



Existing Lower Ground Floor Plan

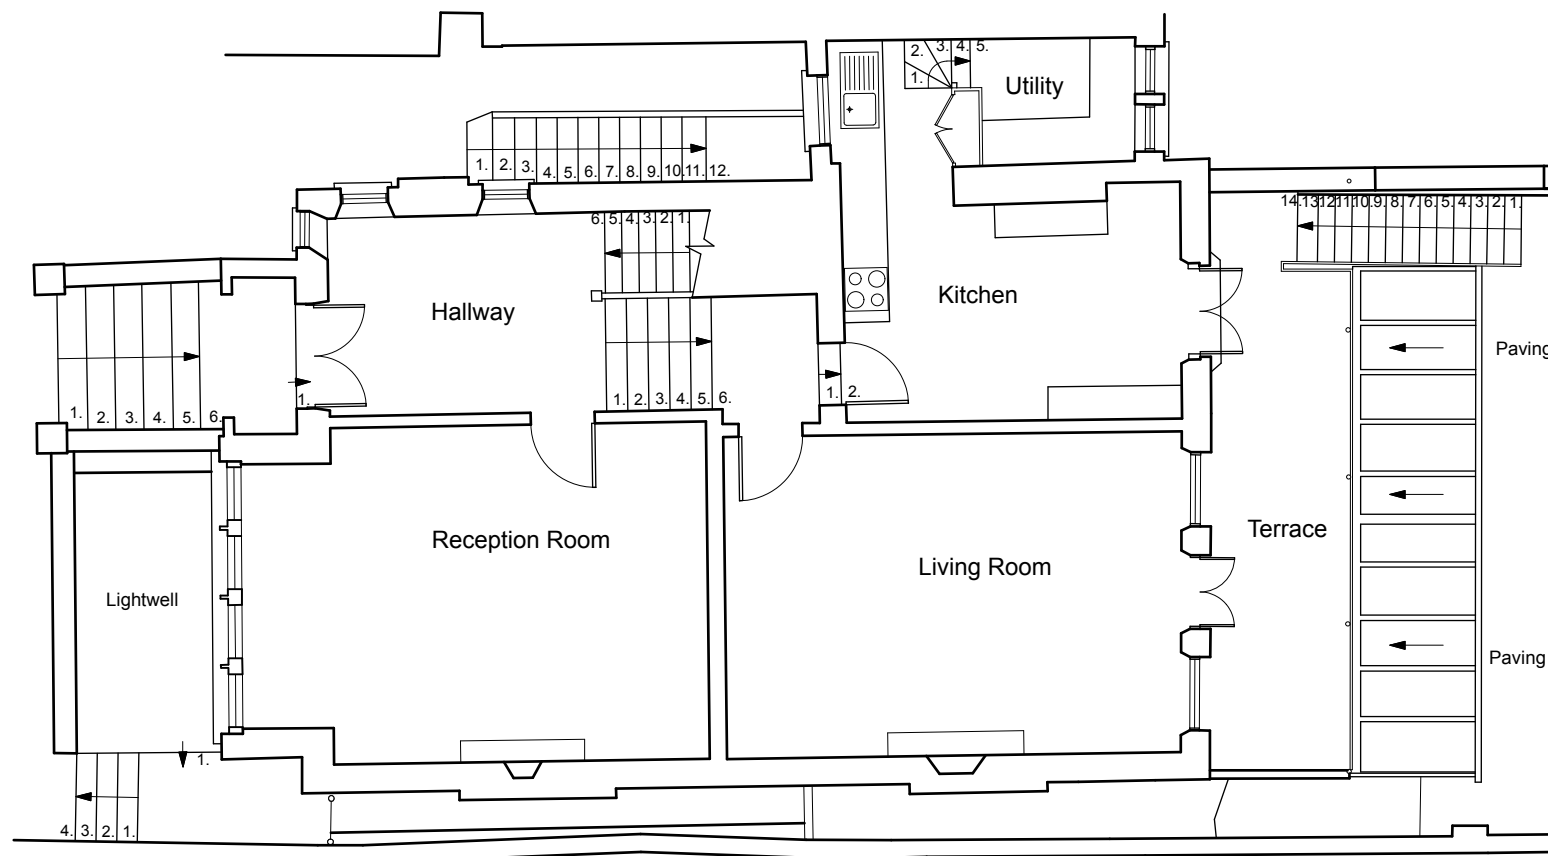

Existing Upper Ground Floor Plan

 

notes

use figured dimensions only.
copyright of design and drawing reserved.
all dimensions must be confirmed on site prior
to any construction work being undertaken
setting out to be approved before fabrication.
* indicates site dimension.
** indicates a critical dimension.

revision

dnkdesign

client	Dr Latham & Ms Shahab		
project	37 Fairhazel Gardens London NW6 3QN		
title	Proposed Upper and Ground Floor Plans		
drawing N°	Sh.01.102	rev	
drawn by	dk	date	Jan 22
scale	1:100 @ A3		

interior design consultants
18 burrard road london nw6 1db
t 020 7813 2945
e info@dnkdesign.co.uk