



No 37 The Lodge

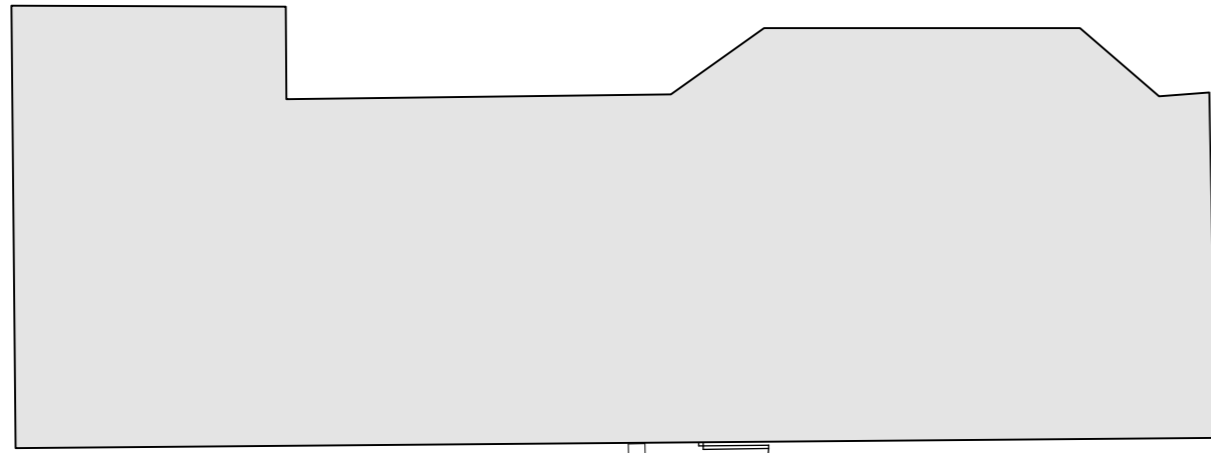

No 37

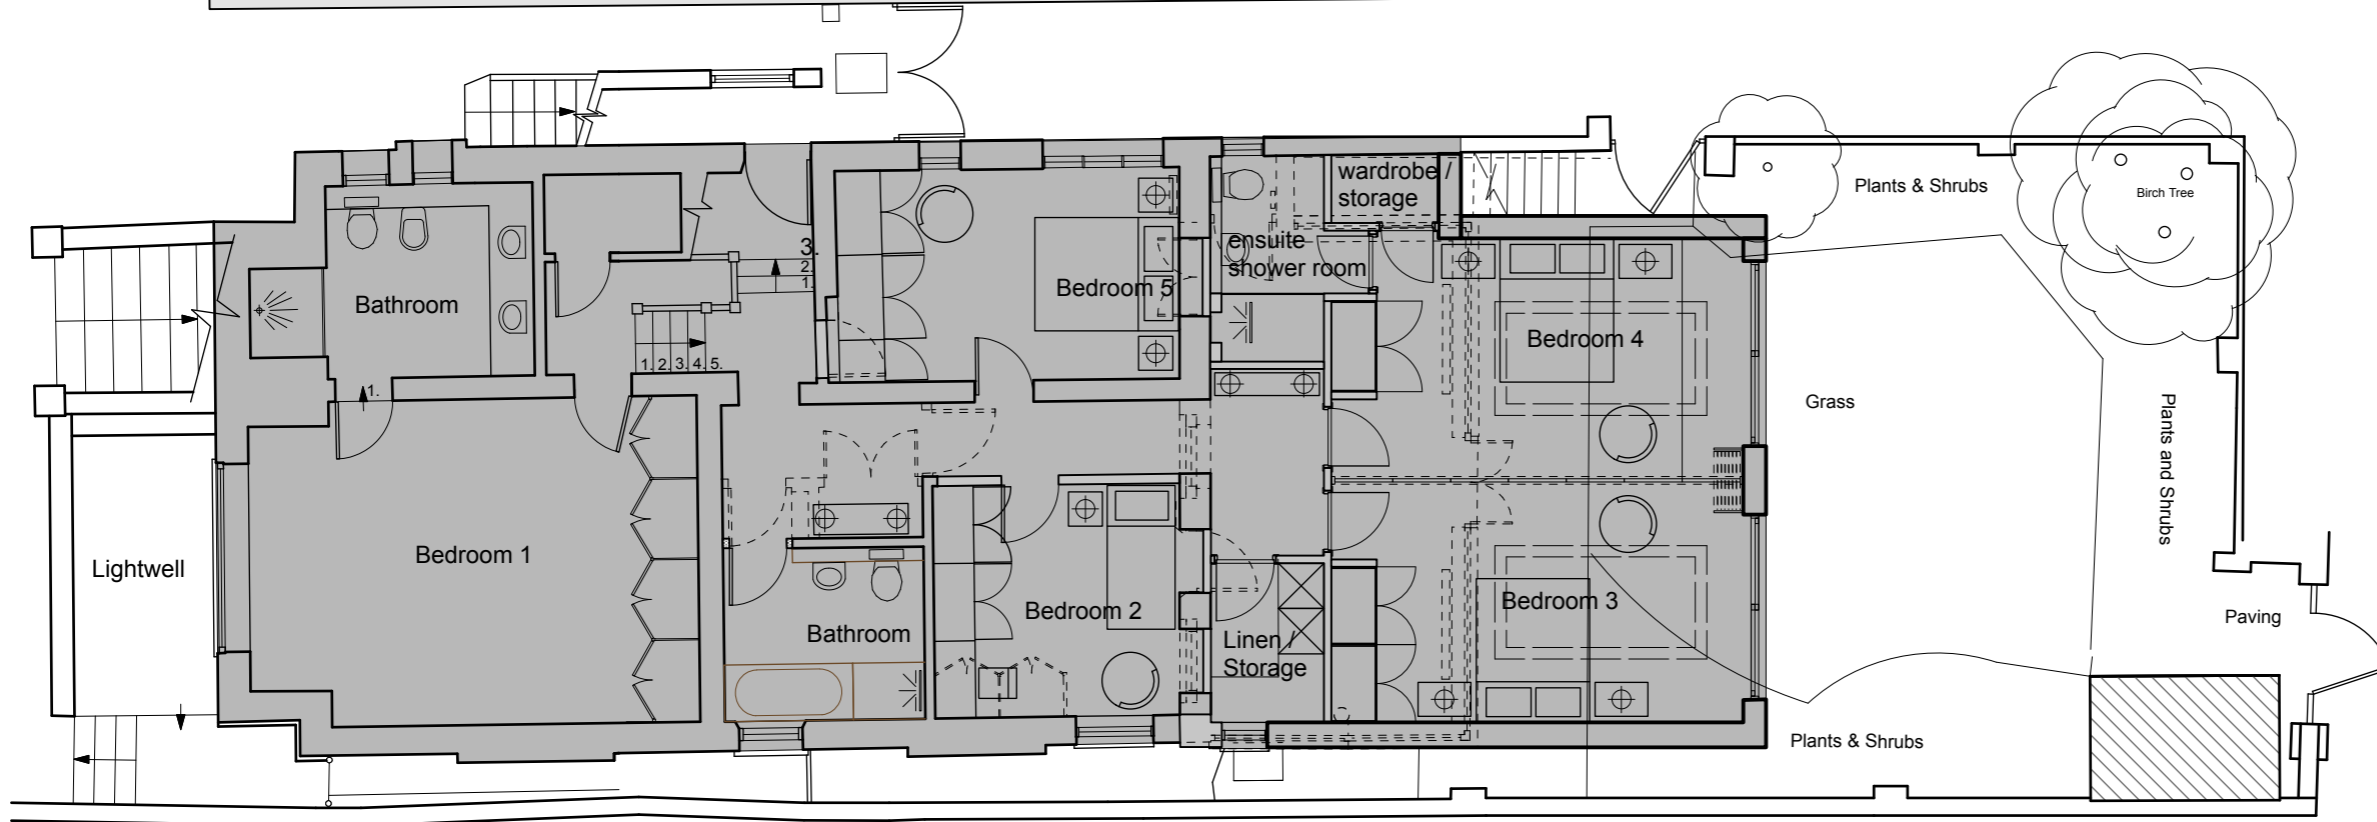

No 39



**notes**

use figured dimensions only.  
 copyright of design and drawing reserved.  
 all dimensions must be confirmed on site prior  
 to any construction work being undertaken  
 setting out to be approved before fabrication.  
 \* indicates site dimension.  
 \*\* indicates a critical dimension.

**revision**

# dnkdesign

client	Dr Latham & Ms Shahab		
project	37 Fairhazel Gardens London NW6 3QN		
title	Proposed Site Plan		
drawing N°	<b>Sh.01.201</b>	rev	
drawn by	dk	date	Jan 22
scale	1:100 @ A3		

**interior design consultants**  
 18 burrard road london nw6 1db  
 t 020 7813 2945  
 e info@dnkdesign.co.uk

