




1 TYPICAL PLAN PILASTER AT L00 (W. ELEV.)
1 : 10

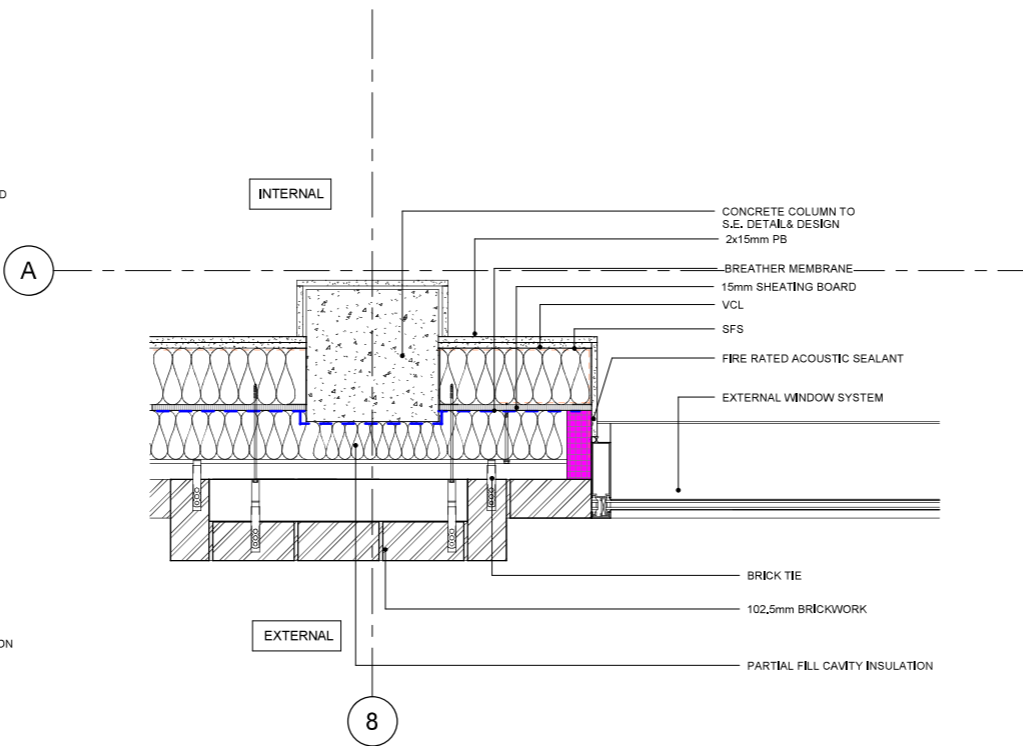


2 TYPICAL PLAN AT L01 (W. ELEV.)
1 : 10

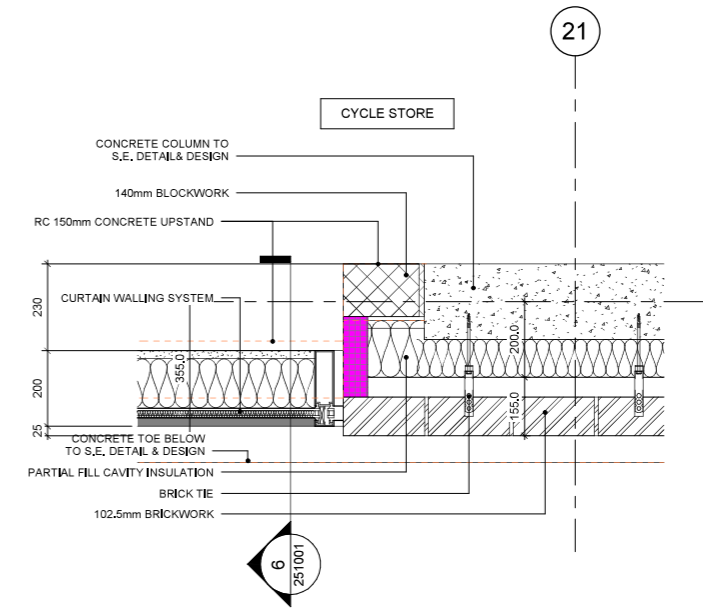


3 CW-00-16 JAMB (E. ELEV.)
1 : 10

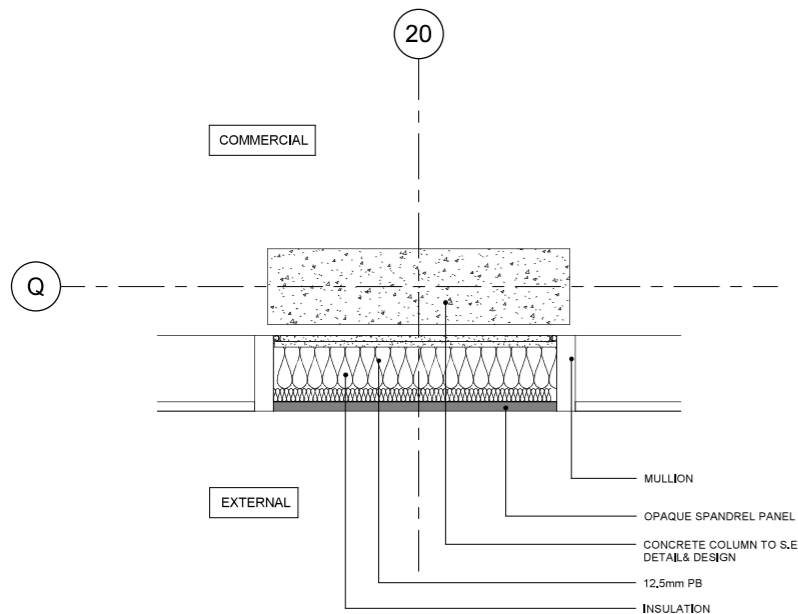

4 CW-00-16 AT COLUMN (E. ELEV.)
1 : 10

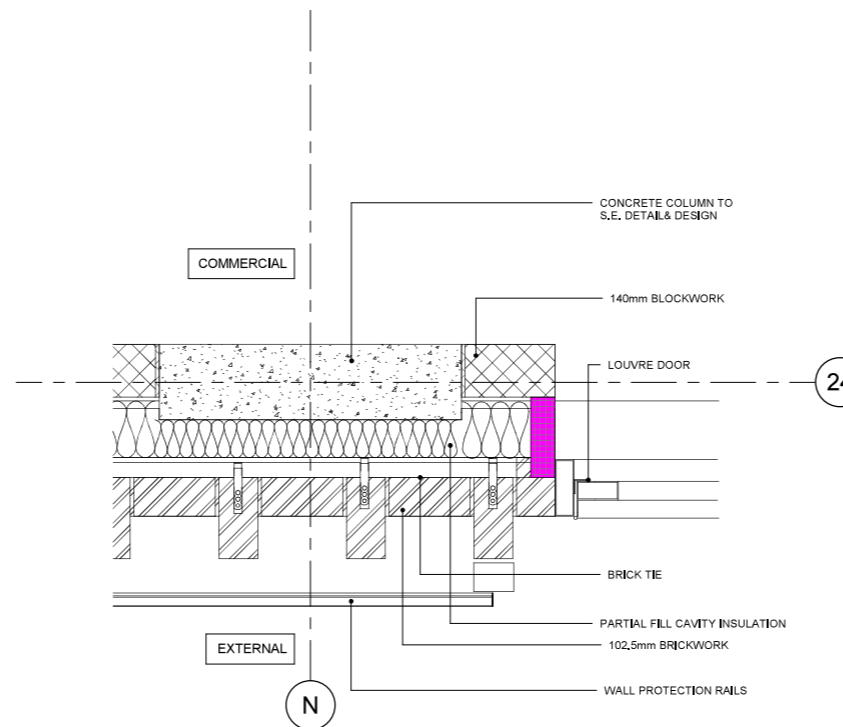

5 LEVEL 00 - STACK BOND WITH PROJECTING HEADERS (NORTH ELEVATION)
1 : 10

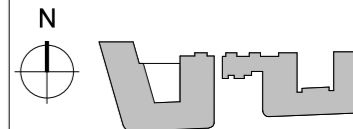

KEY PLAN

NOTES

THIS DRAWING MUST NOT BE SCALED.
ALL DIMENSIONS ARE TO BE VERIFIED AND CHECKED ON SITE. ANY DISCREPANCIES THAT ARE, OR BECOME APPARENT SHOULD BE REPORTED TO CHAPMAN TAYLOR.
AREAS INDICATED ARE APPROXIMATE GROSS INTERNAL AREA. THEY RELATE TO THE LIKELY AREAS OF THE BUILDING AT THE CURRENT STAGE OF DESIGN. ANY DECISIONS TO BE MADE ON THE BASIS OF THESE PREDICTIONS, WHETHER AS TO PROJECT VIABILITY, PRE-LETTING, LEASE AGREEMENTS, OR THE LIKE, SHOULD INCLUDE DUE ALLOWANCE FOR THE INCREASES AND DECREASES INHERENT IN THE DESIGN DEVELOPMENT AND BUILDING PROCESS.

© COPYRIGHT CHAPMAN TAYLOR 2020

REV	DATE	BY	DESCRIPTION	CHK'D
-----	------	----	-------------	-------

CLIENT

astr.

PROJECT
WEST END LANE
156 West End Lane
West Hampstead
London NW6 1SD

ARCHITECT
LONDON STUDIO
10 Eastbourne Terrace
London W2 6LG
United Kingdom
T +44 (0)20 7271 3000
E london@chapmantaylor.com
www.chapmantaylor.com

STRUCTURAL ENGINEER

IBSIS STRUCTURES

SERVICES ENGINEER
FHP

DRAWING TITLE
WEST BLOCK, MULTIPLE LEVELS
TYPICAL PLAN DOOR/ CW INTERFACE
ENVELOPE DETAILS
Scale 1 : 10

0.1		0.5				
INTERNAL JOB NO	ISSUE DATE	STATUS	DRAWN BY			
C340WEL	AUG 21	PRELIMINARY	JC			
PROJECT NUMBER	ROLE	ORIGINATOR	TYPE	SERIES	LEVEL	SERIAL
0001	A	CTA	DRG	25	ZZ	1003