



This drawing is not to be scaled. Use figured dimensions only. All dimensions are to be checked on site and any discrepancies, errors or omissions are to be reported to the architect prior to commencement of works.

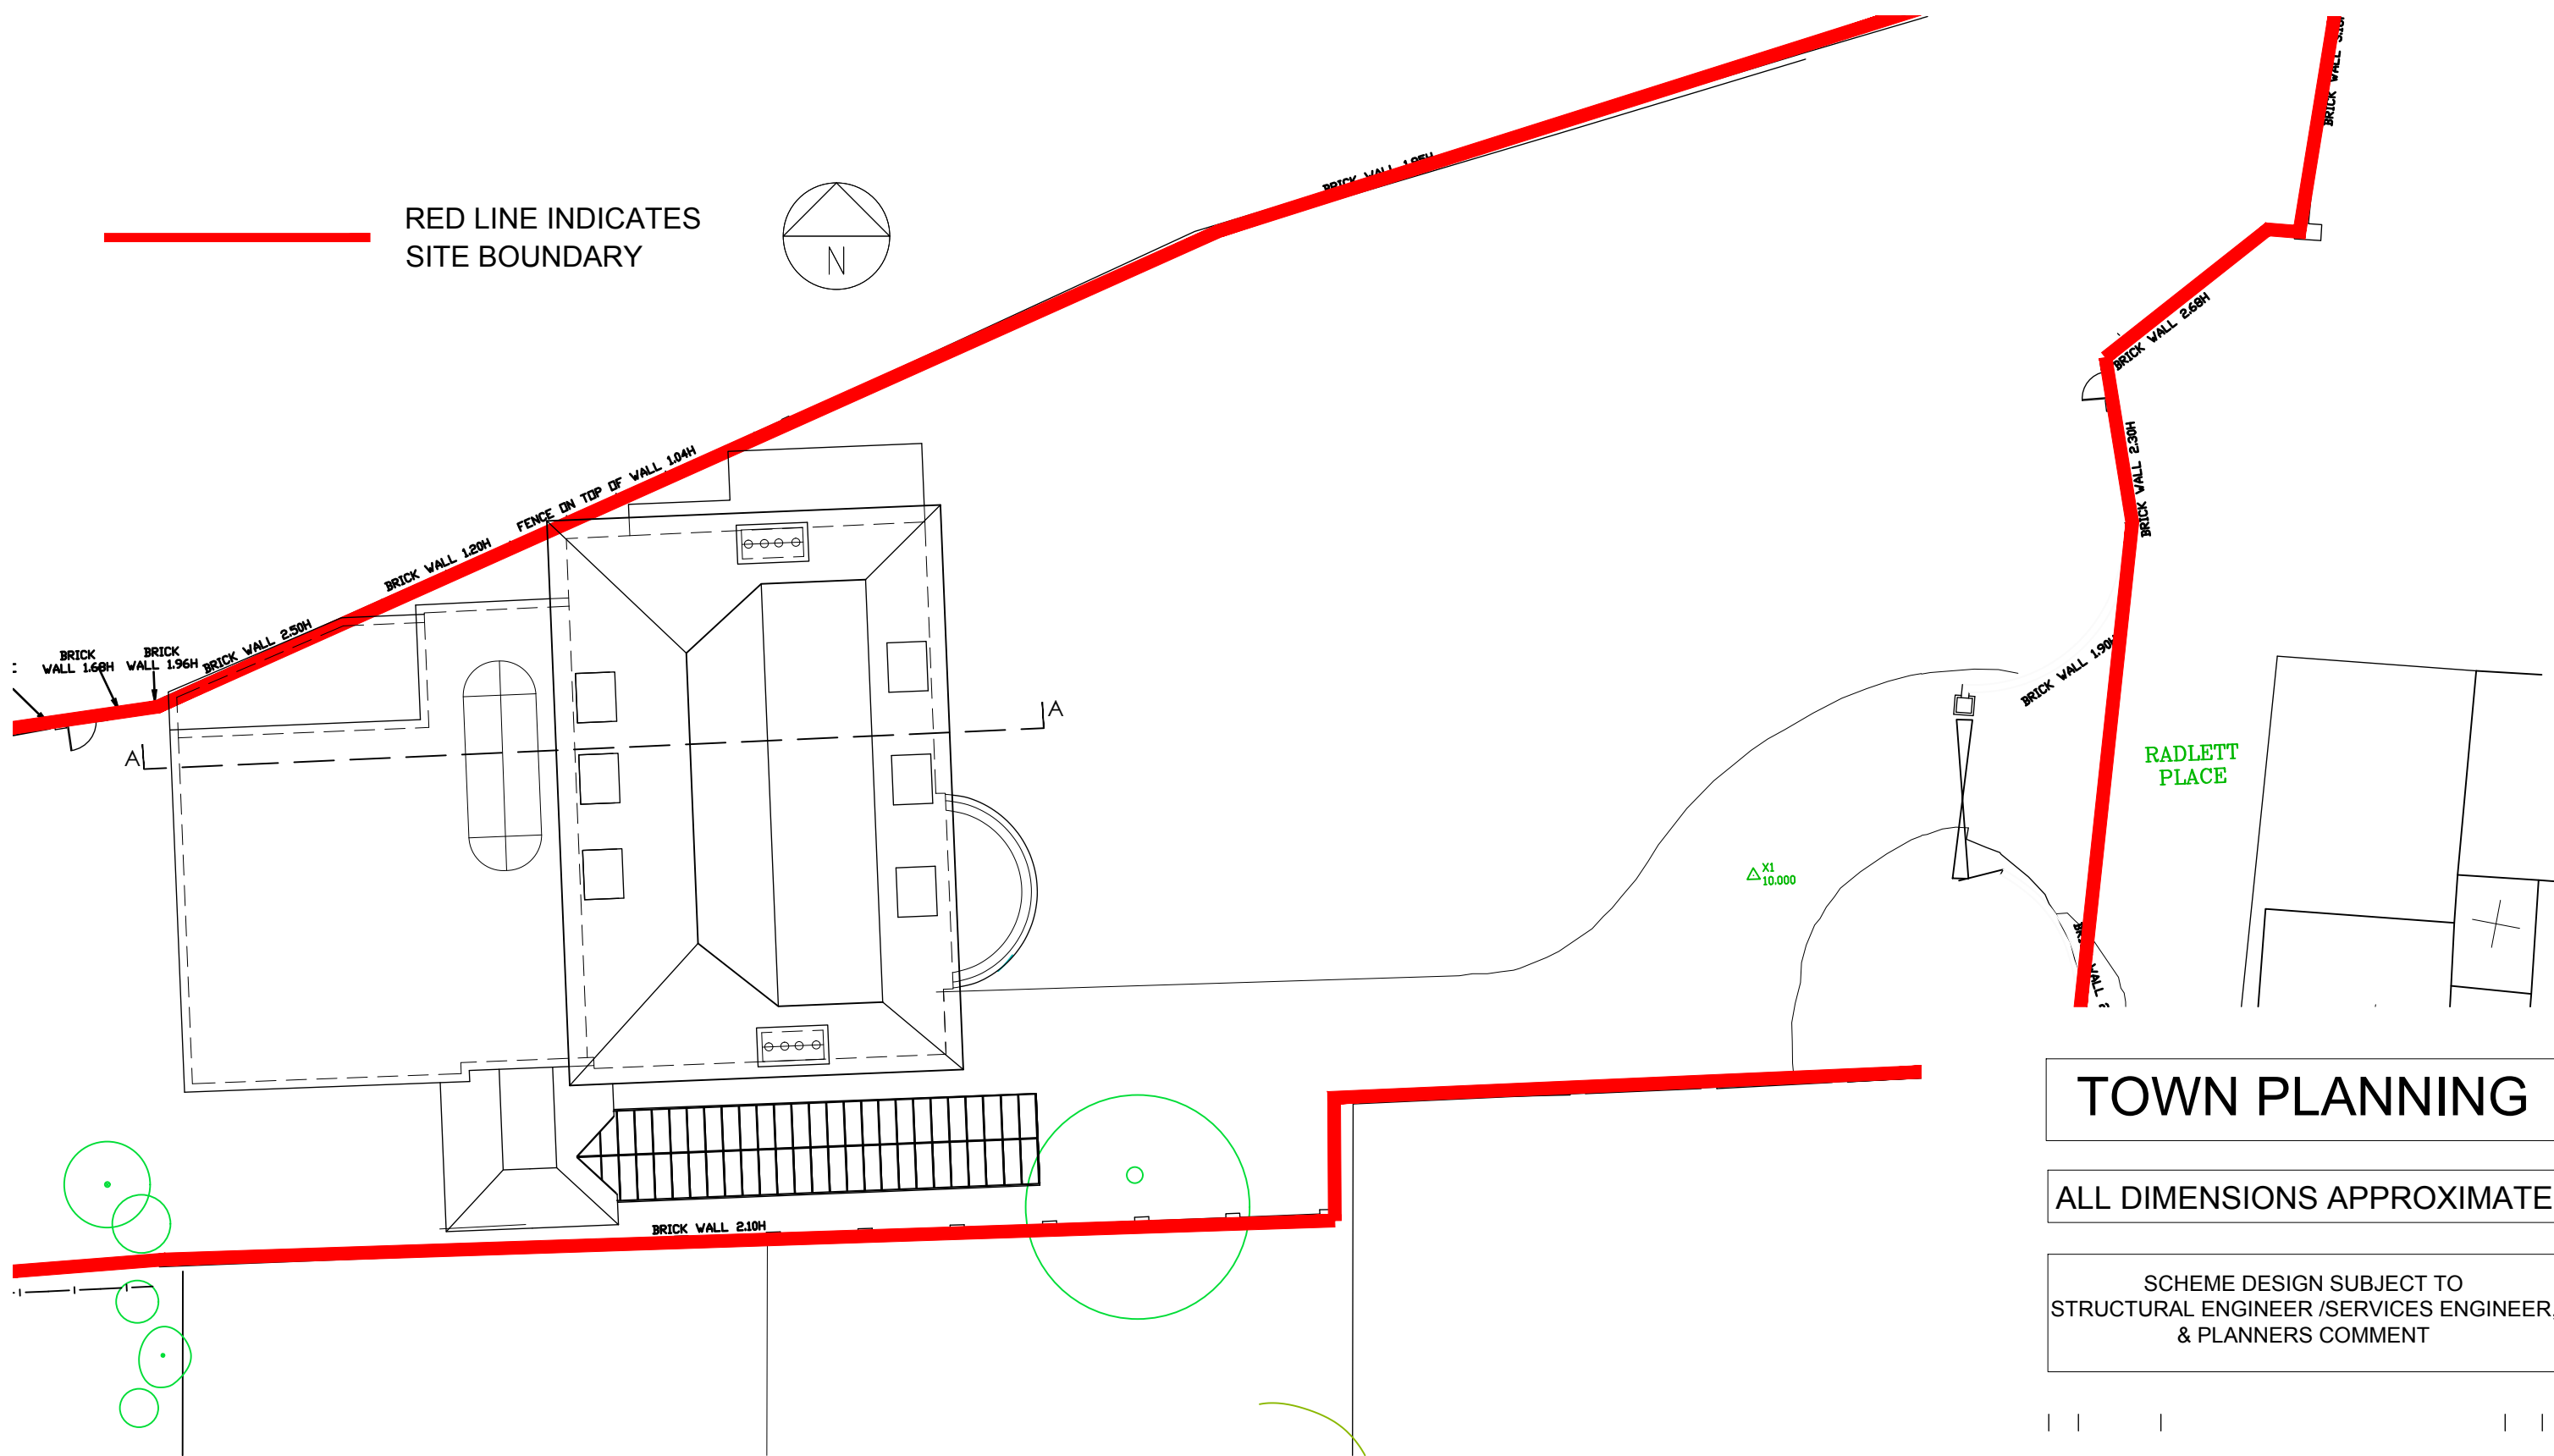

RED LINE INDICATES
SITE BOUNDARY

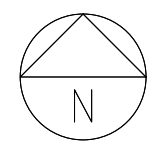

TOWN PLANNING

ALL DIMENSIONS APPROXIMATE

SCHEME DESIGN SUBJECT TO
STRUCTURAL ENGINEER /SERVICES ENGINEER,
& PLANNERS COMMENT

BB PARTNERSHIP LTD
CHARTERED ARCHITECTS
Studios 33-34, 10 Hornsey St, London. N7 8EL
Tel 020 7336 8555 - e-mail - architect@bbpartnership.co.uk
© 2016 BB PARTNERSHIP LIMITED

project RADLETT HOUSE PROPOSED PERGOLA	date OCT 2018	scale 1:200@A3	drawn RP
drawing EXISTING ROOF PLAN	drwg. no FWZ-199.1		rev.