


This drawing is not to be scaled. Use figured dimensions only. All dimensions are to be checked on site and any discrepancies, errors or omissions are to be reported to the architect prior to commencement of works.

N

1:100

@A3

PROPOSED PLAN
(ROOF PLAN)

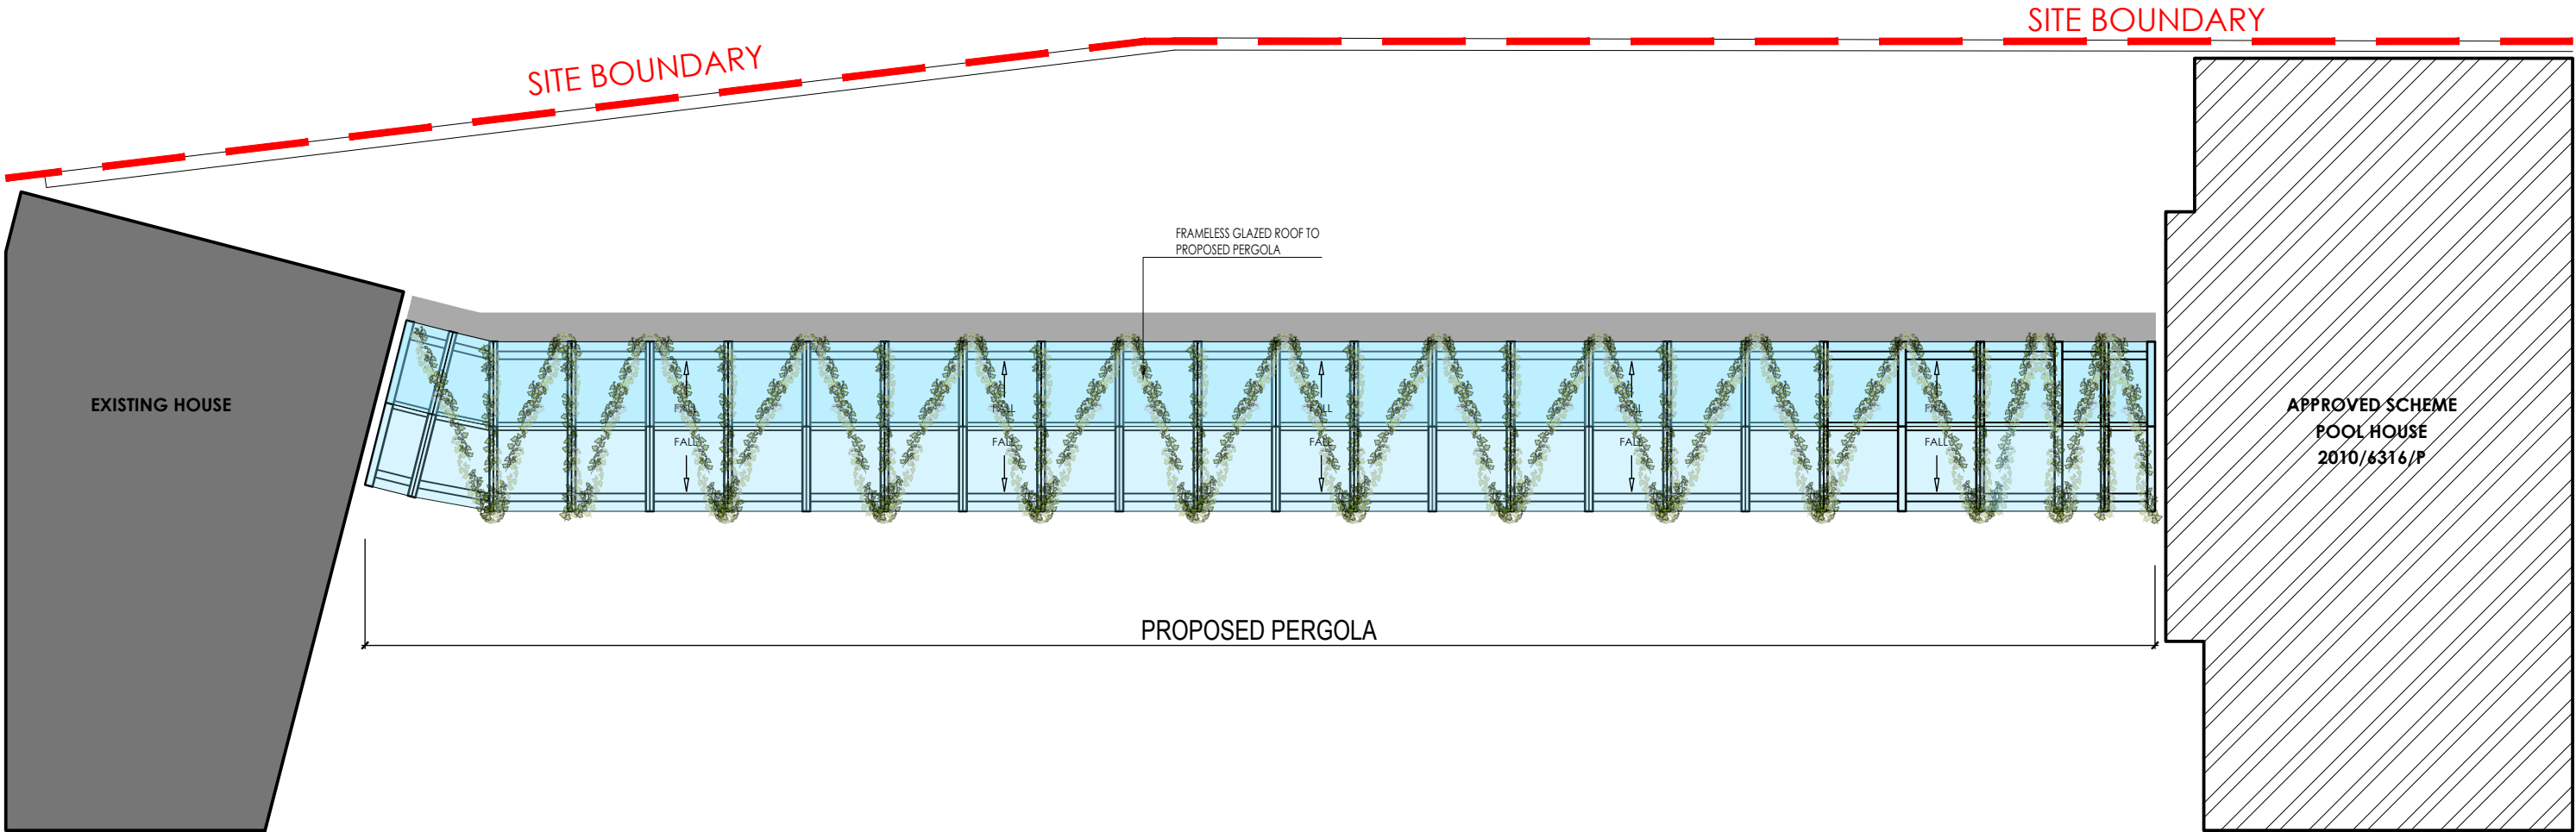

KEY

EXISTING STRUCTURE

PLANNING APPROVED STRUCTURE

PROPOSED NEW STRUCTURE (MASONRY ONLY)

PROPOSED GLAZING

TOWN PLANNING

ALL DIMENSIONS APPROXIMATE

SCHEME DESIGN SUBJECT TO
STRUCTURAL ENGINEER /SERVICES ENGINEER,
& PLANNERS COMMENT

BB PARTNERSHIP LTD

CHARTERED ARCHITECTS

Studios 33-34, 10 Hornsey St. London. N7 8EL
Tel 020 7336 8555 - e-mail - architect@bbpartnership.co.uk

© 2016 BB PARTNERSHIP LIMITED

| | | | |
|--|---------------------|-------------------|-------------|
| project RADLETT HOUSE PROPOSED PERGOLA | date JULY 2018 | scale 1:100@A3 | drawn RP |
| | drwg. no FWZ-201 | rev. | |

ALL RIGHTS RESERVED DO NOT SCALE CHECK ALL DIMENSIONS ON SITE