


PROPOSED REAR ELEVATION

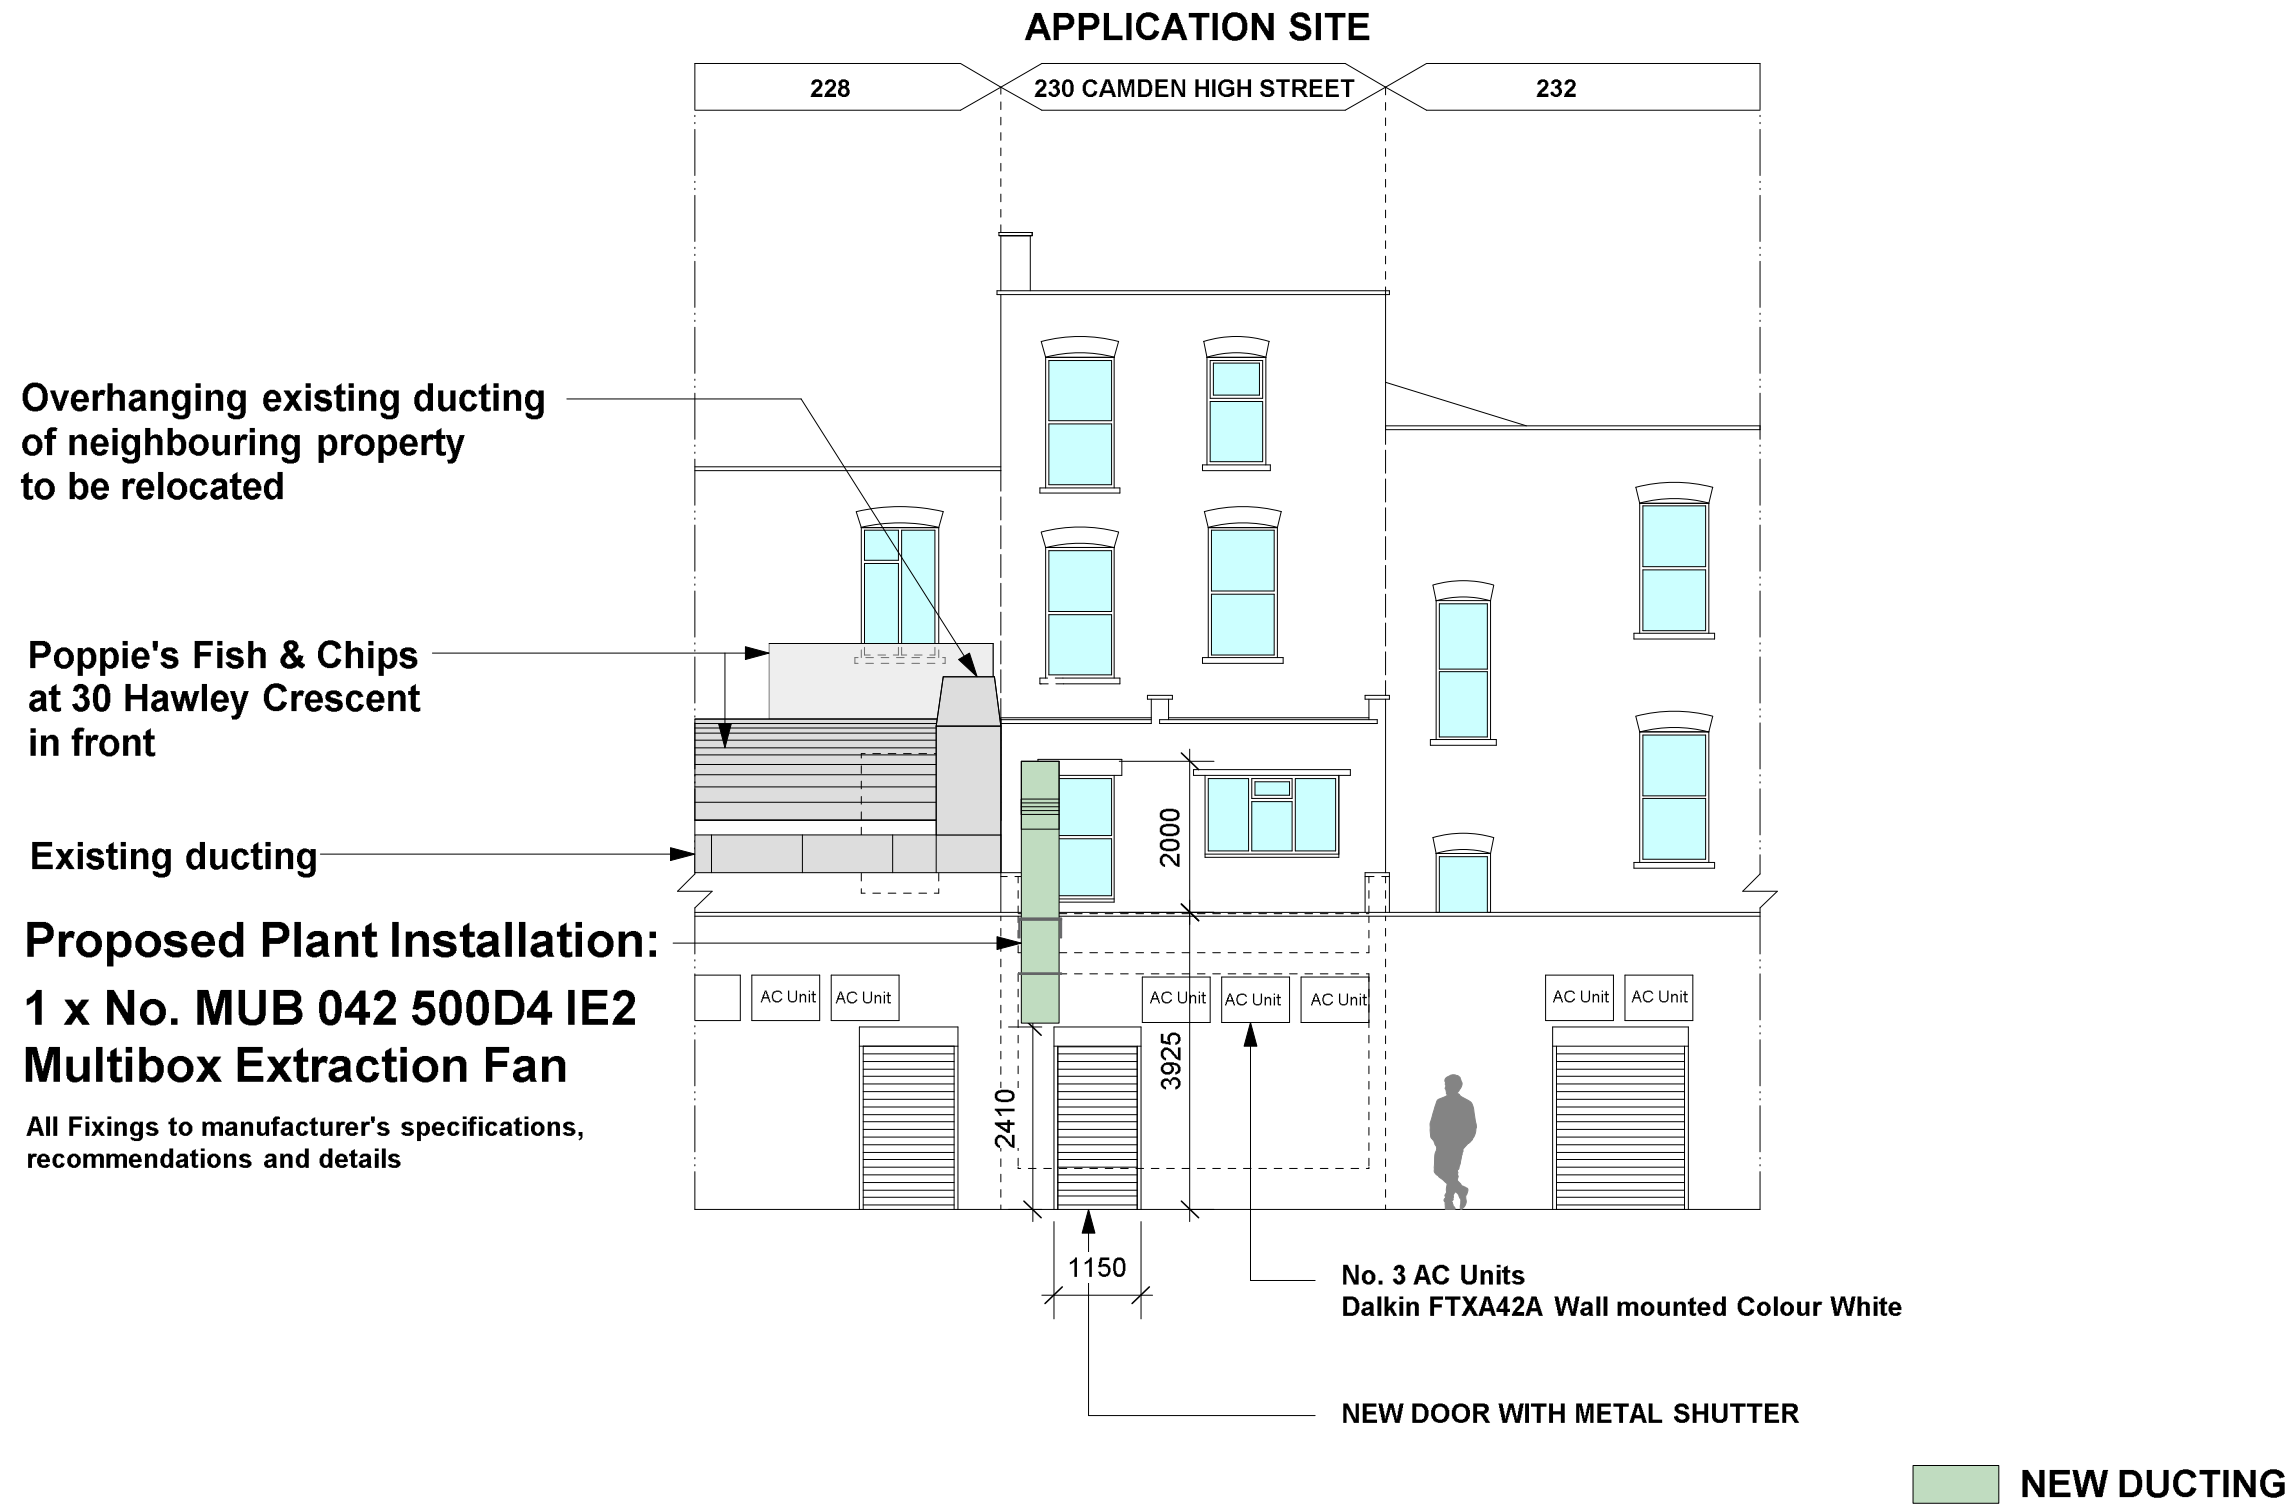

**Note:**  
Potential Odour nuisance Please see supporting Odour statement/assessment

**Note:**  
Anti-Vibration Mounting Strategy to be in accordance with Acoustic report by KP Acoustics  
It is the supplier's responsibility to ensure that all mountings offered are suitable for the loads, operating and environmental conditions which will prevail.

**Note:**  
Acoustic silencer to be installed in accordance with Acoustic report by KP Acoustics

FOR PLANNING USE ONLY

PL-005

This drawing is the property of Ganguly Architects Ltd and copyright is reserved by them.

This drawing is issued on condition that it is not copied, used or disclosed by or to any unauthorized person without the prior written consent of Ganguly Architects Ltd.

REV	DATE	DESCRIPTION	BY

CLIENT:

**K FOOD  
LONDON LTD**

**GANGULY ARCHITECTS LTD**

Tel.: 020 7617 7590  
E-MAIL: info@ganguly.co.uk  
[www.ganguly.co.uk](http://www.ganguly.co.uk)

PROJECT:

**230  
CAMDEN  
HIGH STREET  
LONDON, NW1 8QS**

DRAWING TITLE:

**PROPOSED  
REAR ELEVATION**

SCALE:	DATE:	DRAWN:
<b>1:100@A3</b>	<b>15.02.2022</b>	<b>AGH</b>
DRAWING NO.:	REVISION:	
<b>230CHS-2022-PL-005</b>		