


EXISTING ROOF PLAN

EX-03

This drawing is the property of Ganguly Architects Ltd and copyright is reserved by them.

This drawing is issued on condition that it is not copied, used or disclosed by or to any unauthorized person without the prior written consent of Ganguly Architects Ltd.

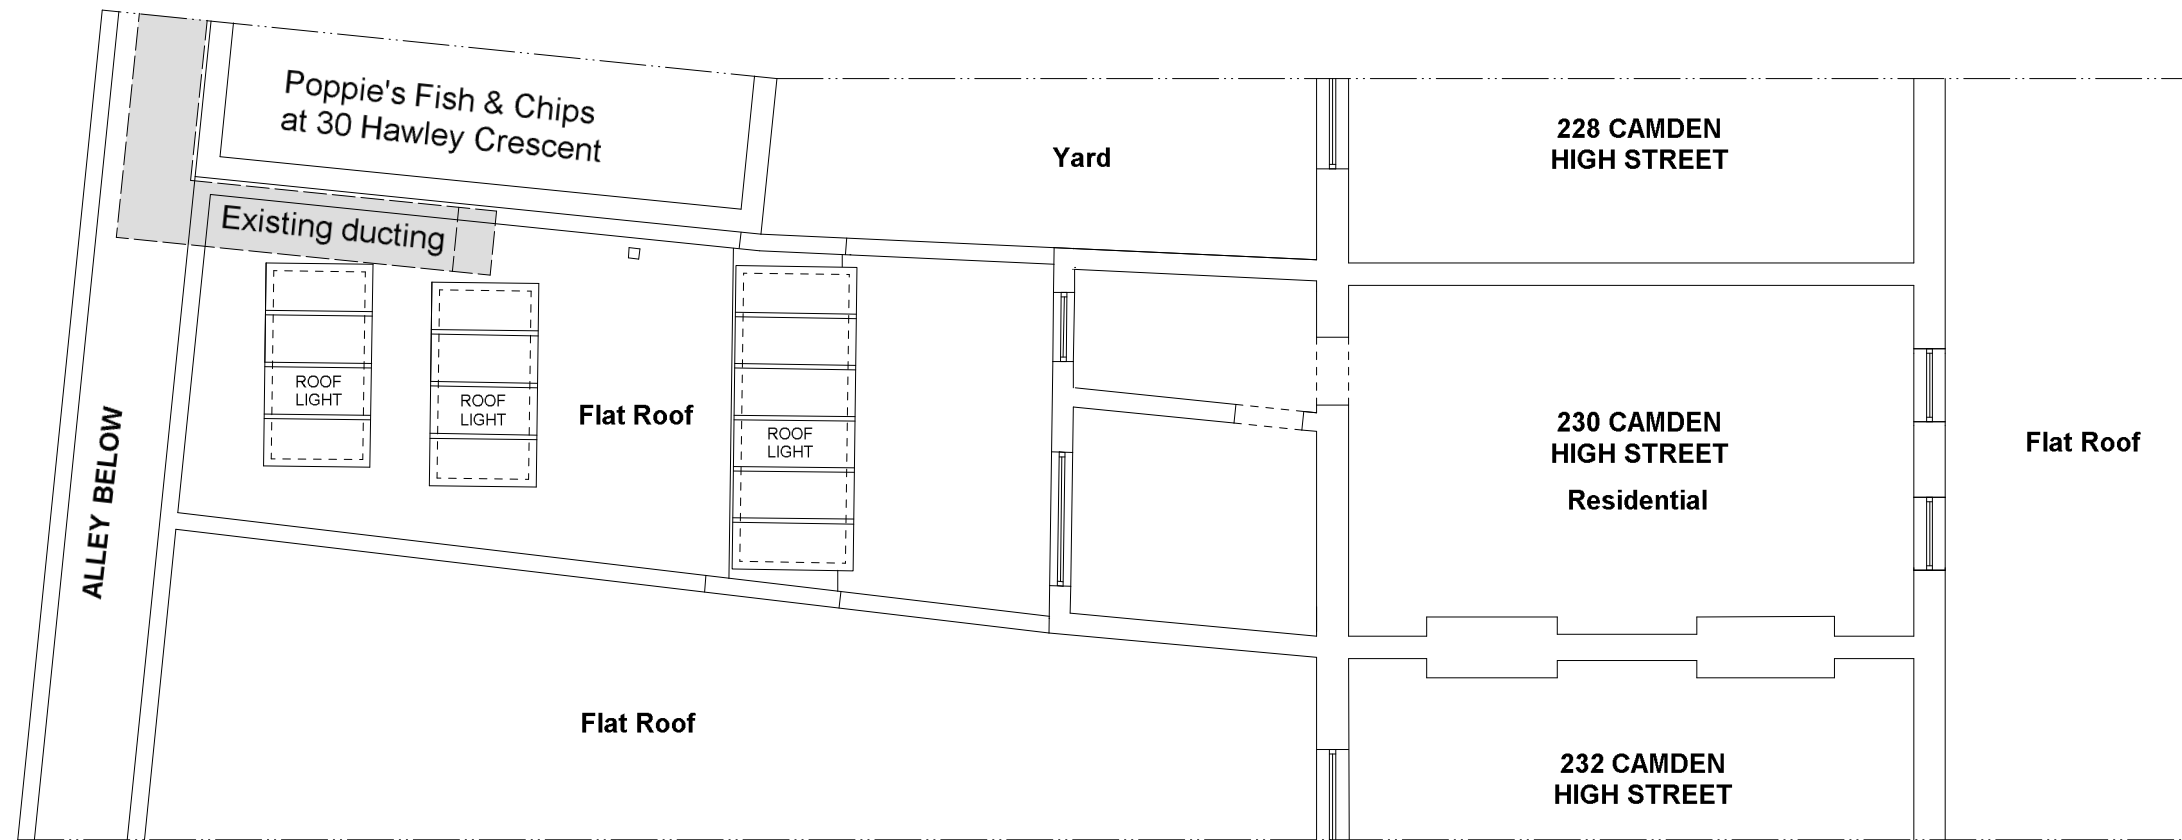

REV.	DATE	DESCRIPTION	BY

CLIENT:
K FOOD LONDON LTD


GANGULY ARCHITECTS LTD
 Tel.: 020 7617 7590
 E-MAIL: info@ganguly.co.uk
 www.ganguly.co.uk

PROJECT:
230 CAMDEN HIGH STREET LONDON, NW1 8QS

DRAWING TITLE:
EXISTING ROOF PLAN

SCALE: 1:100@A3	DATE: 15.02.2022	DRAWN: AGH
---------------------------	----------------------------	----------------------

DRAWING NO.: 230CHS-2021-EX-003	REVISION:
---	-----------

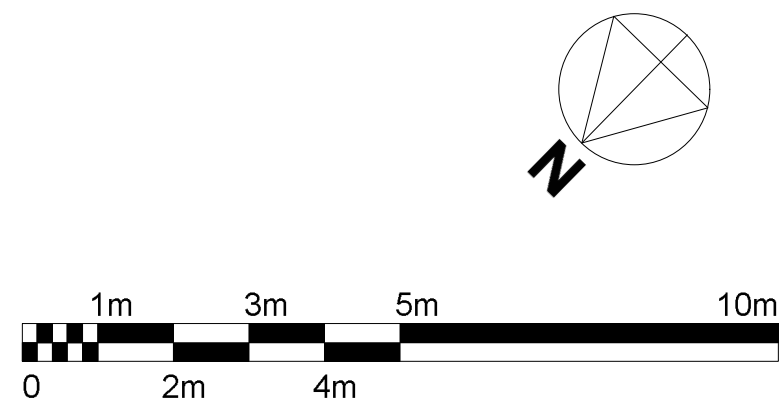

FOR PLANNING USE ONLY