


8031-06b, Sec. AA Details (Upper) Scale: 1:2

8031-06a, Section AA Details (Lower door) Scale: 1:2


Refer to NBS clause L20 / 291 for door joinery spec.  
Refer to NBS clause P21 / 199 for door ironmongery spec.

8031-02, Section AA Scale: 1:20


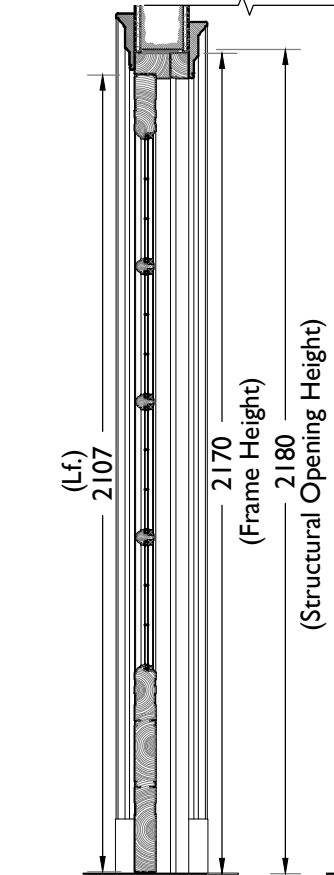


(Structural Opening Height)


8031-03, Elevation View 01 Scale: 1:20

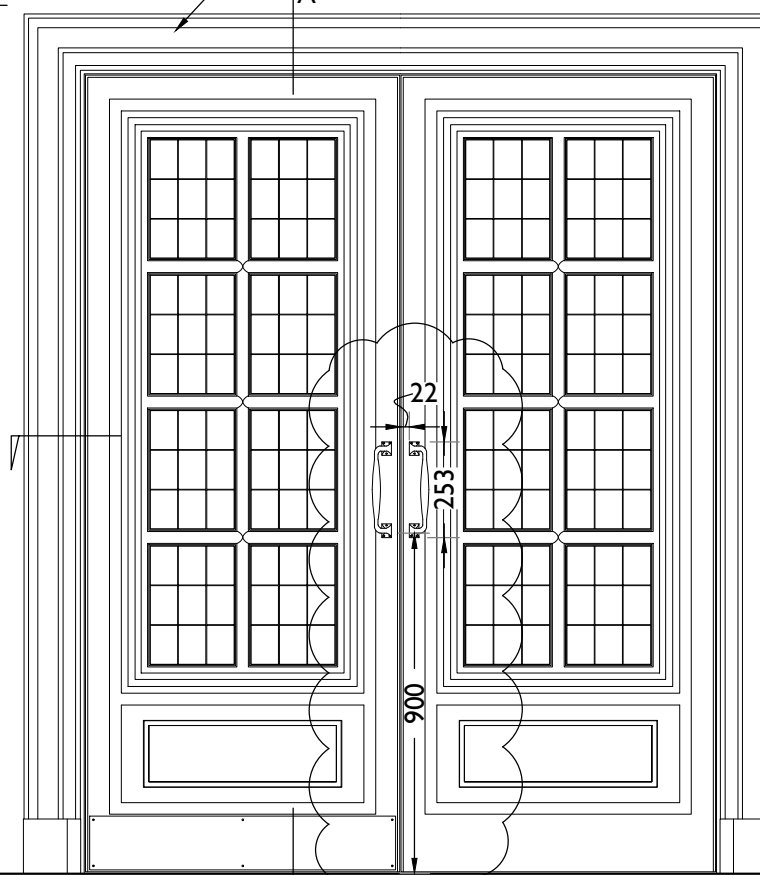


8031-04, Elevation View 02 Scale: 1:20

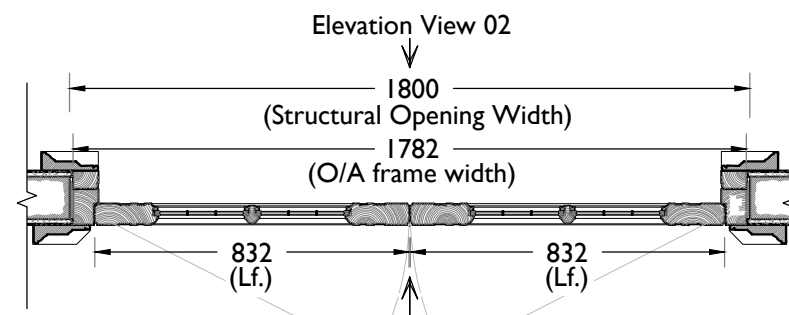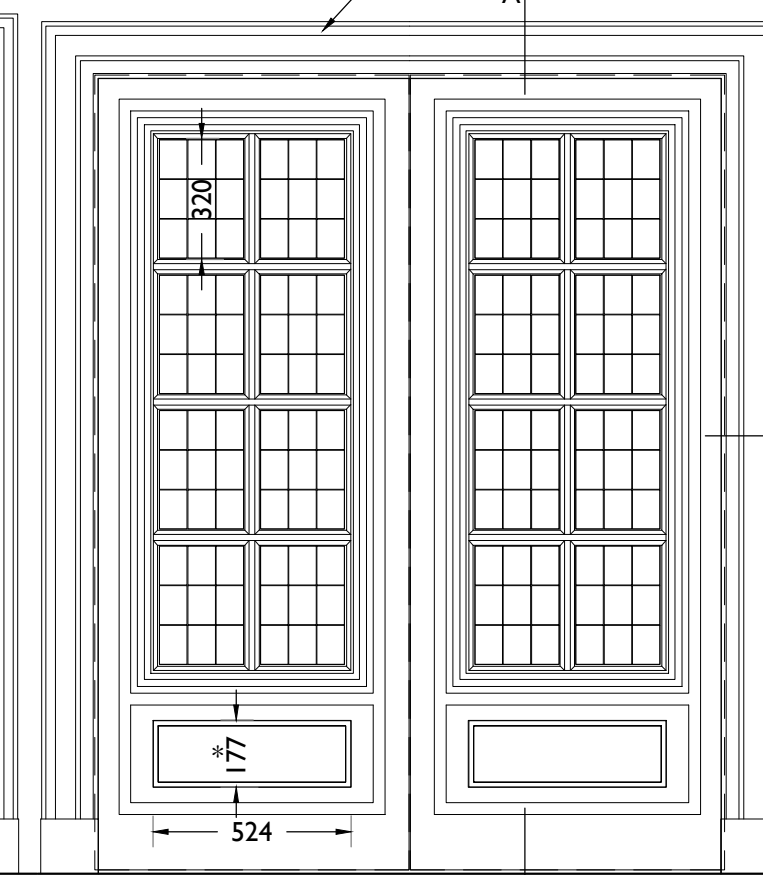

8031-01, Plan @ 1:20

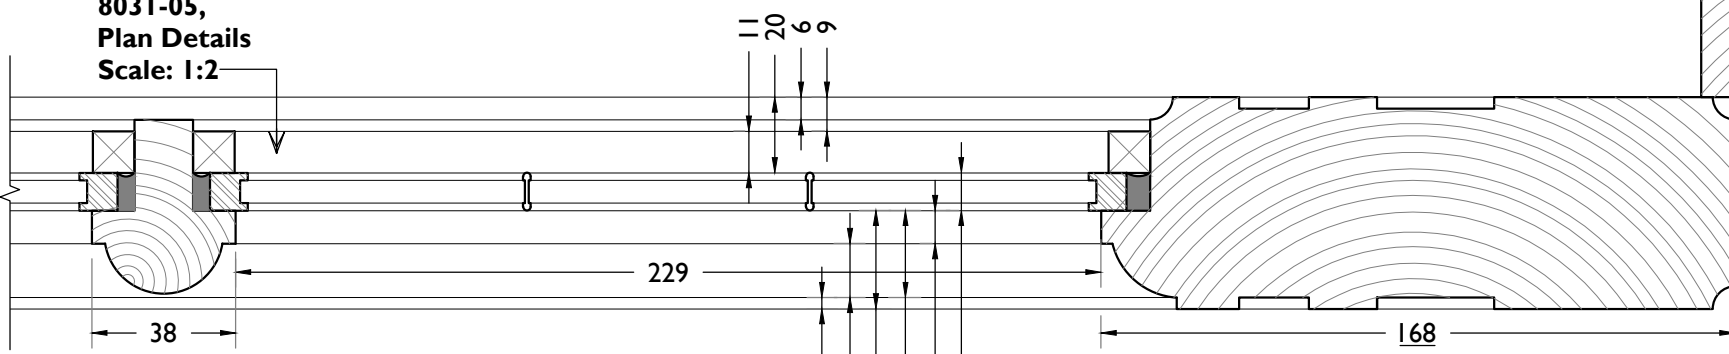

8031-05, Plan Details Scale: 1:2

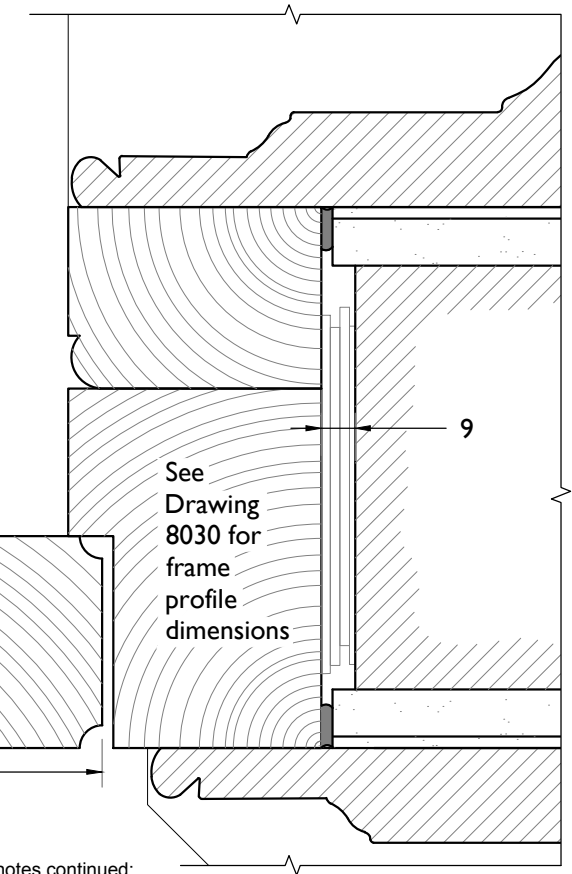

See Drawing 8030 for frame profile dimensions

Specification notes continued:

- Replica timber door with glazing
- Accessible door
- Clear width with one leaf open 780mm (approx.)
- Single direction (See door schedule for other requirements)
- Brass kick plate to both sides of each leaf

**Notes:**  
Drawings are based on survey data and may not accurately represent what is physically present.  
Do not scale from this drawing. All dimensions are to be verified on site before proceeding with the work.  
All dimensions are in millimeters unless noted otherwise.  
Purcell shall be notified in writing of any discrepancies.

T01	10 Jan 2020	RH	RH	Ironmongery setting out dims added
T00	27 Sep 2019			
First Issue 27 Sep 2019 RH RH				
ISSUE	DATE	DRAWN	CHECKED	DESCRIPTION

<b>CLIENT</b>	Lendlease
<b>PROJECT</b>	Camden Town Hall

<b>DRAWING TITLE</b>	Details of New Door Type RW01 Doors such as DG.01-1 with no fire rating
<b>SIZE &amp; SCALE</b>	A3L As Noted
<b>DRAWING STATUS</b>	ISSUED FOR TENDER

<b>JOB NUMBER</b>	238664
<b>DRAWING NO.</b>	CTH-PUR-XXX-DR-31-A-8031
<b>REVISION</b>	T01

