


DISCLAIMER RE SITE BOUNDARIES

The sources of boundary information indicated on this drawing are:-

1. Land Registry Title Plan for Title NGL751633 (a paper copy, digitally scanned, scaled up and related as accurately as possible)
2. Land Registry Title Plan for Title NGL899118 - (a paper copy, digitally scanned, scaled up and related as accurately as possible)
3. Land Registry Title Plan for Title NGL919966 (a paper copy, digitally scanned, scaled up and related as accurately as possible)


The drawing shows the general position of the boundaries. It does not show the exact line of the boundaries, as to which RSHP has no further information than that contained in the above sources.

Measurements scaled from this plan may not match measurements between the same points on the ground. As the above sources may be subject to distortion in scale, the accuracy of this overlay drawing should not be relied upon.

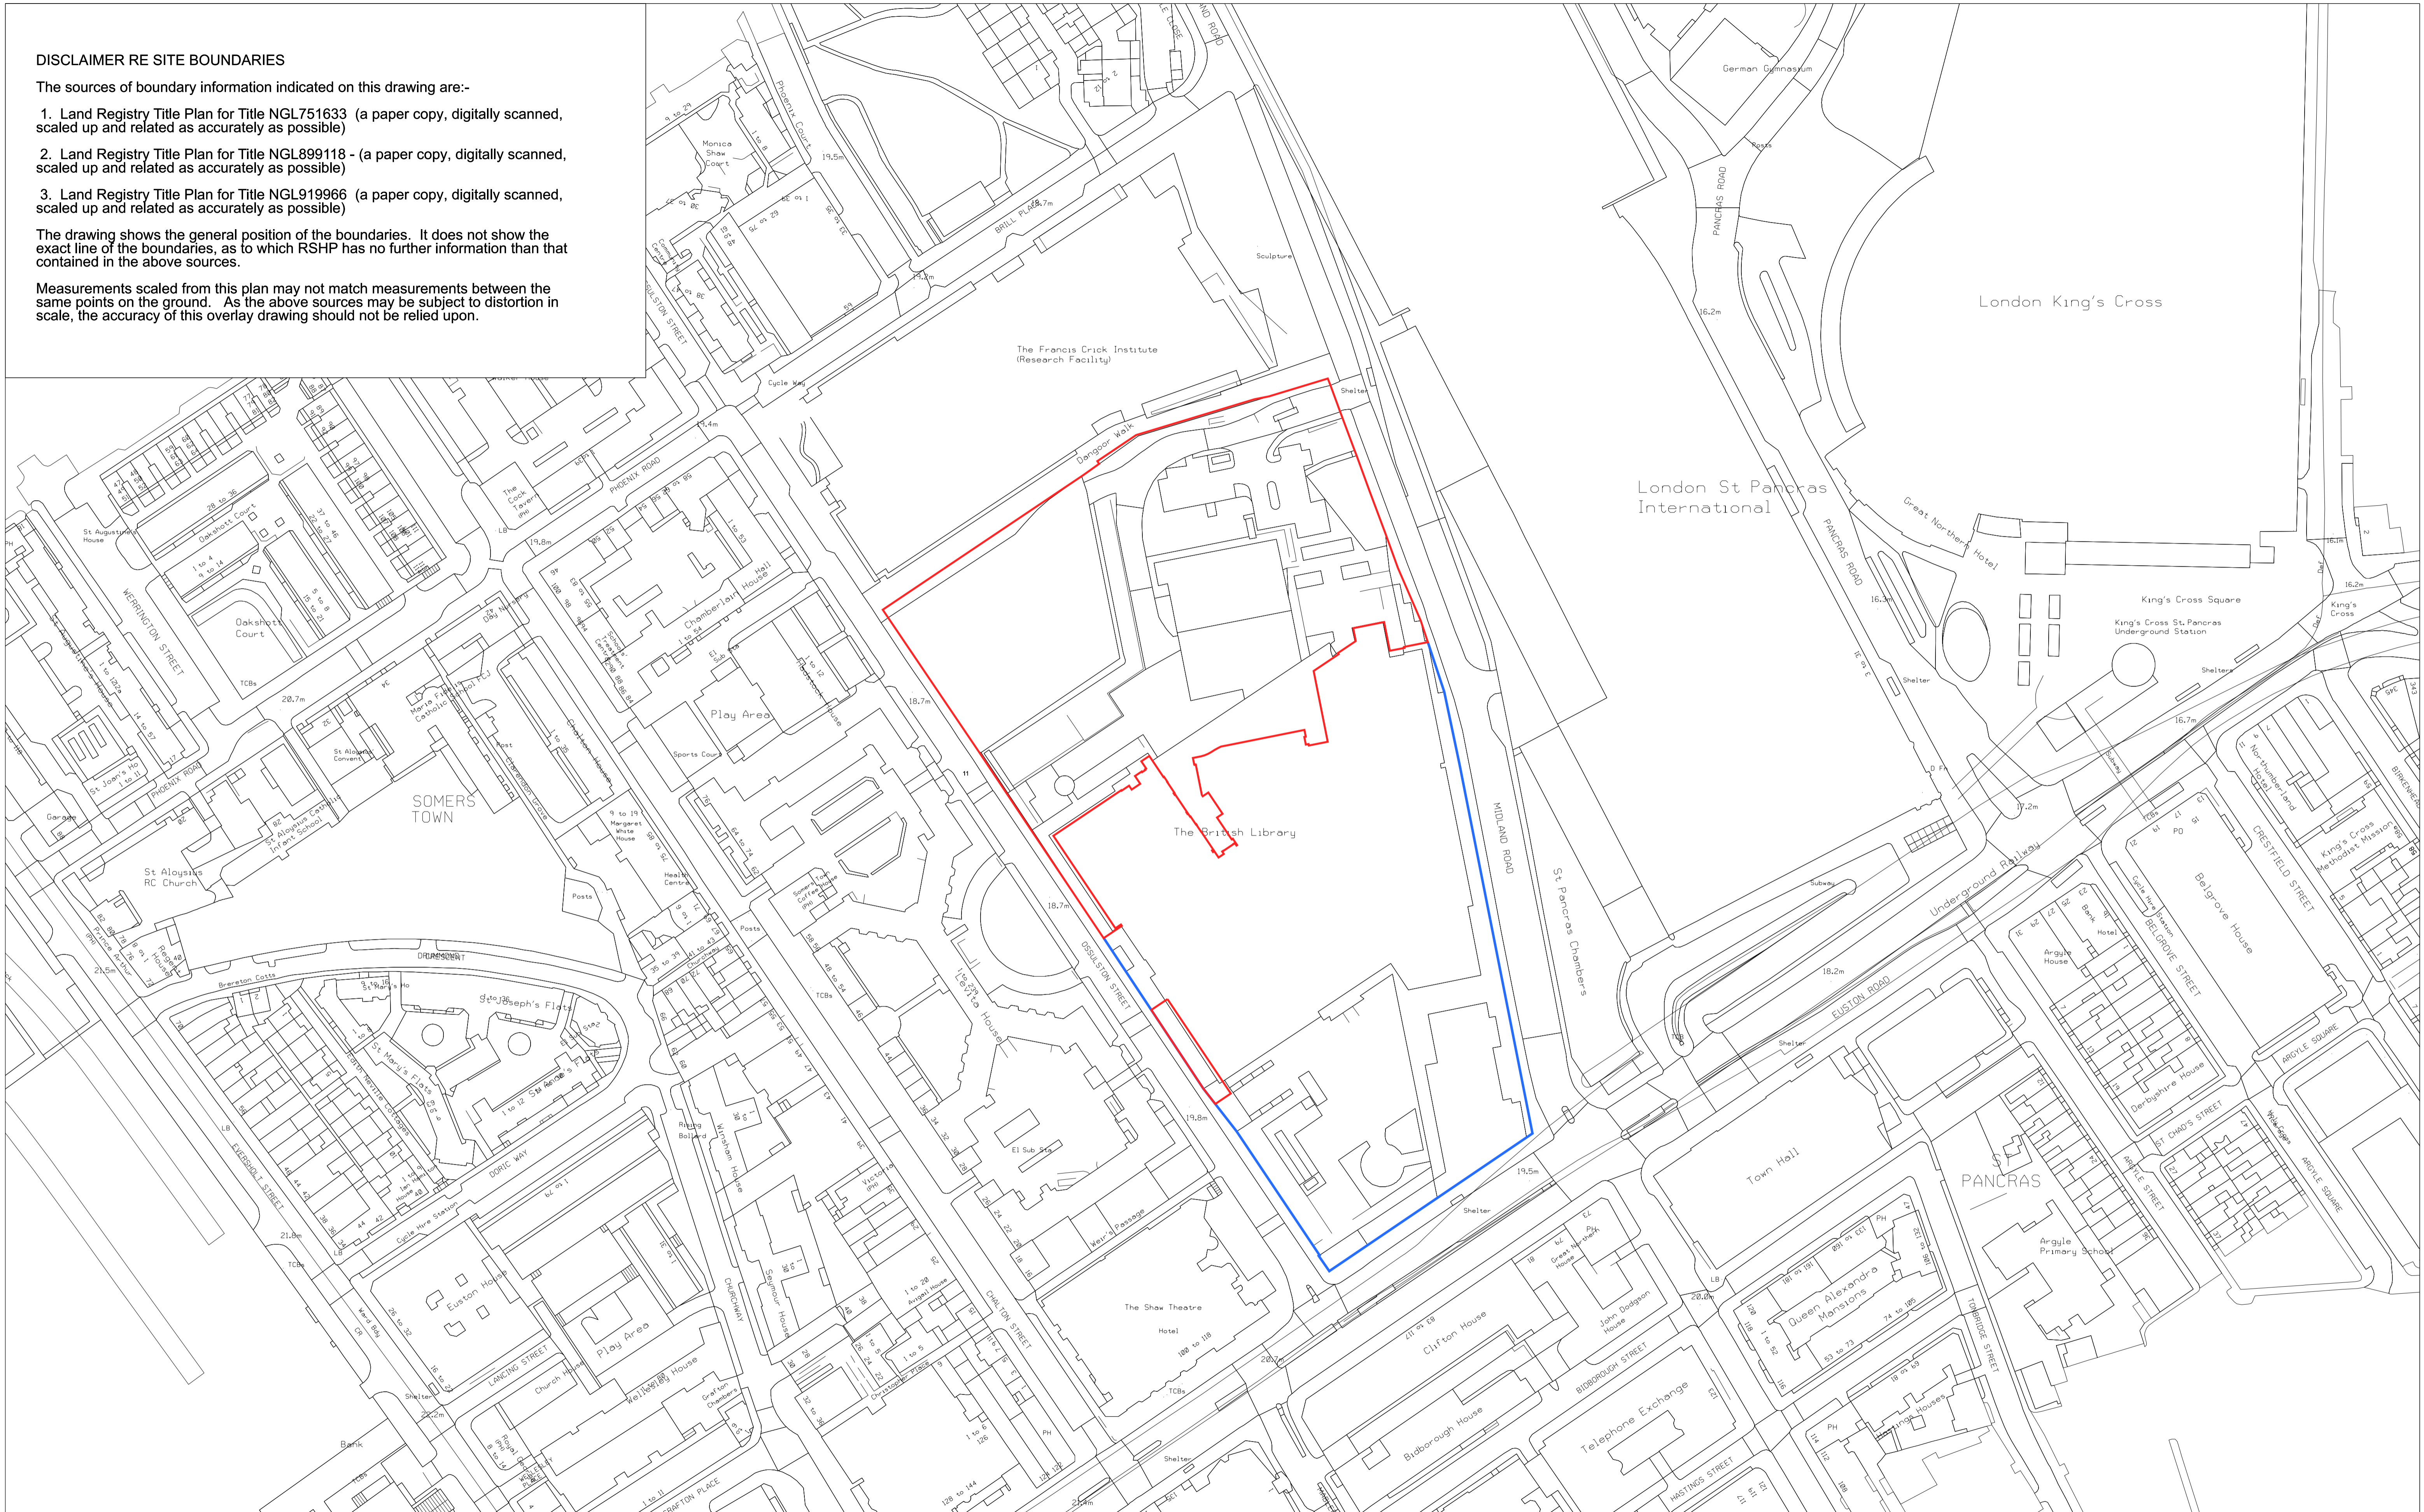

Revision	Date	Description
00	24-09-2021	For Planning Application

Legend	KEY
	INDICATIVE OWNERSHIP BOUNDARY FOR REMAINDER OF BRITISH LIBRARY SITE
	APPLICATION BOUNDARY WITHIN BRITISH LIBRARY SITE Note: The Application Boundary line illustrated is a composite outline that represents the largest extent across multiple levels, including B1, LG, UG and L01.

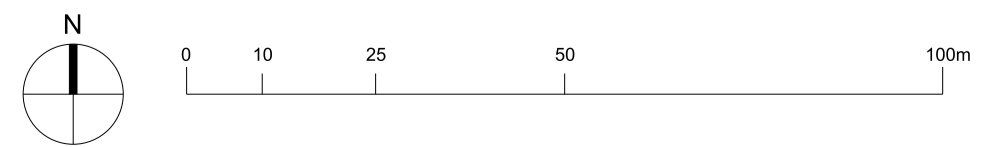

Drawing Purpose
FOR PLANNING APPLICATION

Drawn by	Checked by	Authorised by
RSHP	RSHP	RSHP

Do not scale from drawing. The author of this drawing takes no responsibility for any dimensions obtained by measuring or scaling from this drawing and no reliance may be placed on such dimensions. If no dimension is given, it is the responsibility of the recipient to ascertain the dimension specifically from the author or by site measurement. The sizing of all structural and service elements must always be checked against the relevant engineers' drawings. No reliance should be placed upon sizing information shown on this drawing.

This drawing has been prepared at a preliminary stage of the design. It is indicative and illustrative only and has not been developed in detail. Further development of the design and clarification of design assumptions will result in changes and RSHP do not undertake any responsibility that this drawing will represent the final construction.

Project
BRITISH LIBRARY

Contact
Rogers Stirk Harbour + Partners

The Leadenhall Building
122 Leadenhall Street
London
EC3V 4AB

tel: 020 7385 1235
fax: 020 7385 8409
email: J11010@rsh-p.com
www.rsh-p.com

Drawing Title
BL ESTATE & SITE PLAN

APPLICATION BOUNDARY

Scale @ A1	Drawing Number	Drawing Date	Revision Date	Revision
1:1000	RSHP-P-0003-P-00	24-09-2021	-	00