

BEDFORD WAY

BEDFORD WAY



© Architon LLP 2014  
This drawing is the property of Architon LLP and must not be divulged to anyone, copied or reproduced, or used for marketing, advertising or promotional purposes without the express written permission of Architon LLP.

All dimensions are to be checked on site and not scaled from this drawing. Contractors must verify all dimensions on site before setting out, commencing work or preparing shop drawings. Any discrepancies on this drawing with other contract documentation to be reported immediately for clarification.


Notes

— SITE BOUNDARY

REFER TO: PLANS - AS EXISTING, FOR AREAS OF APPLICATION WORKS

### PLANNING ISSUE

P1	ISSUED FOR COMMENTS	21/02/22
Rev	Description	Date

 


Client  
Job title  
University College London  
Institute of Education  
Woburn Square Package  
20 Bedford Way, WC1H 0AL

Drawing title  
Site Plan  
Planning Application WS1

Scale	Date	Drawn
1:200 @A1	FEB 22	SR

**ARCHITON LLP**  
CHARTERED ARCHITECTS . DESIGN .  
PLANNING CONSULTANTS . DEVELOPMENT .  
BUILDING COST MANAGEMENT  
UPPER DECK 17A WEST STREET EPSOM KT18 7RL  
TEL: 01372 745600 Email: info@architon.com

Drawing No	ARCHITON LLP certified to: BS EN ISO 9001 BS EN ISO 14001 IIP Accreditation
3147-WS1-0002 P1	

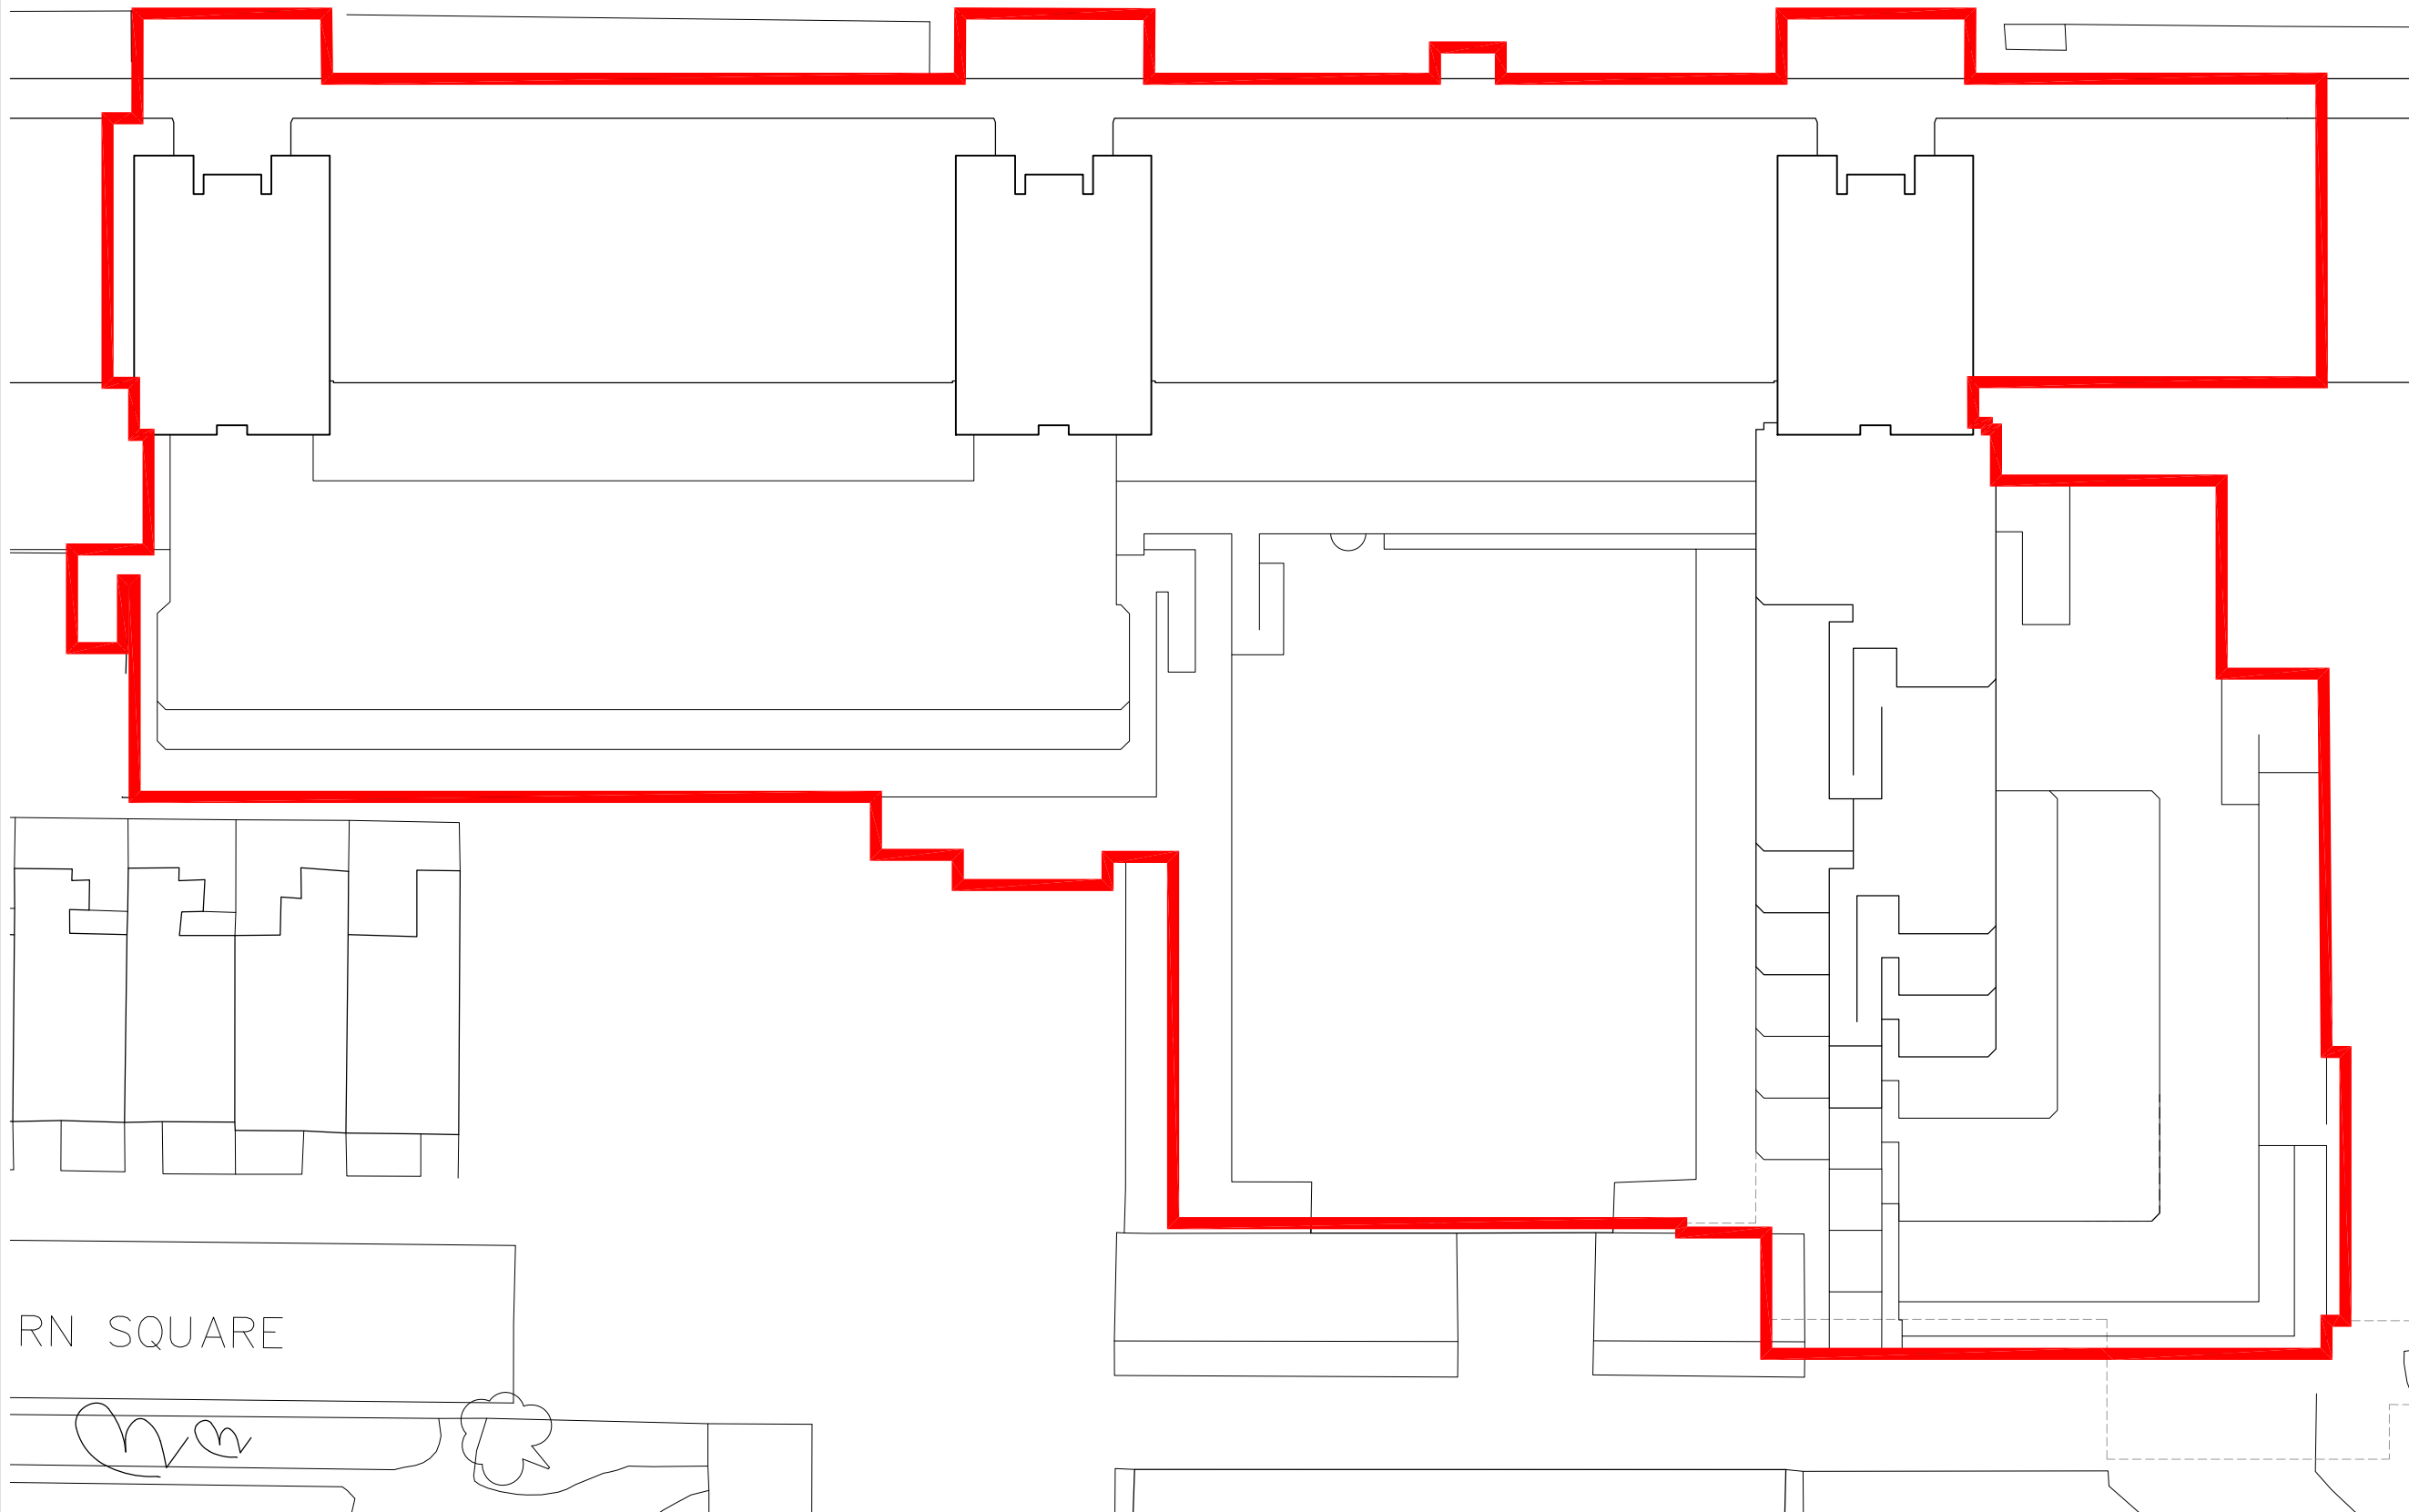

1 Site Plan

1:200 @ A1

