


800.280

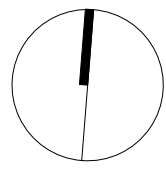

**Notes**  
 DO NOT SCALE FROM DRAWING, IF IN DOUBT ASK

This drawing is for concept purposes only  
 All dimensions in millimetres unless otherwise stated  
 All dimensions to be verified on site by the main contractor  
 prior to installation. The Principal Designers shall be notified  
 in writing of any discrepancies. POOL DESIGN BY OTHERS


**EX Ground floor plan**

**Holly Lodge House**  
 15 Holly Lodge Gardens, N6 6AA  
 Drawn By TA  
 Scale 1:100@A3  
 Status Tender  
 Project Stage Planning

Paul Archer Design Ltd

Issue	Notes	Date

Existing brickwork wall party wall no.14 Holly Lodge Gardens

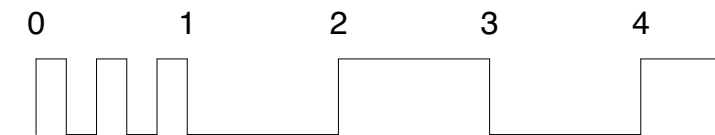

**800.282**

**EX Elevation 1**

**Notes**

DO NOT SCALE FROM DRAWING, IF IN DOUBT ASK

This drawing is for concept purposes only  
All dimensions in millimetres unless otherwise stated  
All dimensions to be verified on site by the main contractor  
prior to installation. The Principal Designers shall be notified  
in writing of any discrepancies. POOL DESIGN BY OTHERS



**Holly Lodge House**

15 Holly Lodge Gardens, N6 6AA  
Drawn By  
Scale 1:100@A3  
Status Tender  
Project Stage Planning

Paul Archer Design Ltd

Issue	Notes	Date
-------	-------	------



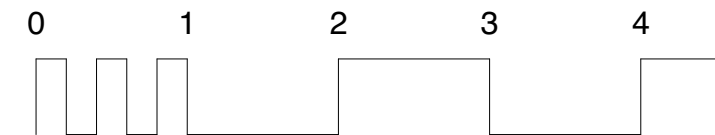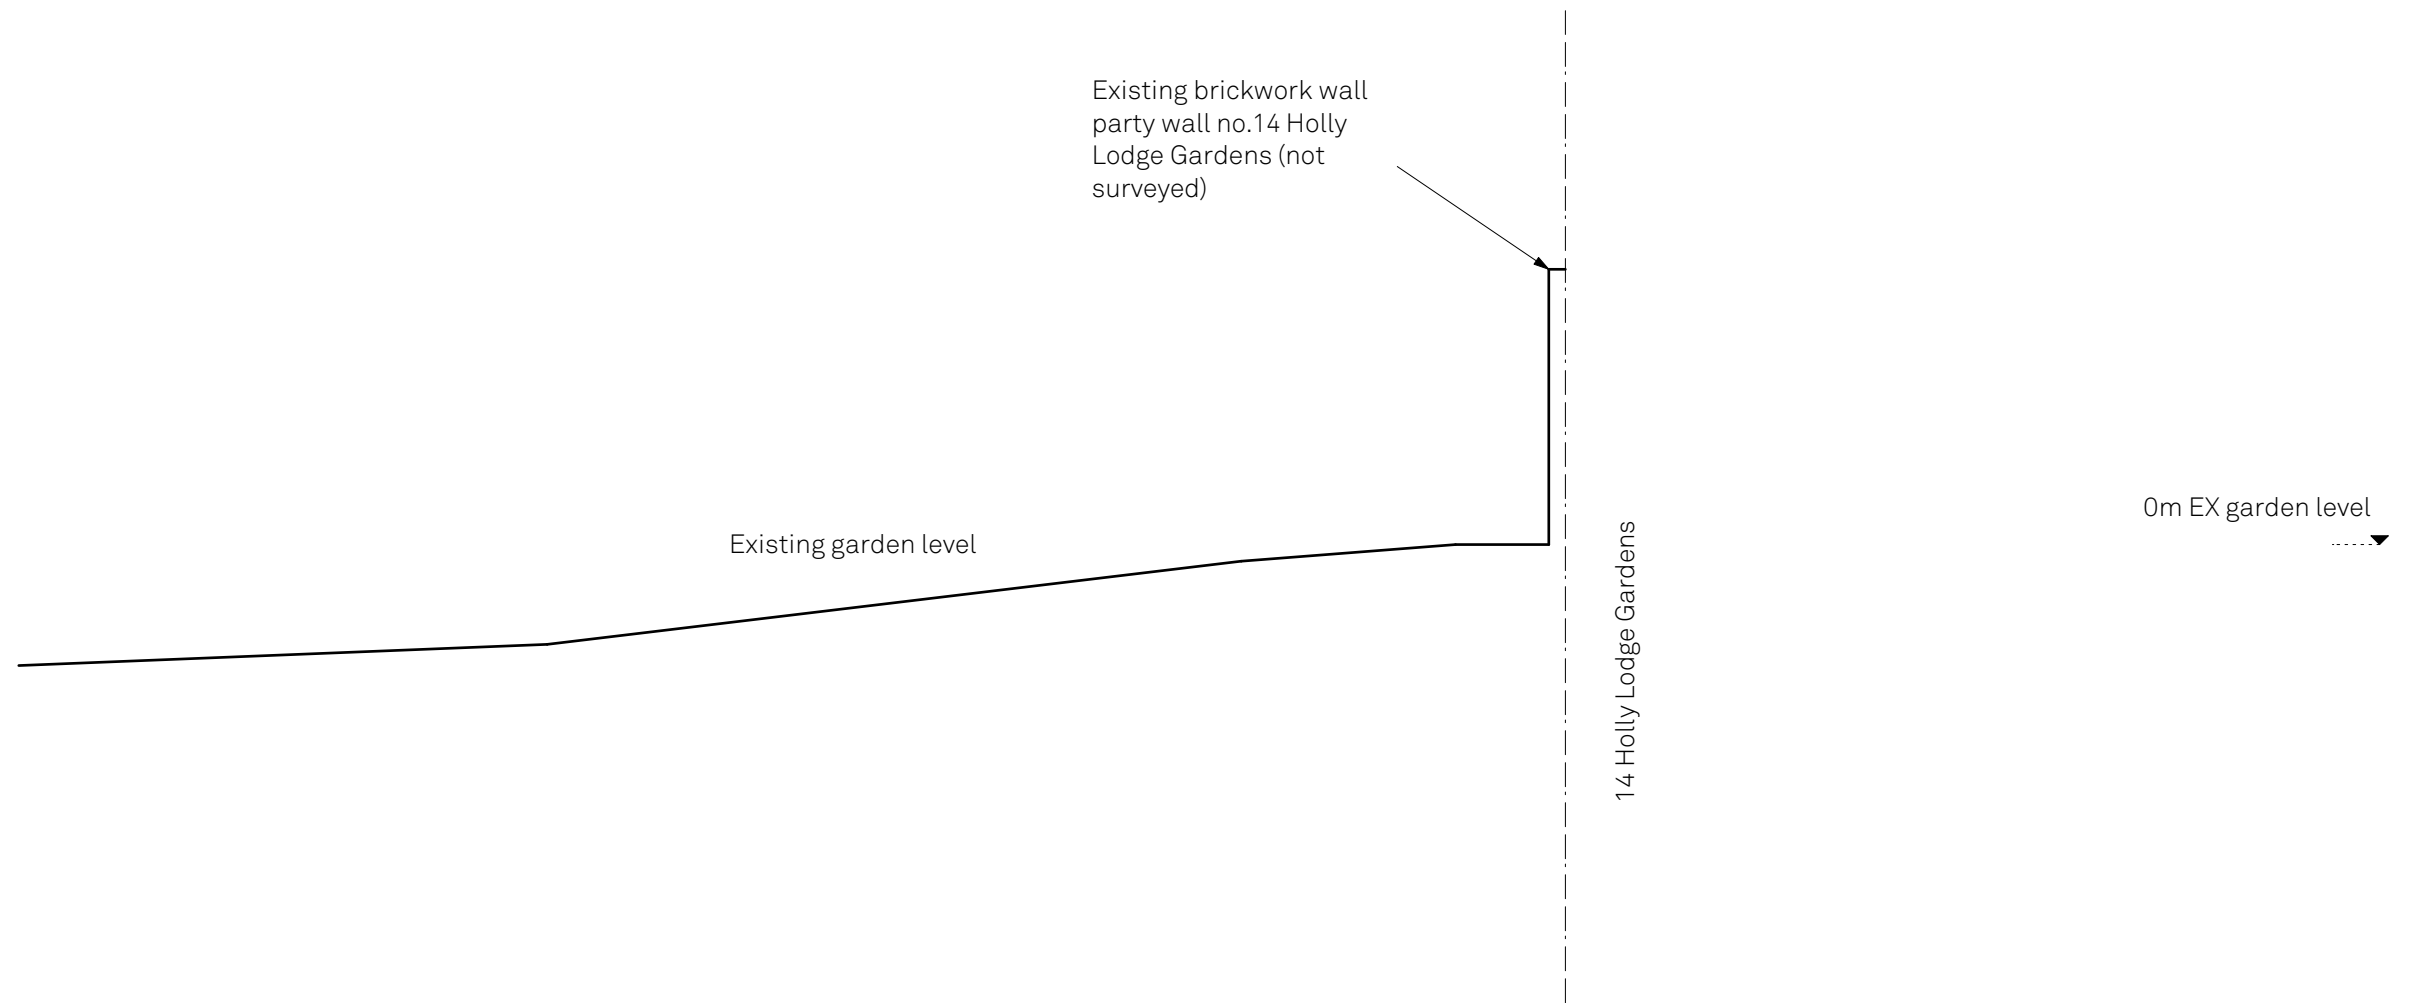




**800.283**

**Notes**  
 DO NOT SCALE FROM DRAWING, IF IN DOUBT ASK  
  
 This drawing is for concept purposes only  
 All dimensions in millimetres unless otherwise stated  
 All dimensions to be verified on site by the main contractor  
 prior to installation. The Principal Designers shall be notified  
 in writing of any discrepancies. POOL DESIGN BY OTHERS

**EX Elevation 2**  
  
**Holly Lodge House**  
 15 Holly Lodge Gardens, N6 6AA  
 Drawn By  
 Scale 1:100@A3  
 Status Tender  
 Project Stage Planning  
 Paul Archer Design Ltd

Issue	Notes	Date

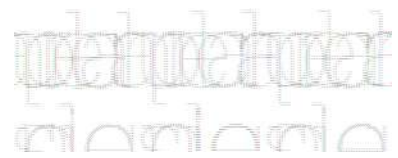

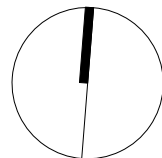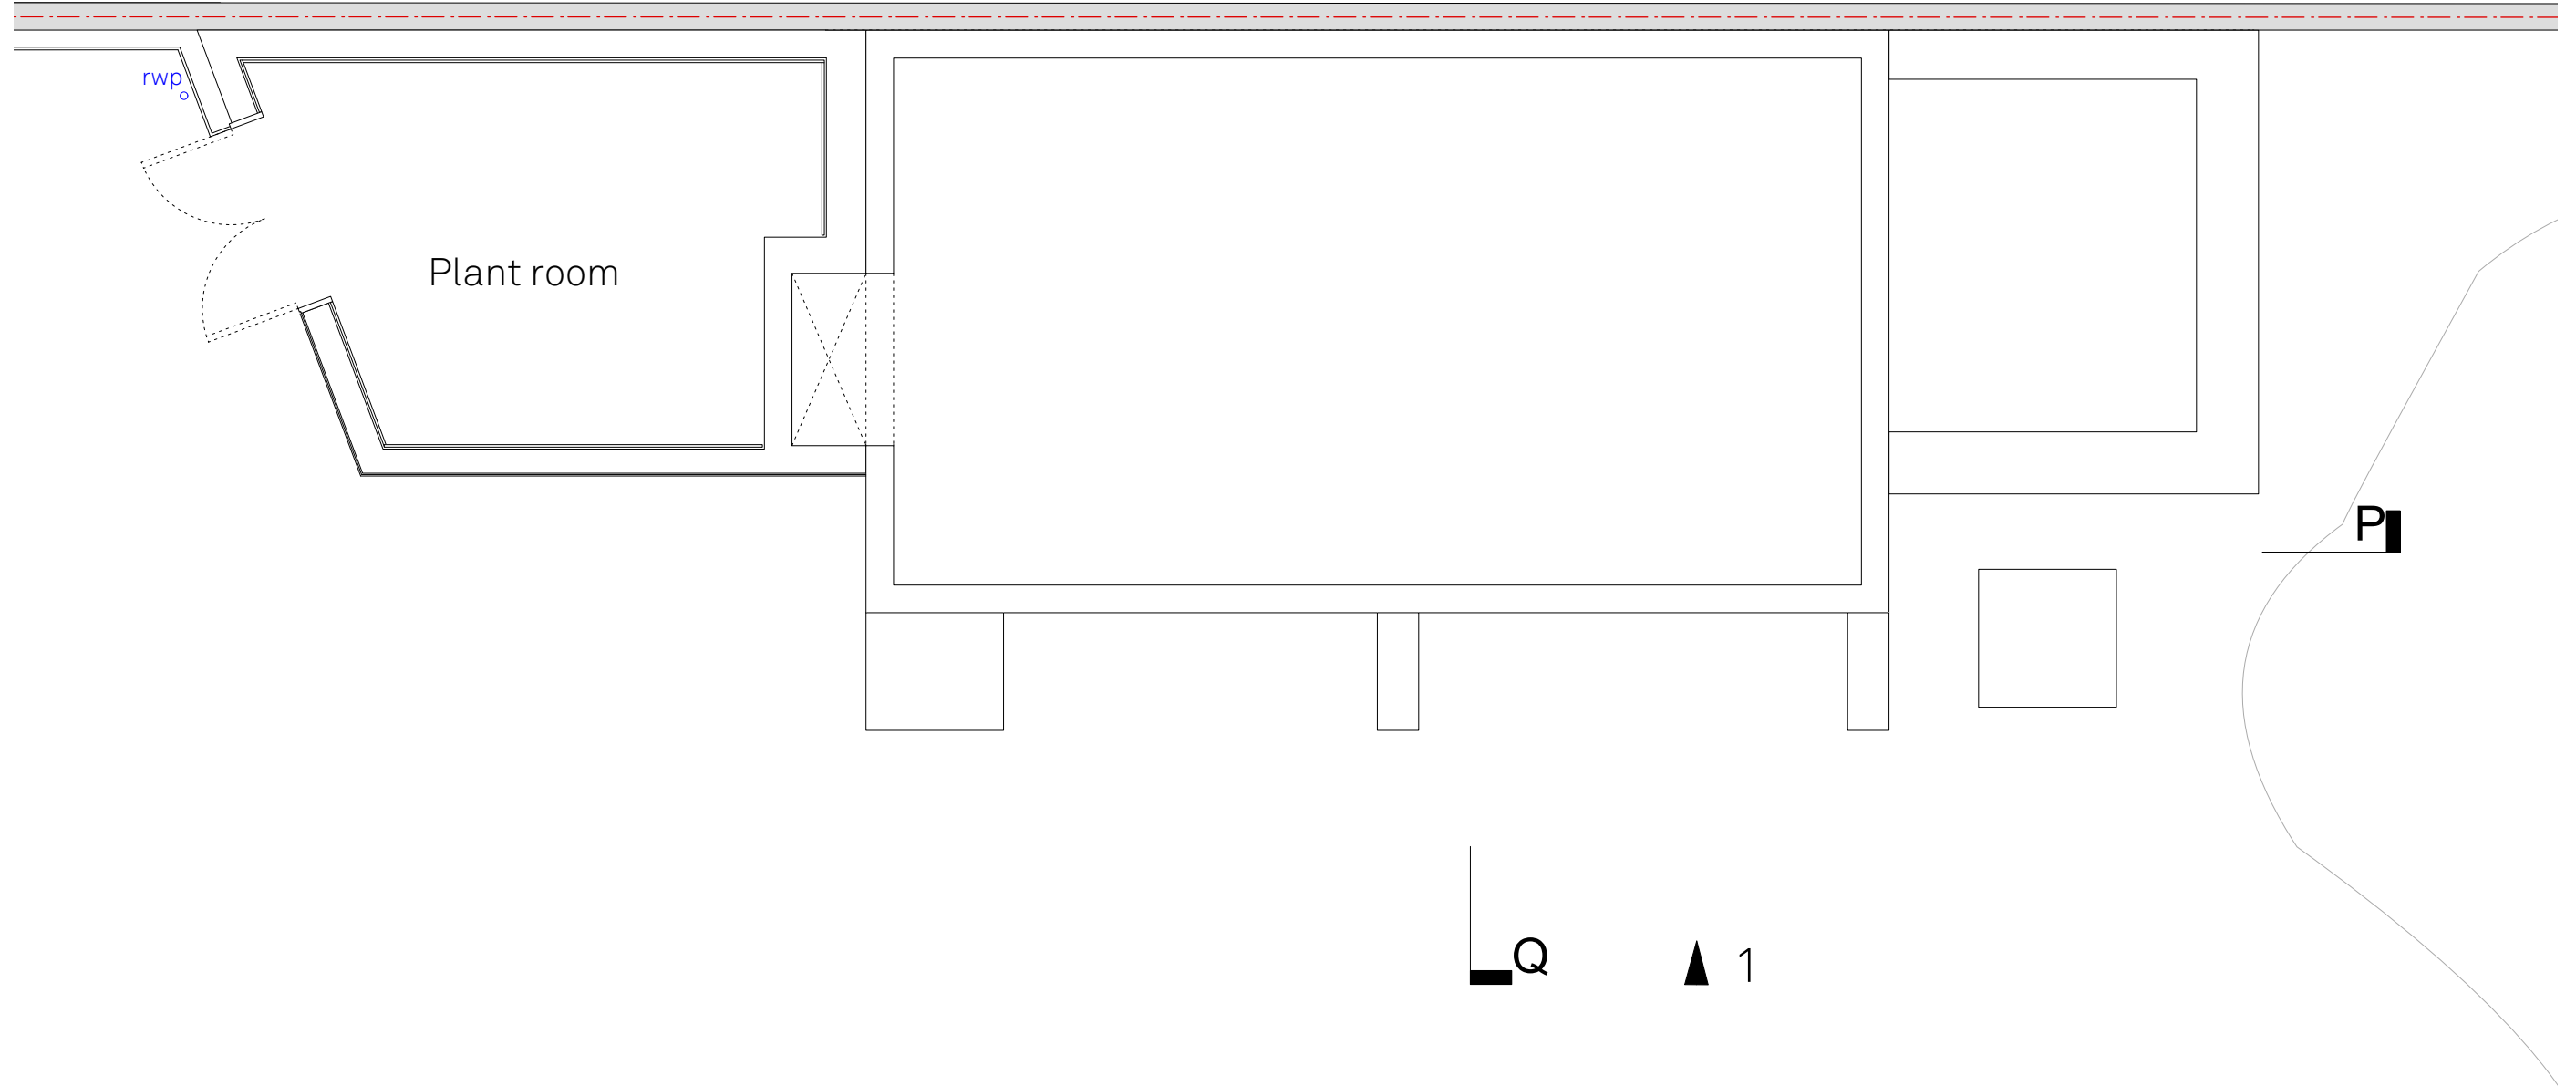

**Notes**

DO NOT SCALE FROM DRAWING, IF IN DOUBT ASK


This drawing is for concept purposes only  
 All dimensions in millimetres unless otherwise stated  
 All dimensions to be verified on site by the main contractor  
 prior to installation. The Principal Designers shall be notified  
 in writing of any discrepancies. POOL DESIGN BY OTHERS

**PP Plant room**

**Holly Lodge House**

15 Holly Lodge Gardens, N6 6AA  
 Drawn By TA  
 Scale 1:100@A3  
 Status Planning  
 Project Stage Planning



Paul Archer Design Ltd

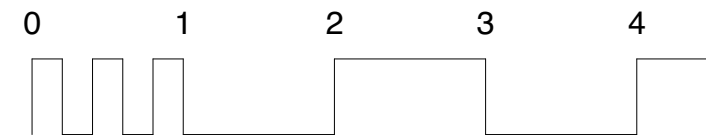

Issue	Notes	Date
a	Planning	11.03.2022

**800.289 a**



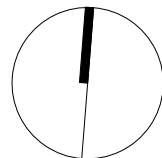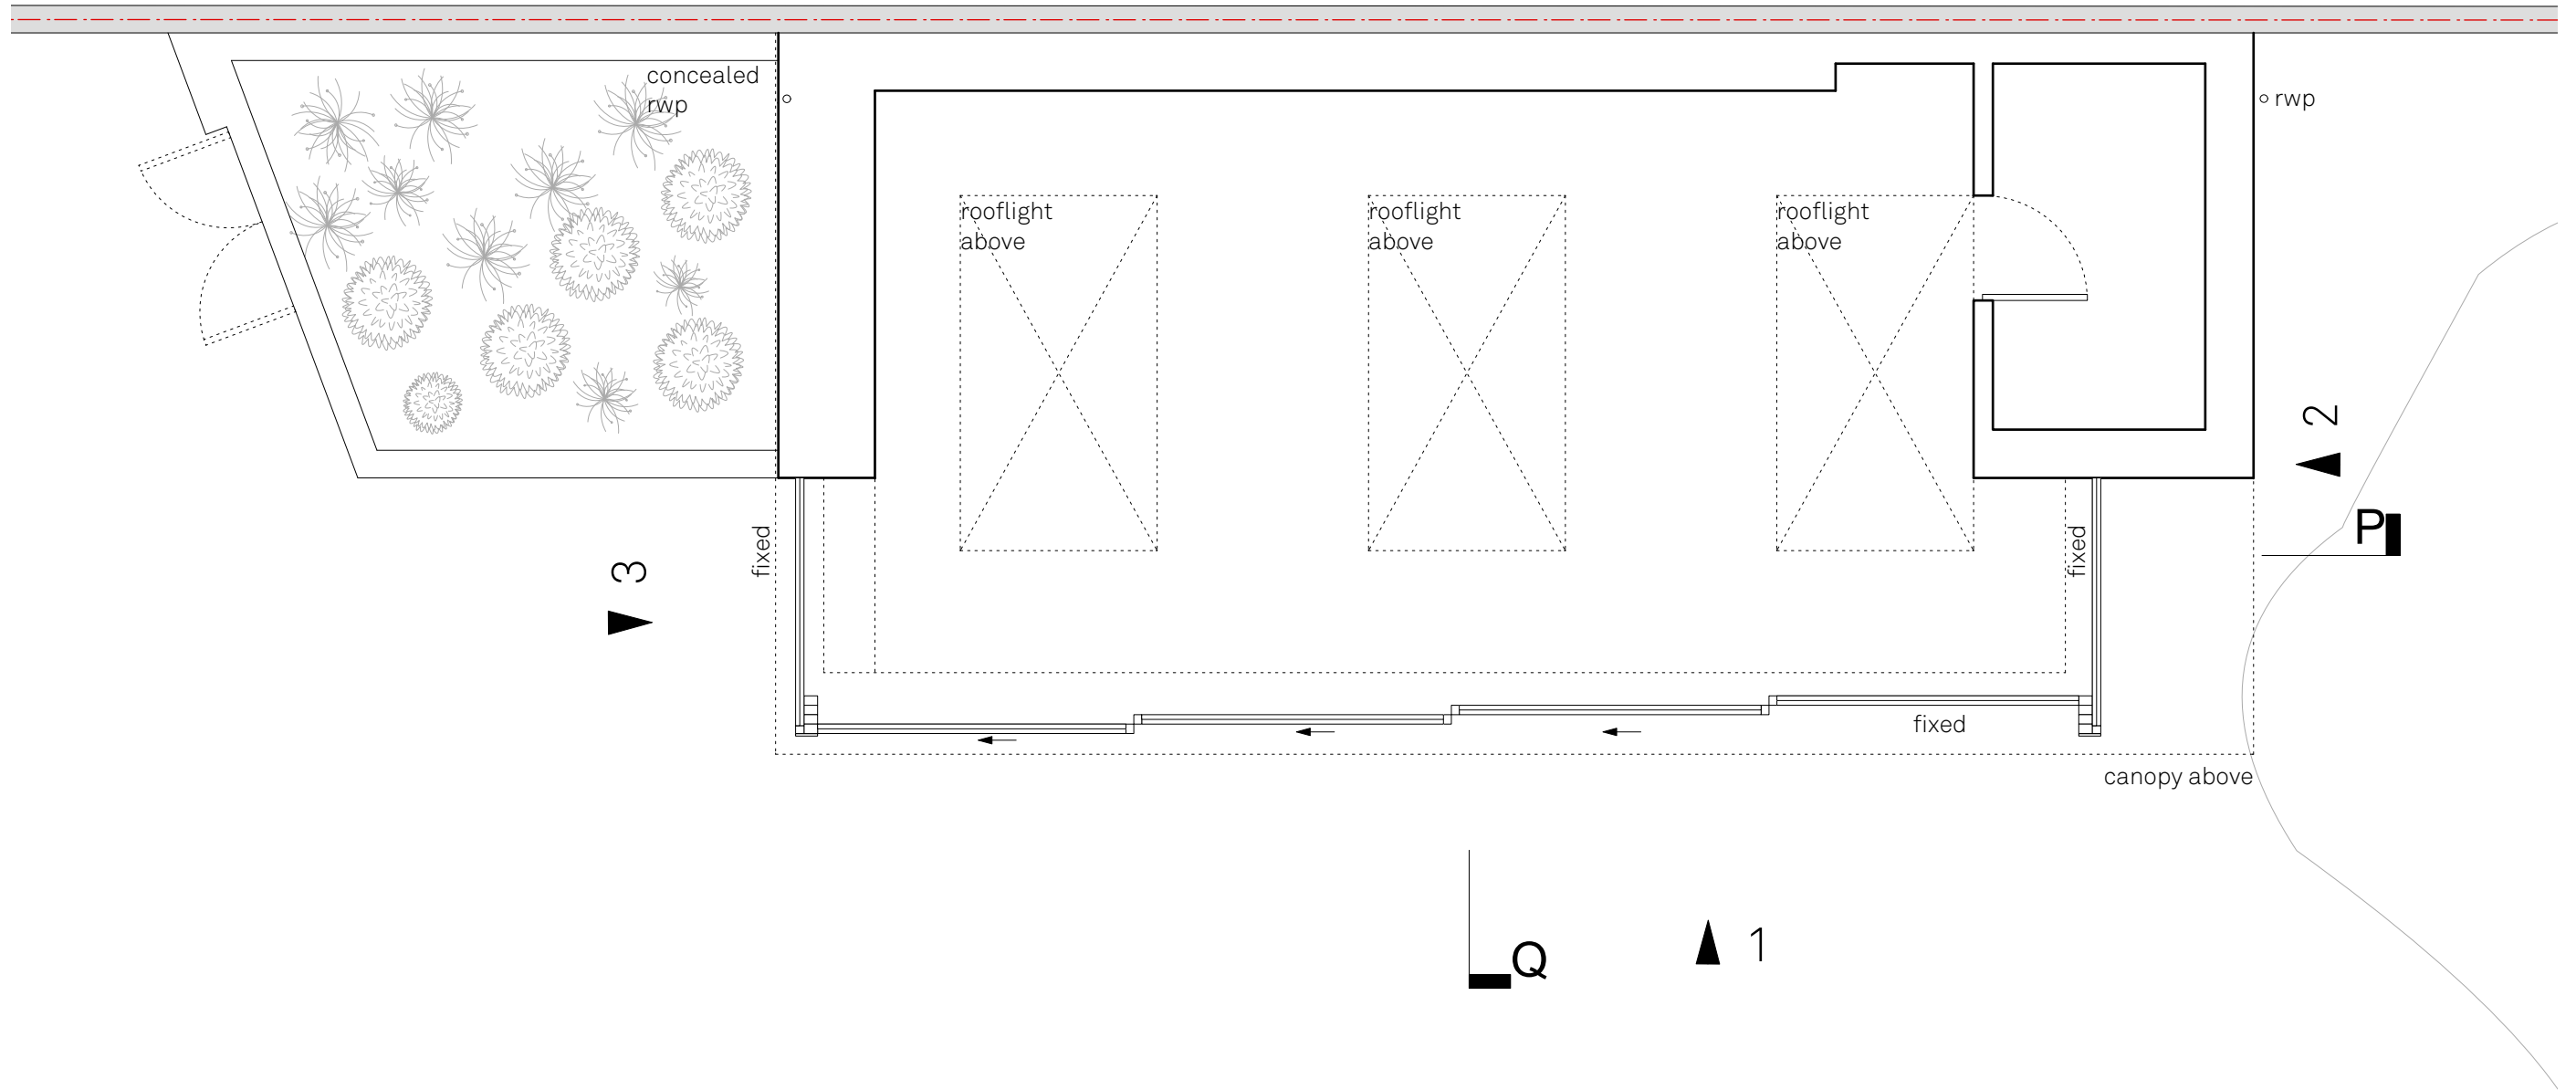

**Notes**

DO NOT SCALE FROM DRAWING, IF IN DOUBT ASK


This drawing is for concept purposes only  
 All dimensions in millimetres unless otherwise stated  
 All dimensions to be verified on site by the main contractor  
 prior to installation. The Principal Designers shall be notified  
 in writing of any discrepancies. POOL DESIGN BY OTHERS

**PP Ground floor plan**

**Holly Lodge House**

15 Holly Lodge Gardens, N6 6AA  
 Drawn By TA  
 Scale 1:100@A3  
 Status Planning  
 Project Stage Planning


Paul Archer Design Ltd

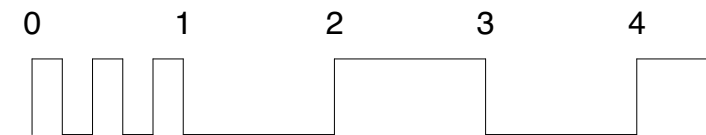


Issue	Notes	Date
a	Planning	11.03.2022

**800.290 a**



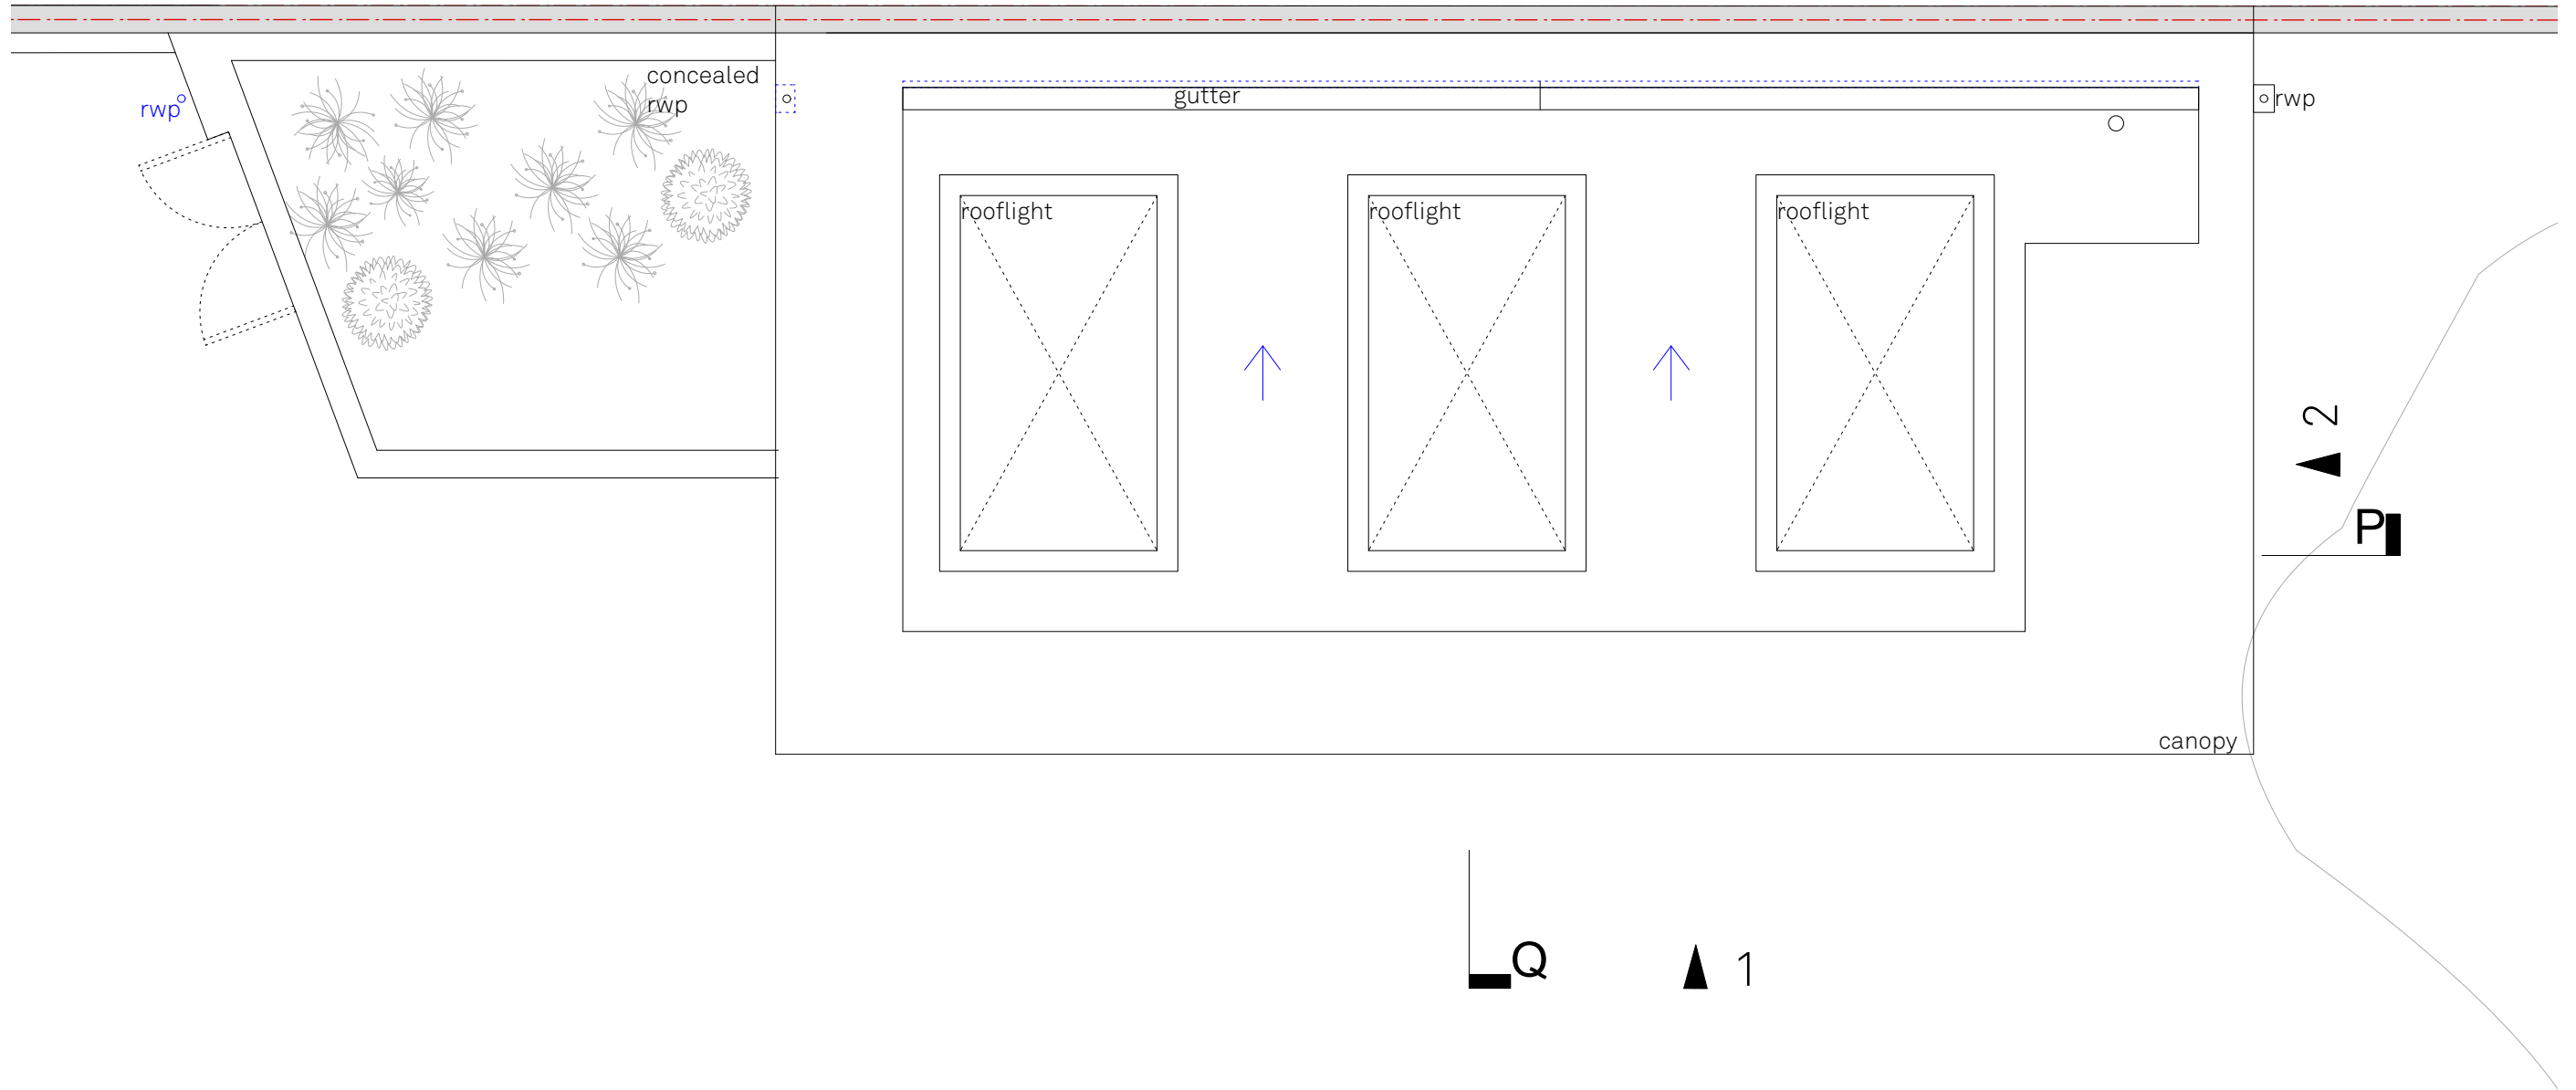

section

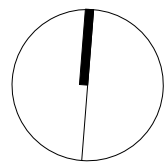

**Notes**

DO NOT SCALE FROM DRAWING, IF IN DOUBT ASK


This drawing is for concept purposes only  
 All dimensions in millimetres unless otherwise stated  
 All dimensions to be verified on site by the main contractor  
 prior to installation. The Principal Designers shall be notified  
 in writing of any discrepancies. POOL DESIGN BY OTHERS

**PP Roof plan**

**Holly Lodge House**


15 Holly Lodge Gardens, N6 6AA  
 Drawn By TA  
 Scale 1:100@A3  
 Status Planning  
 Project Stage Planning



Paul Archer Design Ltd

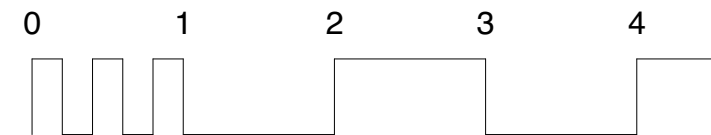

Issue	Notes	Date
a	Planning	11.03.2022

**800.291 a**

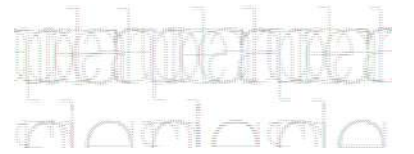

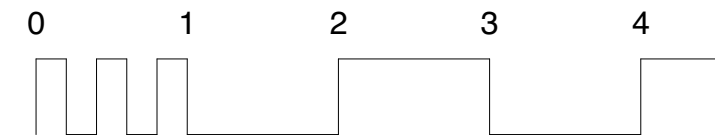
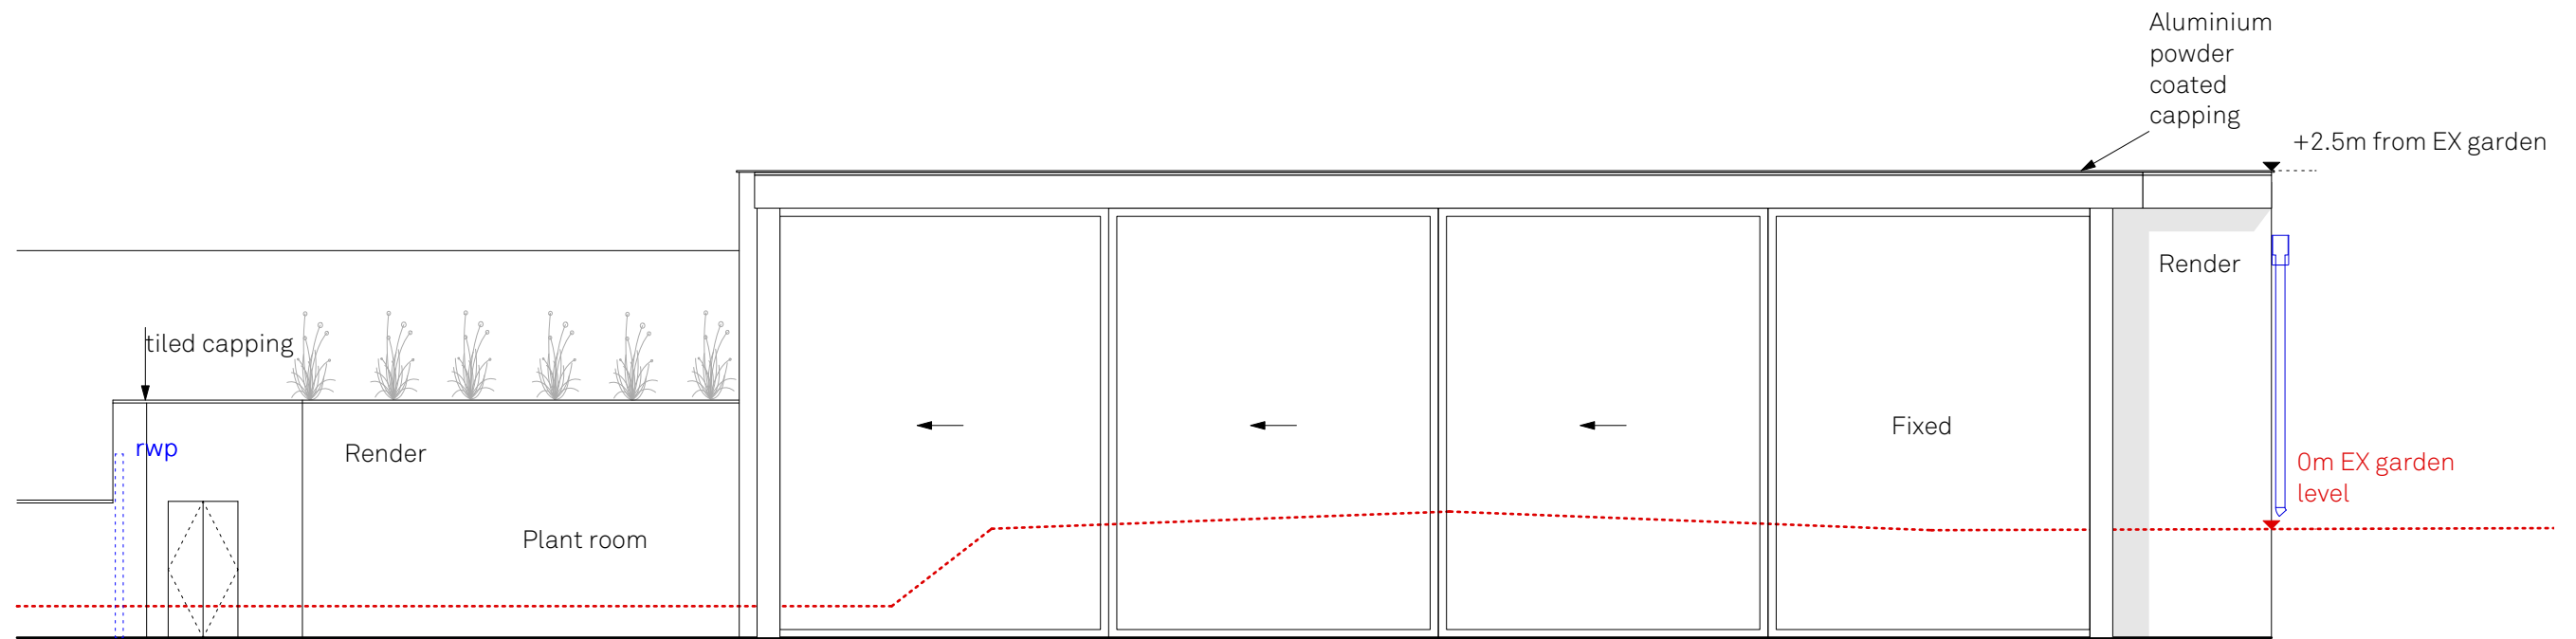


**800.292 a**

**Notes**  
 DO NOT SCALE FROM DRAWING, IF IN DOUBT ASK  
 This drawing is for concept purposes only  
 All dimensions in millimetres unless otherwise stated  
 All dimensions to be verified on site by the main contractor  
 prior to installation. The Principal Designers shall be notified  
 in writing of any discrepancies. POOL DESIGN BY OTHERS

**PP Elevation 1**  
**Holly Lodge House**  
 15 Holly Lodge Gardens, N6 6AA  
 Drawn By TA  
 Scale 1:100@A3  
 Status Planning  
 Project Stage Planning  
 Paul Archer Design Ltd

Issue	Notes	Date
a	Planning	11.03.2022

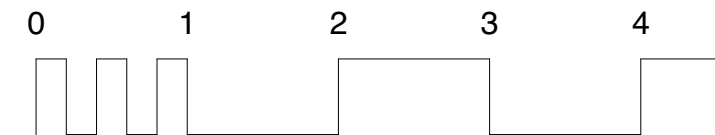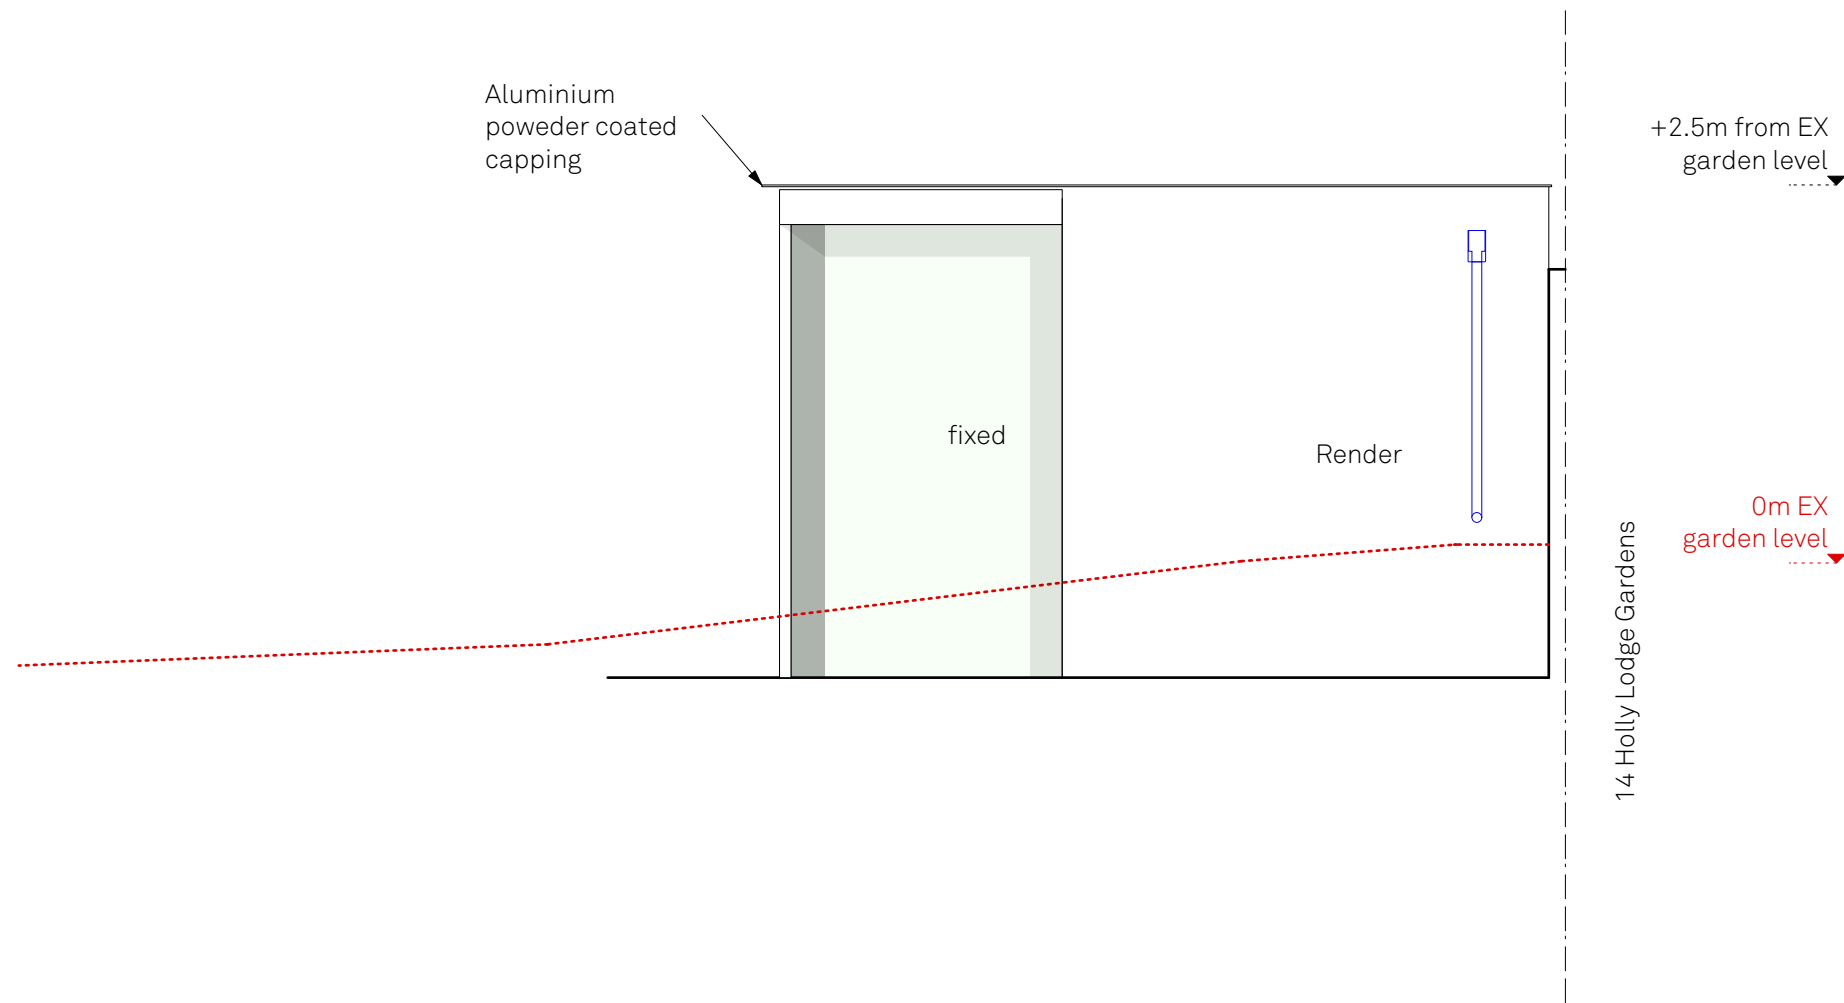



**800.293 a**

**Notes**  
 DO NOT SCALE FROM DRAWING, IF IN DOUBT ASK  
  
 This drawing is for concept purposes only  
 All dimensions in milimetres unless otherwise stated  
 All dimensions to be verified on site by the main contractor  
 prior to installation. The Principal Designers shall be notified  
 in writing of any discrepancies. POOL DESIGN BY OTHERS

**PP Elevation 2**  
  
**Holly Lodge House**  
 15 Holly Lodge Gardens, N6 6AA  
 Drawn By  
 Scale 1:100@A3  
 Status Planning  
 Project Stage Planning  
  
 Paul Archer Design Ltd

Issue	Notes	Date
a	Planning	11.03.2022



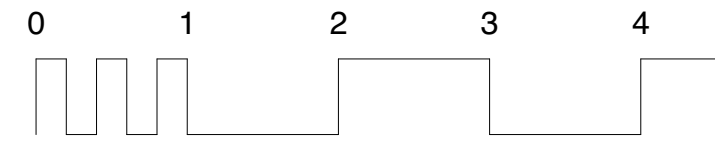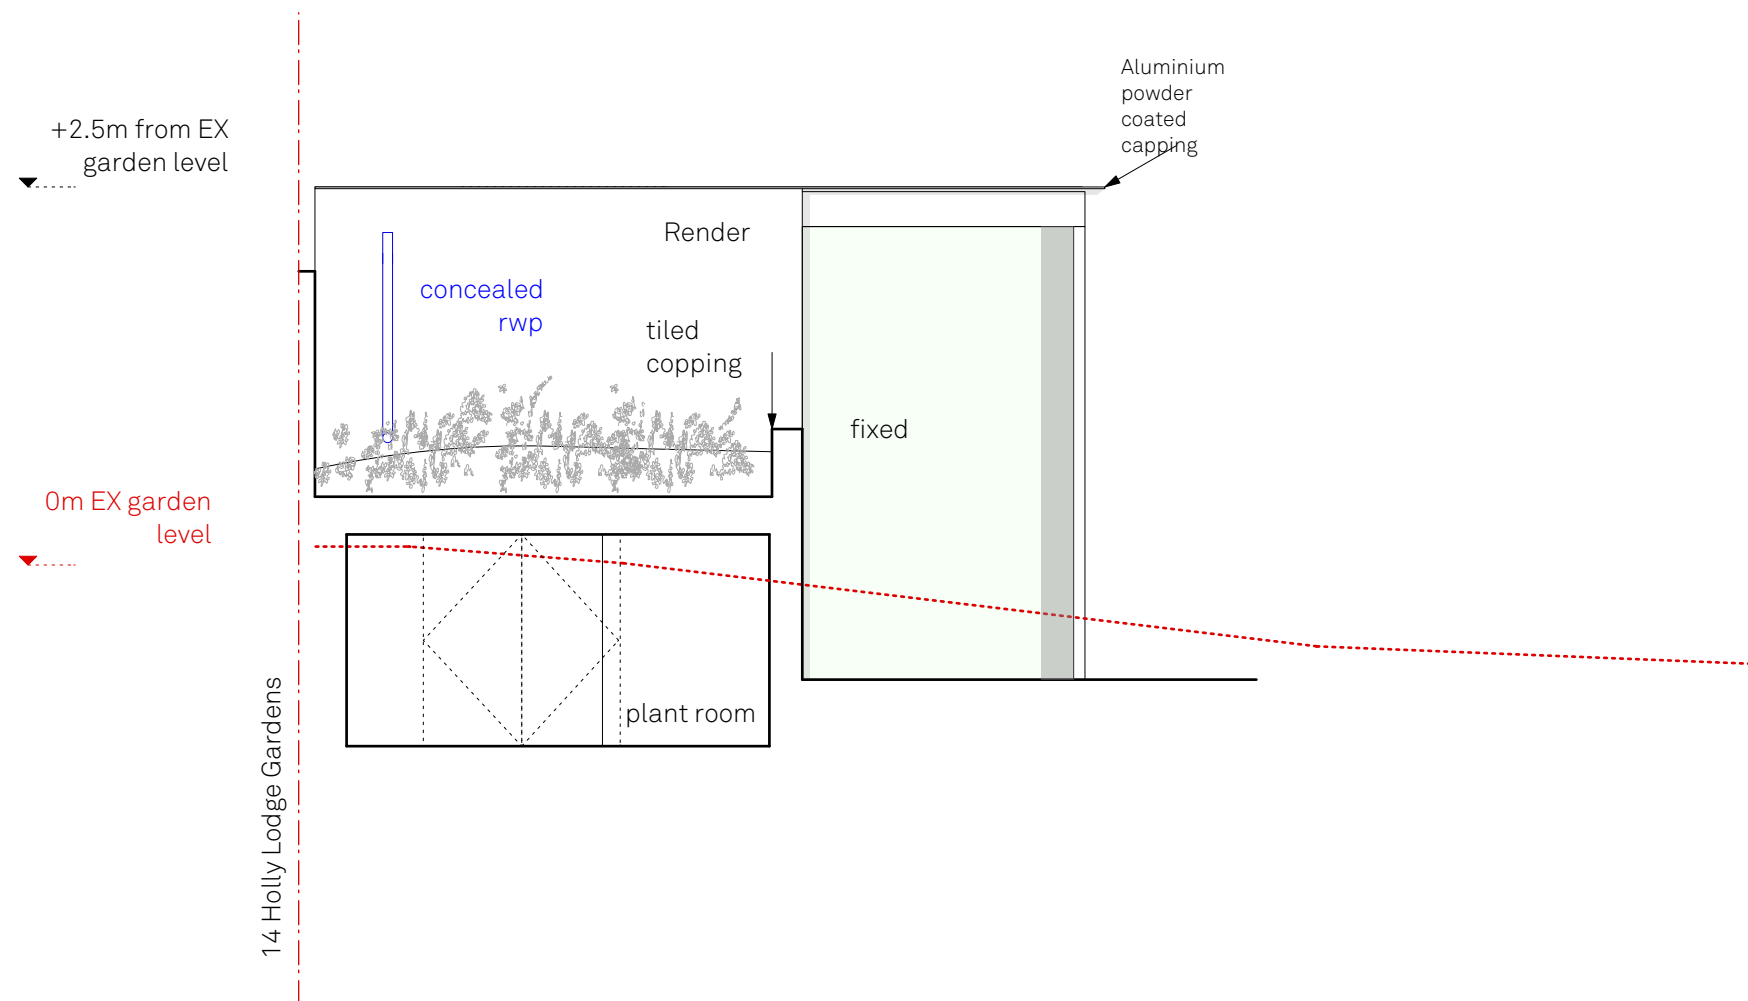

**800.294 a**

**PP Elevation 3**


**Notes**  
 DO NOT SCALE FROM DRAWING, IF IN DOUBT ASK  
  
 This drawing is for concept purposes only  
 All dimensions in millimetres unless otherwise stated  
 All dimensions to be verified on site by the main contractor  
 prior to installation. The Principal Designers shall be notified  
 in writing of any discrepancies. POOL DESIGN BY OTHERS

**Holly Lodge House**  
 15 Holly Lodge Gardens, N6 6AA  
 Drawn By  
 Scale 1:100@A3  
 Status Planning  
 Project Stage Planning



Issue	Notes	Date
a	Planning	11.03.2022

Paul Archer Design Ltd

Unit D204 Lana House 116 Commercial Street London E1 6NF Tel. 020 3668 2668

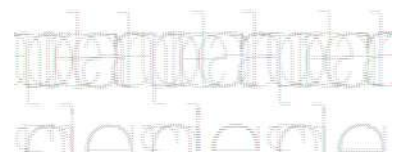

www.paularcherdesign.co.uk

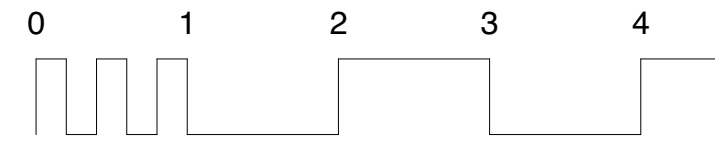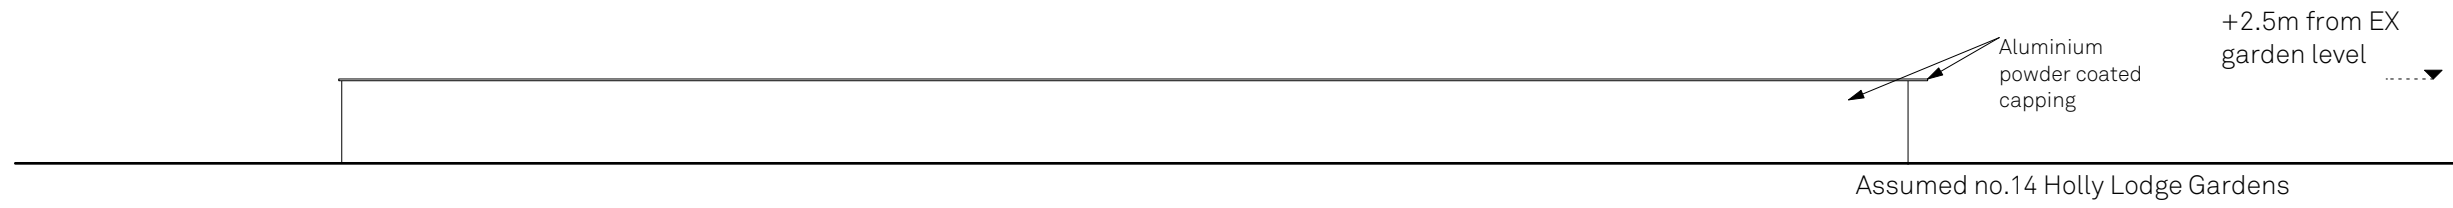



**800.295 a**

**Notes**  
 DO NOT SCALE FROM DRAWING, IF IN DOUBT ASK  
  
 This drawing is for concept purposes only  
 All dimensions in millimetres unless otherwise stated  
 All dimensions to be verified on site by the main contractor  
 prior to installation. The Principal Designers shall be notified  
 in writing of any discrepancies. POOL DESIGN BY OTHERS

**PP Elevation 4**

**Holly Lodge House**  
 15 Holly Lodge Gardens, N6 6AA  
 Drawn By TA  
 Scale 1:100@A3  
 Status Planning  
 Project Stage Planning  
 Paul Archer Design Ltd

Issue	Notes	Date
a	Planning	11.03.2022

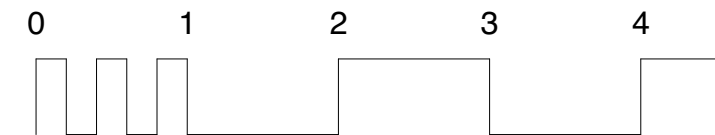
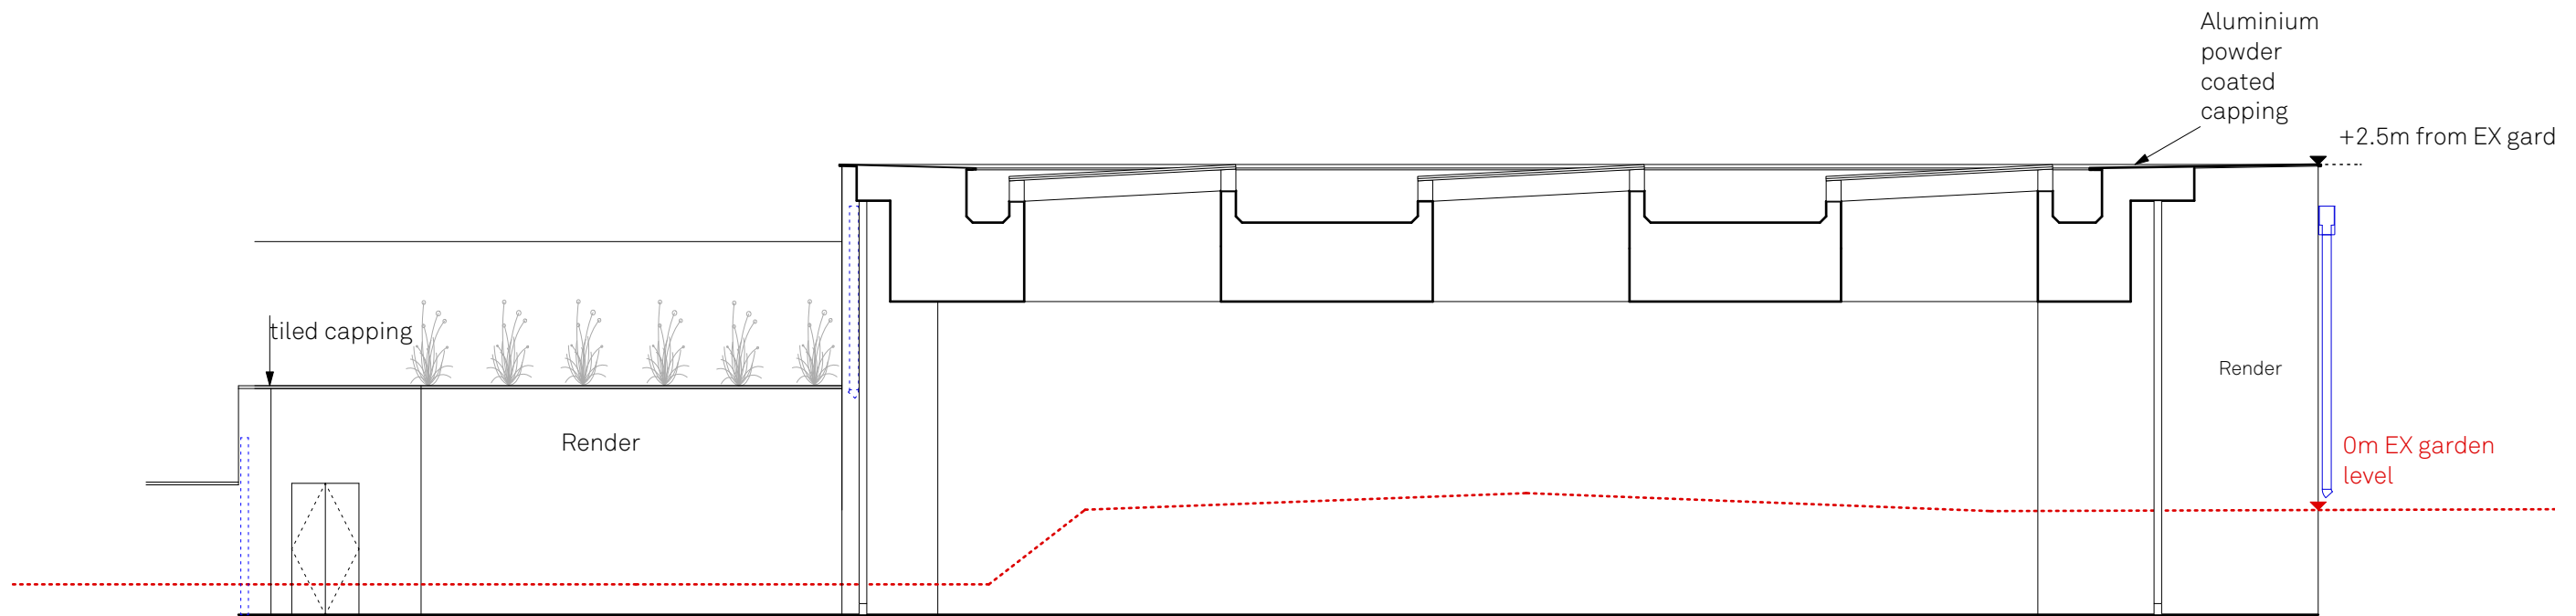


**800.296 a**

**Notes**  
 DO NOT SCALE FROM DRAWING, IF IN DOUBT ASK  
  
 This drawing is for concept purposes only  
 All dimensions in millimetres unless otherwise stated  
 All dimensions to be verified on site by the main contractor  
 prior to installation. The Principal Designers shall be notified  
 in writing of any discrepancies. POOL DESIGN BY OTHERS

**PP Section P**  
  
**Holly Lodge House**  
 15 Holly Lodge Gardens, N6 6AA  
 Drawn By TA  
 Scale 1:100@A3  
 Status Planning  
 Project Stage Planning  
 Paul Archer Design Ltd

Issue	Notes	Date
a	Planning	11.03.2022

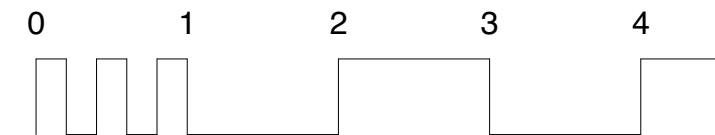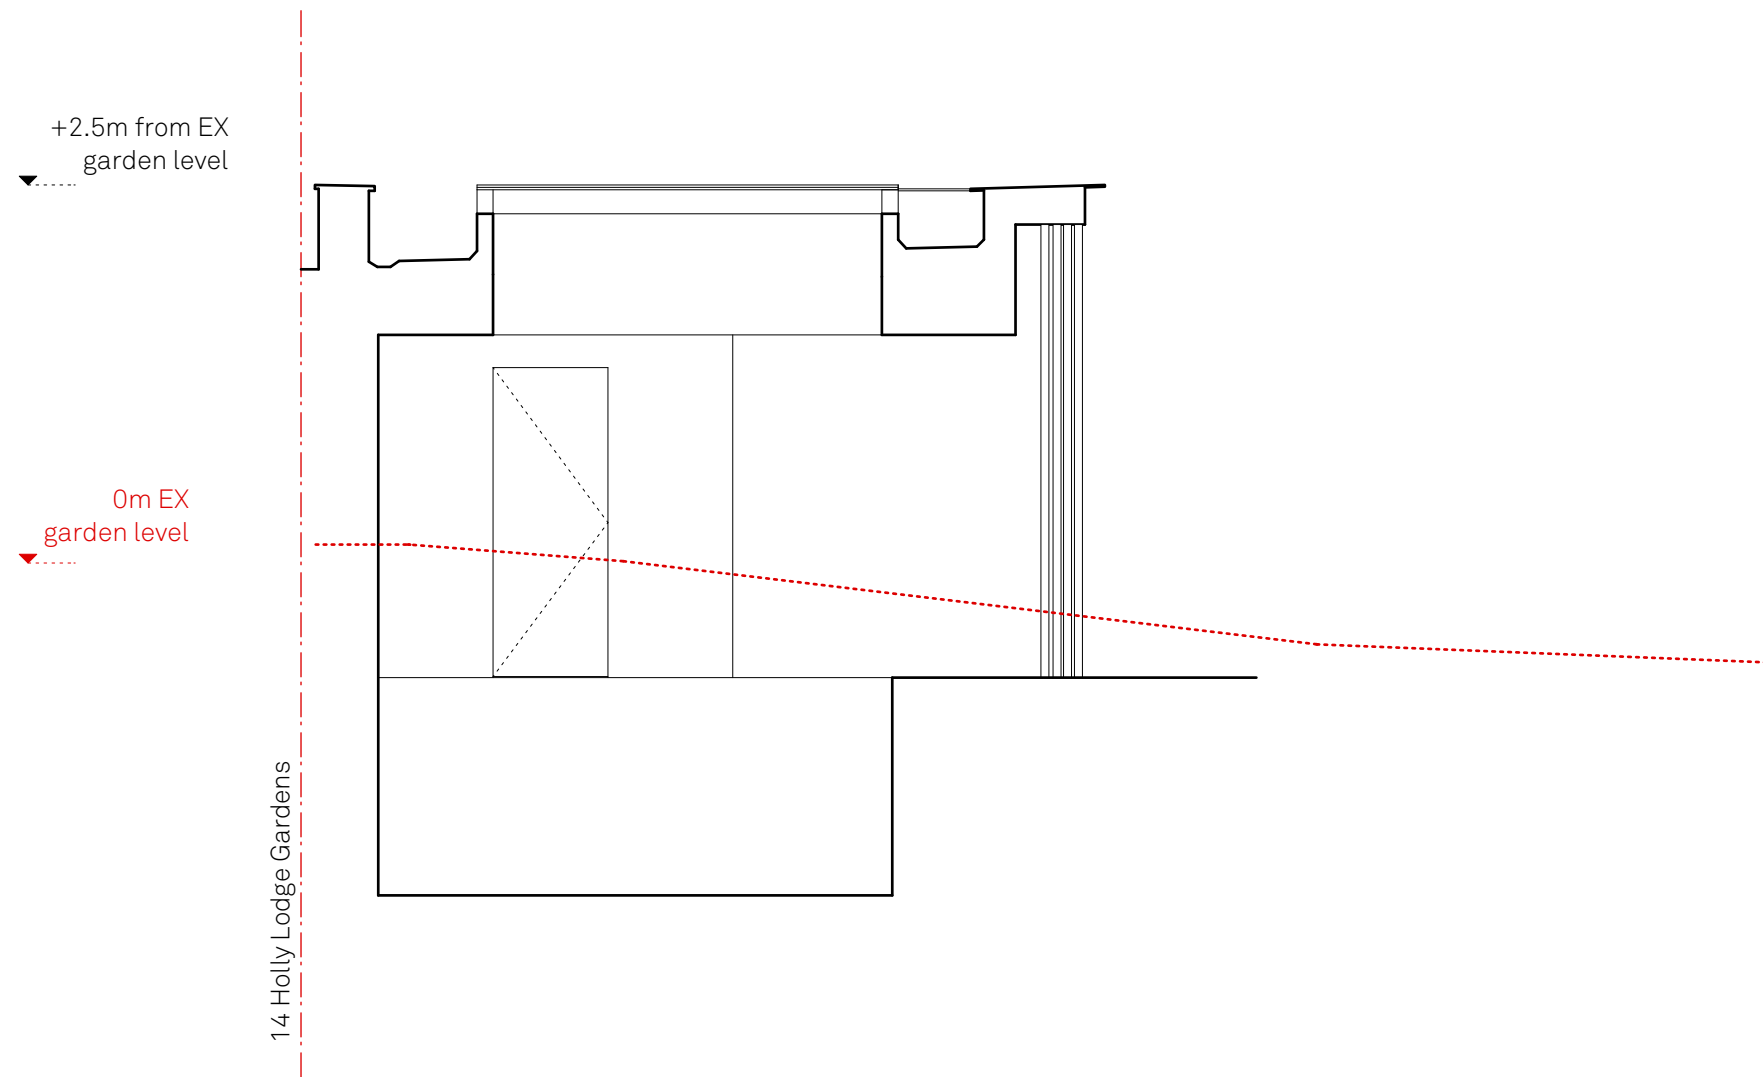

**800.297 a**

**PP Section Q**

**Holly Lodge House**

15 Holly Lodge Gardens, N6 6AA  
 Drawn By TA  
 Scale 1:100@A3  
 Status Planning  
 Project Stage Planning

Paul Archer Design Ltd

Issue	Notes	Date
a	Planning	11.03.2022

**Notes**

DO NOT SCALE FROM DRAWING, IF IN DOUBT ASK  
  
 This drawing is for concept purposes only  
 All dimensions in millimetres unless otherwise stated  
 All dimensions to be verified on site by the main contractor  
 prior to installation. The Principal Designers shall be notified  
 in writing of any discrepancies. POOL DESIGN BY OTHERS