

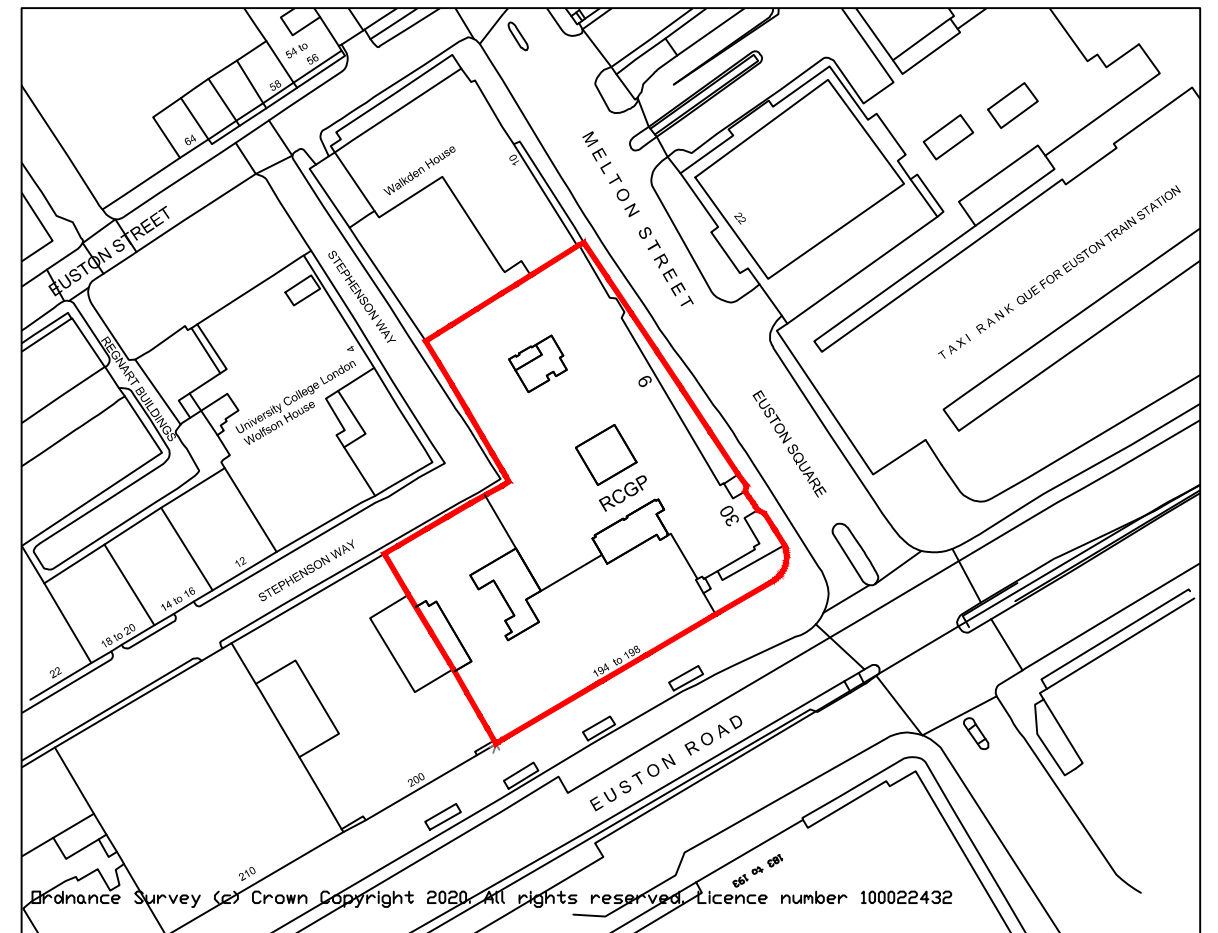
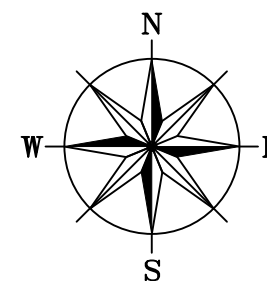


SITE PLAN SCALE ~ 1:500

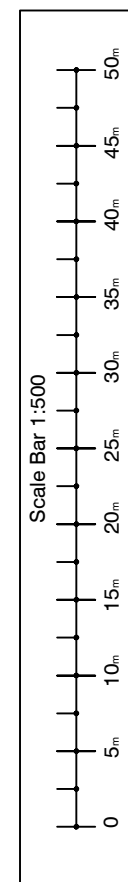

LOCATION PLAN SCALE ~ 1:1250

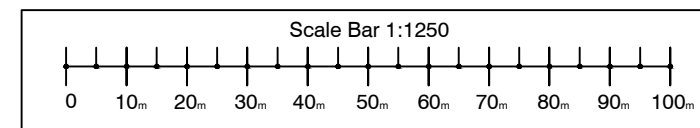

No	Date	Revision

Project :
EXTERNAL BUILDING FABRIC
REFURBISHMENT AND REMEDIAL
WORKS INCLUDING METAL RAILINGS

Address:
RCGP
30 EUSTON SQUARE
(1 - 9 MELTON STREET)
LONDON
NW1 2FB

Client : RCGP

Title : LOCATION - SITE PLAN

Scale : 1:1250 & 1:500 @ A3

Date : APRIL / 2020

Drawing No : 6910 / 20 - 01

CAD Ref : 01 locationplans

Drawn : FSG


Lewis Berkeley

92 BANNER STREET
LONDON EC1Y 8JU

Tel: 020 7491 3198 Fax: 020 7491 4488
email: admin@lewisberkeley.co.uk