



Existing Location Plan 1:1250

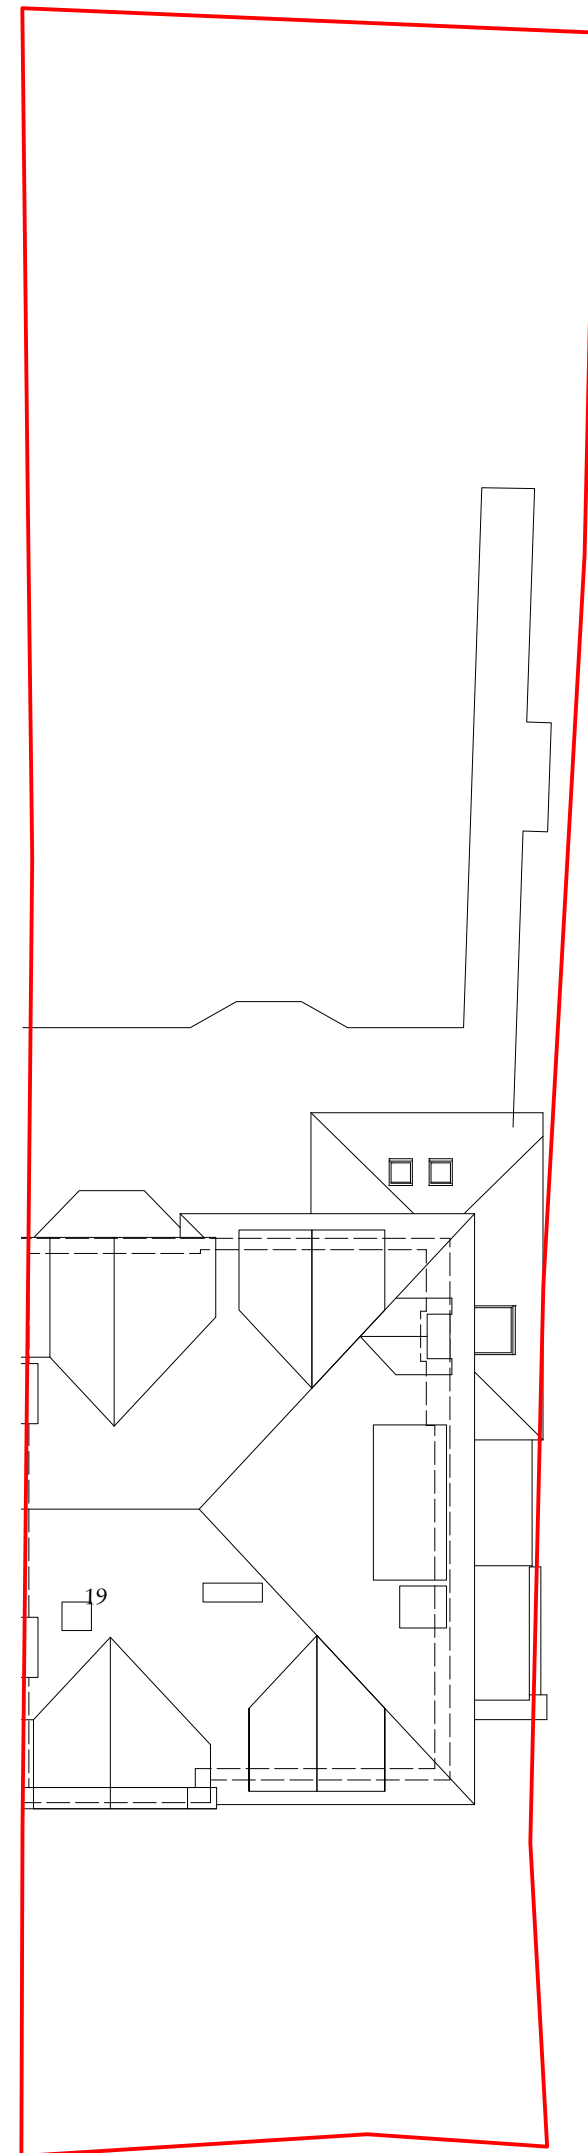

Existing site plan 1:200

 

Important note

All dimensions in millimetres. Where dimensions are not given, drawings must not be scaled and the matter referred back to Charlton Brown Architects.

All dimensions and conditions are to be checked on site by the contractor prior to preparing drawings or commencing any work. The contractor is responsible for checking that there is no conflict between site dimensions and drawn dimensions.

In the event of any detail or dimensional conflict between Charlton Brown Architects drawings, the matter must be referred back to Charlton Brown Architects for clarification

Rev	Date	Details	By
-----	------	---------	----

Charlton Brown Architecture & Interiors

The Belvedere, 2 Back Lane, Hampstead, London, NW3 1HL
 Telephone +44(0)20 7794 1234
 Email office@charltonbrown.com
 Website www.charltonbrown.com

Client
 Sam and Nigel Hikmet

Project
 19 Heath Drive NW3 7SL

Drawing Title
 Existing location and site plans

Date	Drawn	Checked
11/03/2022	JK	JM

Scale
 Varies

Issue Status

Planning

Project Number	Drawing Number	Revision
20086	S10	