


01 Existing Second Floor / Roof Plan

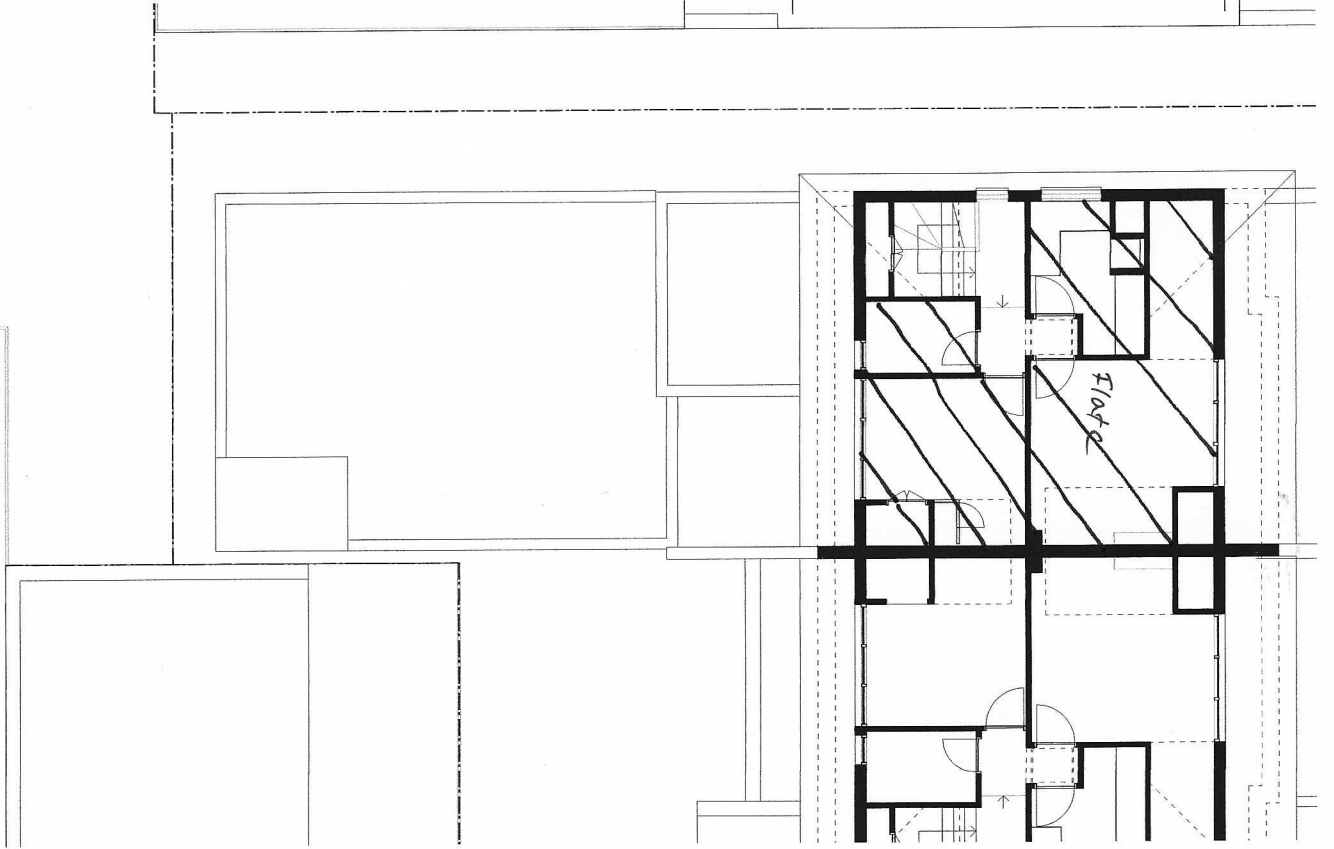

02 Existing Third Floor / Roof Plan
(Not part of this application)



TYMM/DD - description

39-41 Brecknock Road
Existing Second and Third Floor Plans

Scale 1:100
Date 20.03
Drawing Number 079.011 /