


# Planning Application

January 2022

PL.00 Cover Page, OS Map, Site Block Plan  
 PL.01 Existing Floor Plans  
 PL.02 Existing Front, Side & Rear Elevation  
 PL.03 Existing Section

PL.04 Proposed Floor Plans  
 PL.05 Proposed Front, Side & Rear Elevation  
 PL.06 Proposed Section

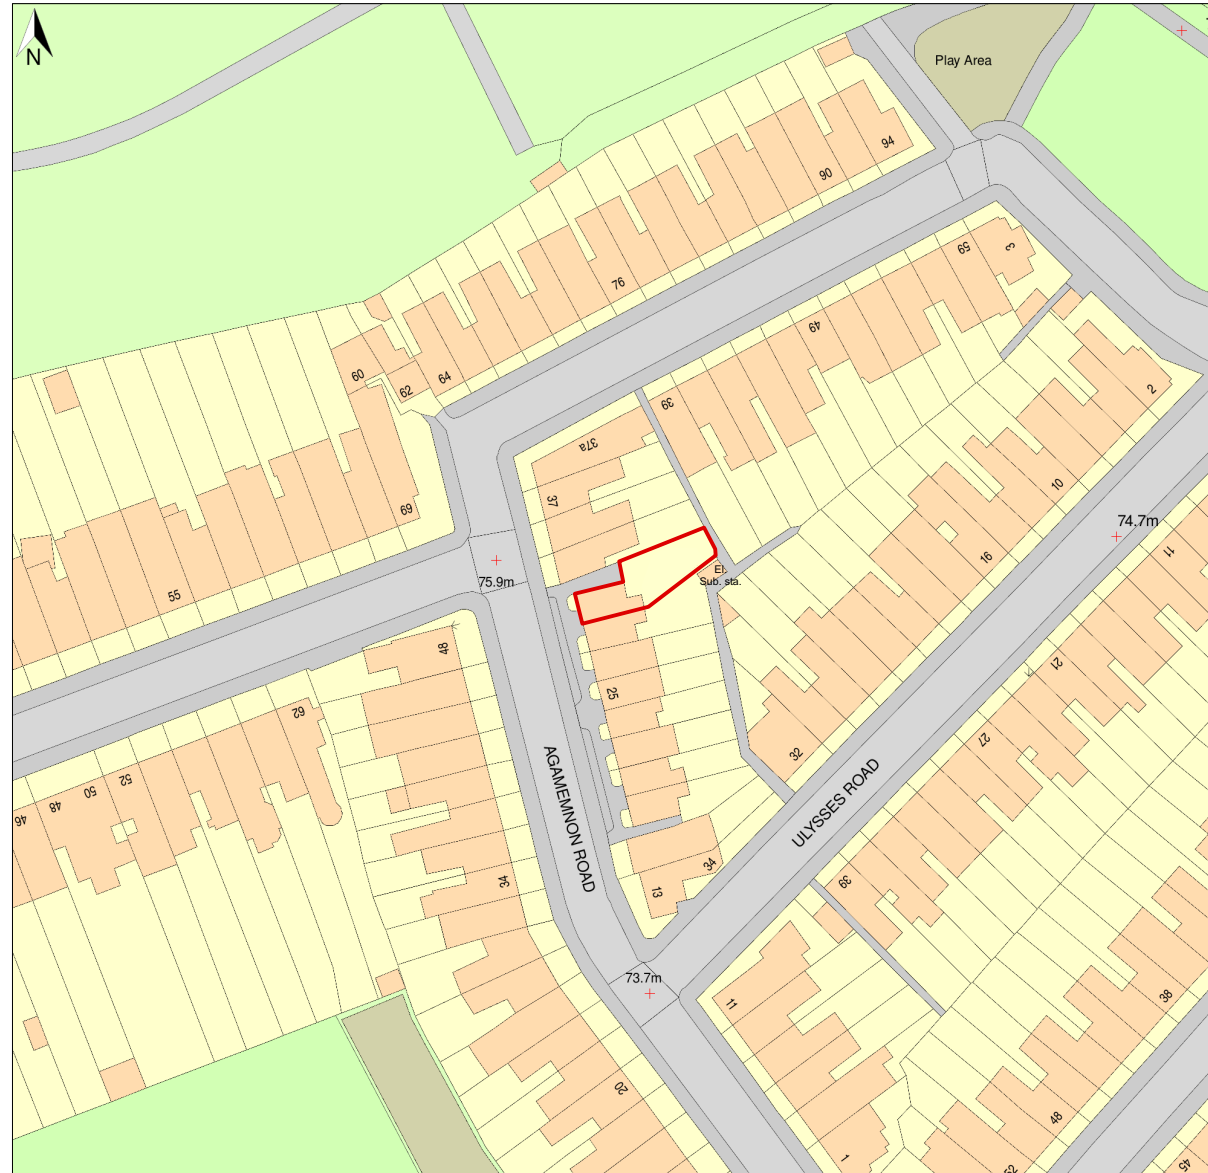

OS Map  
1:1250



Site Block Plan  
1:500

## Planning

Rev: 00 Date: 28.02.2022 Description: Issue for planning		Project: <b>31 Agamemnon Road NW6 1EJ</b>	
Dwg no: <b>2129 / PL.00</b>		Drawing: <b>Cover Page and Site Plan</b>	
NOTES: All dimensions in millimeters. All dimensions to be checked on site. All omissions and discrepancies to be reported to the architect immediately. This drawing is © betterPAD.		Date: February 2022 Scale: as shown	