


GENERAL NOTES:
 1. DO NOT SCALE THIS DRAWING
 2. ALL DIMENSIONS ARE IN MILLIMETRES UNLESS OTHERWISE STATED
 3. DRAWING BASED ON SURVEY INFORMATION BY OTHERS
 4. CONTRACTORS ARE NOT TO SCALE DIMENSIONS FROM THIS DRAWING
 5. CONTRACTORS ARE TO CHECK ALL DIMENSIONS PRIOR TO COMMENCEMENT ON SITE AND NOTIFY THE ARCHITECT OF ANY ERRORS, OMISSIONS, OR DISCREPANCIES
 6. WEST PORT FIVE LIMITED RETAIN COPYRIGHT OF THIS DRAWING. IT MAY NOT BE COPIED, ALTERED OR REPRODUCED IN ANY WAY WITHOUT THEIR WRITTEN AUTHORITY.

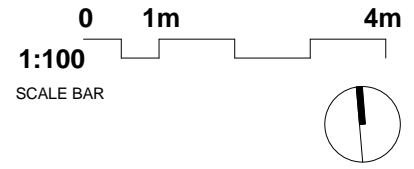

REV.	DATE	DESCRIPTION

WEST PORT


PROJECT:
 4 PLOUGHMANS CLOSE,
 NW1 0XH
 DRAWING TITLE:
 EXISTING GROUND FLOOR
 PLAN

SCALE: 1 : 100 @ A3
 DATE: 11/02/2021
 DRAWN: SOI
 CHECKED: AKA


REV: PROJECT STAGE:
 - STAGE 3

1 Existing Ground Floor Plan
 1 : 100

PRINT SCALE CHECK: 50MM SEGMENTS

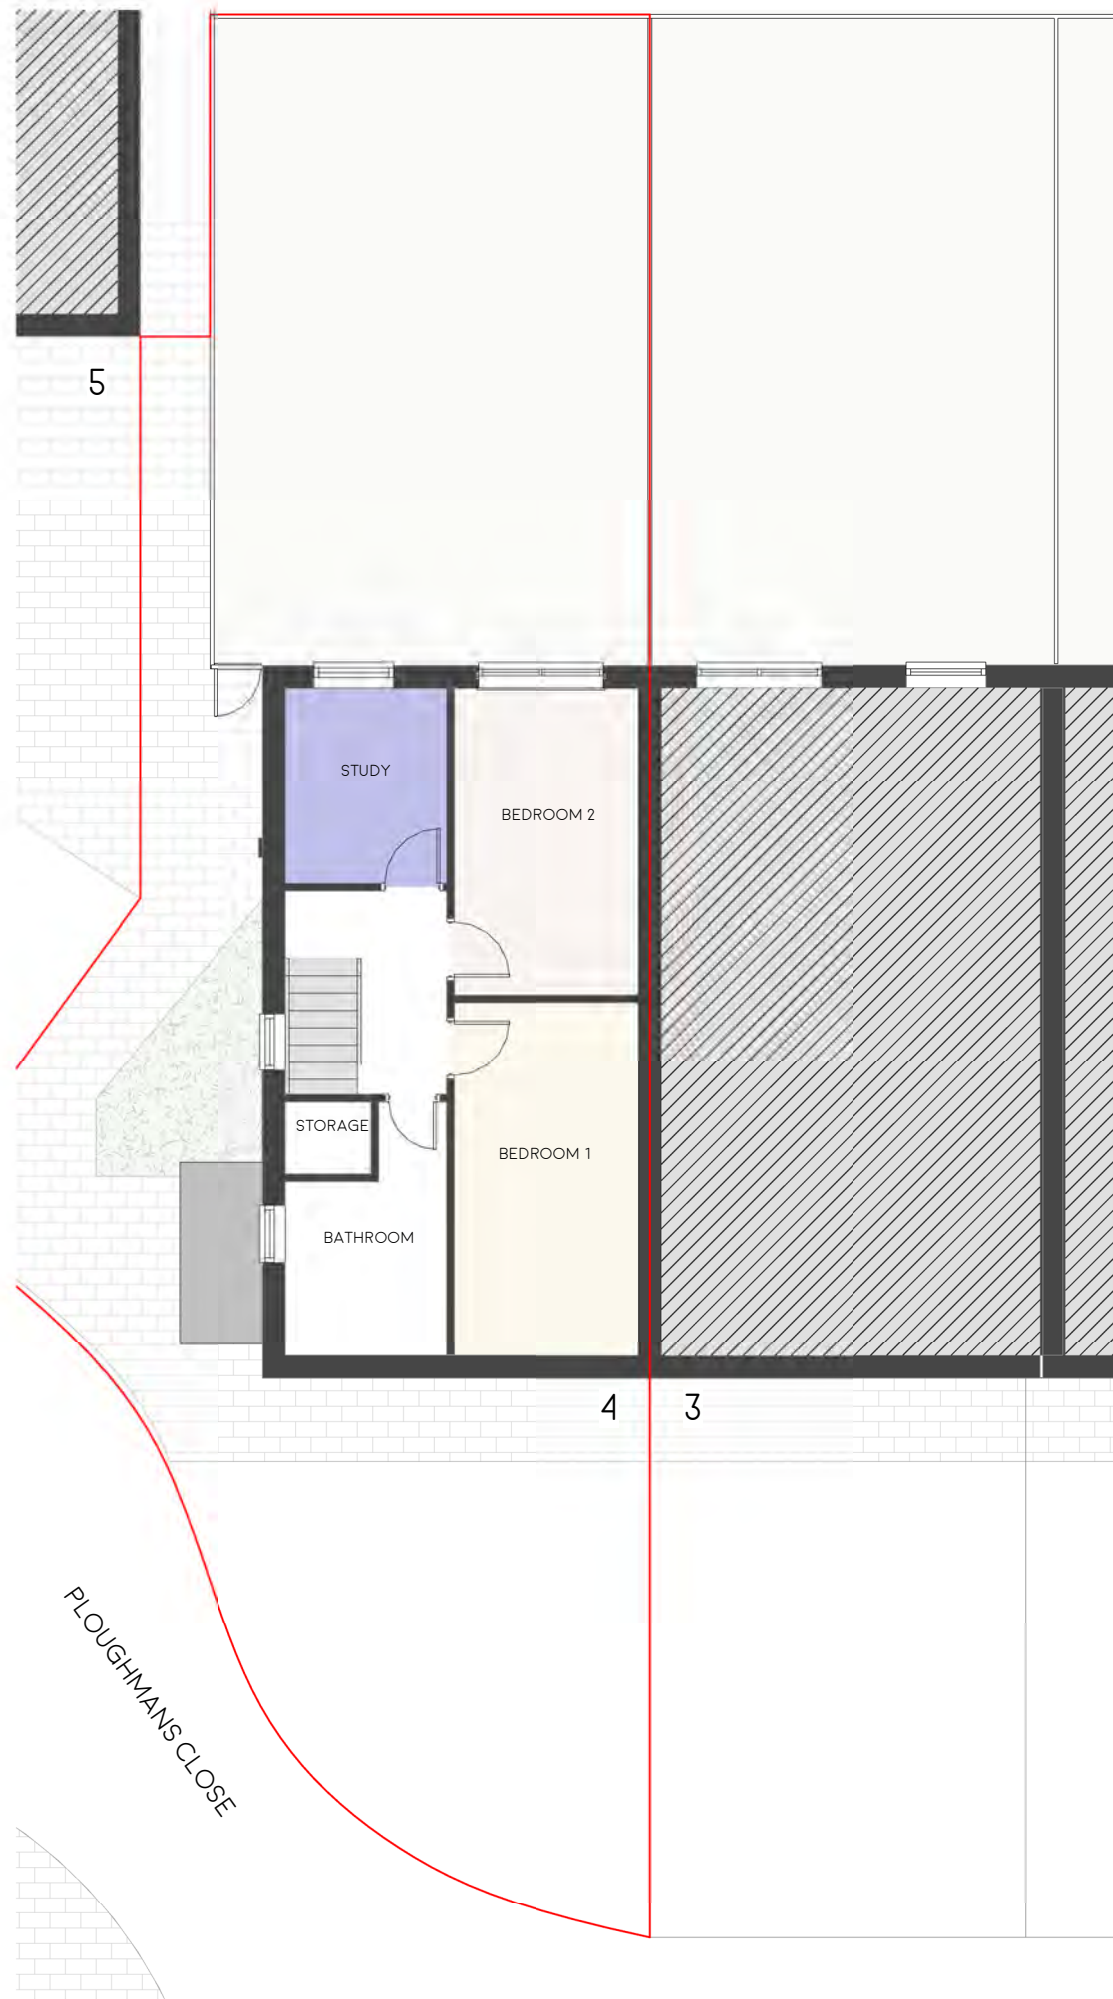

GENERAL NOTES:
 1. DO NOT SCALE THIS DRAWING
 2. ALL DIMENSIONS ARE IN MILLIMETRES UNLESS OTHERWISE STATED
 3. DRAWING BASED ON SURVEY INFORMATION BY OTHERS
 4. CONTRACTORS ARE NOT TO SCALE DIMENSIONS FROM THIS DRAWING
 5. CONTRACTORS ARE TO CHECK ALL DIMENSIONS PRIOR TO COMMENCEMENT ON SITE AND NOTIFY THE ARCHITECT OF ANY ERRORS, OMISSIONS, OR DISCREPANCIES
 6. WEST PORT FIVE LIMITED RETAIN COPYRIGHT OF THIS DRAWING. IT MAY NOT BE COPIED, ALTERED OR REPRODUCED IN ANY WAY WITHOUT THEIR WRITTEN AUTHORITY.

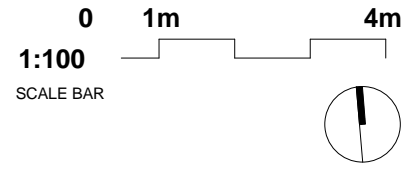

REV.	DATE	DESCRIPTION

WEST PORT

PROJECT:
 4 PLOUGHMANS CLOSE,
 NW1 0XH
 DRAWING TITLE:
 EXISTING FIRST FLOOR
 PLAN

SCALE: 1 : 100 @ A3
 DATE: 11/02/2021
 DRAWN: SOI
 CHECKED: AKA

REV: PROJECT STAGE:
 - STAGE 3

1 Existing First Floor Plan
 1 : 100

PRINT SCALE CHECK: 50MM SEGMENTS