



KEY

(n.nn)	CEILING HEIGHT
(Fn.nn)	FALSE CEILING HEIGHT
USB	UNDERSIDE OF BEAM
FC	FLOOR TO CILL
CH	CILL TO HEAD
CSPR	CILL TO SPRINGER
CCRO	CILL TO CROWN
DH	DOOR HEAD
SPR	SPRINGER HEIGHT
CRO	CROWN HEIGHT
x n.nn	LEVEL


THE ORIGIN AND ORIENTATION OF THE SURVEY IS ARBITRARY.
ALL LEVELS ARE BASED UPON STATION 1 ARBITRARY VALUE 20.00m

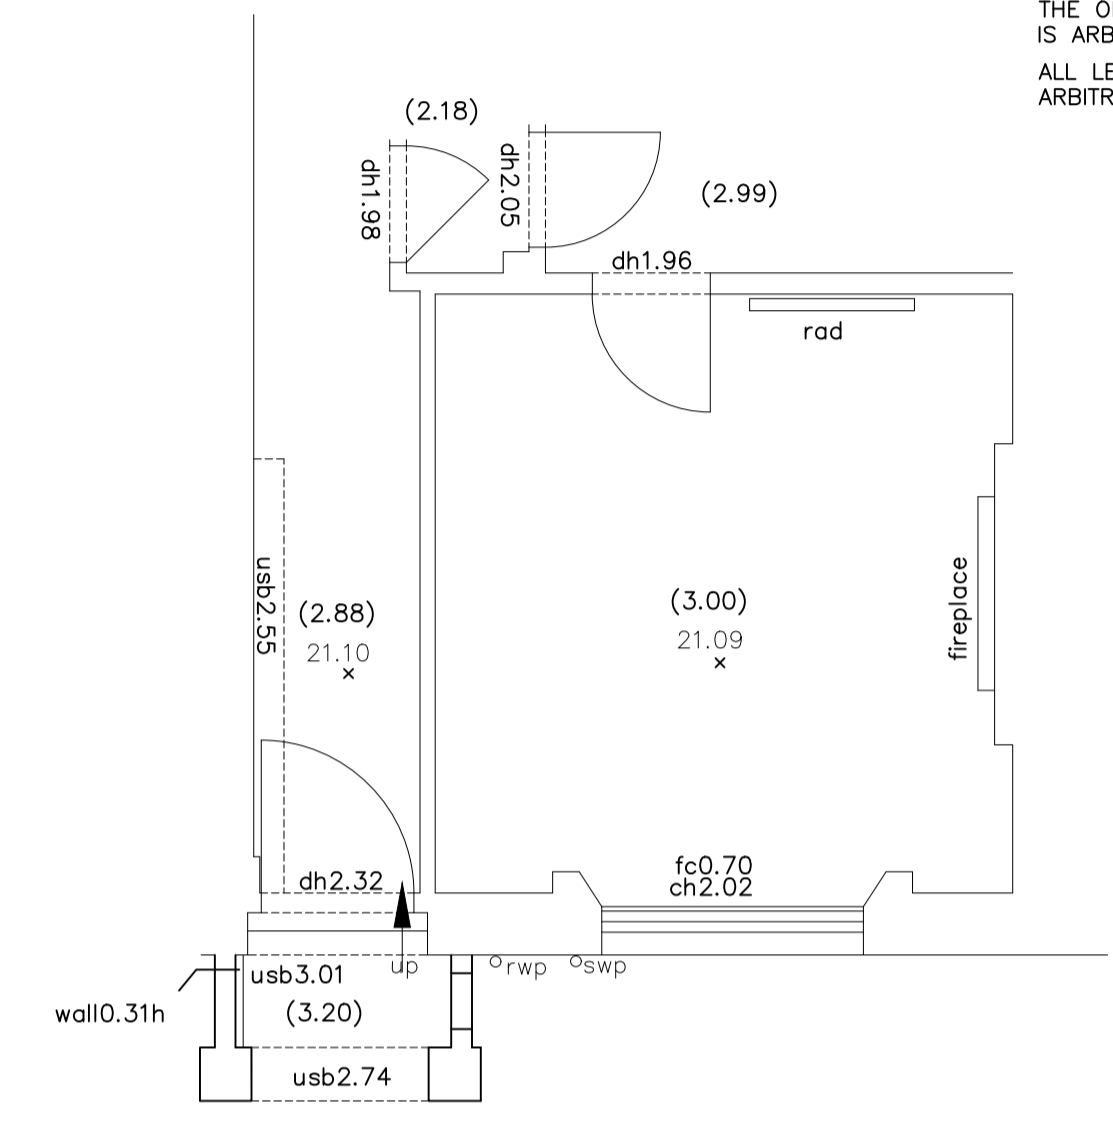


GROUND FLOOR

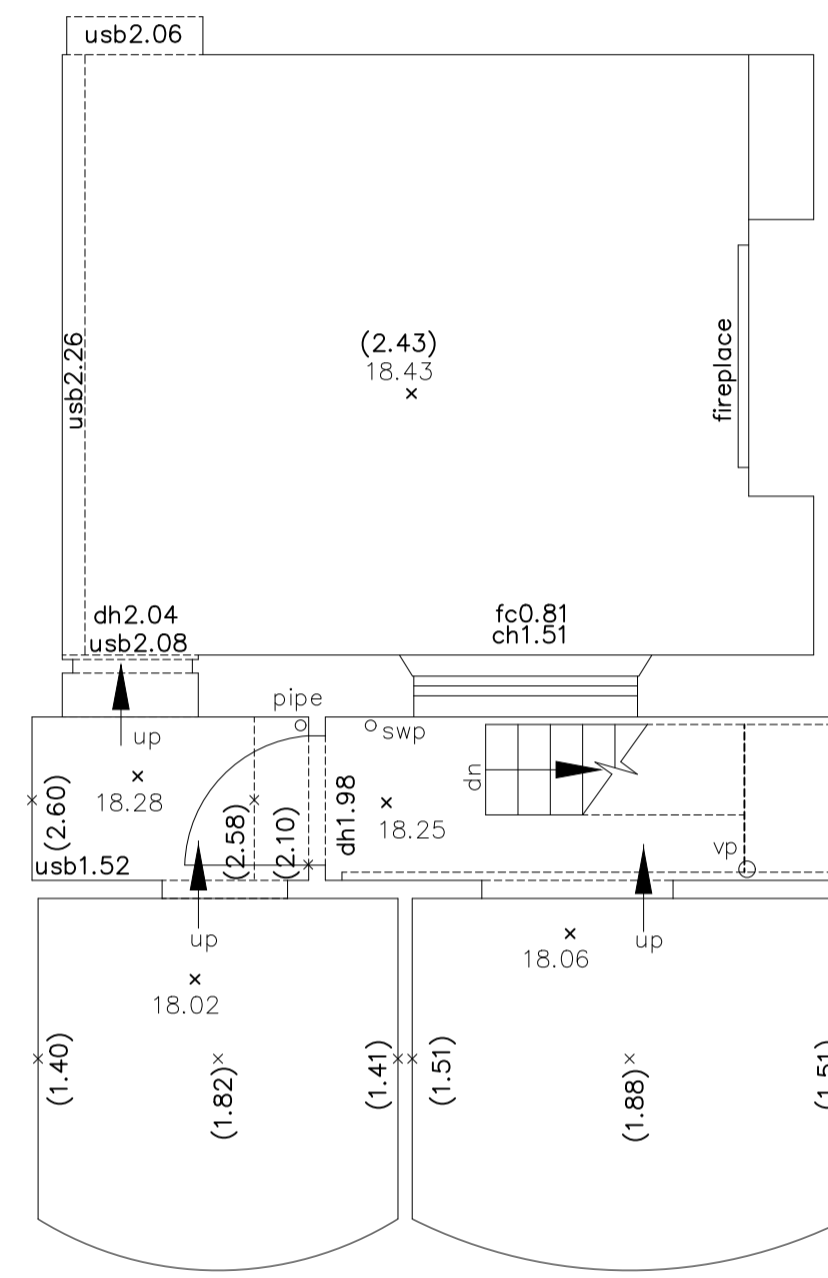


BASEMENT FLOOR

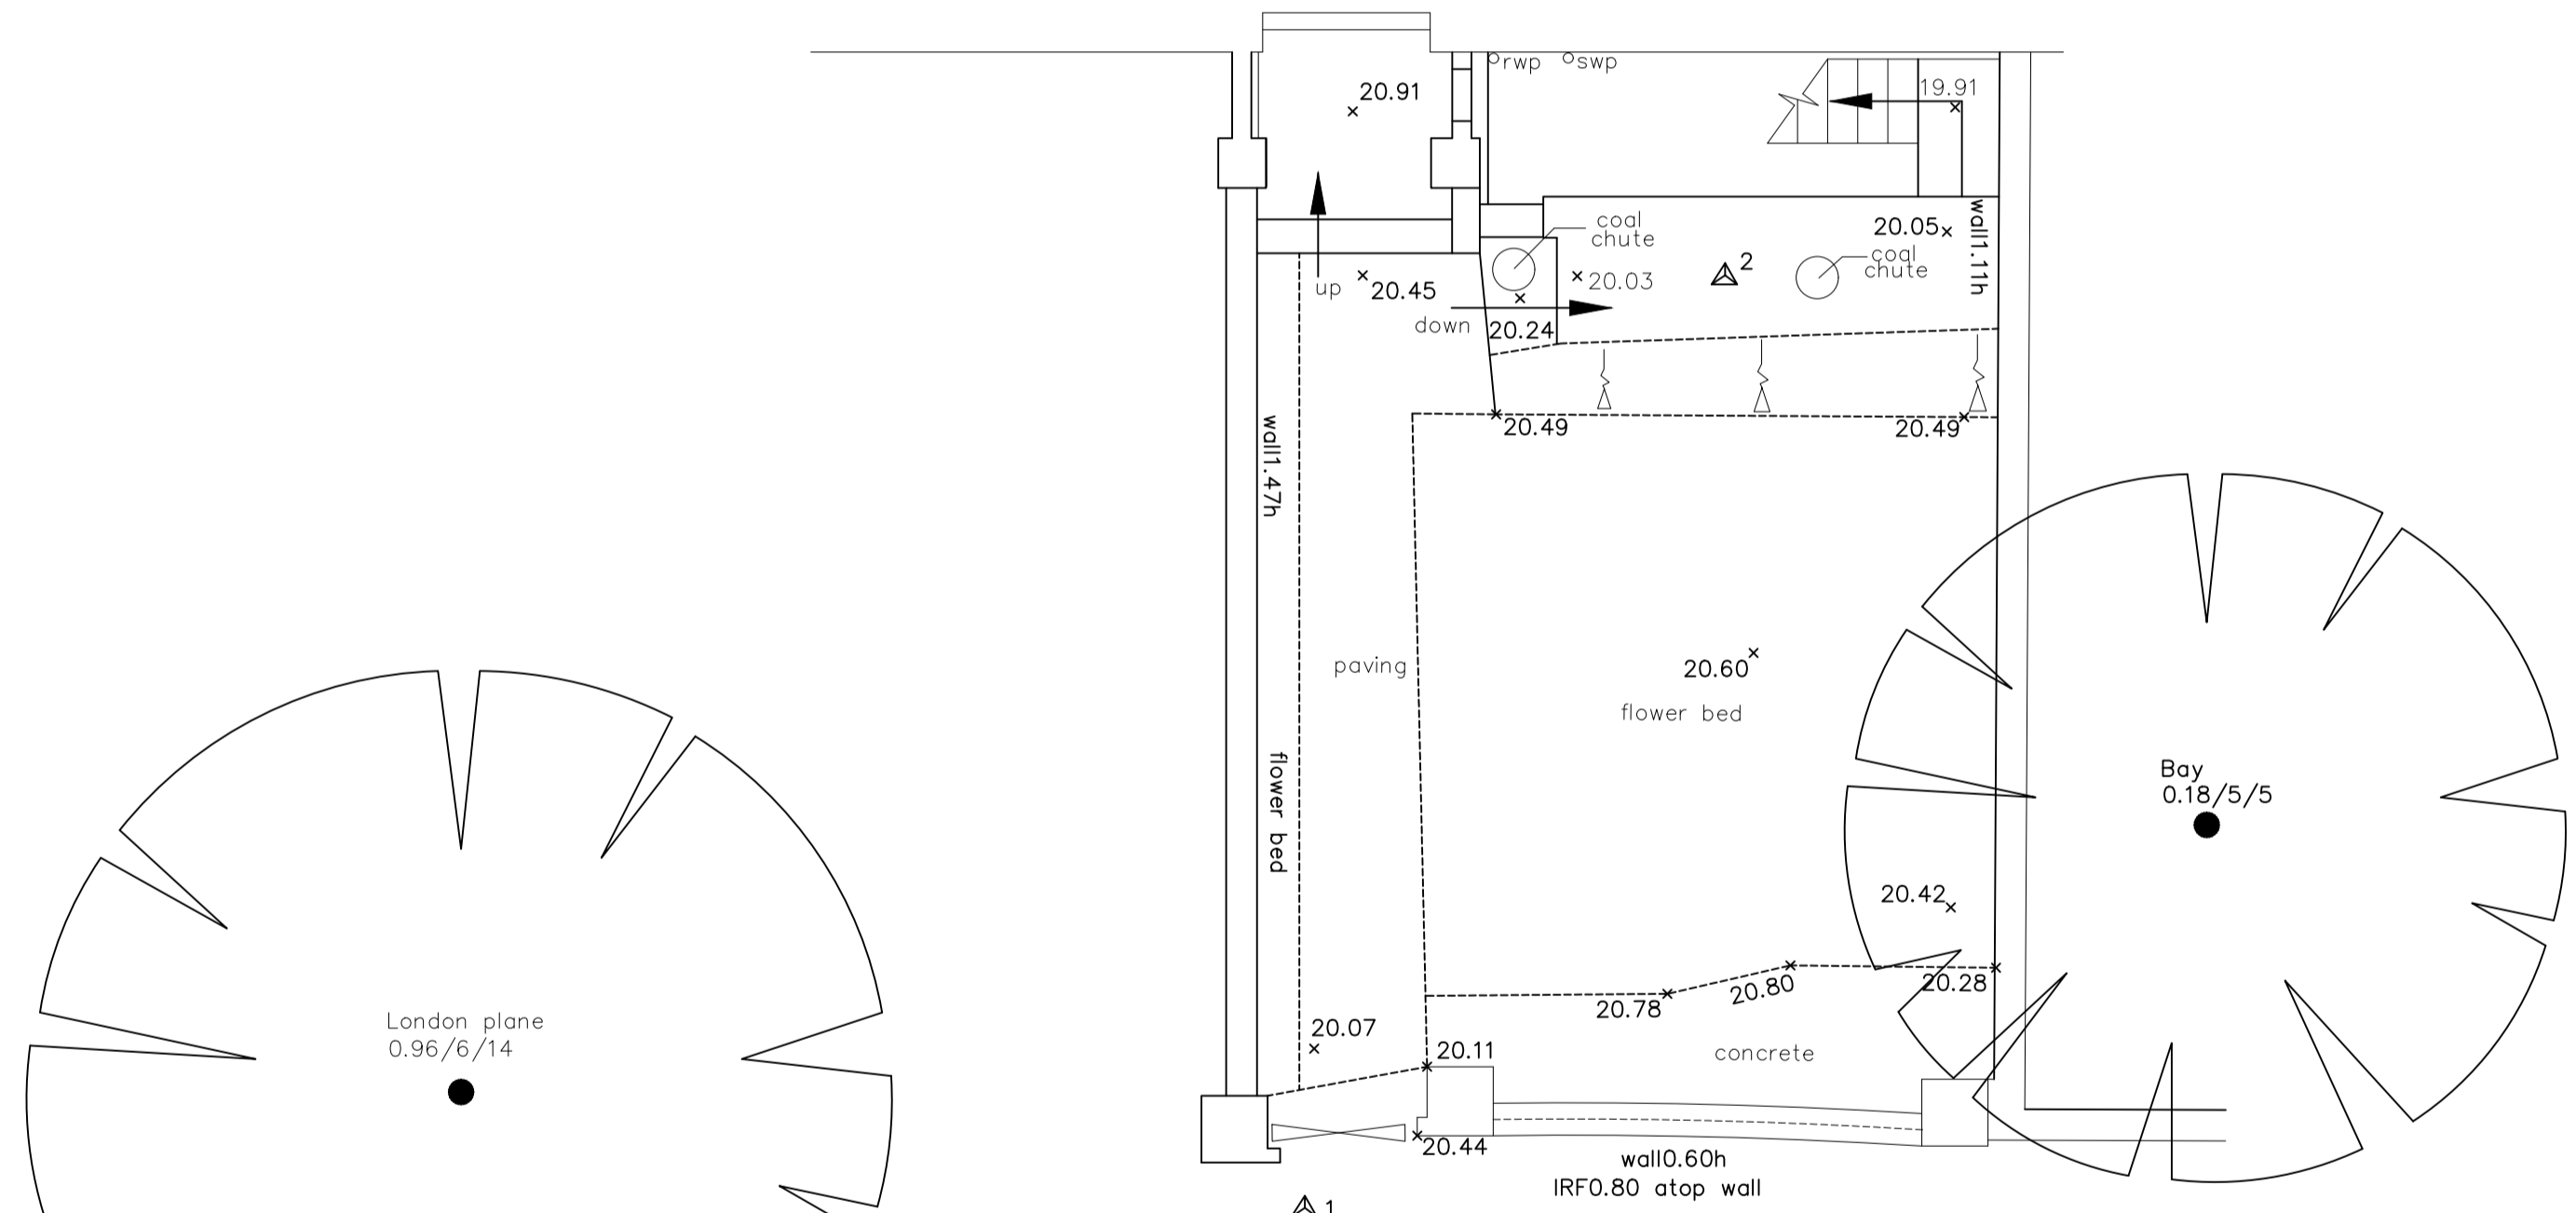

TOPO

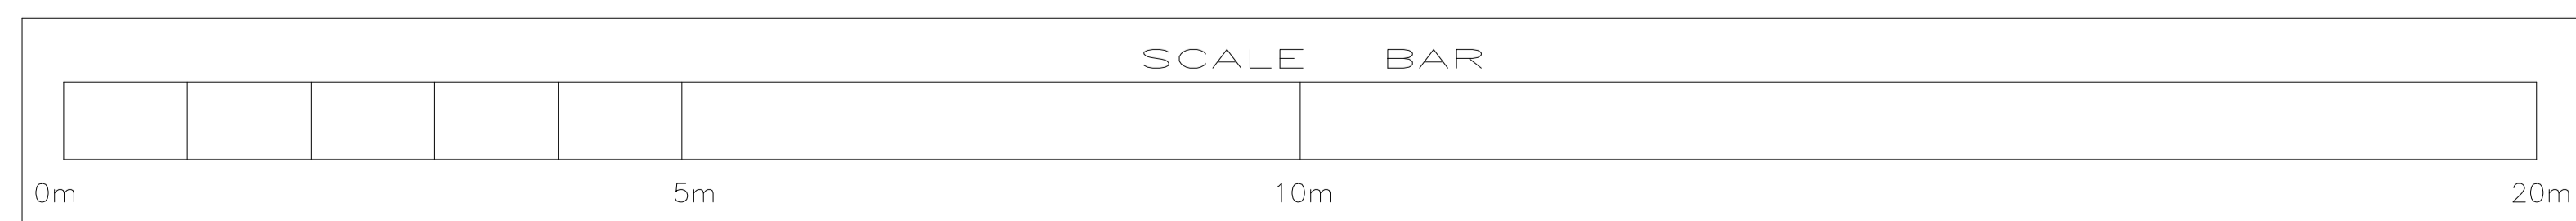

Signature	Amendment	Date	Rev.
 GRYPHON SURVEYS Unit 5, Coptfold Hall Farm, Writtle Road, Margarettin, Essex, CM4 0EL Telephone: 01277 212794 e-mail: admin@gryphonsurveys.co.uk			
Job Title:	33 GLOUCESTER CRESCENT LONDON NW1		Drawn: SG Checked: LR
Description:	TOPOGRAPHICAL AND FLOOR PLANS		Scale: 1:50@A1 Date: 03/22 Ref: G7052-1