


**GENERAL NOTES**  
 All dimensions to be checked on site prior to commencement of any works, and/or preparation of any shop drawings. Sizes of and dimensions to any structural and MEPH services elements are indicative only. See relevant consultant's drawings for actual sizes and dimensions. This drawing is to be read in conjunction with all other Architect's drawings, specifications and other Consultants' information. All proprietary systems shown on this drawing are to be installed strictly in accordance with the Manufacturers/Suppliers recommended details. Any discrepancies between information shown on this drawing and any other contract information or manufacturers/suppliers recommendations is to be brought to the immediate attention of the Architect. All work must be carried out in accordance with the Building Regulations and to the satisfaction of the Local Authority. DO NOT SCALE FROM THIS DRAWING


**DRAWING NOTES**

**Demolition Notes**


|   |            |
|---|------------|
|  | Existing   |
|  | Demolition |

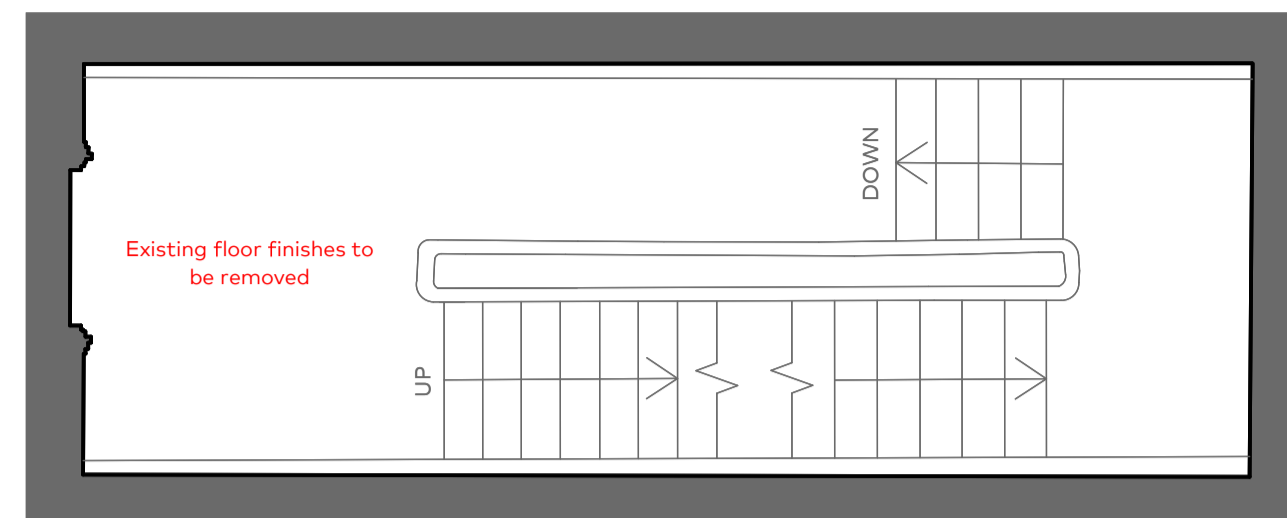


01 FIRST FLOOR PLAN  
 As Existing with Demolitions 1:50

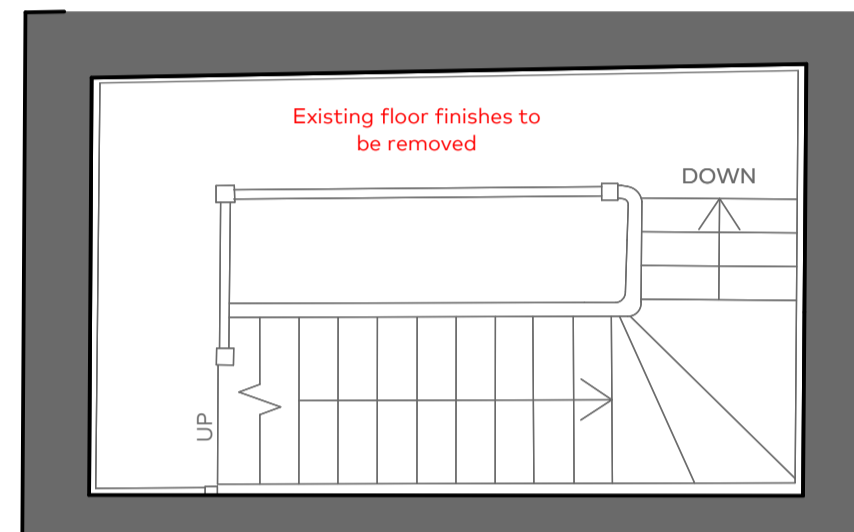

02 SECOND FLOOR PLAN  
 As Existing with Demolitions 1:50

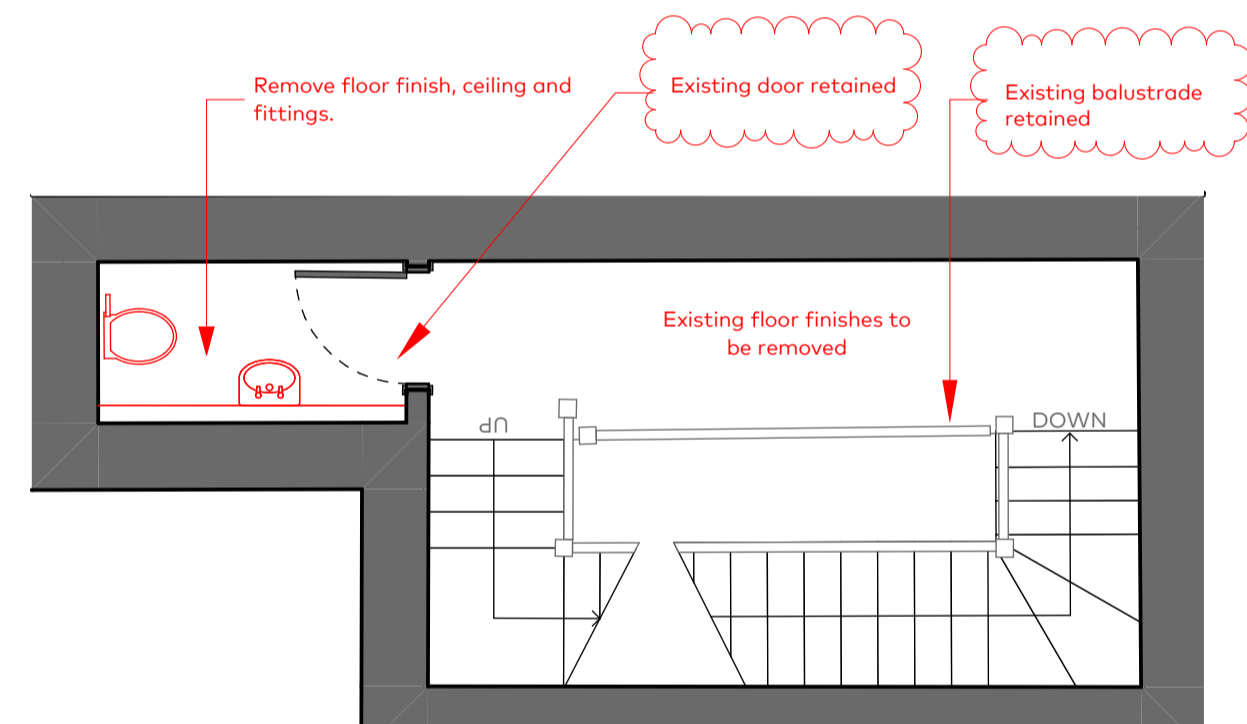

03 THIRD FLOOR PLAN  
 As Existing with Demolitions 1:50

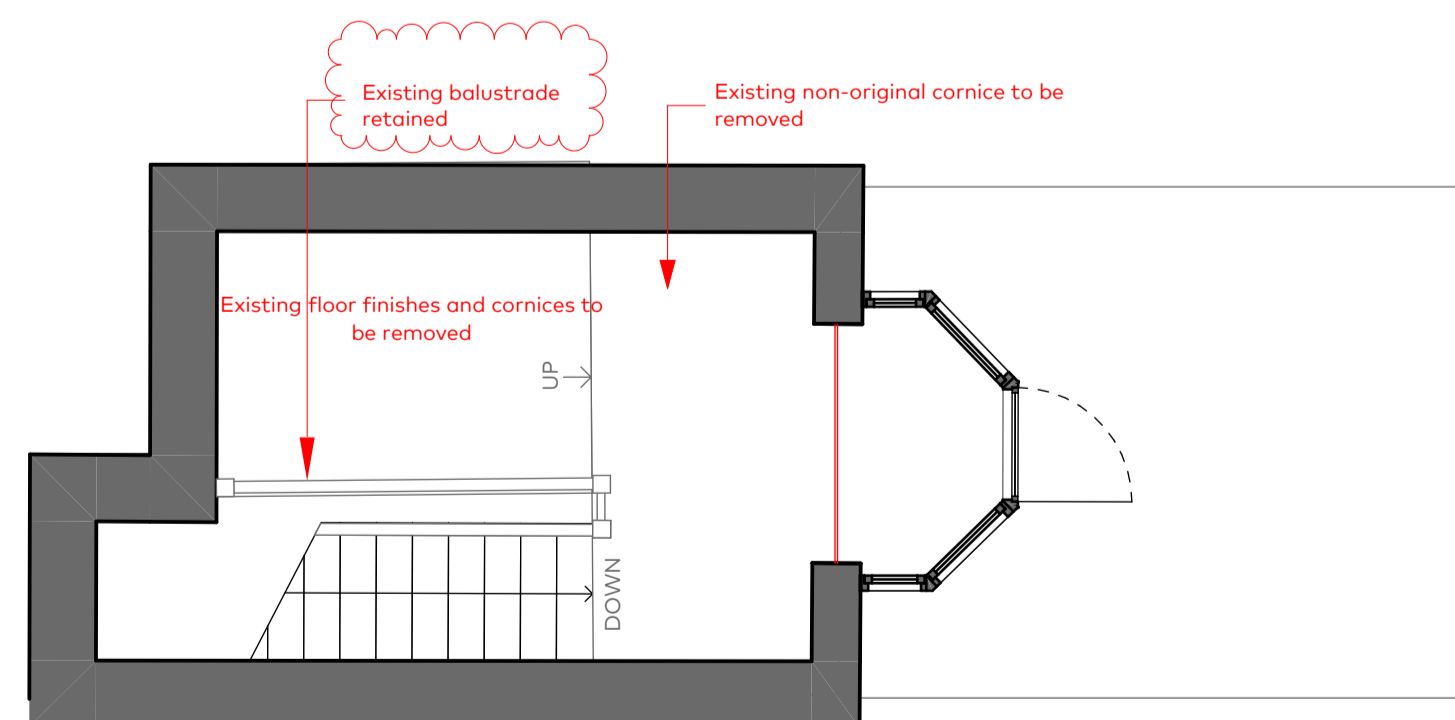

04 FOURTH FLOOR PLAN  
 As Existing with Demolitions 1:50

| RevID | ChID | Transmittal Set Name | Date       |
|-------|------|----------------------|------------|
| A     | A    | Revisions Clouded    | 15.11.2021 |

**Garnett & Partners**  
 Architects and designers  
 The Print Rooms  
 164-180 Union Street  
 London SE1 0LH  
 +44 20 7404 7677  
 www.garnettpartners.com

**PROJECT** 8 Cambridge Gate, Regents Park, London NW1

**CLIENT** Private Client

**DRAWING** Upper Floors Plans As Existing with Demolitions

**DATE** 28/08/2021

**REFERENCE** BCG-GAR-PL-XX-DR-A-112 - A - WIP

**STATUS** PLANNING SCALE @ A1

**DRAWING NUMBER** 0917 (PL)112 REVISION

A

Information contained on this drawing is the sole copyright of Garnett & Partners and is not to be reproduced without their permission

