


NOTES:
Contractors must verify all dimensions on site before commencing any work. Figure dimensions to take precedence over scaled dimensions. Contractors must not scale from this drawing unless express instructions are given by Sampson Associates. The copyright of this drawing is reserved. The drawing must not be disclosed without authority.

REV	DATE	AUTHOR/COMMENT

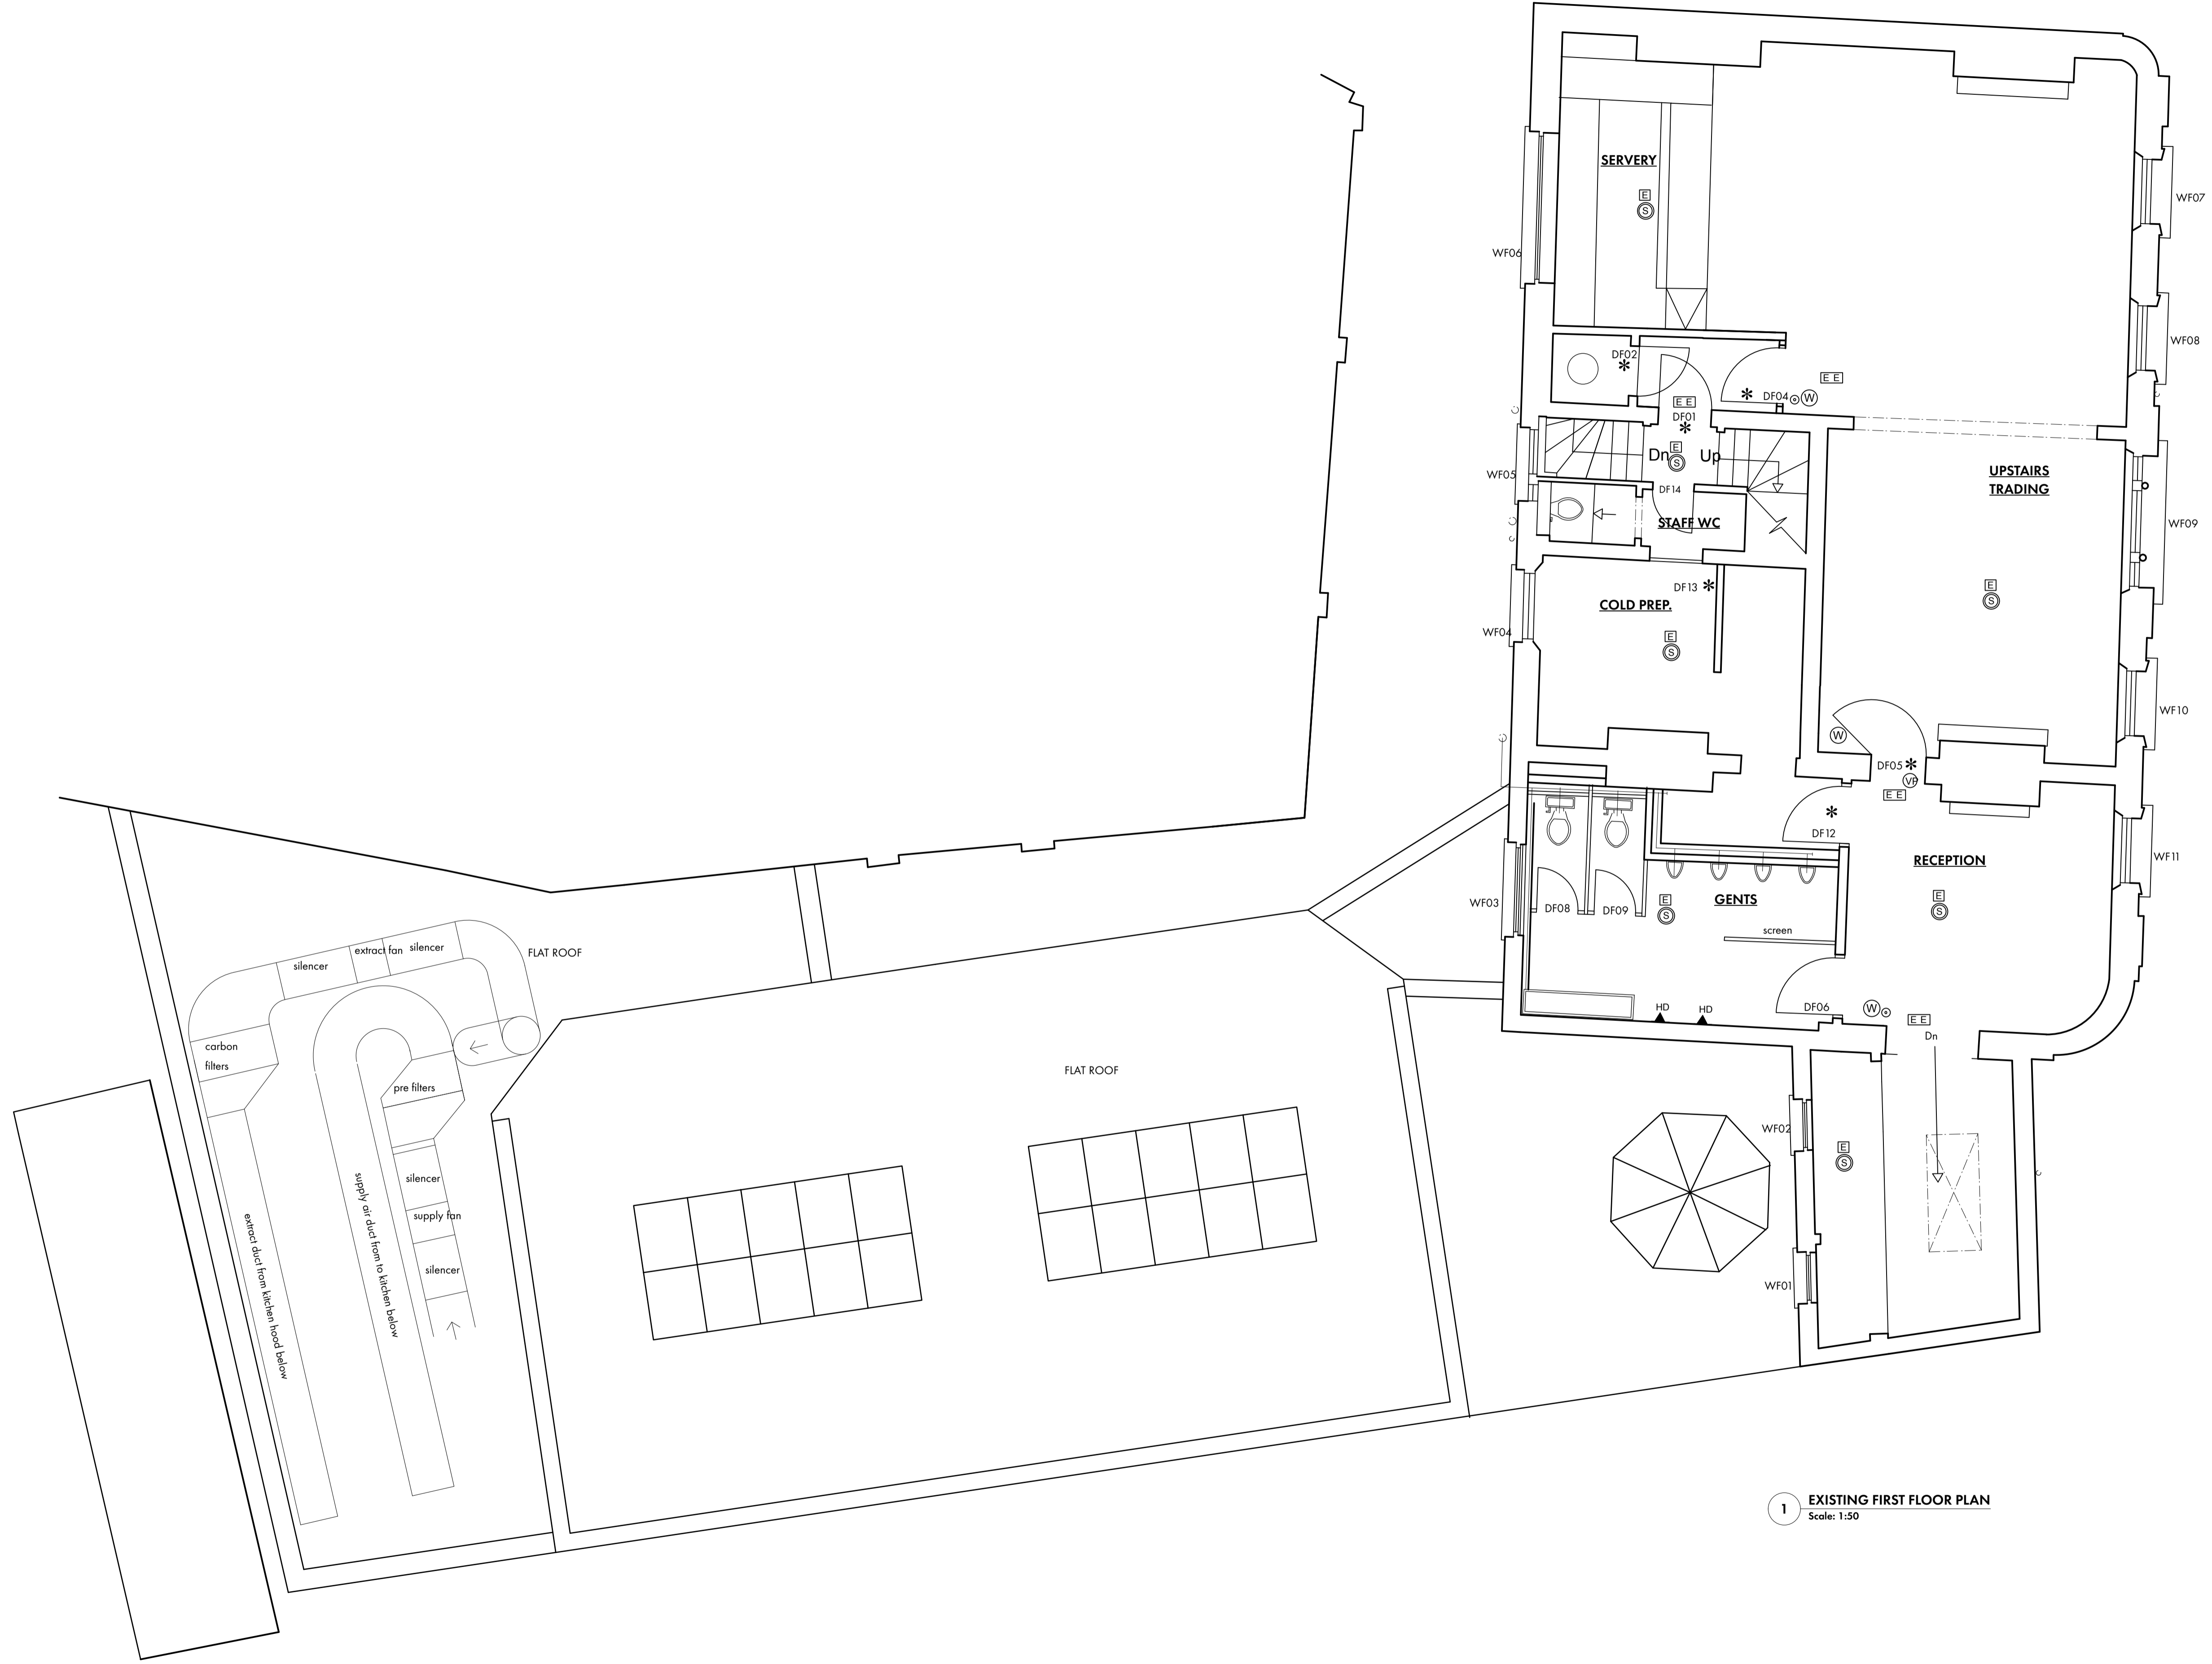

1 EXISTING FIRST FLOOR PLAN
Scale: 1:50

YOUNG'S & CO. ARCHITECTS
BULL AND GATE PH, KENTISH TOWN
EXISTING 1F PLAN

SAMPSON ASSOCIATES INTERIOR DESIGNERS
 Unit CC413, Workspace Cocea Studios, Drummond Road, London SE16 4FA
 +44(0)20 7394 8850 | sampsonassociates.co.uk | hello@sampsonassociates.co.uk

Drawn By:	3144.PP01.02.00	Scale to:	1:50
Checked By:		Issued:	MAR '22
Client:		Project:	PLANNING