


- 1.Do not scale from this drawing. Use figured dimensions only.
2. This drawing may not be based on survey drawings and areas are therefore subject to change as part of the general design process and/or the obtention of a survey drawing study.

Legend:

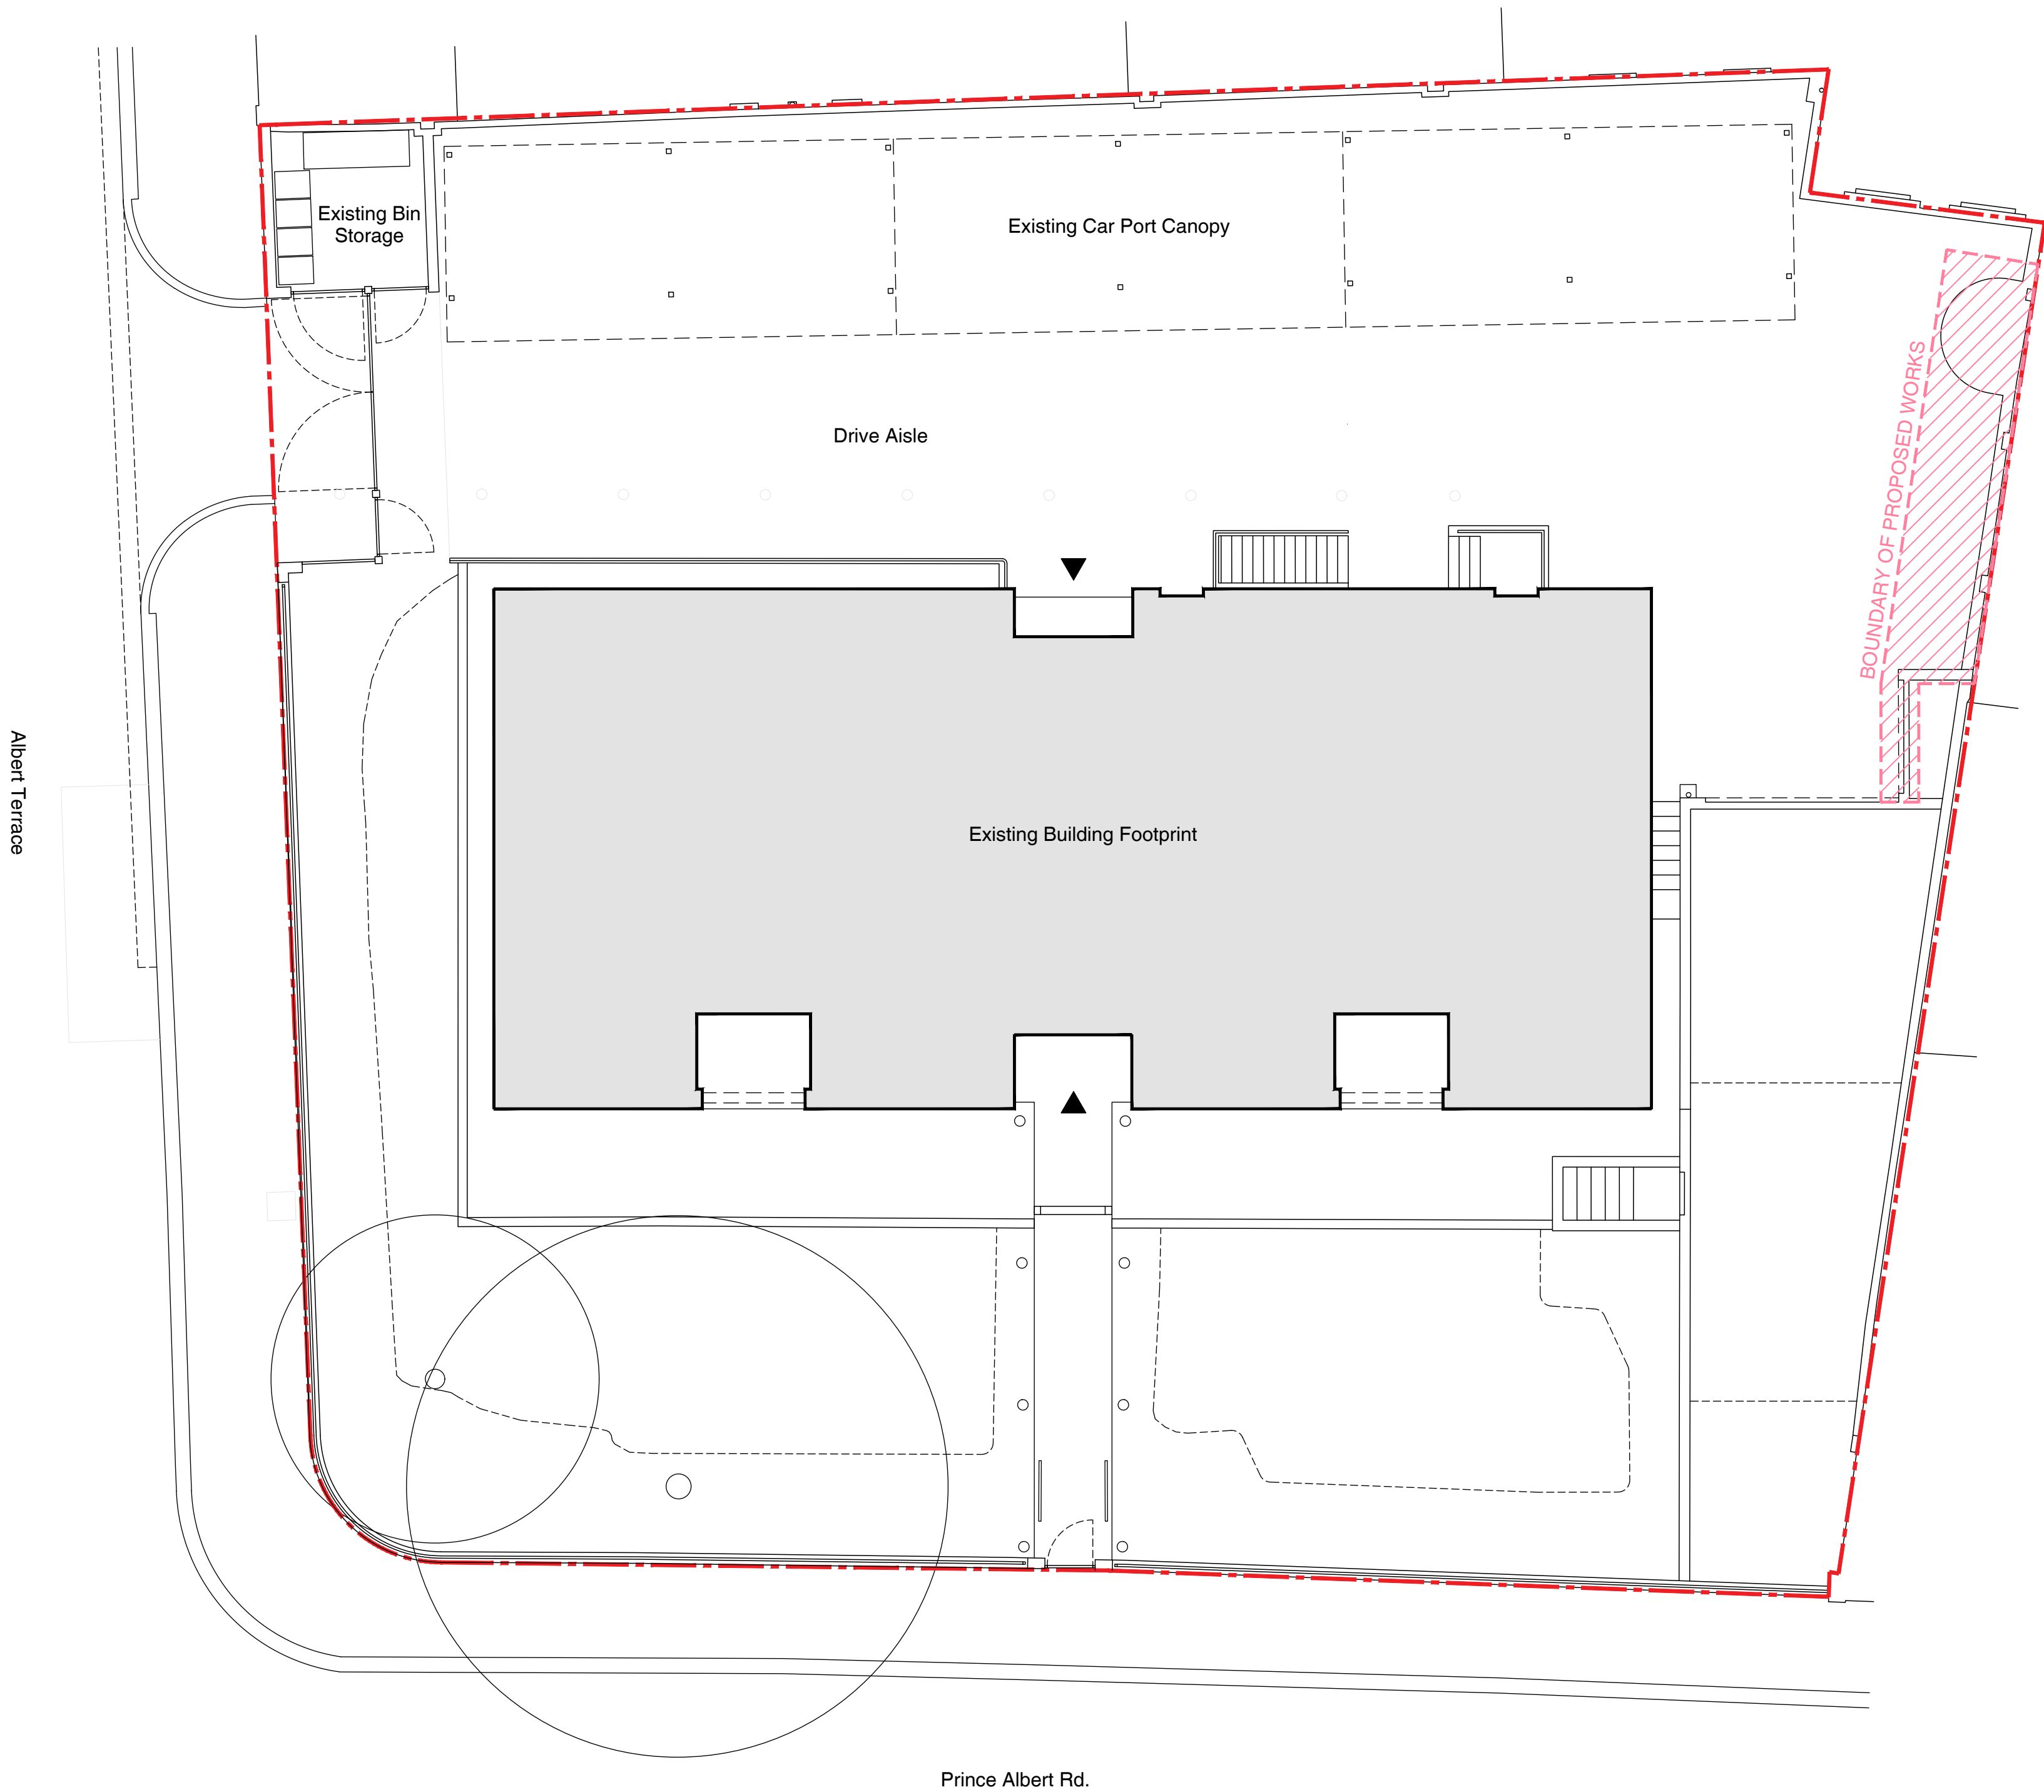

PAR Storage Lockers
Prince Albert Rd., London, NW1 7ST

PROJECT NO.	DWG NO.	REV.
21245	21245_EX_1.00	-
TITLE		
Site Plan - As Existing		

DATE	SCALE
16/03/2022	1:100
<small>Alistair Downie studio, Home ground, Glebe Farm, Great Risington, Cheltenham, Glouce, GL54 2LH T. +44 7973 154540 E. studio@alstairdownie.com W. www.alstairdownie.com All sizes in millimetres unless otherwise stated. Do not scale this drawing. © Alistair Downie studio, 2019.</small>	