

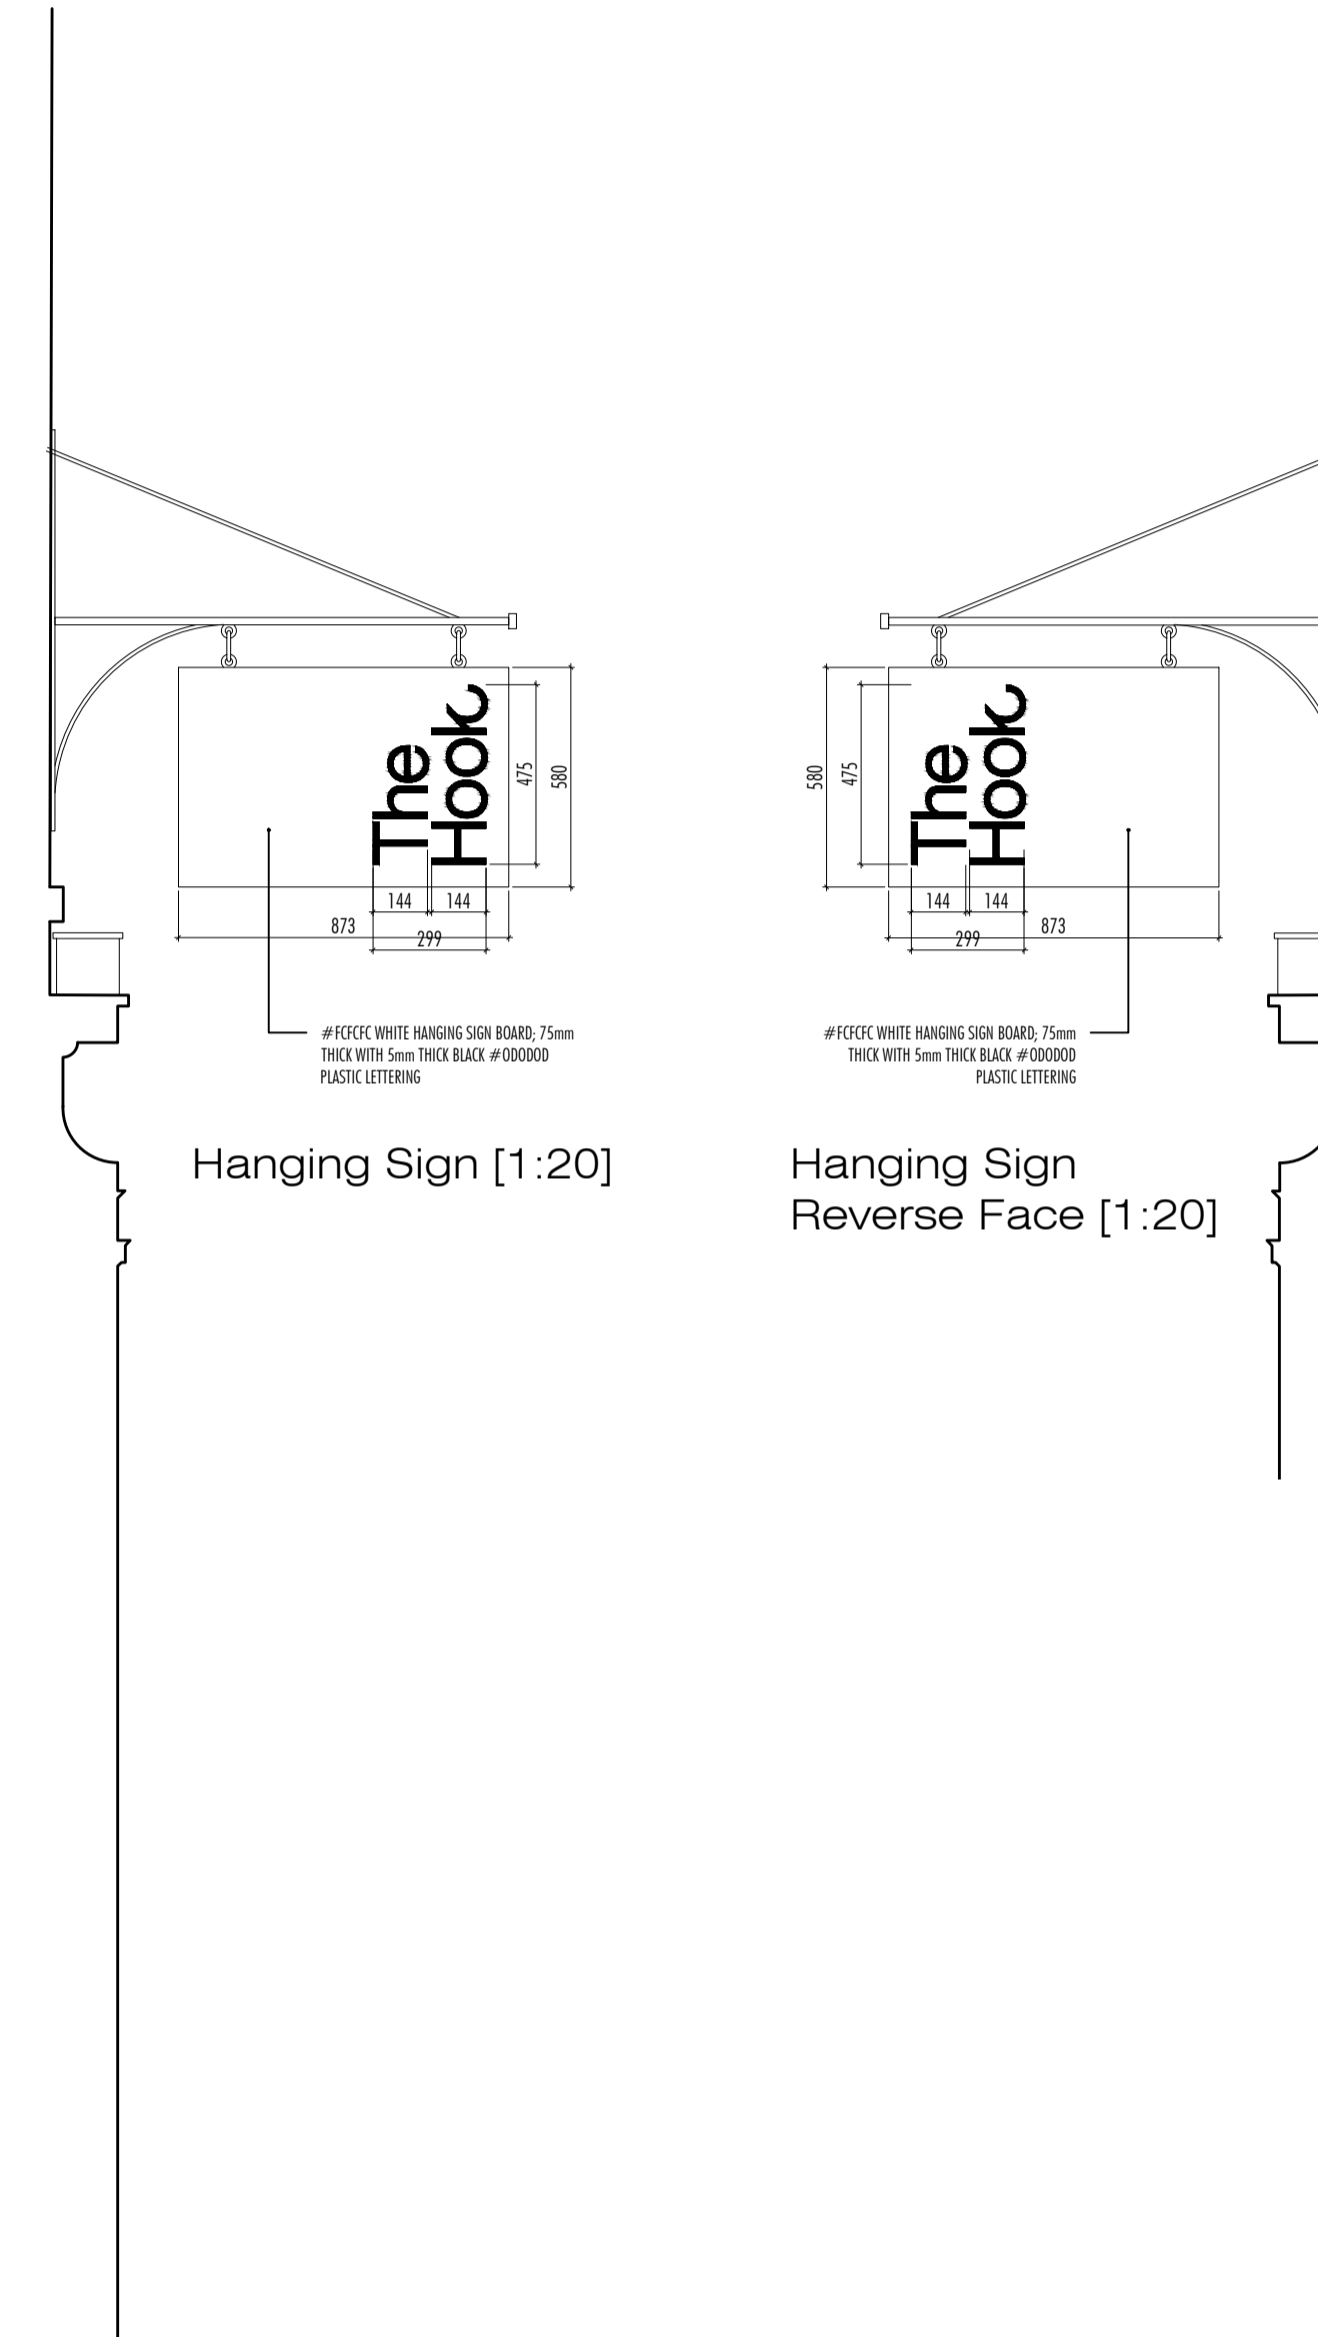


All dimensions are given for indicative purposes only.
 All measurements should be checked on site prior to commencement and manufacturing.
 If in doubt - ASK
 This drawing remains the copyright property of Turner & Co Ltd and must not be reproduced without written consent

Rev	Date	Details	Drawn
-----	------	---------	-------

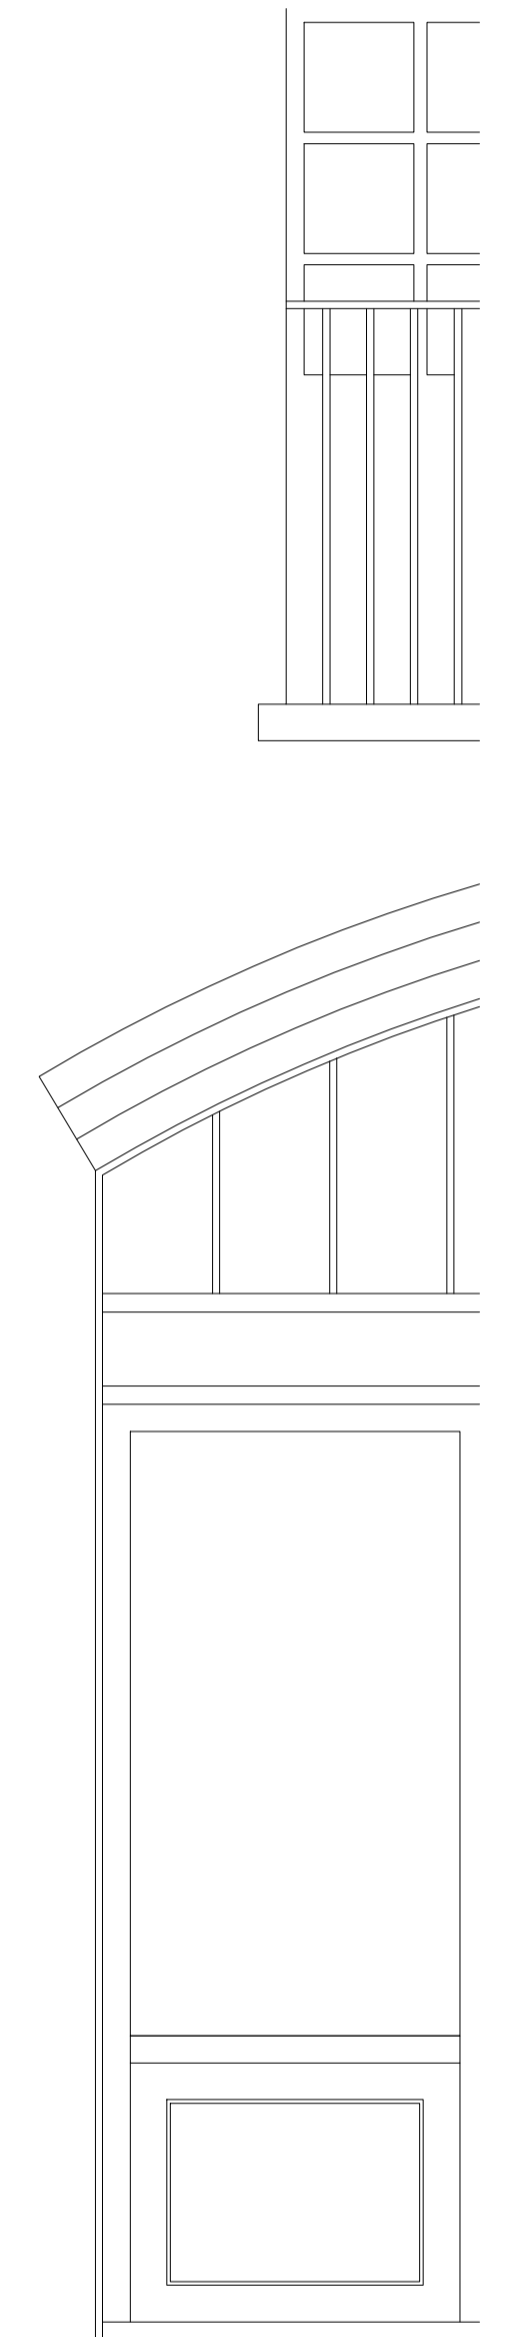

Front Elevation [1:20]

 

Hanging Sign [1:20]

Hanging Sign Reverse Face [1:20]

LOGO LETTERING AND OPENING TIMES, USING #F0E795 ADHESIVE VINYL
 EXISTING SHOPFRONT PAINTED #F0E795
 HANGING INTERCHANGEABLE INTERNAL LETTERING AS WINDOW DISPLAY

----	07.03.22	----	JH
------	----------	------	----

Rev	Date	Details	Drawn
-----	------	---------	-------

Client:
The Hook

Project Title:
37 Neal Street, London, WC2H 9PP

Drawing Title:
Proposed Elevation

PLANNING DRAWING



Turner & Co Ltd : Architectural Design : 1st Flr : Charity House
 Duke Street : Tutbury : Burton upon Trent : DE13 9NE
 01283 813368 : www.tcctd.net : enquiries@tcctd.net

Scale: 1:20	Date: 07.03.22	Drawn: JH	Checked: RT
Reference: 22022 - NS	Drawing Nr: P003	Revision: ----	

Paper Size: A1