

NOTES: The drawing must not be scaled and all dimensions are to be checked on site before work is commenced.
The drawing is to be read in conjunction with all other Structural Engineers and Service Engineers drawings and written specifications.

SPECIFICATIONS:

REVISION
N | DATE | NOTES

1 | 22.08.2020 | Roof amended

PROJECT:
LANCASTER GROVE

DRAWING N:
IN.20-RMF-A-20-002

- ☐ PRELIMINARY
☒ PLANNING APPROVAL
☐ CONSTRUCTION
☐ DESIGN INFORMATION
☐ TENDER
☐ AS BUILT

DRAWING:

PROPOSED
ELEVATIONS

CLIENT:
Private Client

LOCATION: 45 LANCASTER GROVE,
NW3 4HB

DATE:
07.07.2020

REV:
1


SCALE:
---@A3

PROJECT DESIGNER:



RMF STUDIO
ARCHITECTURAL DESIGN

6th Floor, 2 Kingdom Street, W2 6BD / London
DESIGNER: Marco Ferrara-Bardile
marco@rmfstudio.com
M. 0797 5644556 - O. 0207 4355008

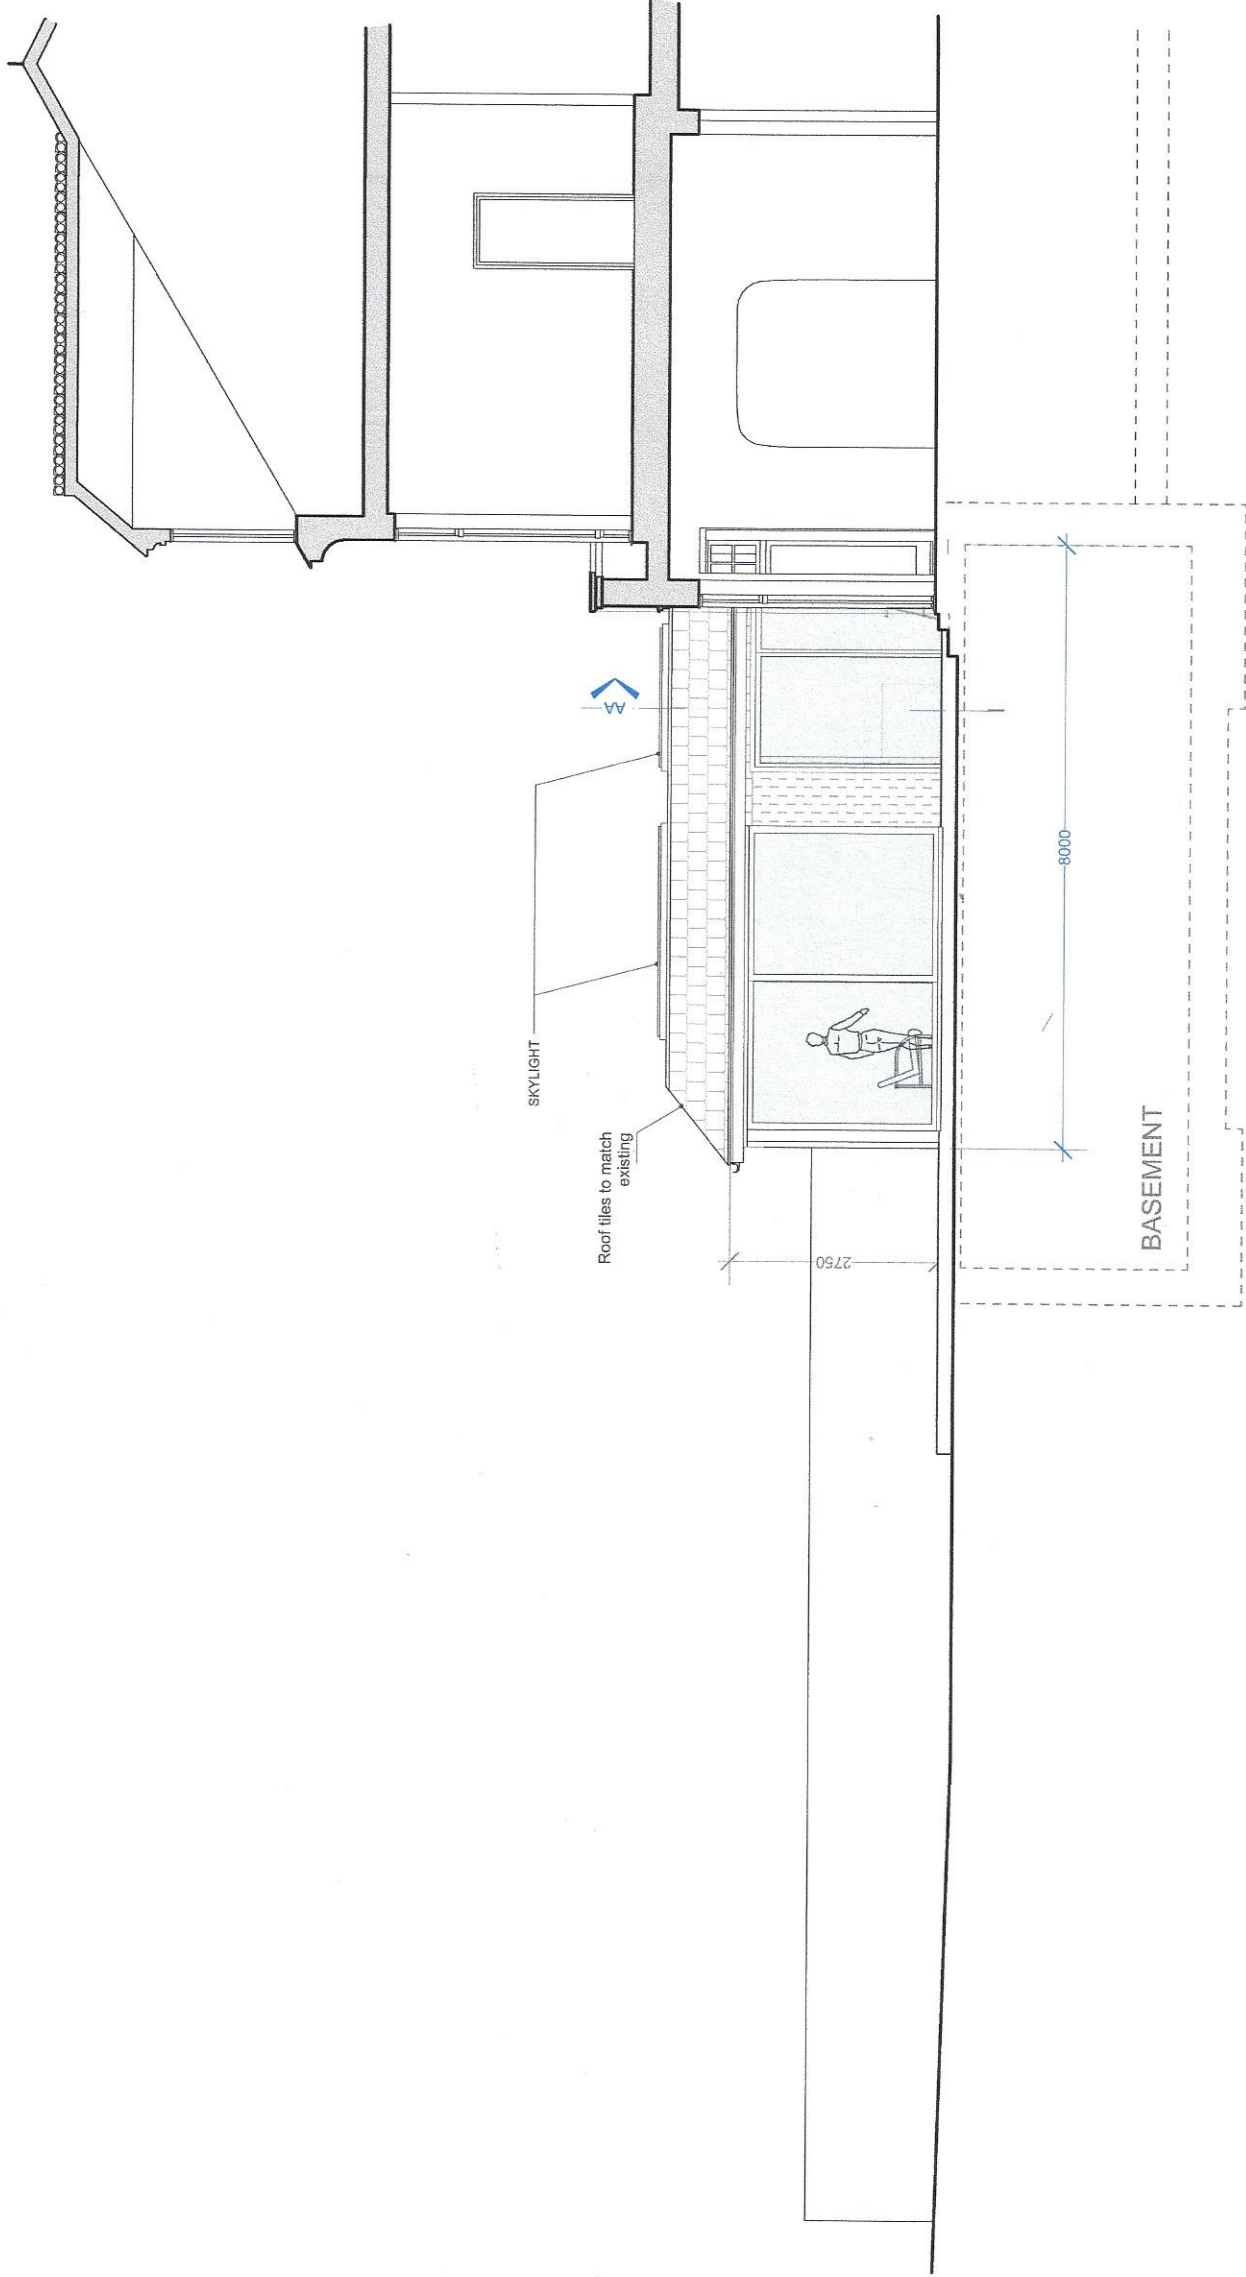

LANCASTER GROVE-PROPOSED/WEST ELEVATION
Scale: 1:100

1