



**NOTES:**  
 1. Do not scale the drawings.

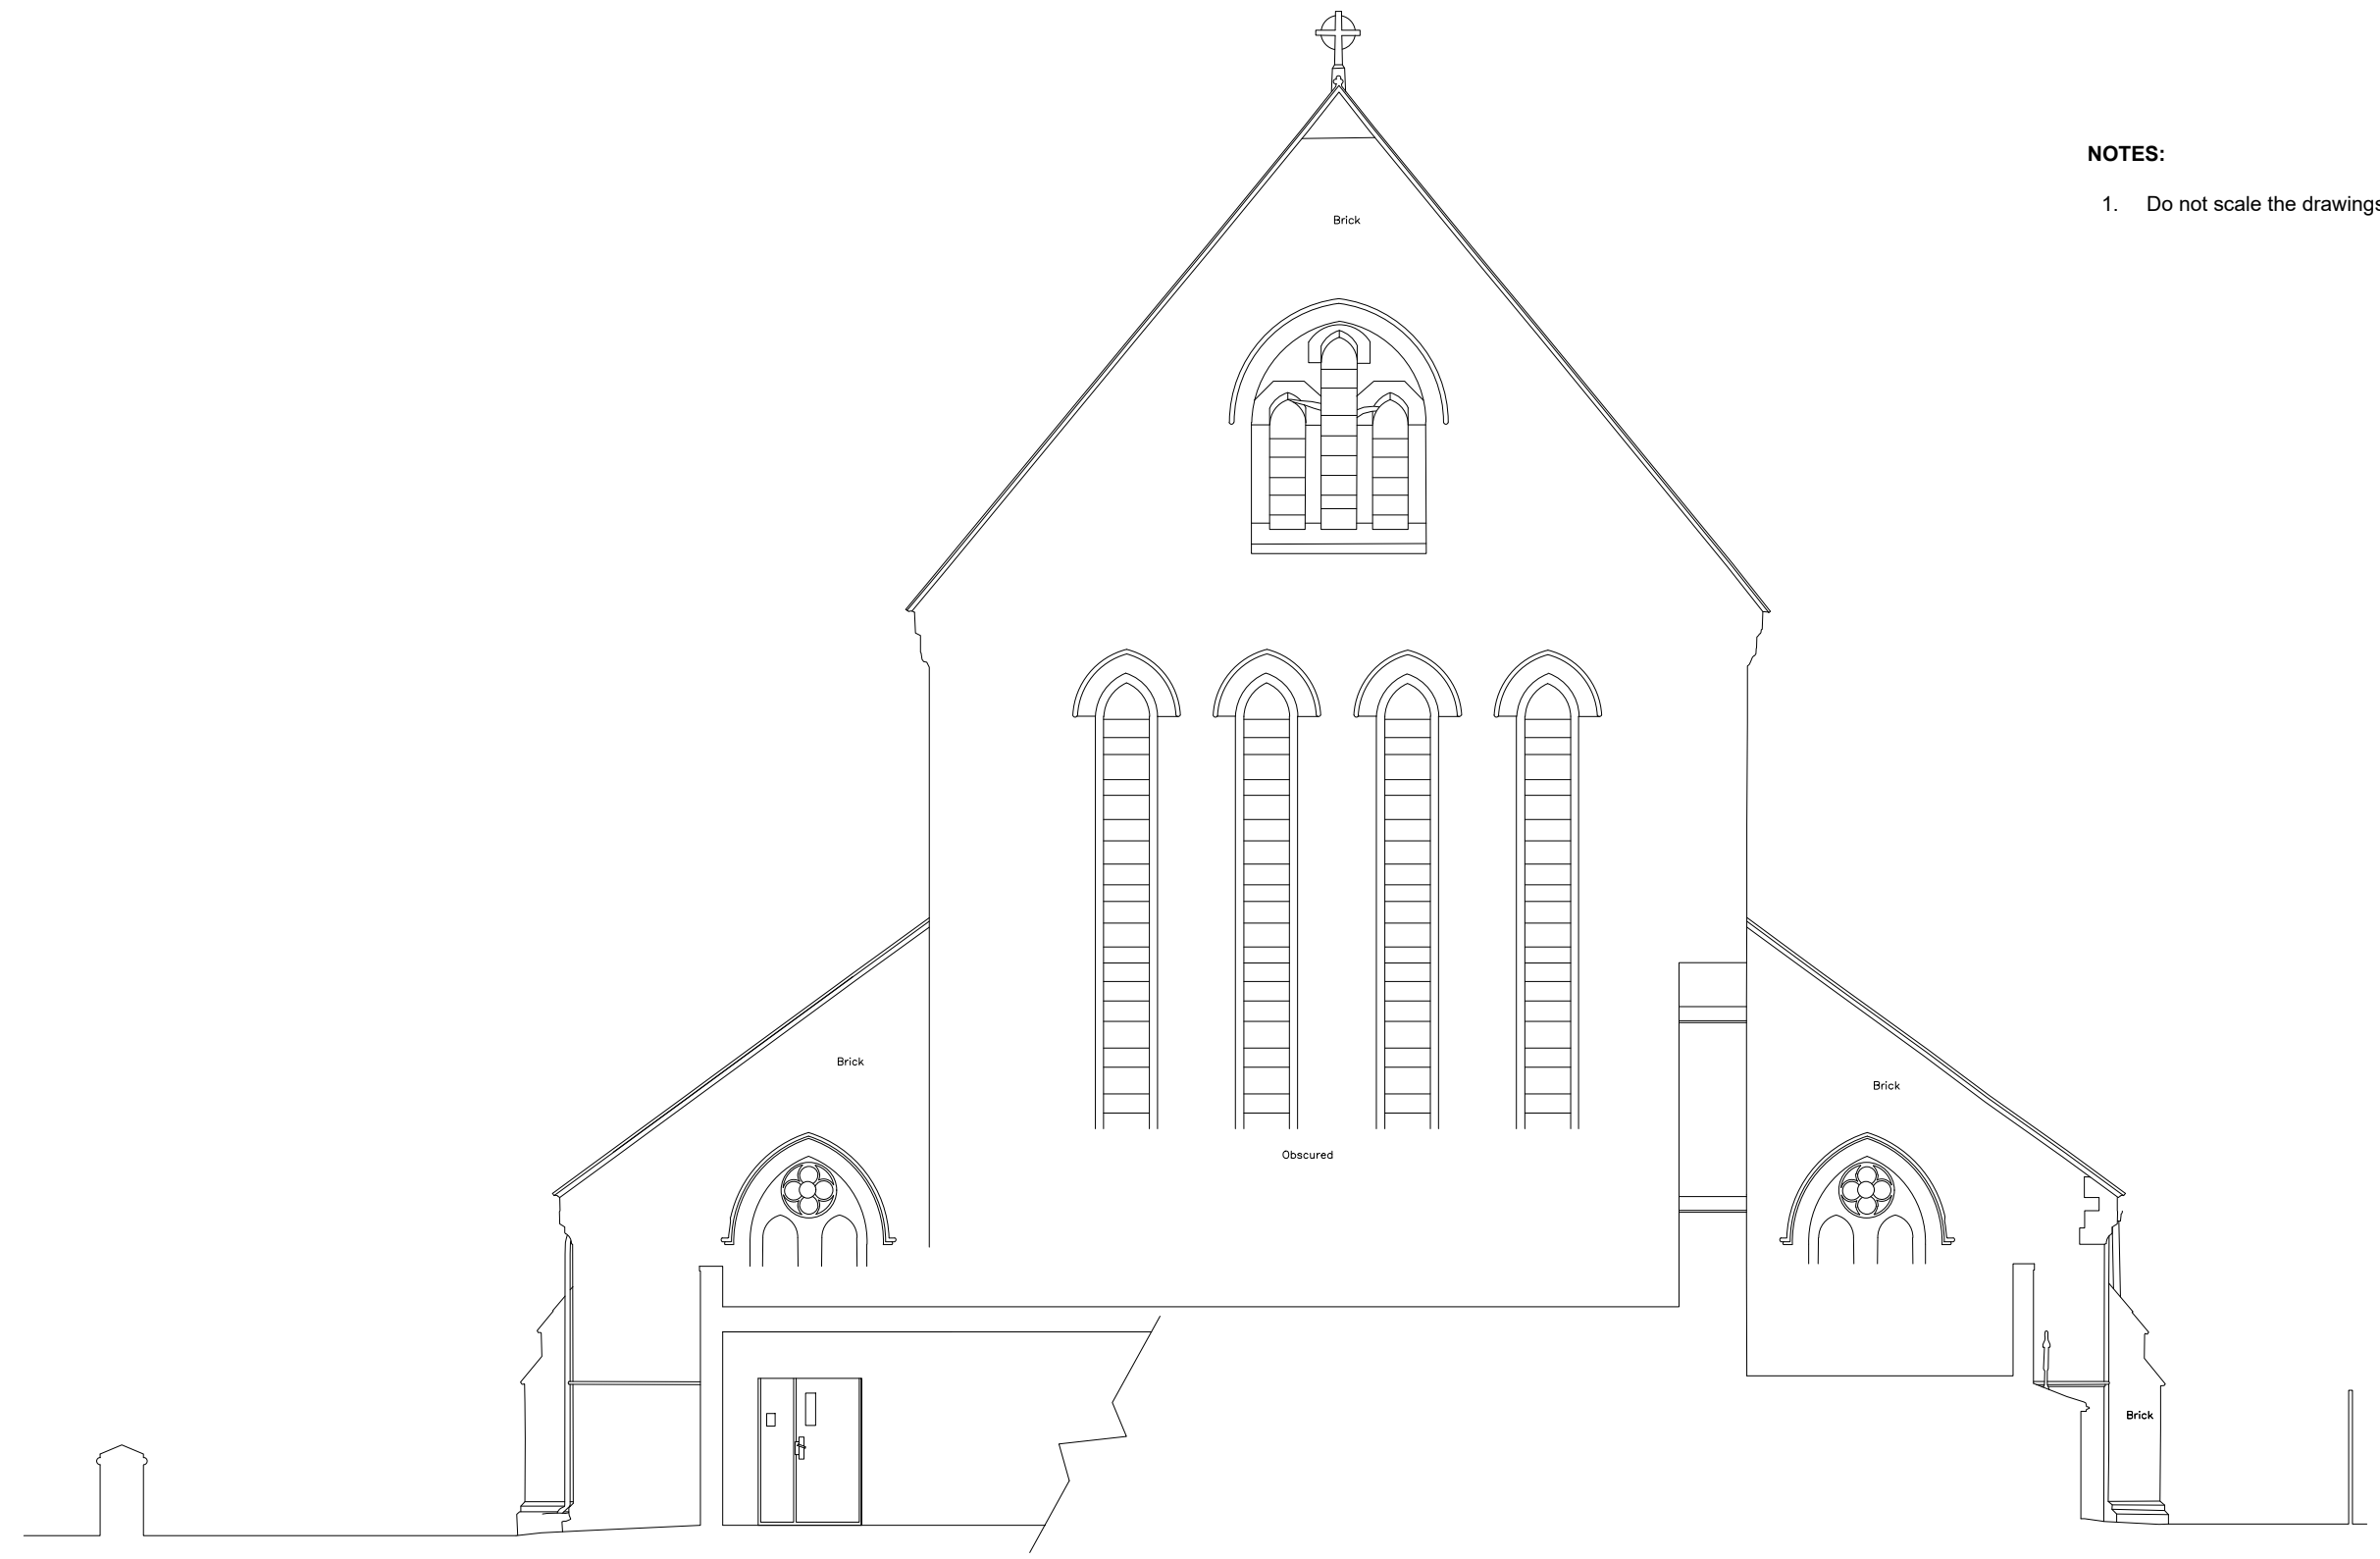

SU01-A EAST ELEVATION @ 1:100



SU01-B WEST ELEVATION @ 1:100

 




167 WEST END LANE

Existing cast iron gutters and downpipes (typ.)

Public pavement  
 Sherriff Road

PROJECT			
ST JAMES', WEST HAMPSTEAD PHOTOVOLTAIC INSTALLATION			
TITLE			
EXISTING EAST AND WEST ELEVATIONS			
SCALE	DATE	DRAWN	CHECKED
1:100 @ A2	2021.11	EK	
<b>ABLETT ARCHITECTS</b>			
Kingfisher House 21-23 Elmfield Road Bromley Kent BR1 1LT			
Email: office@ablettarchitects.co.uk Web: www.ablettarchitects.co.uk			
Job N°	Drawing N°		
21-07A	SU01		

**NOTES:**  
 1. Do not scale the drawings.

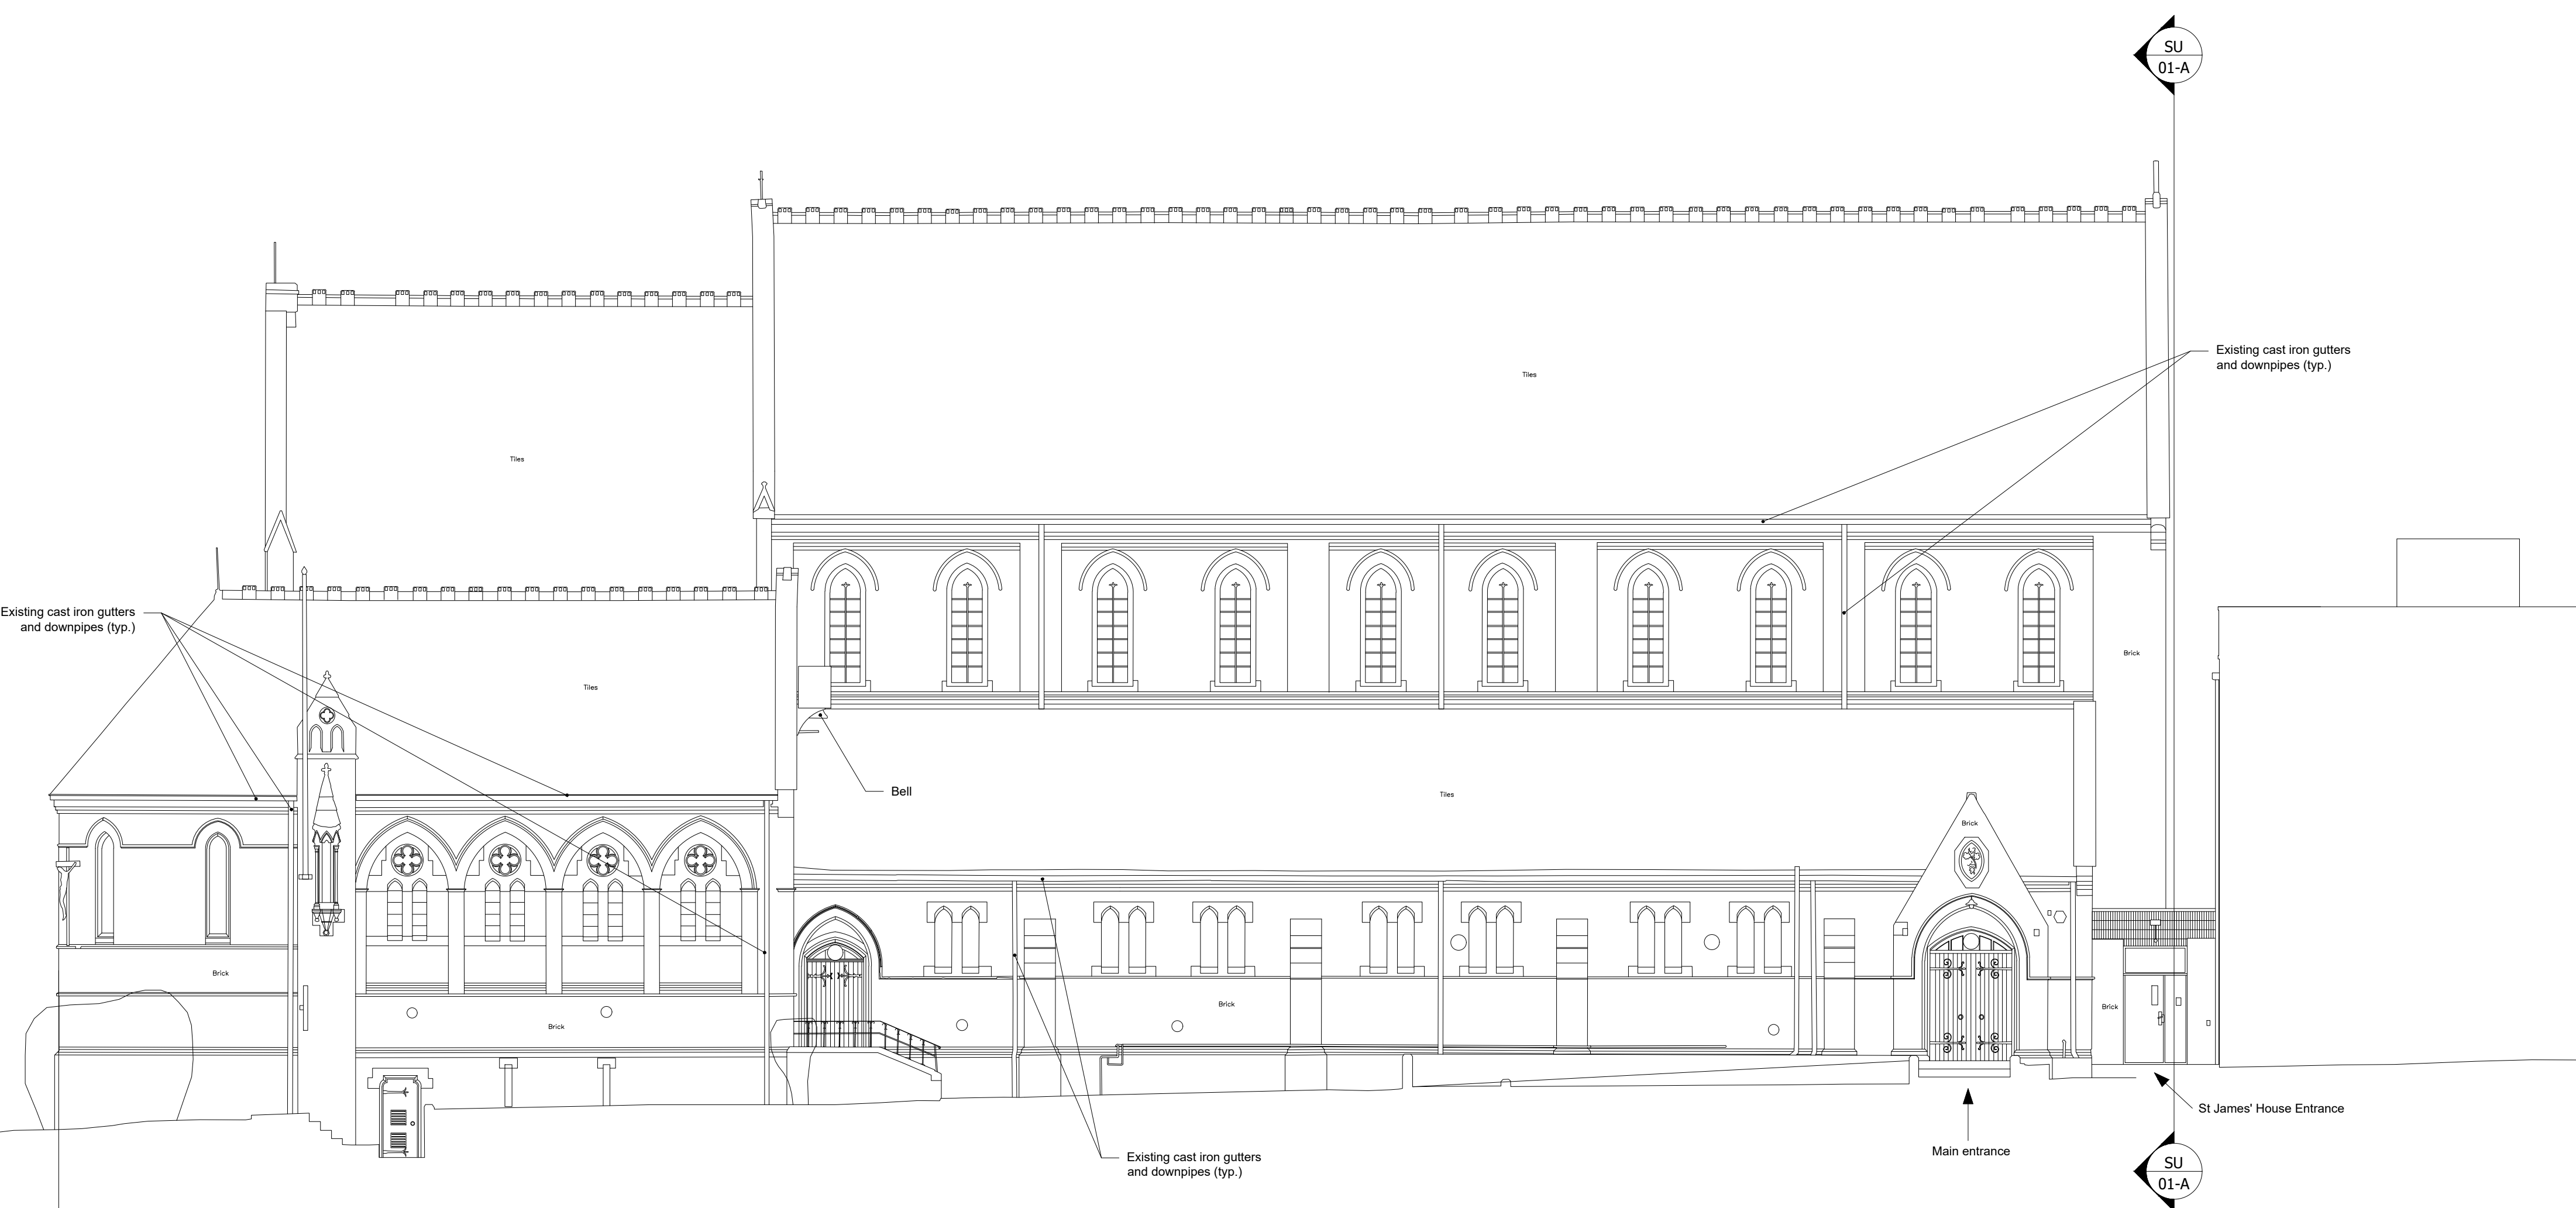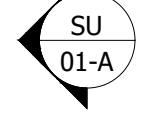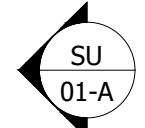


PROJECT			
ST JAMES', WEST HAMPSTEAD PHOTOVOLTAIC INSTALLATION			
TITLE			
EXISTING NORTH ELEVATION			
SCALE	DATE	DRAWN	CHECKED
1:100 @ A2	2021.11	EK	
<b>ABLETT ARCHITECTS</b>			
Kingfisher House 21-23 Elmfield Road Bromley Kent BR1 1LT			
Email: office@ablettarchitects.co.uk Web: www.ablettarchitects.co.uk			
Job N°	Drawing N°		
21-07A	SU02		

**NOTES:**  
 1. Do not scale the drawings.

SU  
01-A

SU  
01-A

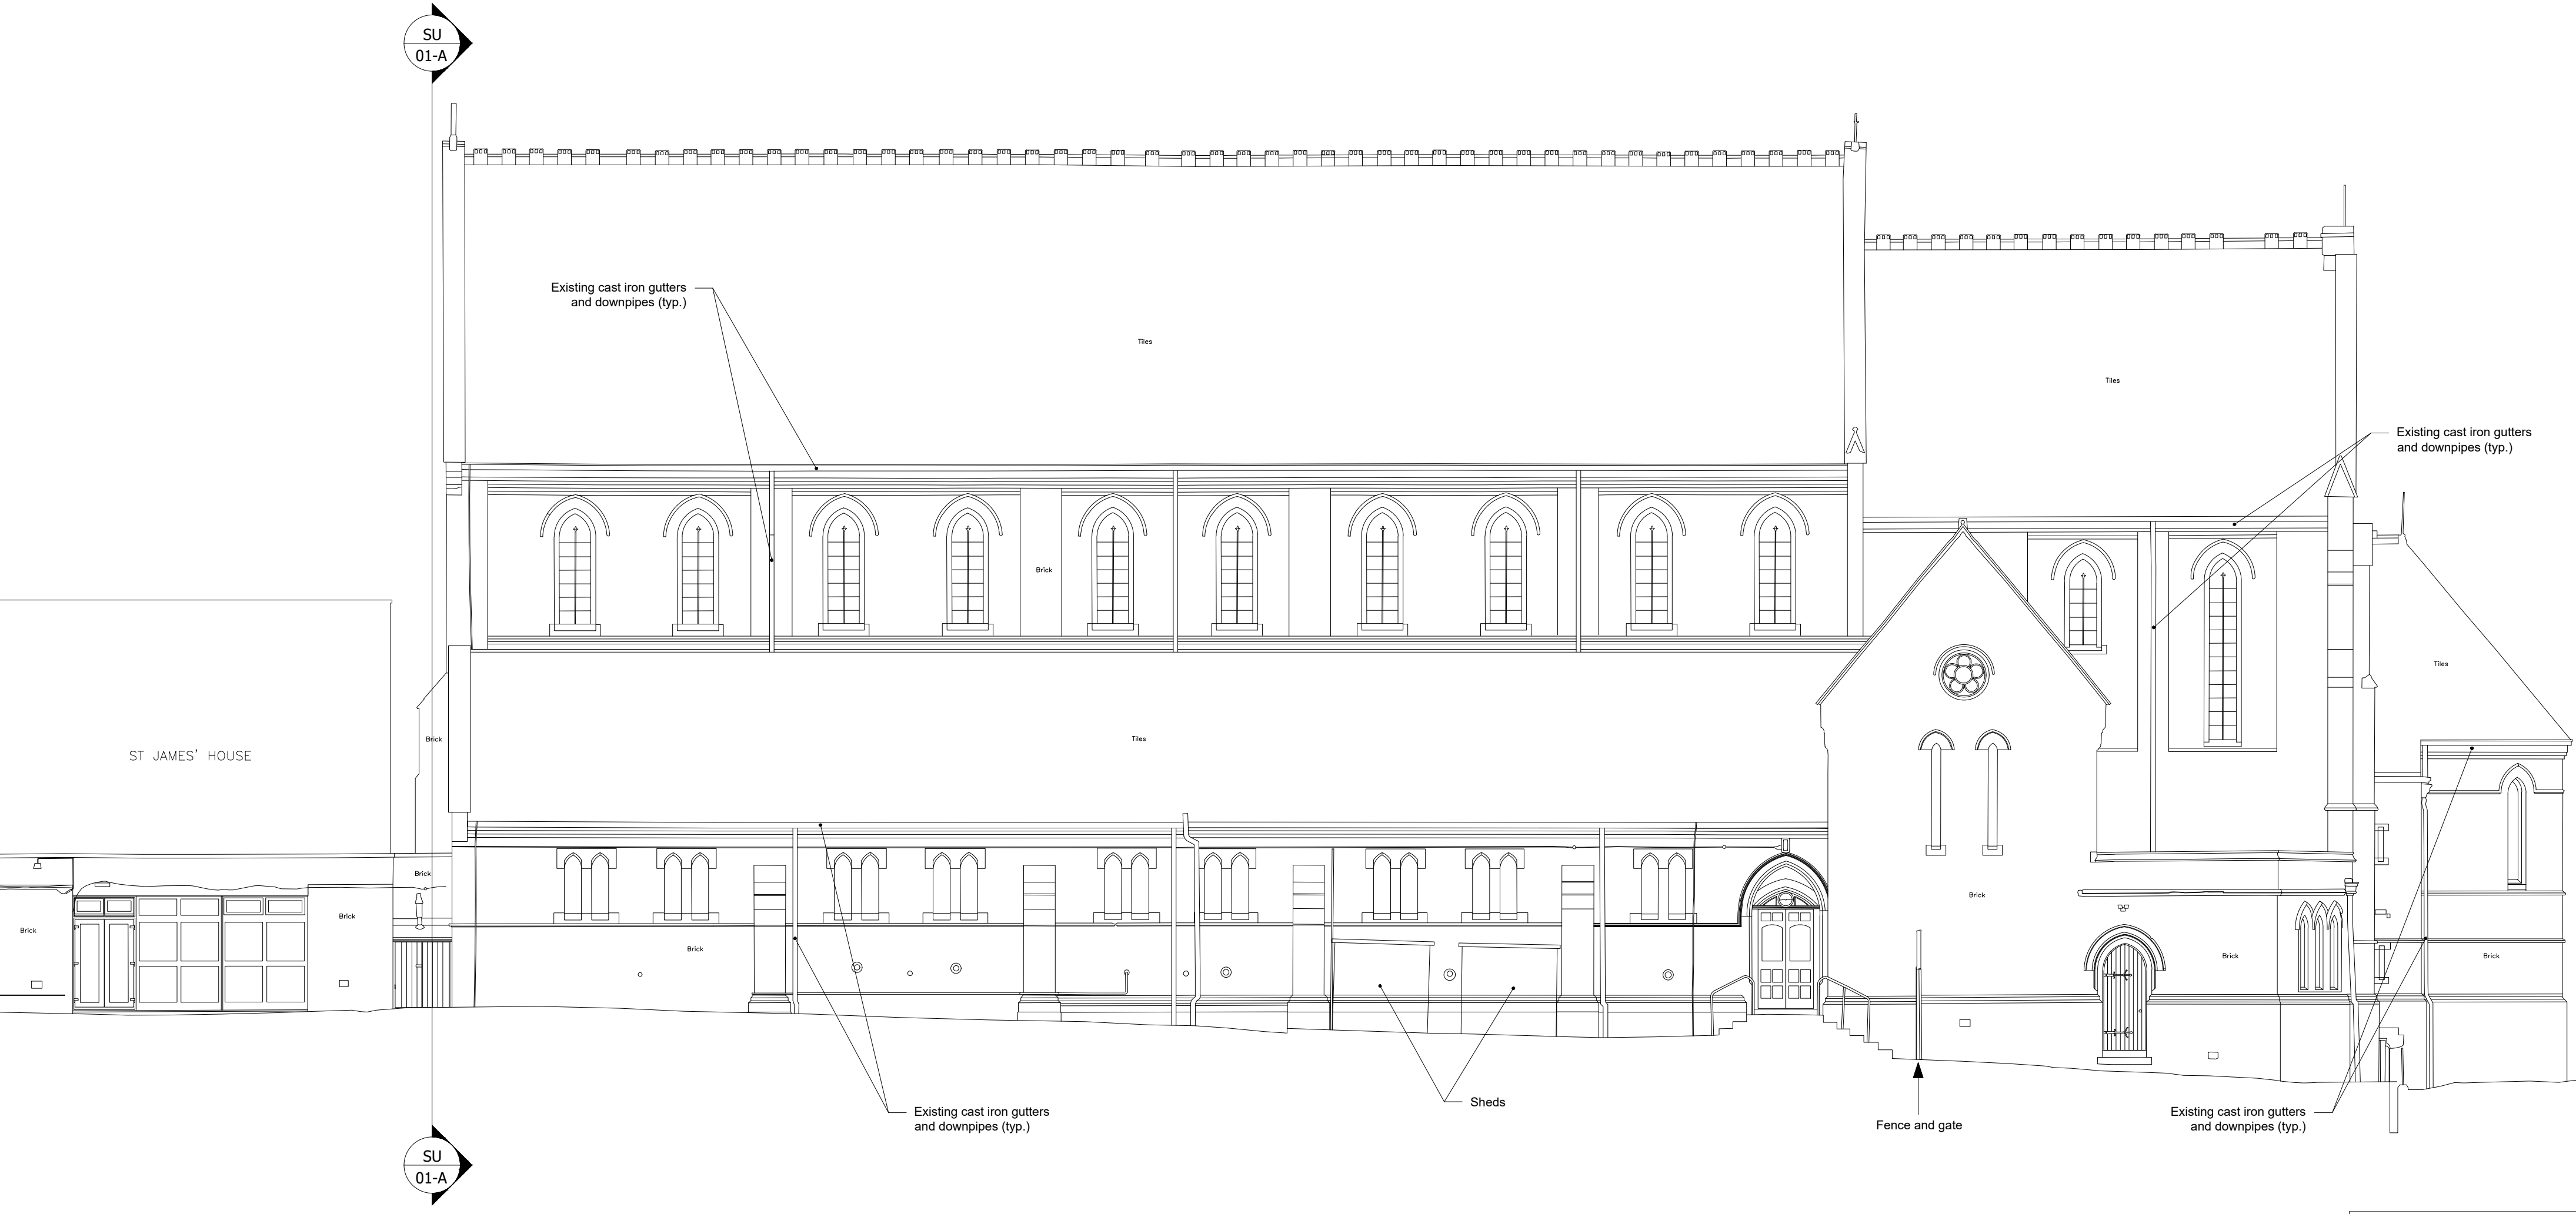

ST JAMES' HOUSE

Brick

Brick

Brick

Existing cast iron gutters and downpipes (typ.)

Sheds

Fence and gate

Existing cast iron gutters and downpipes (typ.)

Existing cast iron gutters and downpipes (typ.)

Ties

Brick

Brick

Brick



PROJECT			
ST JAMES', WEST HAMPSTEAD PHOTOVOLTAIC INSTALLATION			
TITLE			
EXISTING SOUTH ELEVATION			
SCALE	DATE	DRAWN	CHECKED
1:100 @ A2	2021.11	EK	
<b>ABLETT ARCHITECTS</b>			
Kingfisher House 21-23 Elmfield Road Bromley Kent BR1 1LT			
<small>Email: office@ablettarchitects.co.uk Web: www.ablettarchitects.co.uk</small>			
Job N°	Drawing N°		
21-07A	SU03		



**NOTES:**  
1. Do not scale the drawings.

← SHERIFF ROAD →

← PUBLIC PAVEMENT →

Boundary Wall

Existing cast iron gutters and downpipes (typ.)

Existing cast iron gutters and downpipes (typ.)

PARKING

SU 01-A

CHAPEL

NORTH AISLE

ST JAMES' HOUSE  
Flat Roof

Flat Roof

CHANCEL

NAVE

Rooflights (typ.)

ORGAN

VESTRY

Existing cast iron gutters and downpipes (typ.)

Flat Roof

SOUTH AISLE

SHED

SHED

Fence and gate

← SIDE PASSAGE →

SU 01-A

Existing cast iron gutters and downpipes (typ.)

167 WEST END LANE

PROJECT			
ST JAMES', WEST HAMPSTEAD PHOTOVOLTAIC INSTALLATION			
TITLE			
EXISTING ROOF PLAN			
SCALE	DATE	DRAWN	CHECKED
1:100 @ A2	2021.11	EK	
<b>ABLETT ARCHITECTS</b>			
Kingfisher House 21-23 Elmfield Road Bromley Kent BR1 1LT			
Email: office@ablettarchitects.co.uk Web: www.ablettarchitects.co.uk			
Job N°	Drawing N°		
21-07A	SU04		

