


PROPOSED GROUND FLOOR PLAN

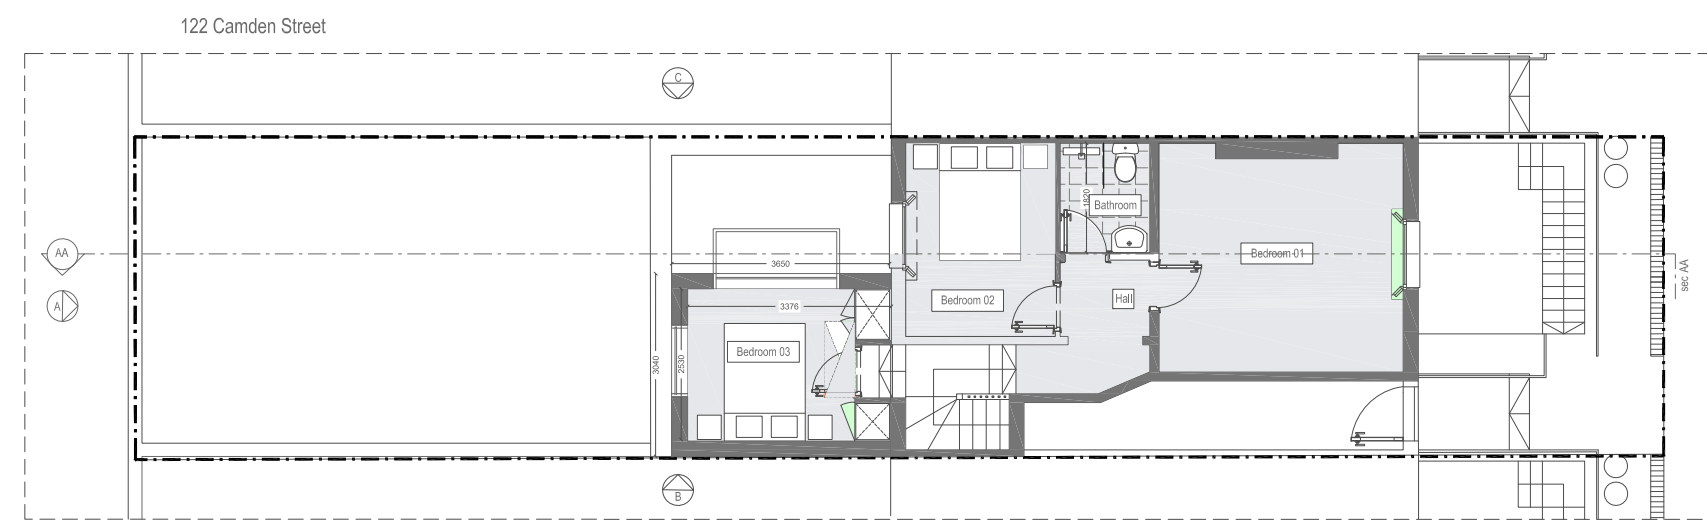

PROPOSED FIRST FLOOR PLAN

1. Do not scale from this drawing.
2. All dimensions to be verified on site prior to any works being commenced.
3. Any discrepancies between the drawing and any written specification to be verified.
4. This drawing to be read in conjunction with relevant consultants and specialist drawings.
5. All works to comply with the relevant British Standards, Codes of Practices and Building Regulations.
6. This drawing is the copyright of 3D's Building Solutions and is not to be reproduced in any form without prior written consent.

CLIENT :

Andreas Georgiou
124A Camden Street
Camden Town
London
NW1 0HY

Drawing title :

Proposed Floor Plans

Scale: 1/100 @A3
1/50 @A1


Date : March 2022

Drawing no : #01

Drawing by :

3D's Building Solutions
LTD

Revision :

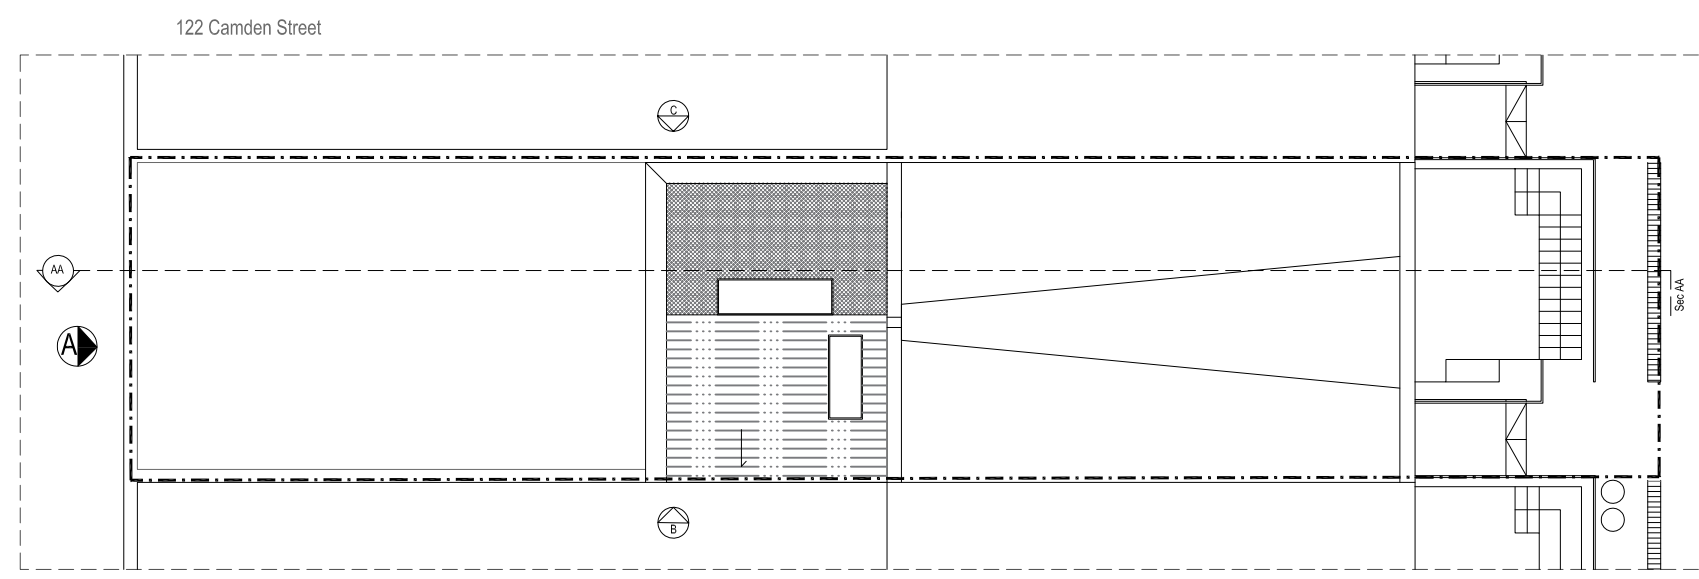

PROPOSED ROOF PLAN

1. Do not scale from this drawing.
2. All dimensions to be verified on site prior to any works being commenced.
3. Any discrepancies between the drawing and any written specification to be verified.
4. This drawing to be read in conjunction with relevant consultants and specialist drawings.
5. All works to comply with the relevant British Standards, Codes of Practices and Building Regulations.
6. This drawing is the copyright of 3D's Building Solutions and is not to be reproduced in any form without prior written consent.

CLIENT :

Andreas Georgiou
124A Camden Street
Camden Town
London
NW1 0HY

Drawing title :

Proposed Floor Plans

Scale: 1/100 @A3
1/50 @A1

Date : March 2022

Drawing no : #02


Drawing by :

3D's Building Solutions
LTD

Revision :



PROPOSED ELEVATION A

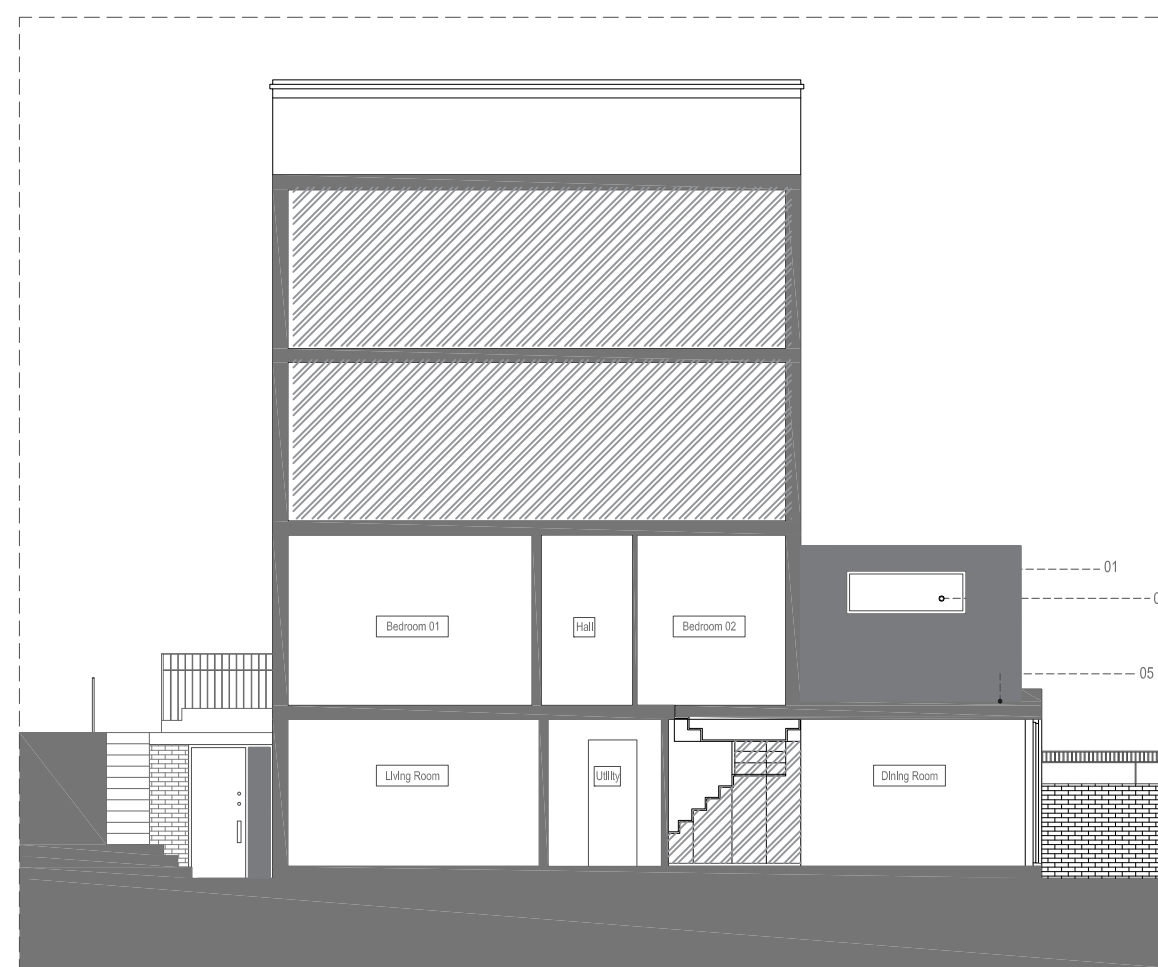

PROPOSED SECTION AA

1. Do not scale from this drawing.
2. All dimensions to be verified on site prior to any works being commenced.
3. Any discrepancies between the drawing and any written specification to be verified.
4. This drawing to be read in conjunction with relevant consultants and specialist drawings.
5. All works to comply with the relevant British Standards, Codes of Practices and Building Regulations.
6. This drawing is the copyright of 3D's Building Solutions and is not to be reproduced in any form without prior written consent.

Notes

01 - London stock brick

02 - Mortarless window frames

03 - Mortarless door frames

04 - Grey GFR roof membranes

CLIENT :

Andreas Georgiou
124A Camden Street
Camden Town
London
NW1 0HY

Drawing title :

Proposed Elevations

Scale: 1/100 @A3
1/50 @A1


Date : March 2022

Drawing no : #03


Drawing by :

3D's Building Solutions
LTD

Revision :

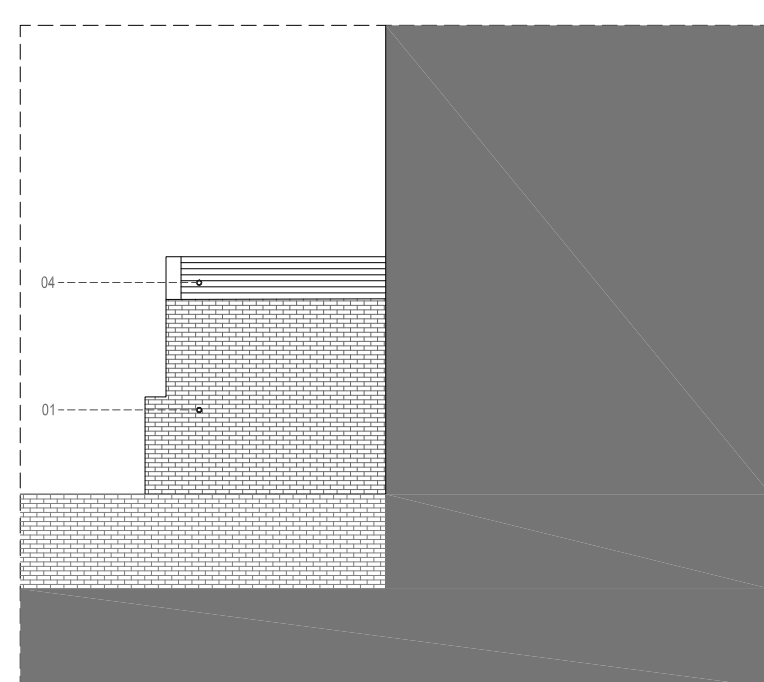

PROPOSED ELEVATION B

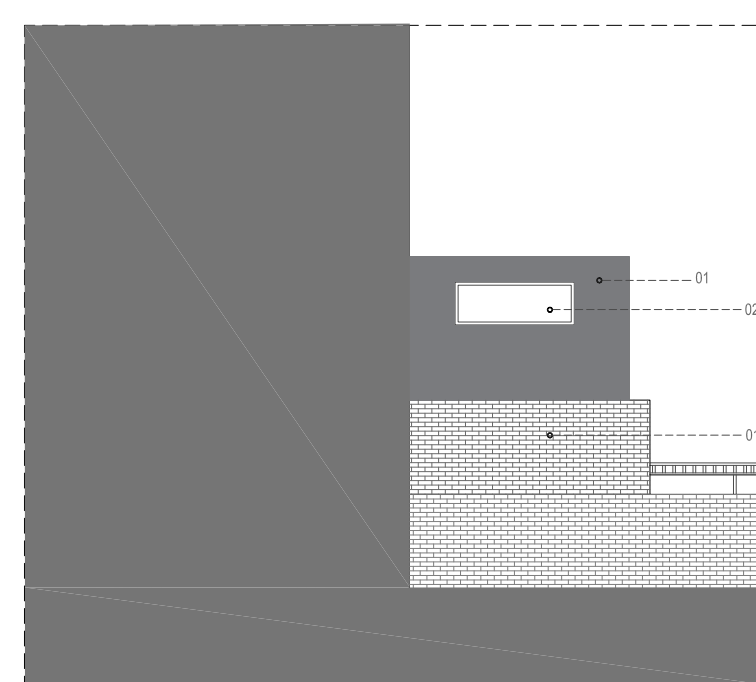

PROPOSED ELEVATION C

1. Do not scale from this drawing.
2. All dimensions to be verified on site prior to any works being commenced.
3. Any discrepancies between the drawing and any written specification to be verified.
4. This drawing to be read in conjunction with relevant consultants and specialist drawings.
5. All works to comply with the relevant British Standards, Codes of Practices and Building Regulations.
6. This drawing is the copyright of 3D's Building Solutions and is not to be reproduced in any form without prior written consent.

Notes

01 - London stock brick

02 - Mortarless window frames

03 - Mortarless door frames

04 - Grey GFR roof membranes

CLIENT :

Andreas Georgiou
124A Camden Street
Camden Town
London
NW1 0HY

Drawing title :

Proposed Elevations

Scale: 1/100 @A3
1/50 @A1

Date : March 2022

Drawing no : #03

Drawing by :

3D's Building Solutions
LTD

Revision :