



Ground Floor Plan, as existing with demolitions
Scale 1:50

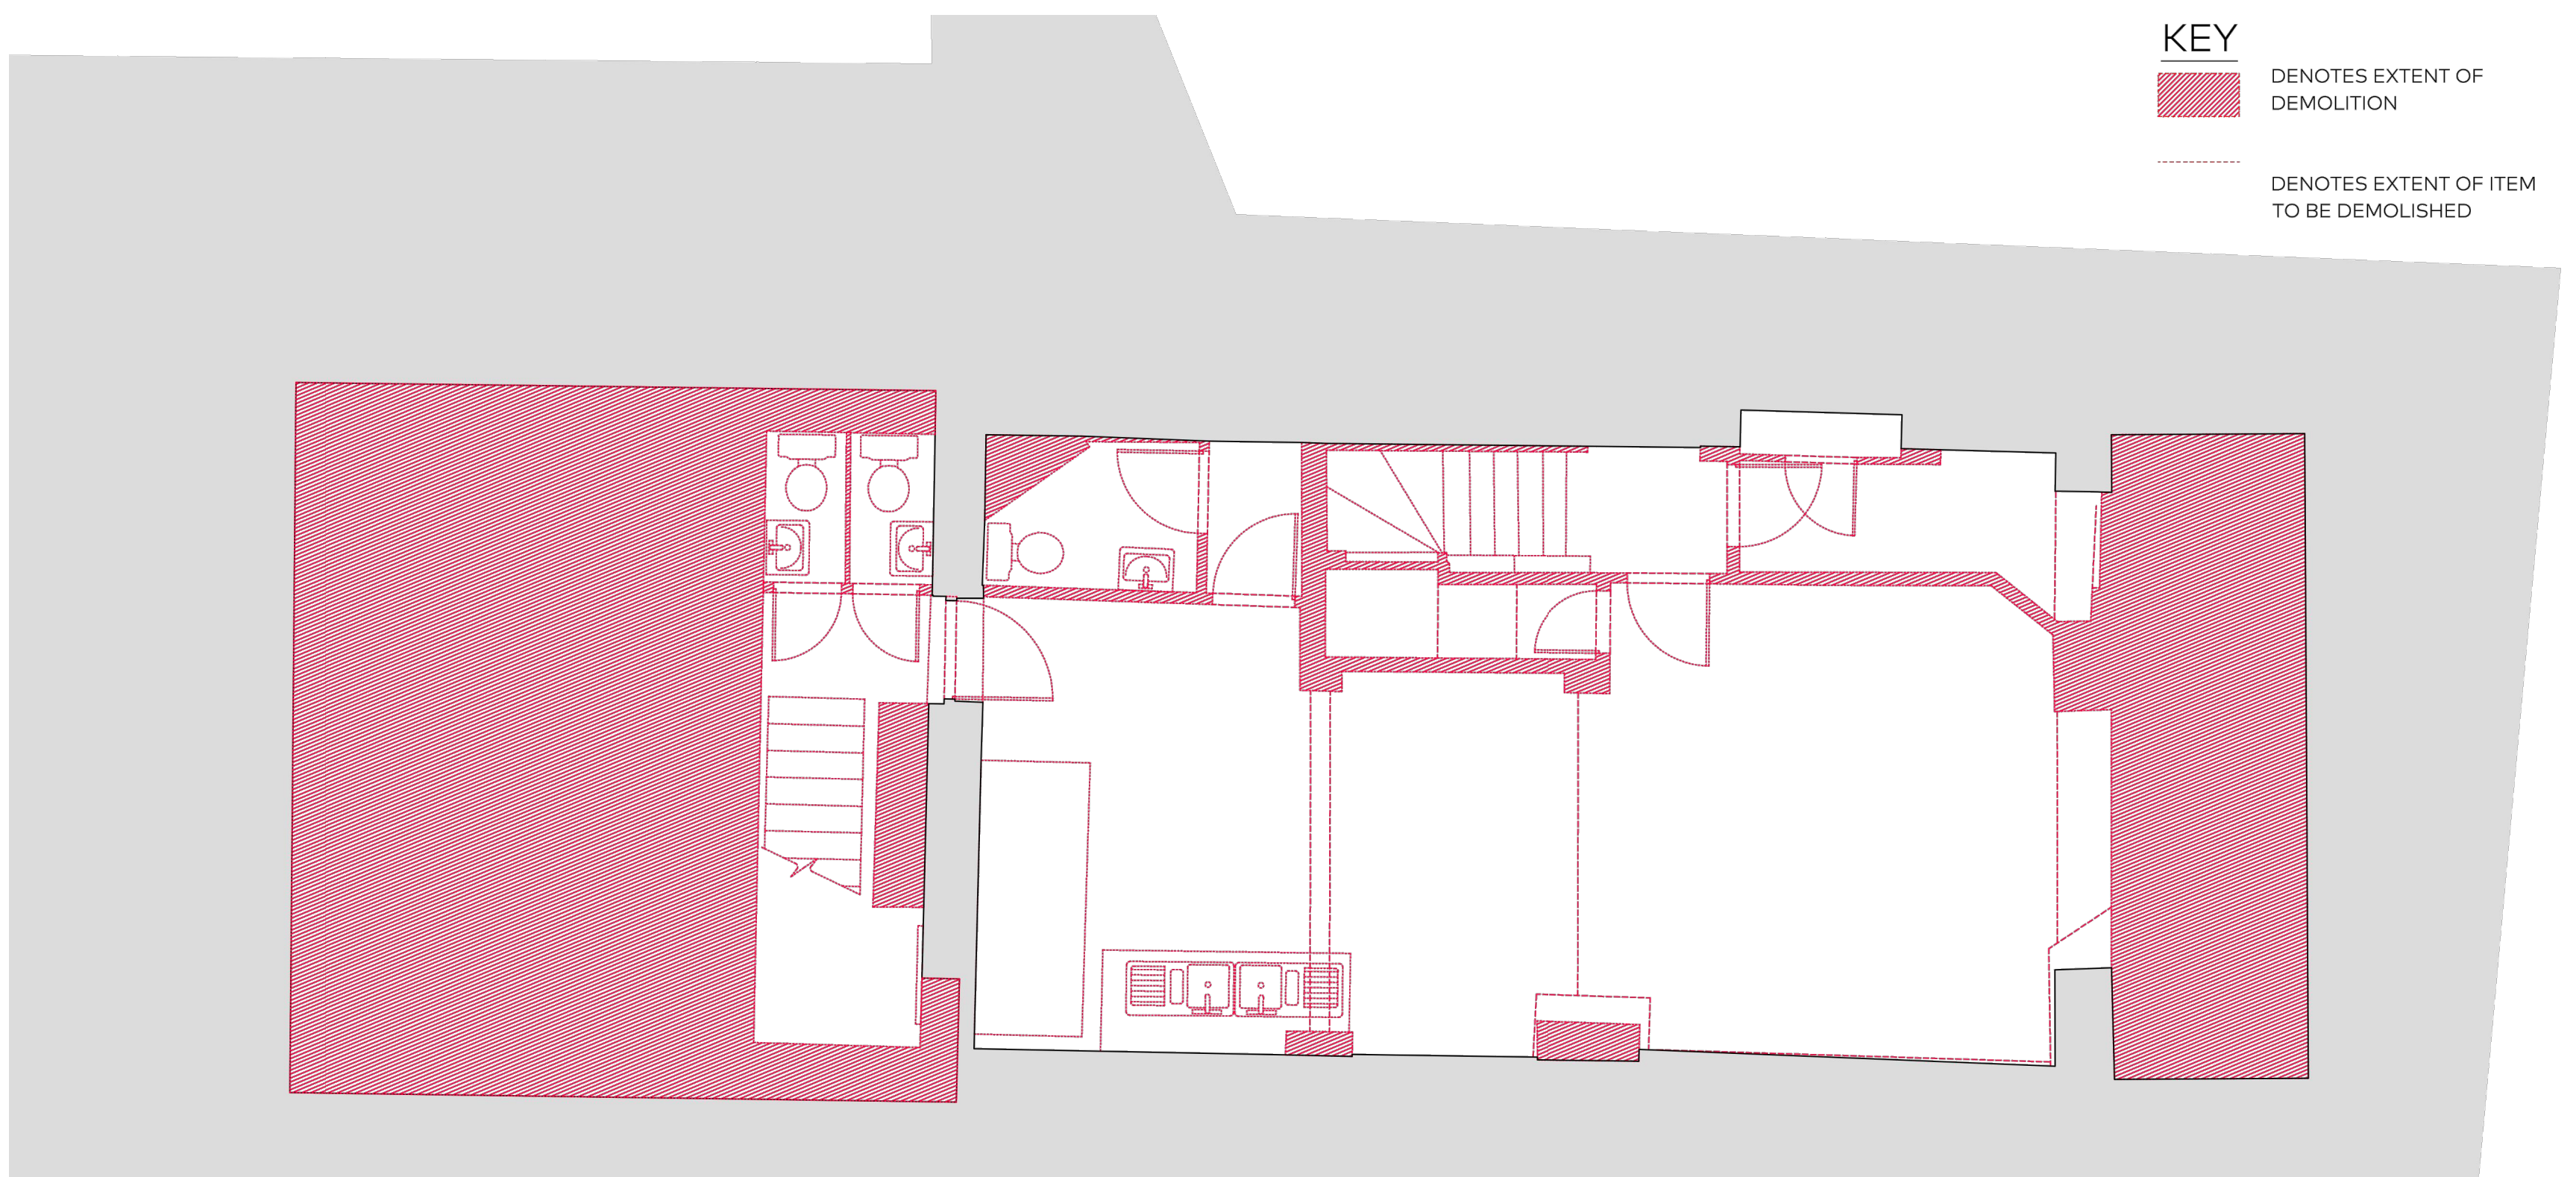

Basement Plan, as existing with demolition, **UNCHANGED FROM PREVIOUSLY APPROVED REF: 2017/4551/P**
Scale 1:50

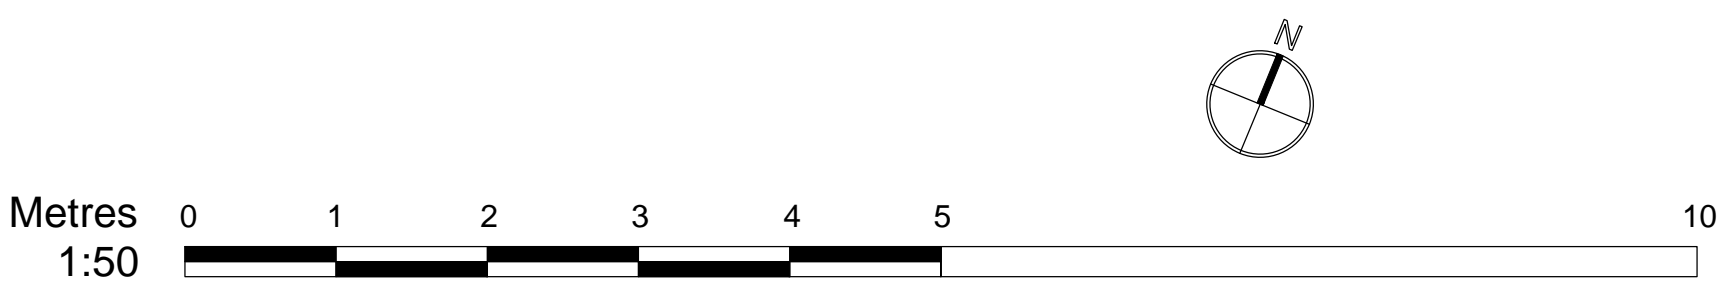

Drawing No.:	1112GS-PP3-01
Revision:	A
Drawing Title:	Basement Plan, as existing with demolitions Ground Floor Plan, as existing with demolitions
Project Title:	11-12 Grenville Street, London, WC1N 1LZ
Applicant:	11-12 Grenville Street Ltd.
Date:	08.03.2022