



NOTES:

For General Notes see GN1

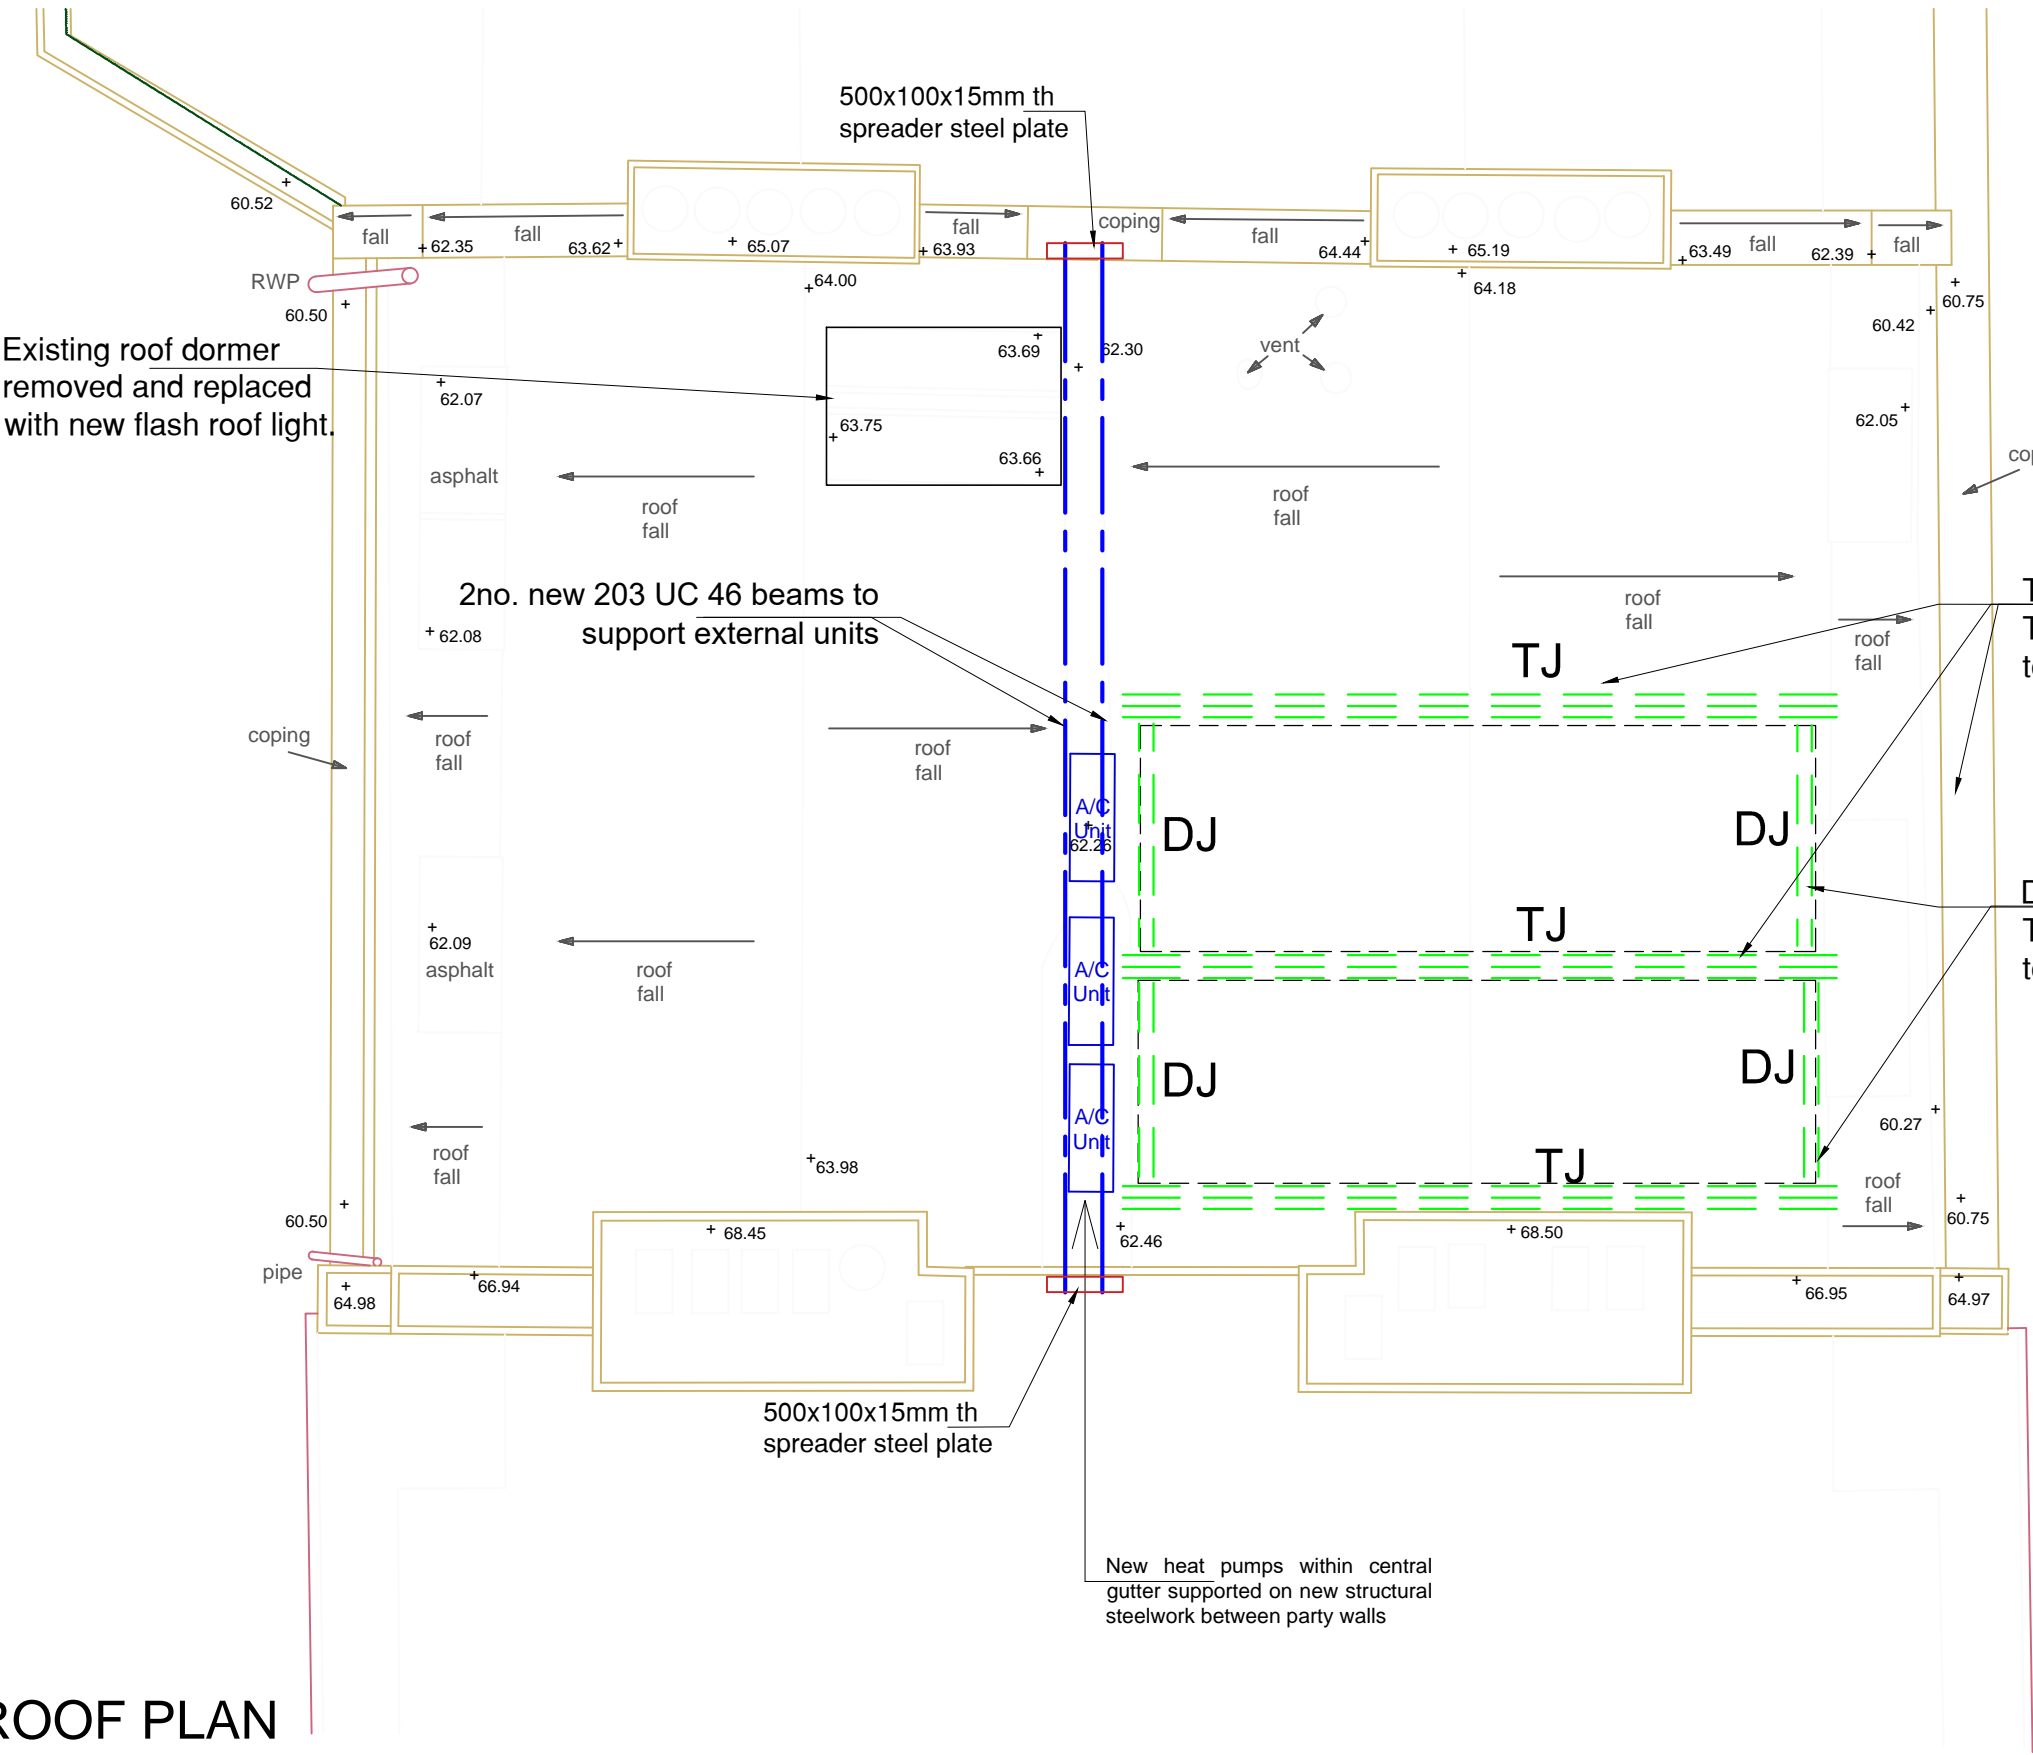

PROPOSED ROOF PLAN

 

Issued For		Notes		Client	
Information				-	
General Notes				Project	
DO NOT SCALE FROM THIS DRAWING. ALL DIMENSIONS TO BE VERIFIED ON SITE BY CONTRACTOR PRIOR TO COMMENCEMENT OF ANY SHOP DRAWINGS AND ANY WORK ON SITE. REPORT ALL DISCREPANCIES TO THE ARCHITECT/ENGINEER IMMEDIATELY. THIS DRAWING IS TO BE READ IN CONJUNCTION WITH ALL RELATED ARCHITECT/ ENGINEERS DRAWINGS / DETAILS AND ALL OTHER RELEVANT INFORMATION.				32 Percy Street London, W1T 2DE	
				Drawing Title	
				ROOF PLAN	
Scale		Date		Job No.	
1: 75@A3		Sept. 2021		1426	
				Drawing No.	
				06	



LIM ENGINEERING LTD  
consulting engineers

15 Kinloch Drive, London, Nw9 7LL - Tel: 020 8205 1427  
Fax: 020 8205 1427