




Existing First Floor Plan
1:50@A1/1:100@A3

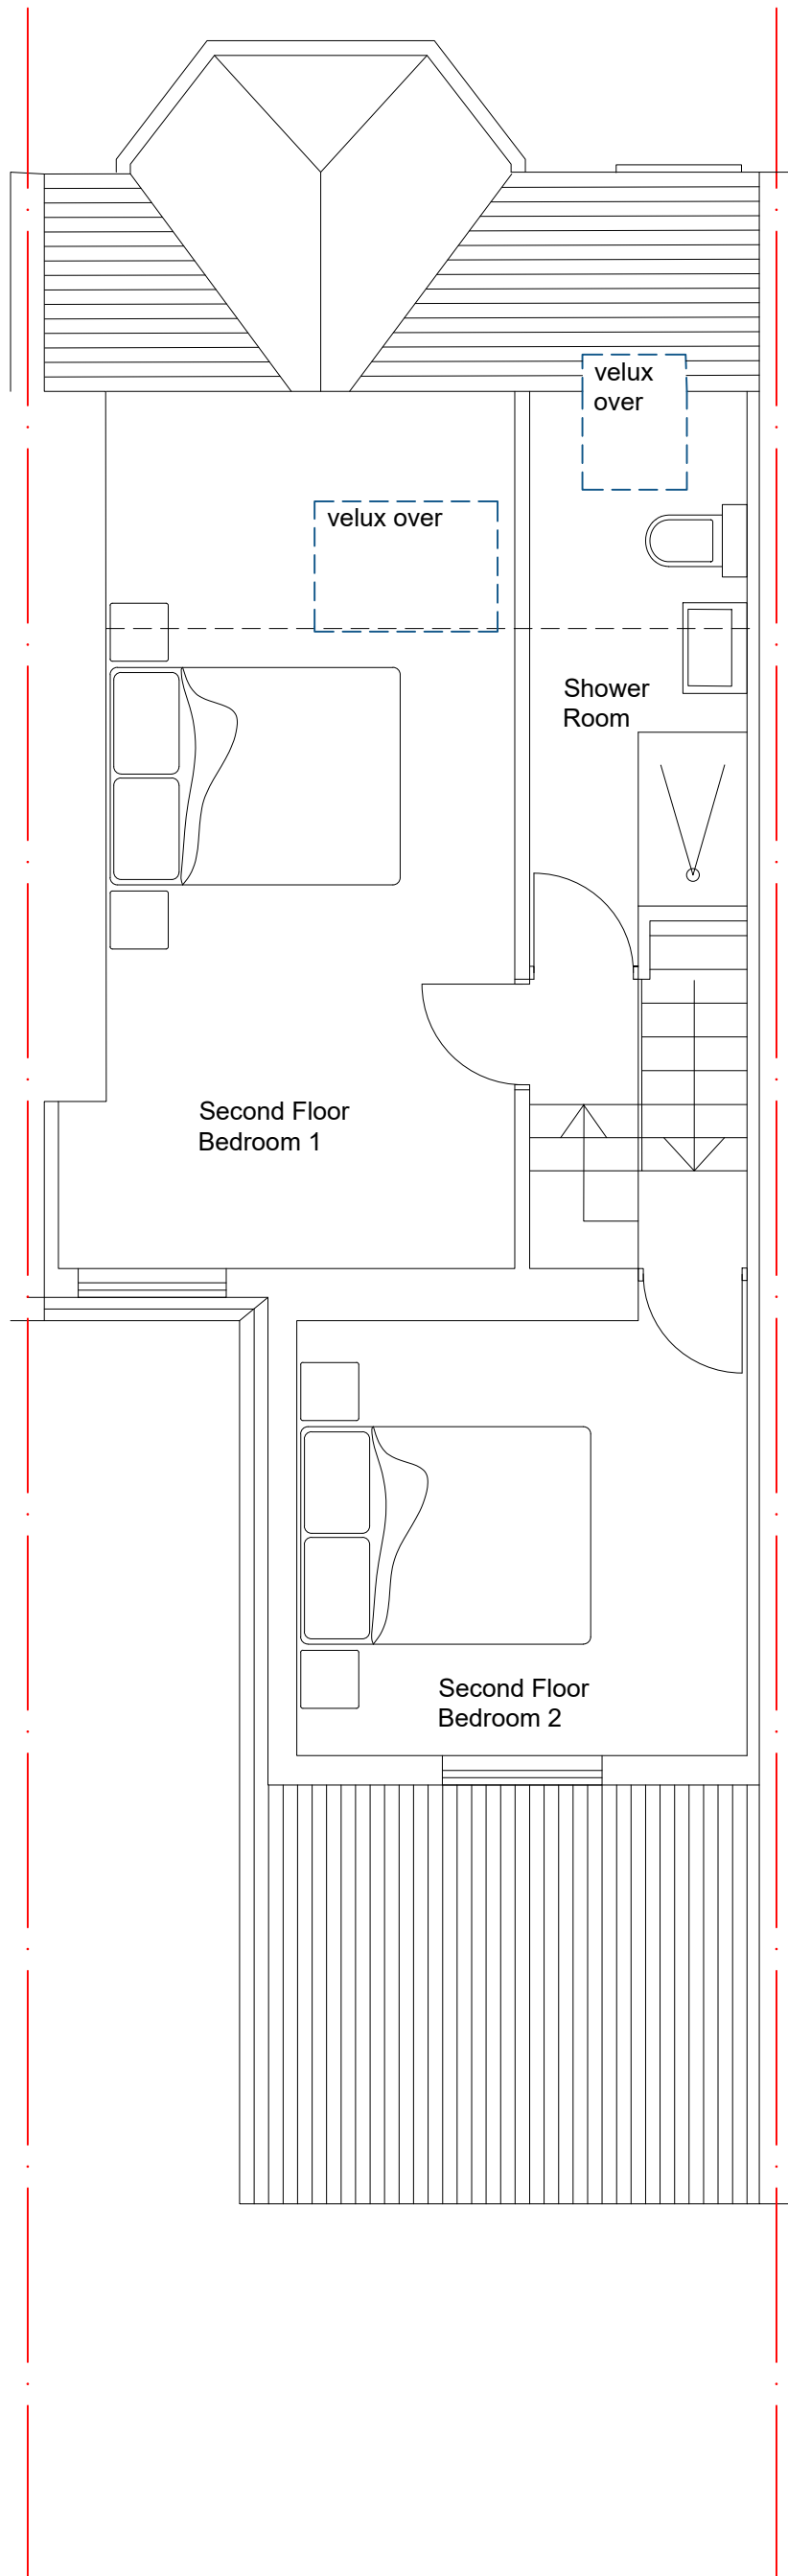


Existing Second Floor Plan (Loft Conversion)
1:50@A1/1:100@A3

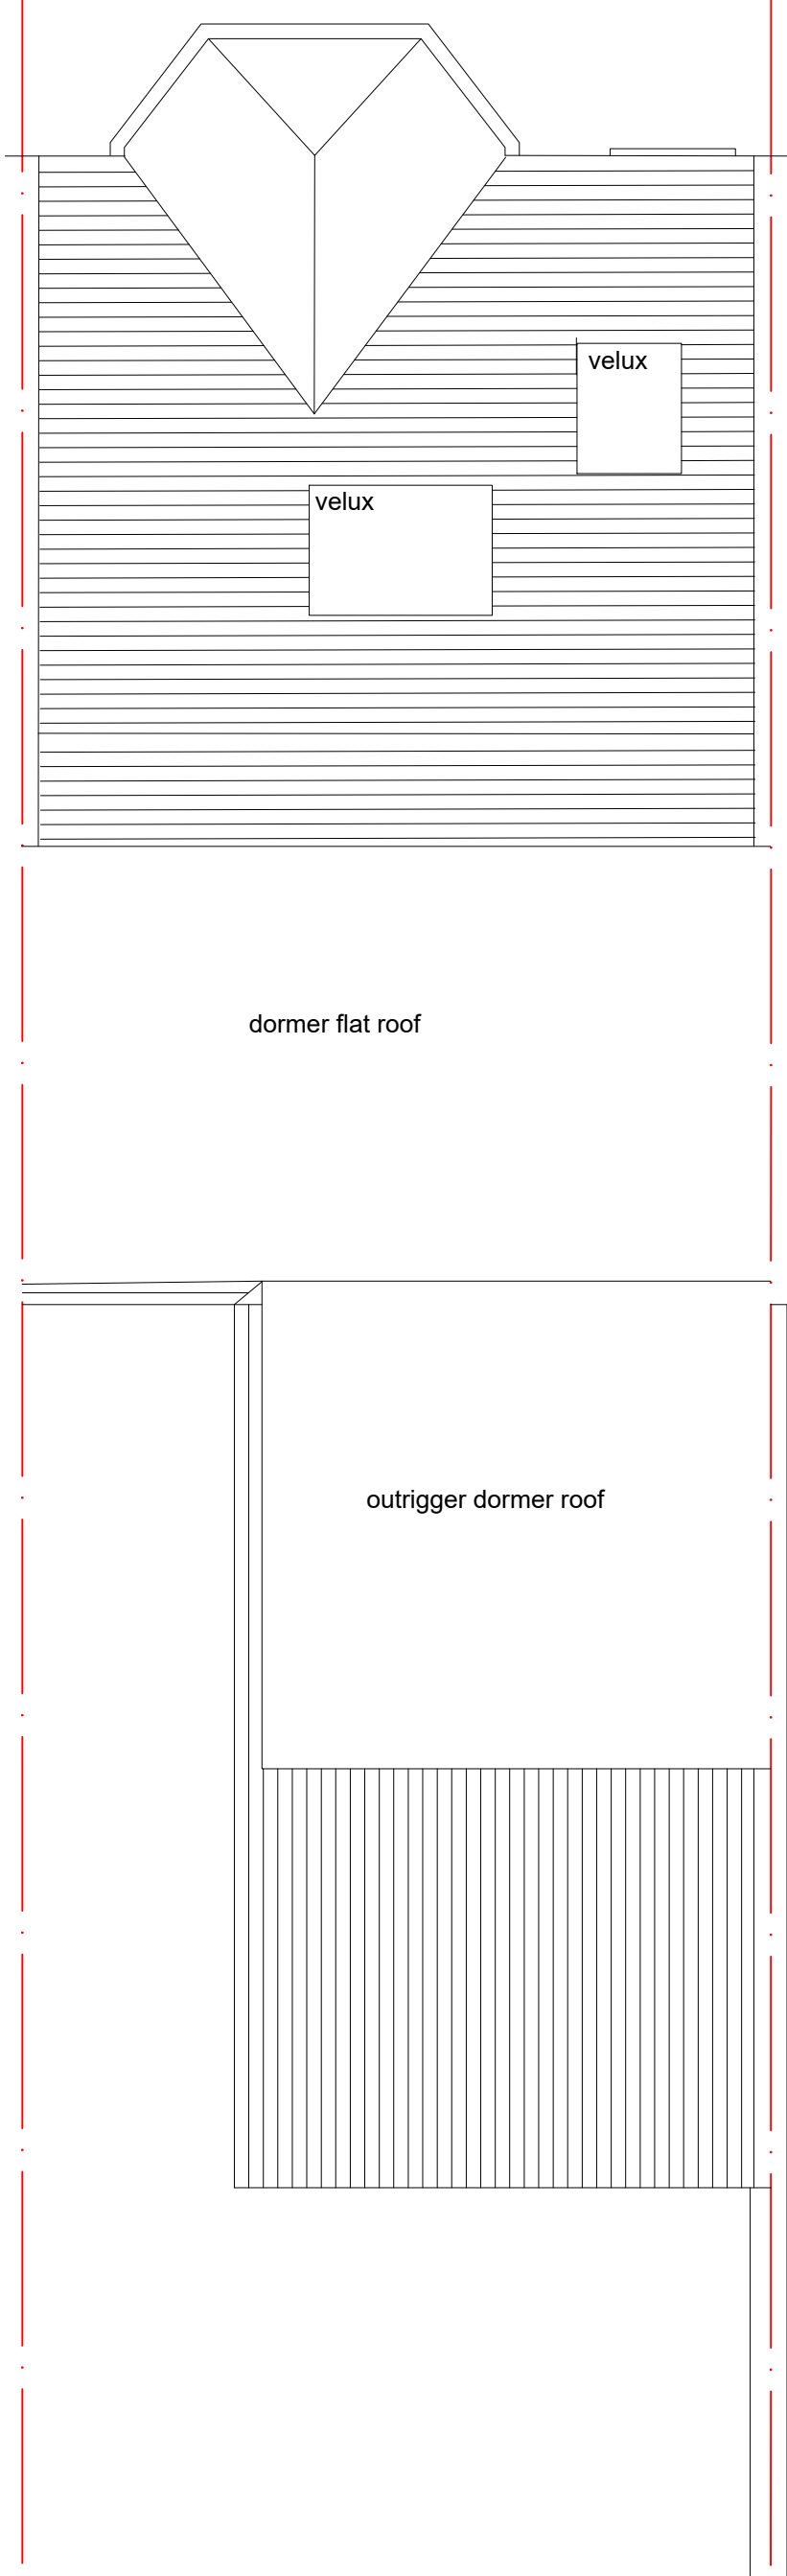

Existing Roof Plan
1:50@A1/1:100@A3

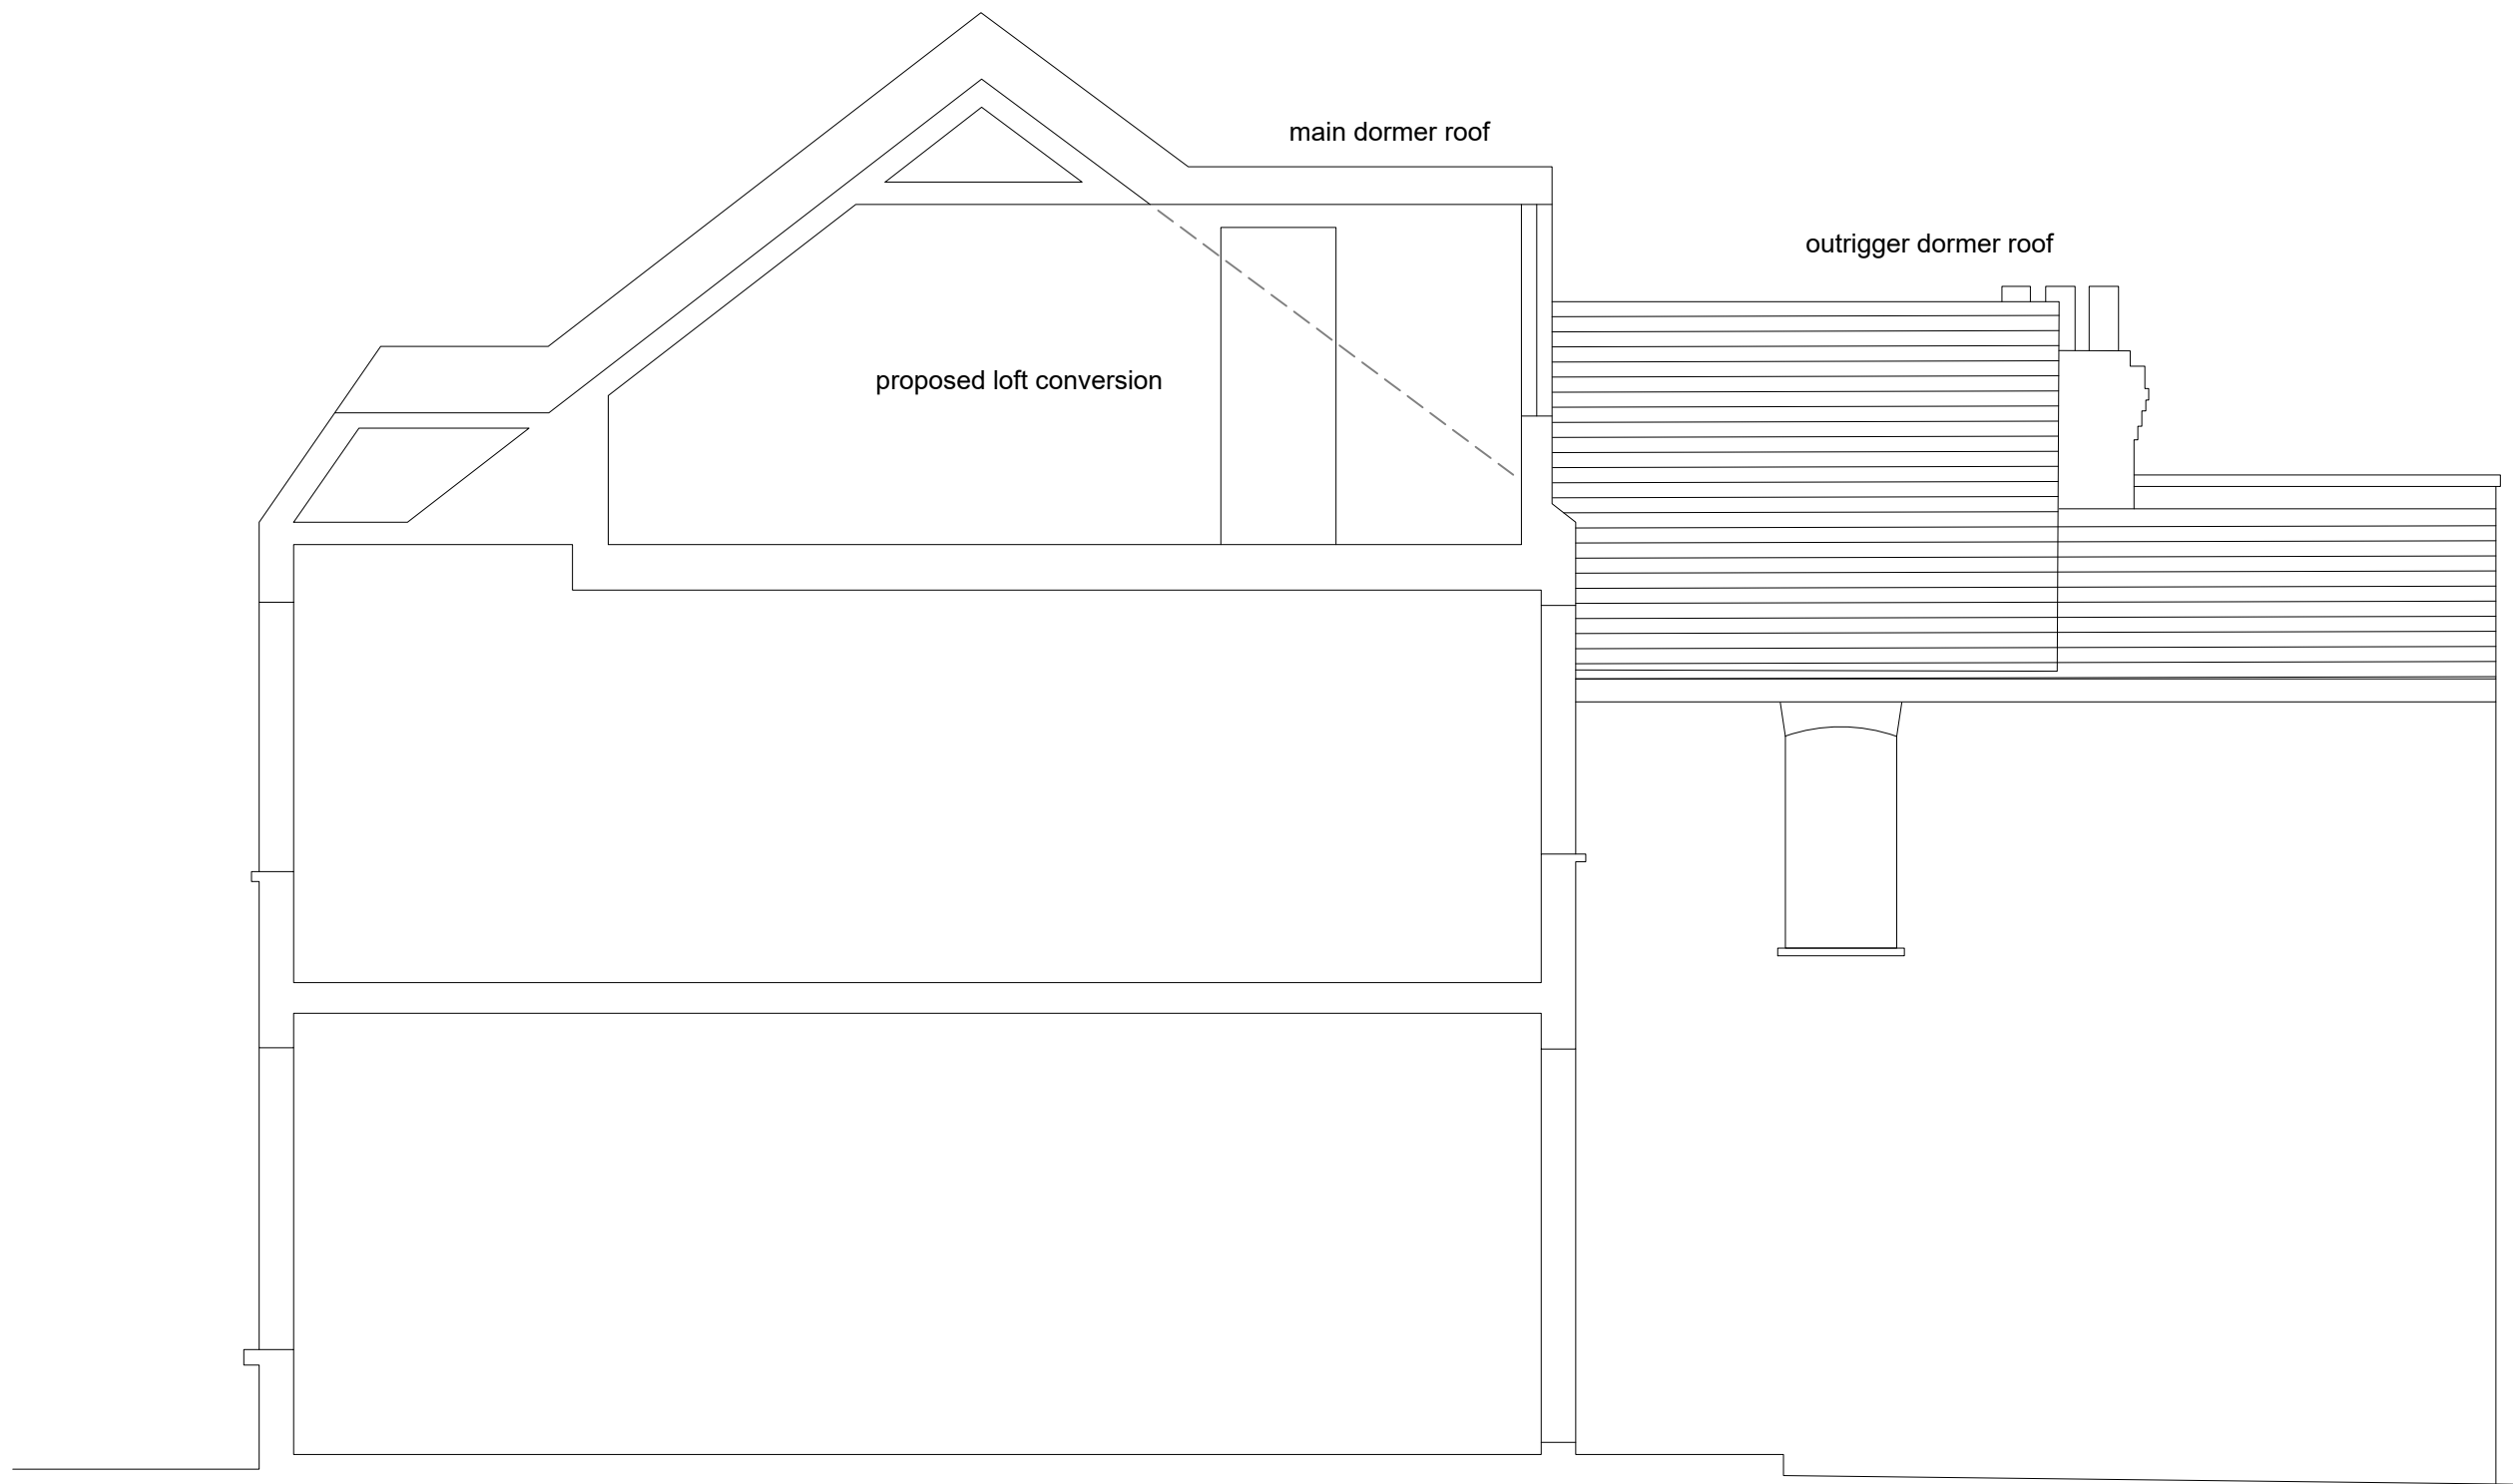

Existing Cross Section
1:50@A1/1:100@A3

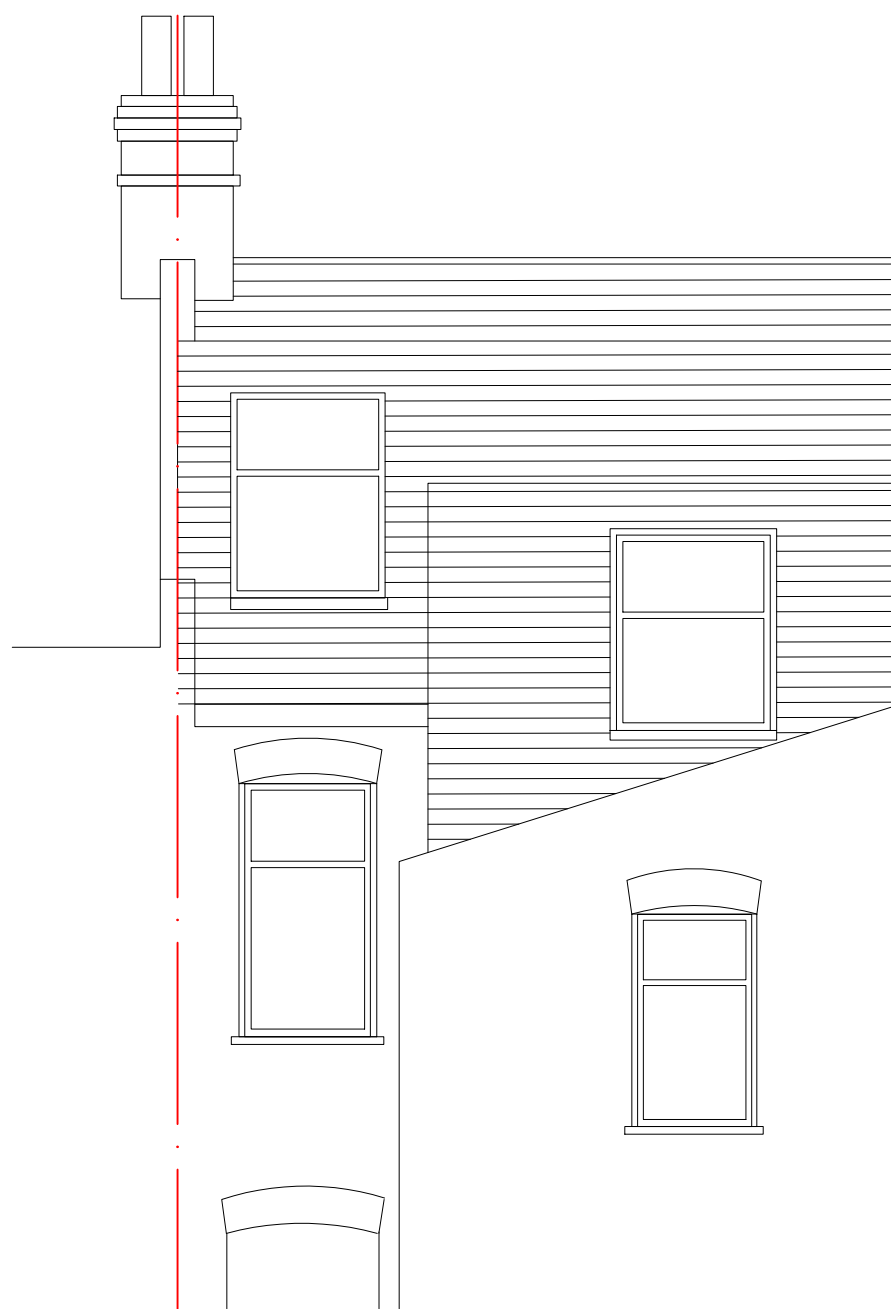

Existing Rear Elevation
1:50@A1/1:100@A3

REVISIONS:

01:	01.11.21	Current
00:	14.01.21	First Issue

PLANNING

PROJECT
50 Solent Road
London
NW6 1TY

DRAWING

EXISTING DRAWINGS

SCALE	PAPER SIZE	DATE	DRAWN BY
1:50 1:100	A1 A3	JAN21	SH
DRAWING N°			REVISION
50SR.001			01

GCD
Green County Developments

12 Kew Green, Richmond TW9 3BH
t: 0208 8780473
w: gcdltd.com