

01 Elevation 01 - North Elevation
Scale 1:50 @A1 / 1:100 @A3

0m 1m 2m 3m 4m 5m

PATALAB

15 Garrett Street
London EC1Y 0TY

p: +44 (0)20 7253 2036
w: www.patalab.com
e: info@patalab.com

Notes

DO NOT SCALE (except for planning use).
Use figured dimensions only for construction. ALL contractors are requested to check all dimensions on site before proceeding.
All discrepancies to be notified in writing to PATALAB.
Dimensions are in millimeters unless stated otherwise.
All levels are in meters above AOD unless stated otherwise.
No areas indicated, or areas calculated from this drawing should be used for valuation purposes or as the basis for development contracts.
Copyright by PATALAB. All rights reserved including the right of reproduction in whole or part, in any form or media.


Client

Little Lion Entertainment Ltd

Project

Camden Stables Market
London
NW1

Key Plan

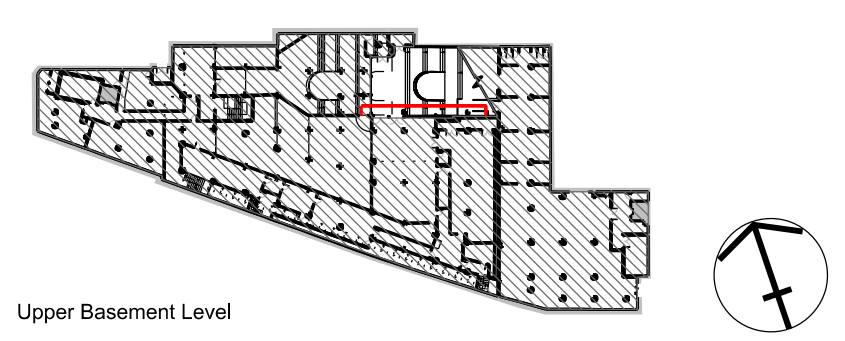

STATUS
INFORMATION
NOT FOR CONSTRUCTION

Rev	Date	Reason for Issue
00	17.02.22	Issued for Planning

PATALAB

Project **2118 - SOAP Camden Market**

Drawing Title **Existing North Elevation**

Scale	1:50 / 1:100	Project No	Drawing No	Rev
Paper Size	A1 / A3	2118	A1100	00
Date	17.02.2022			

