


01 Elevation 03 - Proposed South Elevation
Scale 1:50 @A1 / 1:100 @A3

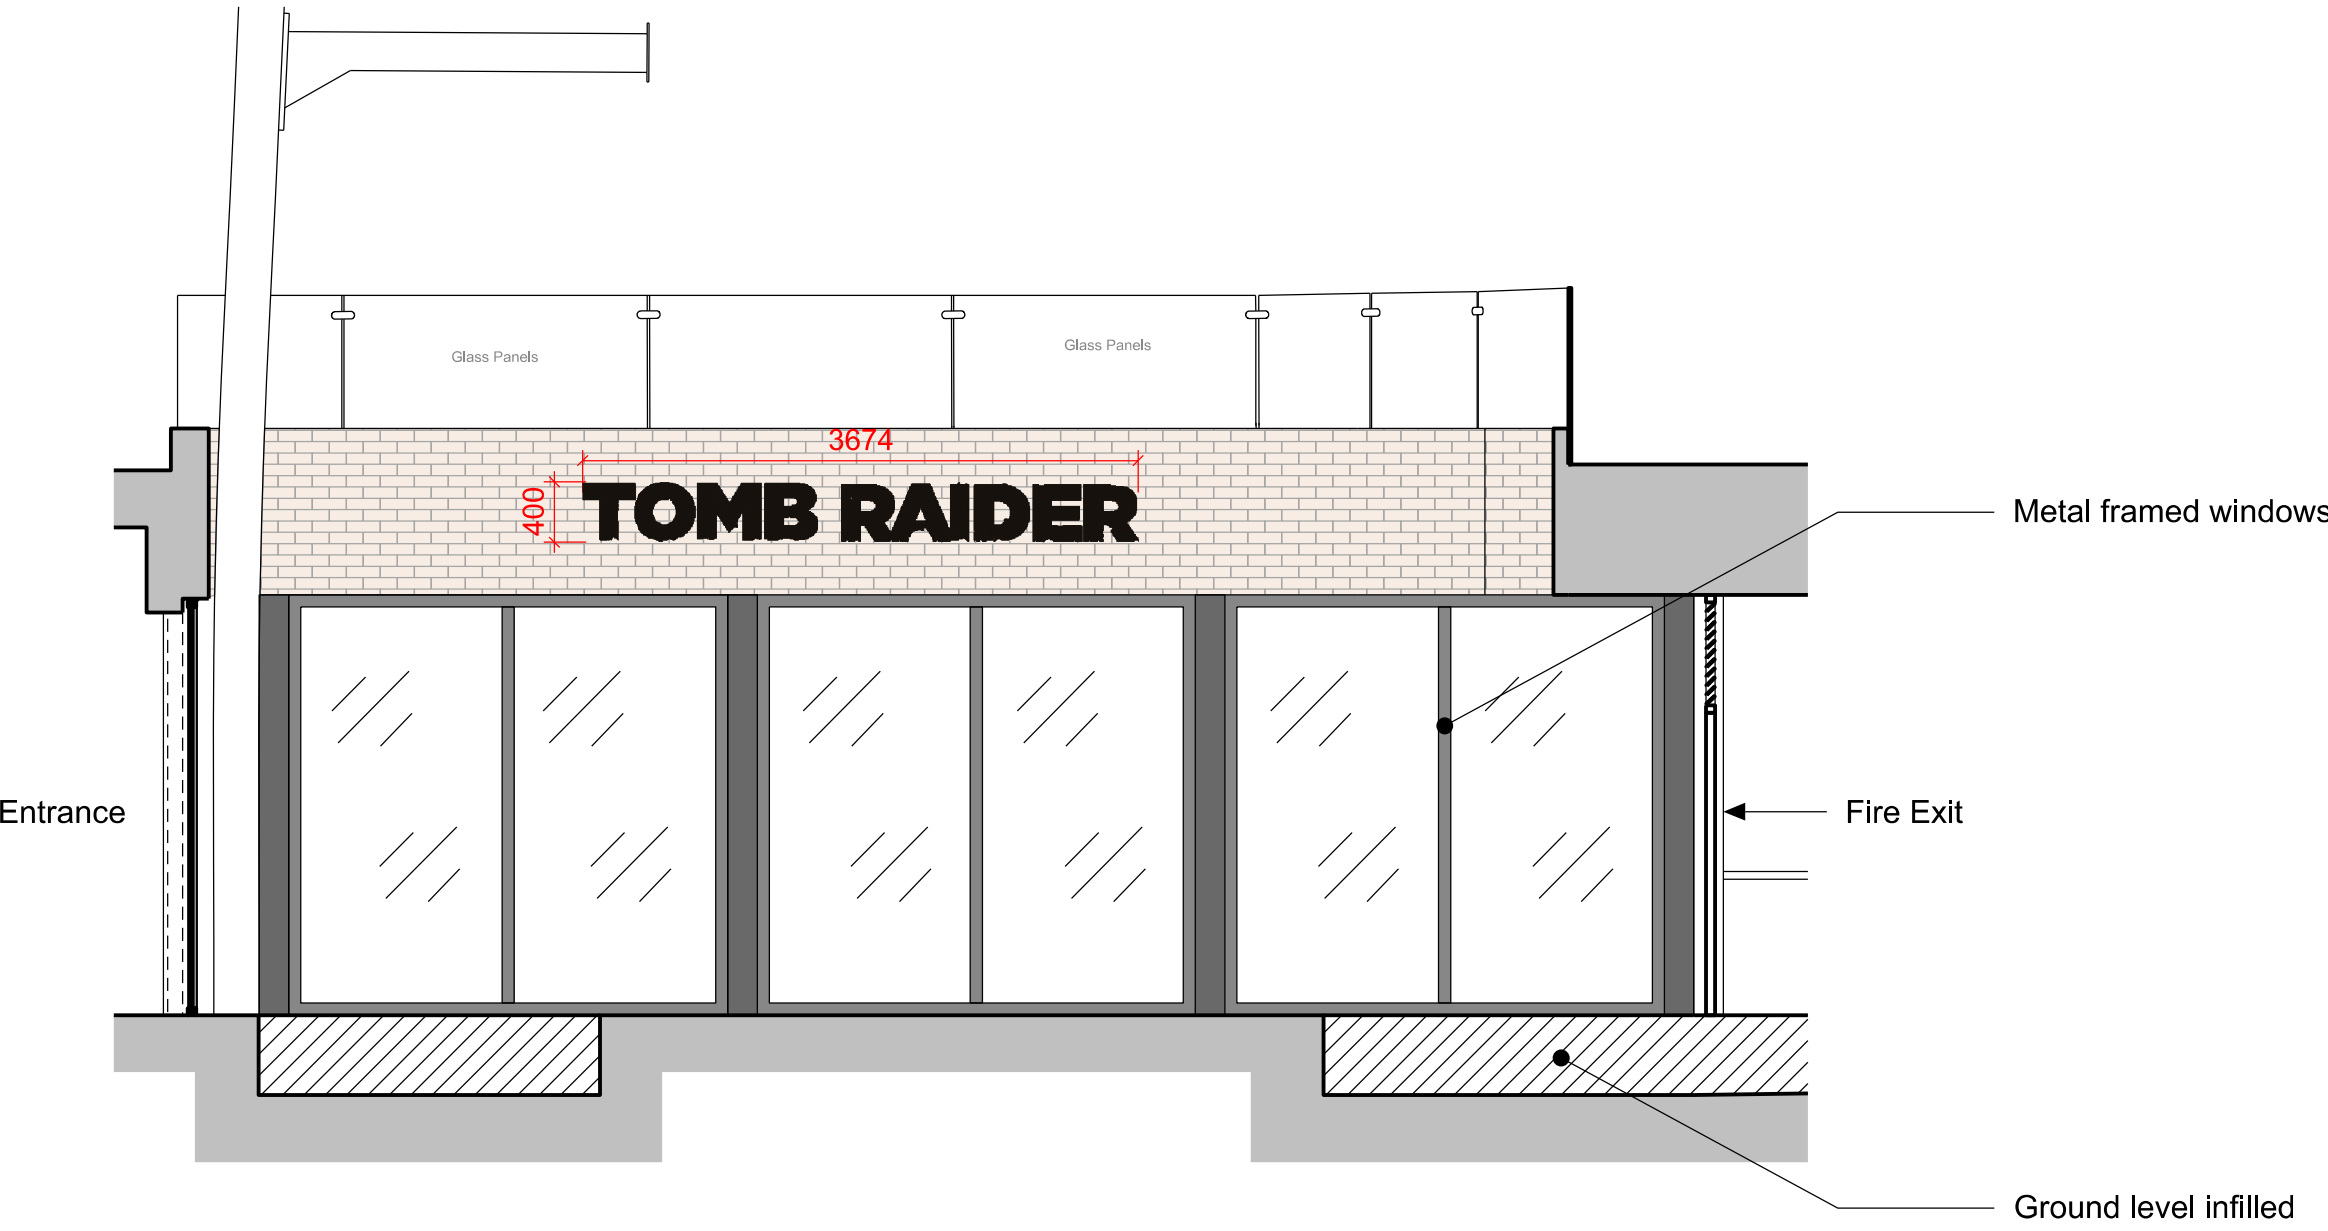

02 Elevation 02 - Proposed East Elevation
Scale 1:50 @A1 / 1:100 @A3



Note:
Four sets of signage of equal size
Type and size of letters = backlit metal, max. height of letters 26cm
Text will be name of tenant only, will not include website address

PATALAB


15 Garrett Street
London EC1Y 0TY

p: +44 (0)20 7253 2036
w: www.patalab.com
e: info@patalab.com

Notes
DO NOT SCALE (except for planning use).
Use figured dimensions only for construction. ALL contractors are requested to check all dimensions on site before proceeding.
All discrepancies to be notified in writing to PATALAB.
Dimensions are in millimeters unless stated otherwise.
All levels are in meters above AOD unless stated otherwise.
No areas indicated, or areas calculated from this drawing should be used for valuation purposes or as the basis for development contracts.
Copyright by PATALAB. All rights reserved including the right of reproduction in whole or part, in any form or media.

Client
Little Lion Entertainment Ltd

Project
Camden Stables Market
London
NW1

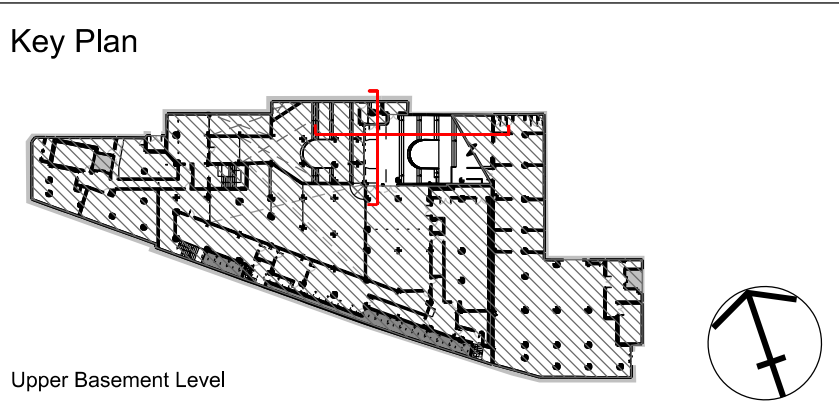

STATUS INFORMATION NOT FOR CONSTRUCTION		
Rev	Date	Reason for Issue
03	18.03.22	Signage updated
02	17.03.22	Signage updated
01	17.03.22	Signage updated
00	11.03.22	Issued for Planning

PATALAB

Project **2118 - SOAP Camden Market**

Drawing Title **Proposed South and East Elevation**

Scale	1:50 / 1:100	Project No	Drawing No	Rev
Paper Size	A1 / A3			
Date	18.03.2022	2118	PA3102	03