



01 Elevation 01 - Proposed North Elevation  
Scale 1:20 @A1 / 1:40 @A3

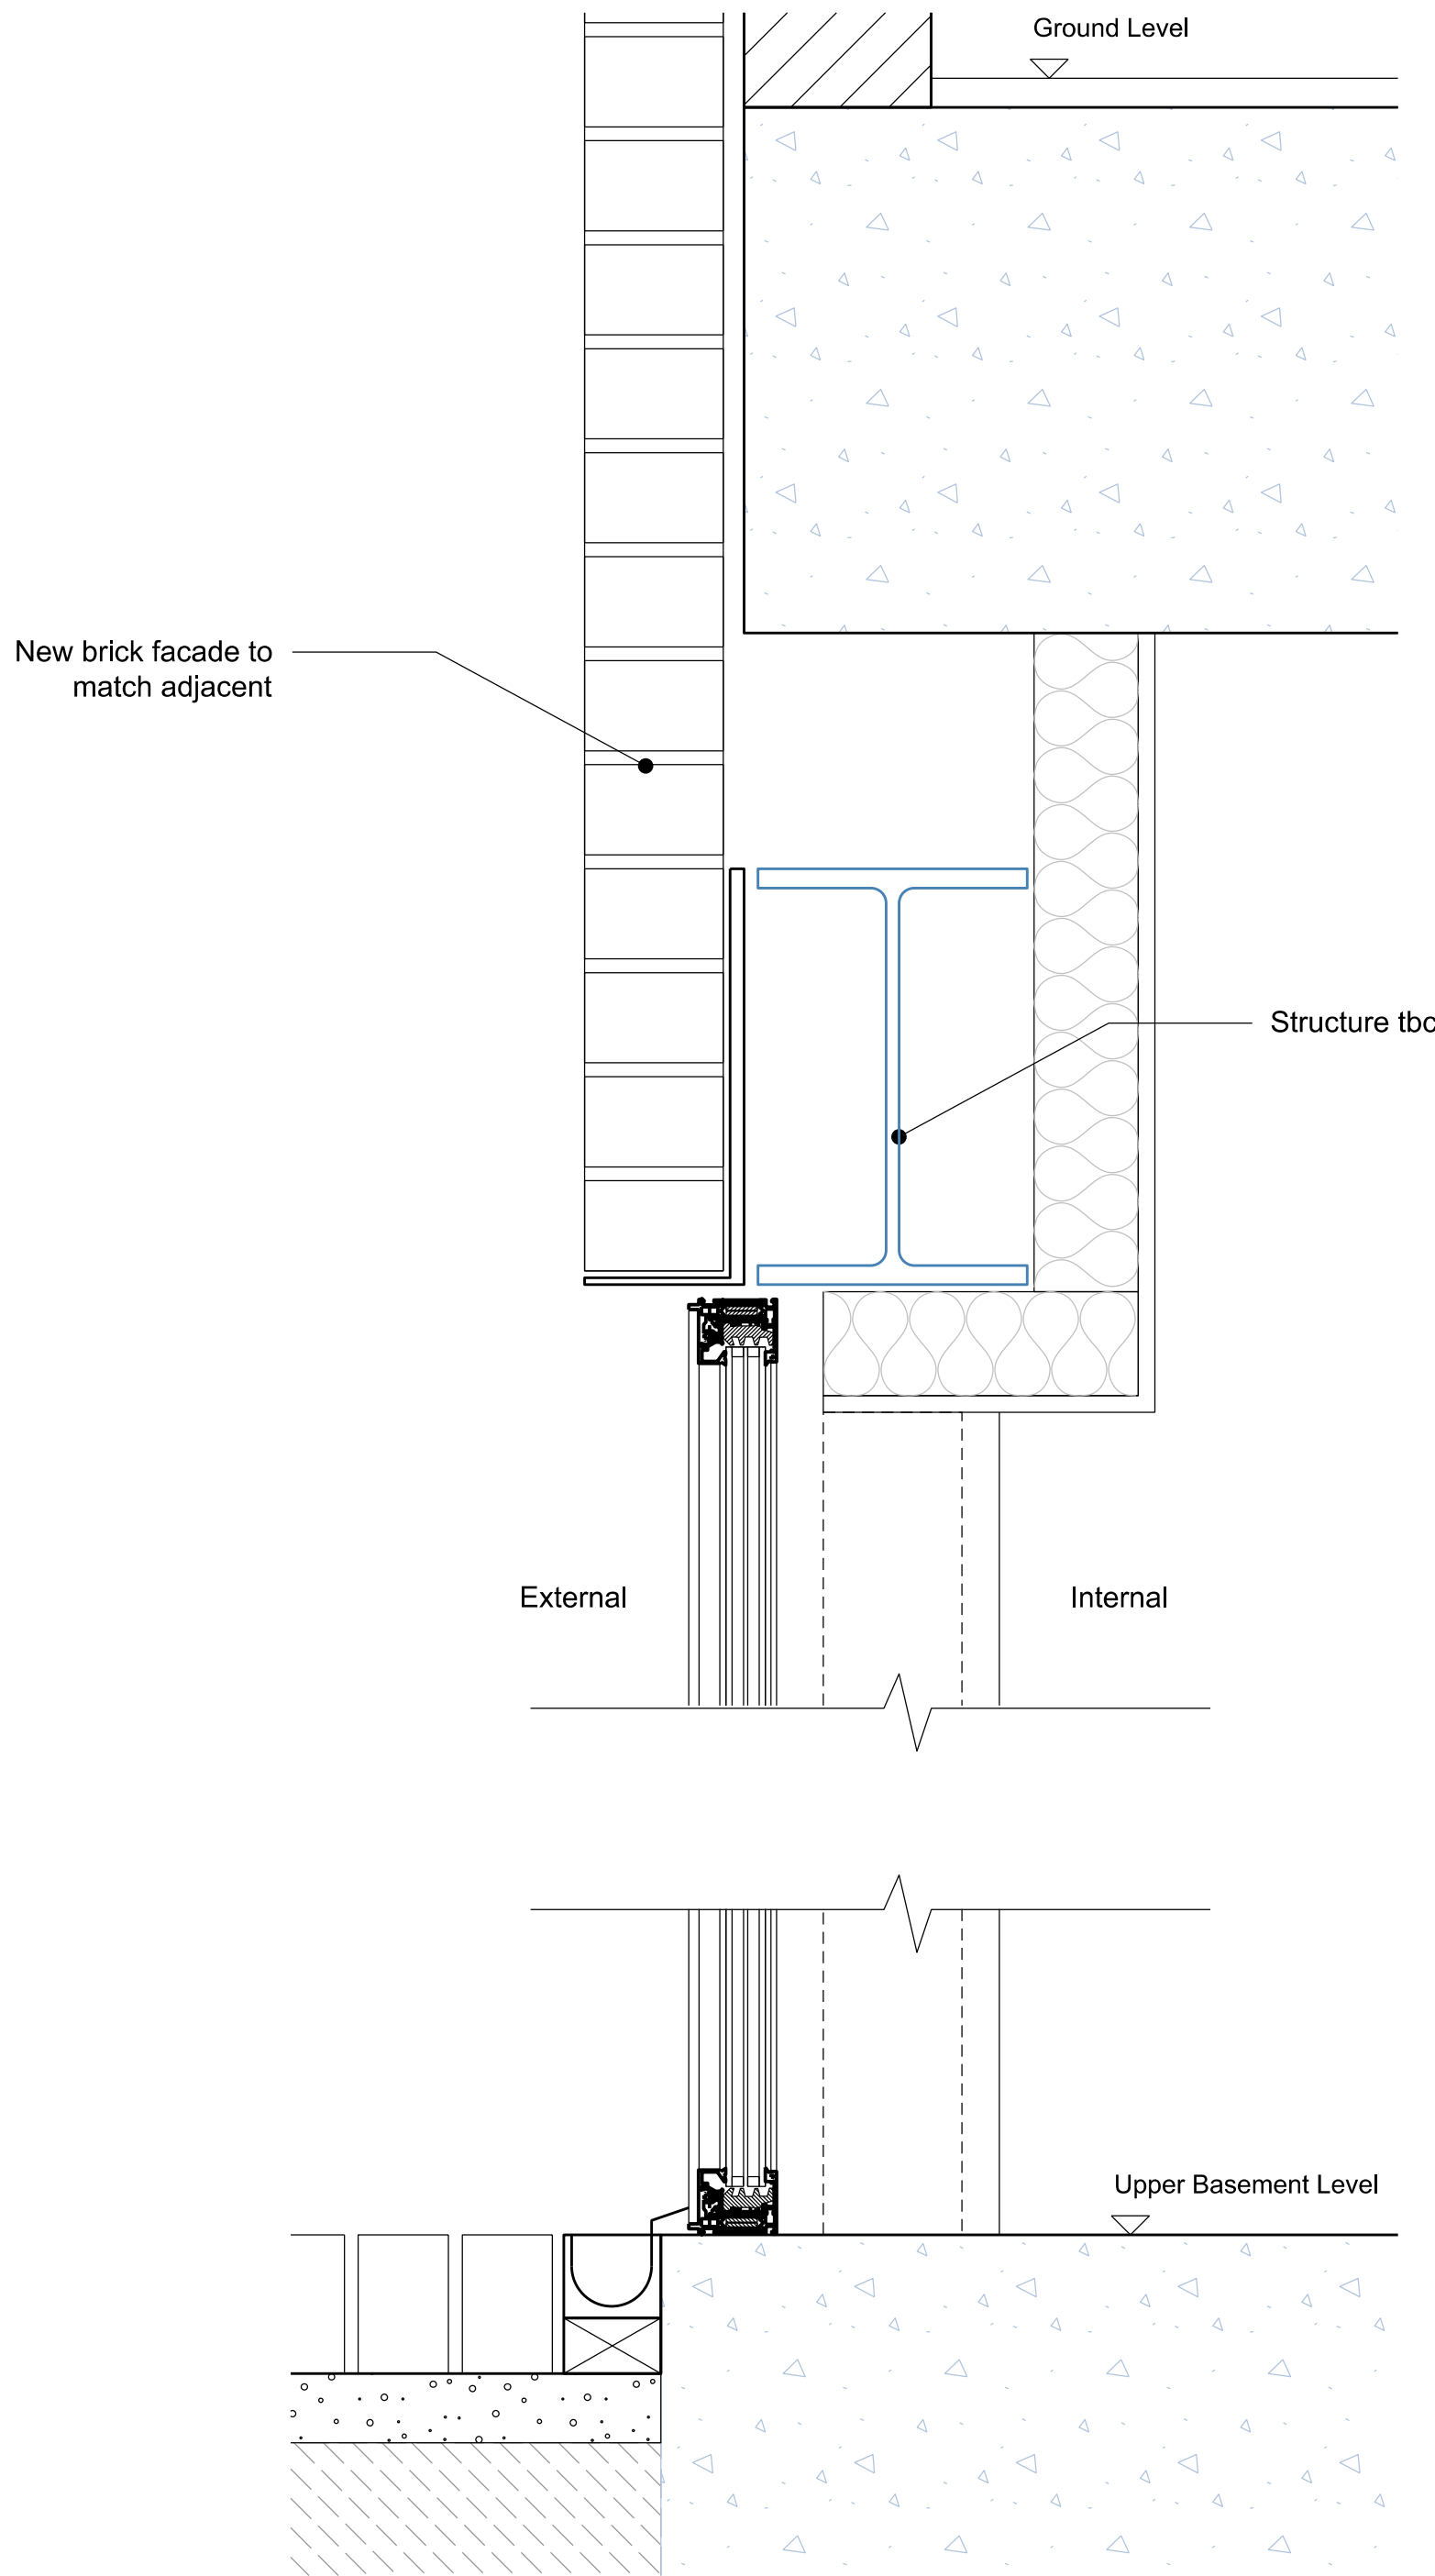

02 Details of Section AA  
Scale 1:5 @A1 / 1:10 @A3

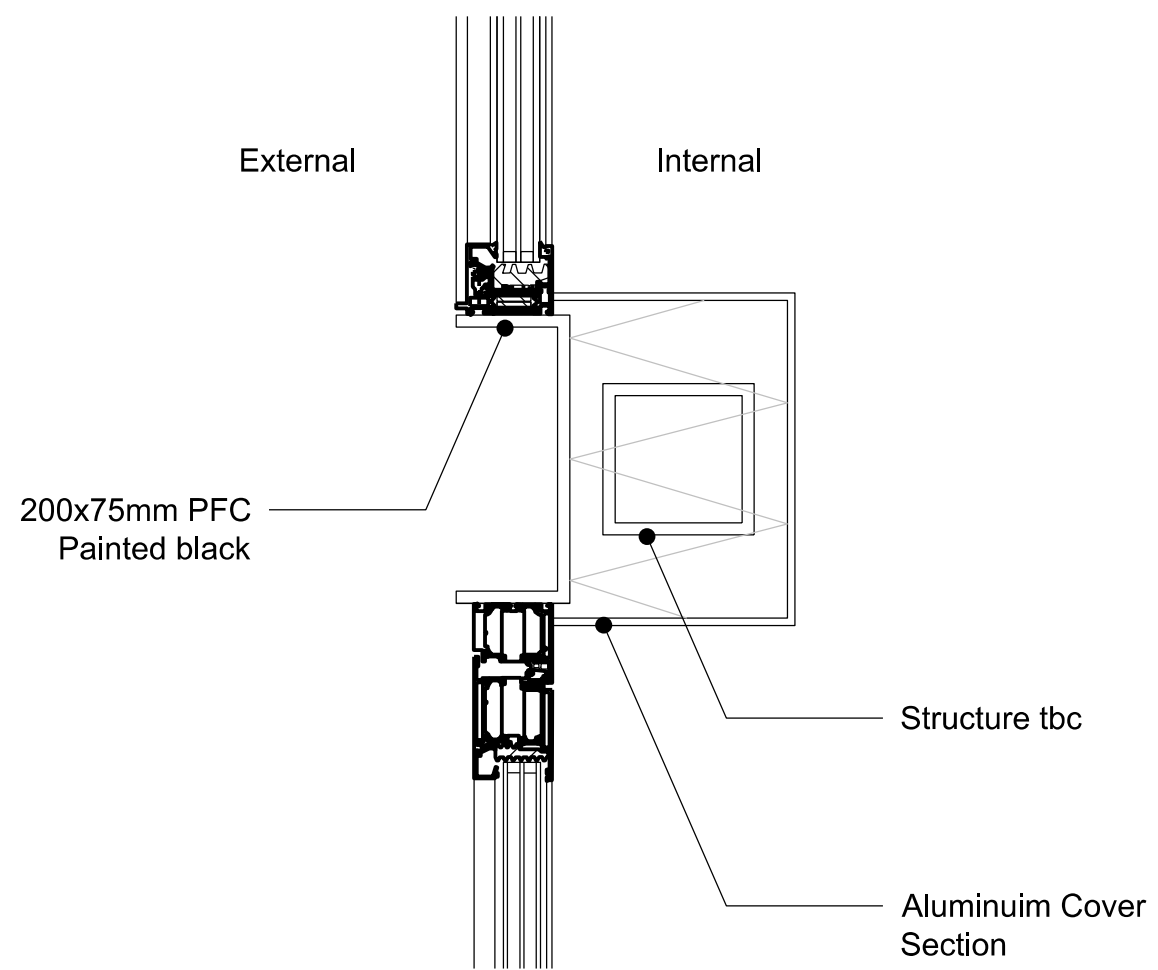

03 Plan Detail  
Scale 1:5 @A1 / 1:10 @A3

**PATALAB**

15 Garrett Street  
London EC1Y 0TY

p: +44 (0)20 7253 2036  
w: www.patalab.com  
e: info@patalab.com

Notes

DO NOT SCALE (except for planning use).  
Use figured dimensions only for construction. ALL contractors are requested to check all dimensions on site before proceeding.  
All discrepancies to be notified in writing to PATALAB.  
Dimensions are in millimeters unless stated otherwise.  
All levels are in meters above AOD unless stated otherwise.  
No areas indicated, or areas calculated from this drawing should be used for valuation purposes or as the basis for development contracts.  
Copyright by PATALAB. All rights reserved including the right of reproduction in whole or part, in any form or media.


Client

Little Lion Entertainment Ltd

Project

Camden Stables Market  
London  
NW1

Key Plan

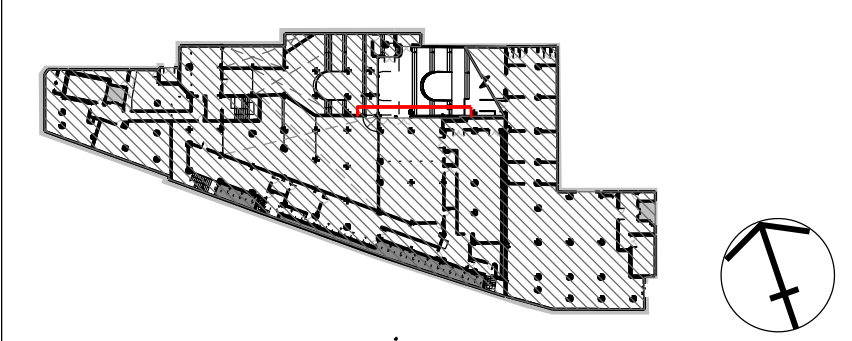

STATUS  
INFORMATION  
NOT FOR CONSTRUCTION

Rev	Date	Reason for Issue
00	17.02.22	Issued for Planning

**PATALAB**

Project **2118 - SOAP Camden Market**

Drawing Title **Proposed Entrance Window**

Scale	1:50 / 1:100	Project No	Drawing No	Rev
Paper Size	A1 / A3	<b>2118</b>	<b>PA7510</b>	<b>00</b>
Date	17.02.2022			