


01 Proposed West Elevation - Signage  
Scale 1:10 @A1 / 1:20 @A3



02 Detail Section - Signage  
Scale 1:10 @A1 / 1:20 @A3

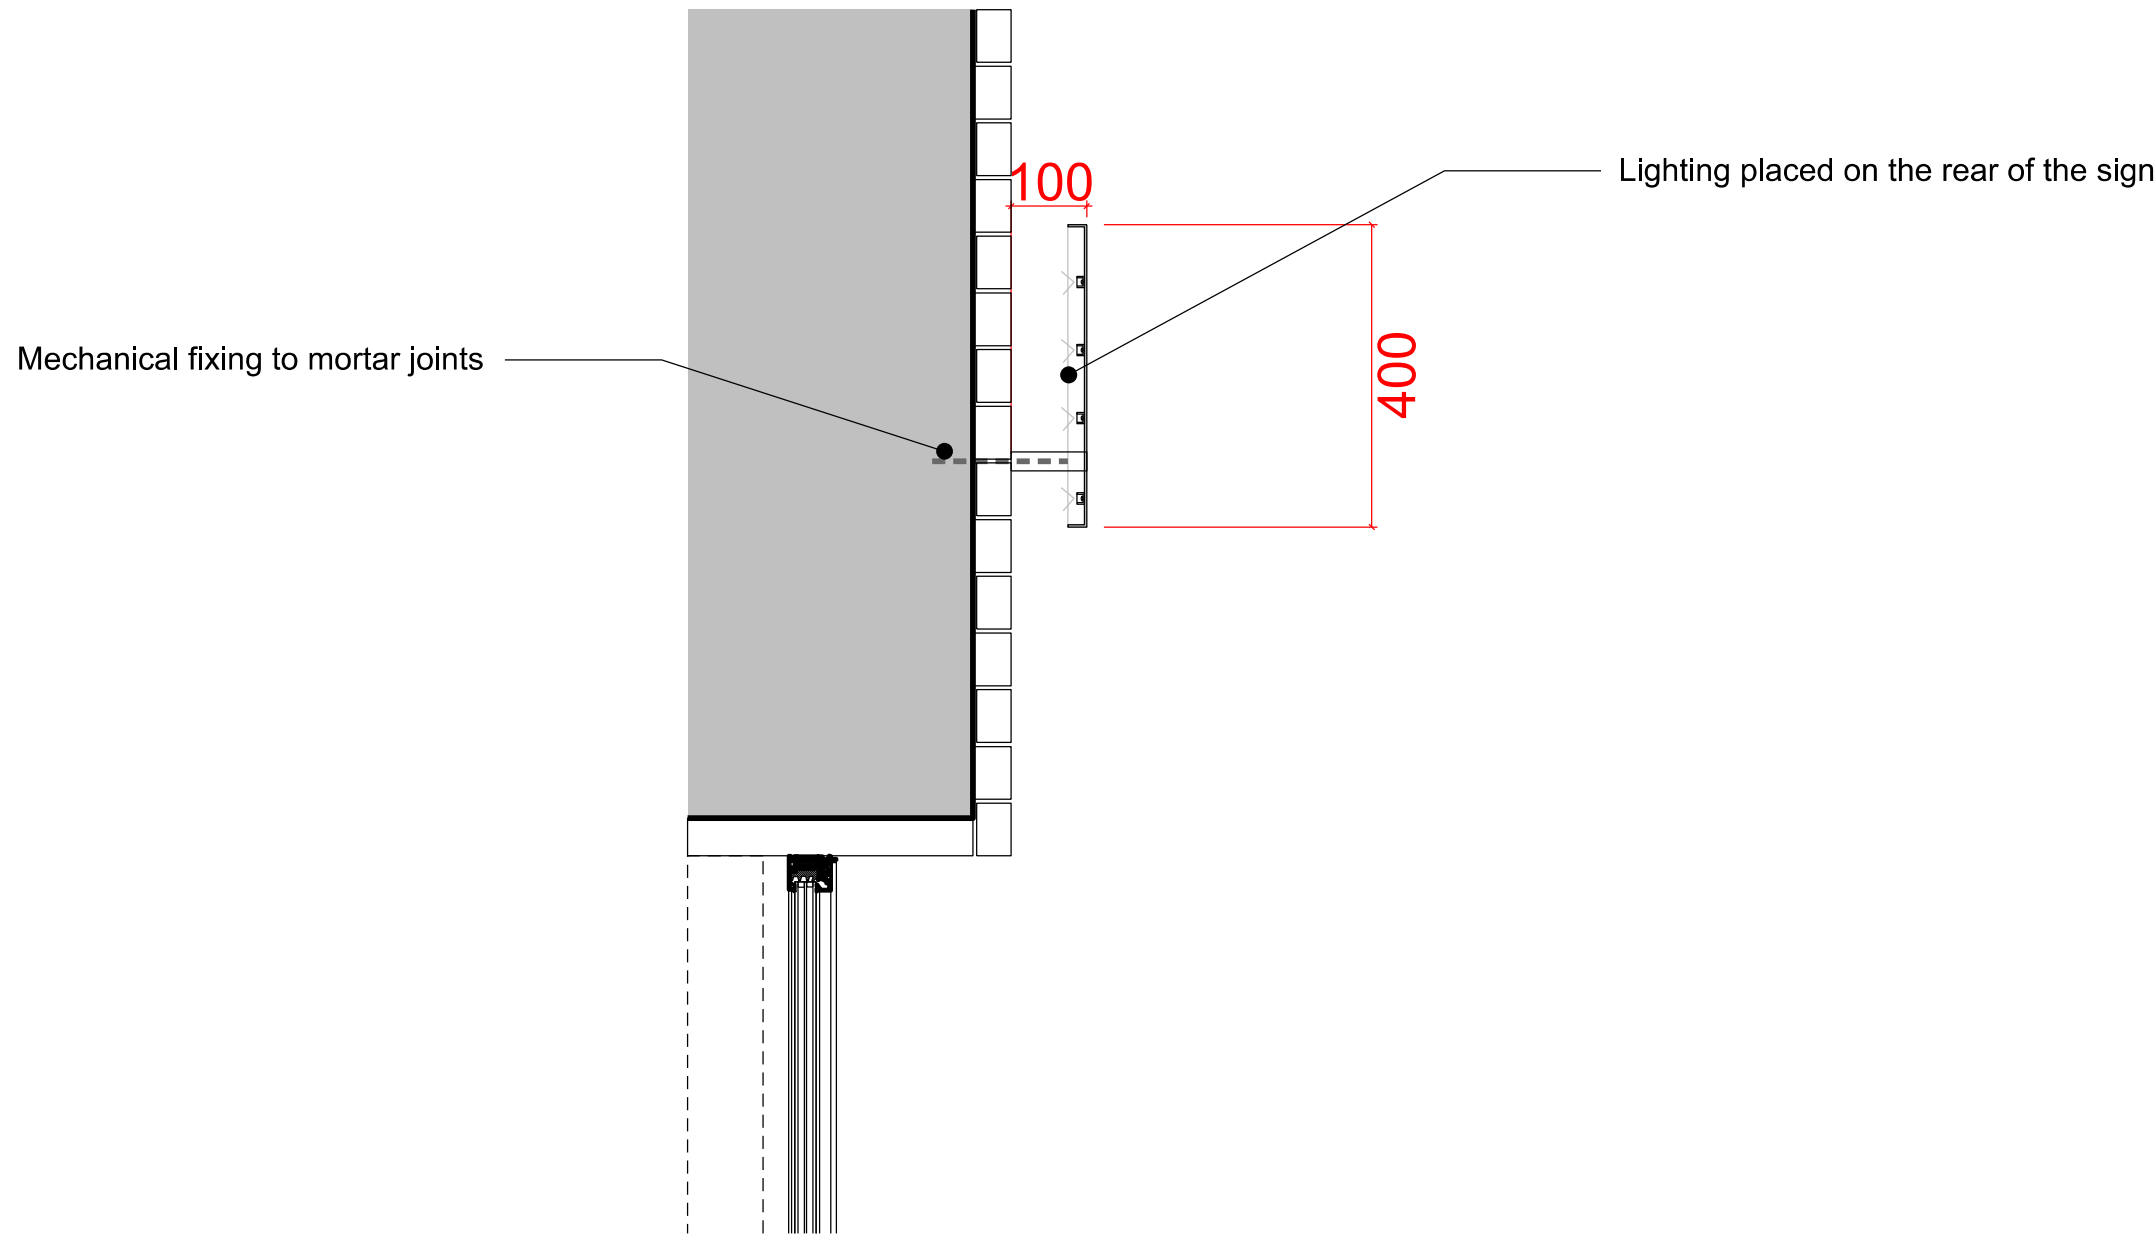

**PATALAB**


15 Garrett Street  
London EC1Y 0TY

p: +44 (0)20 7253 2036  
w: [www.patalab.com](http://www.patalab.com)  
e: [info@patalab.com](mailto:info@patalab.com)

Notes  
DO NOT SCALE (except for planning use).  
Use figured dimensions only for construction. ALL contractors are requested to check all dimensions on site before proceeding.  
All discrepancies to be notified in writing to PATALAB.  
Dimensions are in millimeters unless stated otherwise.  
All levels are in meters above AOD unless stated otherwise.  
No areas indicated, or areas calculated from this drawing should be used for valuation purposes or as the basis for development contracts.  
Copyright by PATALAB. All rights reserved including the right of reproduction in whole or part, in any form or media.

Client  
Little Lion Entertainment Ltd

Project  
Camden Stables Market  
London  
NW1

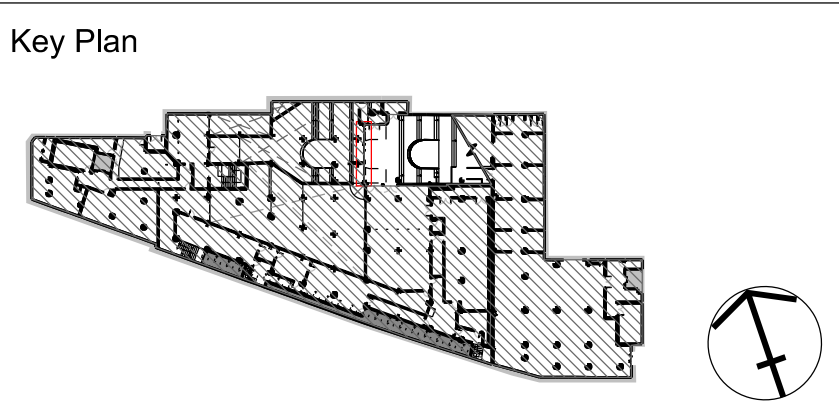

STATUS INFORMATION NOT FOR CONSTRUCTION		
Rev	Date	Reason for Issue
02	17.03.22	Signage updated
01	17.03.22	Signage updated
00	04.03.22	Issued for Planning

**PATALAB**

Project **2118 - SOAP Camden Market**  
Drawing Title **Proposed Frontage - Signage**  
Scale 1:10 / 1:20  
Paper Size A1 / A3  
Date 17.03.2022  
Project No **2118**  
Drawing No **PA7511**  
Rev **02**