




1 Existing Ground Floor Plan
SCALE: 1/100

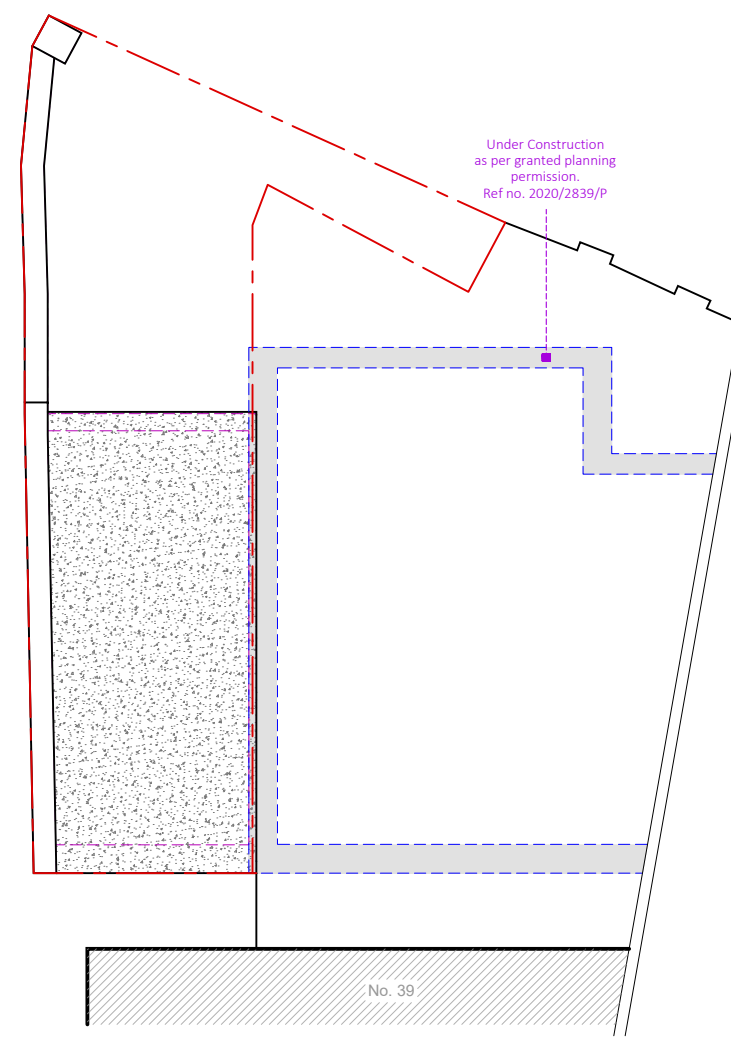

2 Existing Roof Plan
SCALE: 1/100

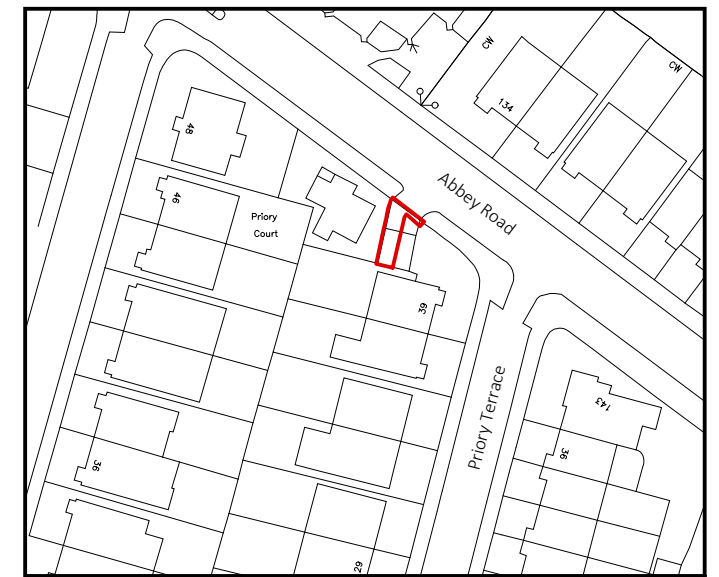


Ordnance Survey (c) Crown Copyright 2021. All rights reserved. Licence number 100022432

 

Location Plan Scale 1:1250

PARTY WALL ACT 1996
OWNER/S MUST ENSURE ALL PARTY WALL AGREEMENTS ARE IN PLACE BEFORE ANY BUILDING WORKS ARE TO COMMENCE

Please note that construction must only commence once planning, building control and any other approvals have been received. It is the responsibility of the owner/contractor to commence prior to these approvals.

 

Legend	
Walls Removed	--- -- --
New Walls	█
Existing Walls to Remain	█
Boundary Wall	- - - - -
Sound Separating Walls	█
Proposed Extensions	█

IMPORTANT GENERAL NOTE
The specification is to be read in conjunction with the plans/section details, and other associated Structural details as may be provided.
All work is to be carried out to the Local Authority Planning and Building Regulations Approval, and the Codes of Practice and British Standards as necessary.
All dimensions, levels, sizes, positions and locations of particulars as indicated on drawings are to be verified by the appointed Contractor on site prior to engaging in works. Any discrepancies must be reported to the Architect/Surveyor/Engineer or responsible person's immediately.
The Contractor is responsible for ensuring compliance with the CDM Regulations, and appropriate Health & Safety on site precautions.
The Client/Building Owner must obtain any necessary PARTY WALL AGREEMENTS, prior to engaging in the works on site.

Revision	Date	Description

A3	Paper Size
	Scale
	Revision
	Date
Drawn By	Checked By
NE	AP

Construct 360 Ltd. Trading as:

DontMoveExtend.com
info@DontMoveExtend.com
Tel: 0208 206 0011
Planning Permission Specialists

Site Address: 39a Priory Terrace, London, NW6 4DG


Existing Plans

Drawing Number: PT39A-01-1001


Issue: Planning Issue

DontMoveExtend.com and the Red Box are Registered Trade Marks Of Construct 360 Ltd


COPYRIGHT © 2021

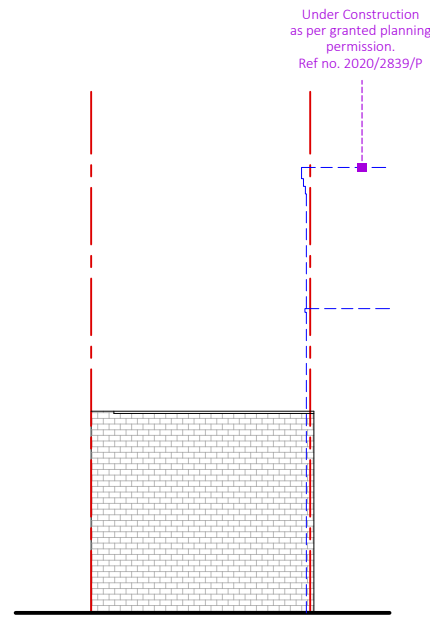


3 Existing Rear Elevation
SCALE: 1/100

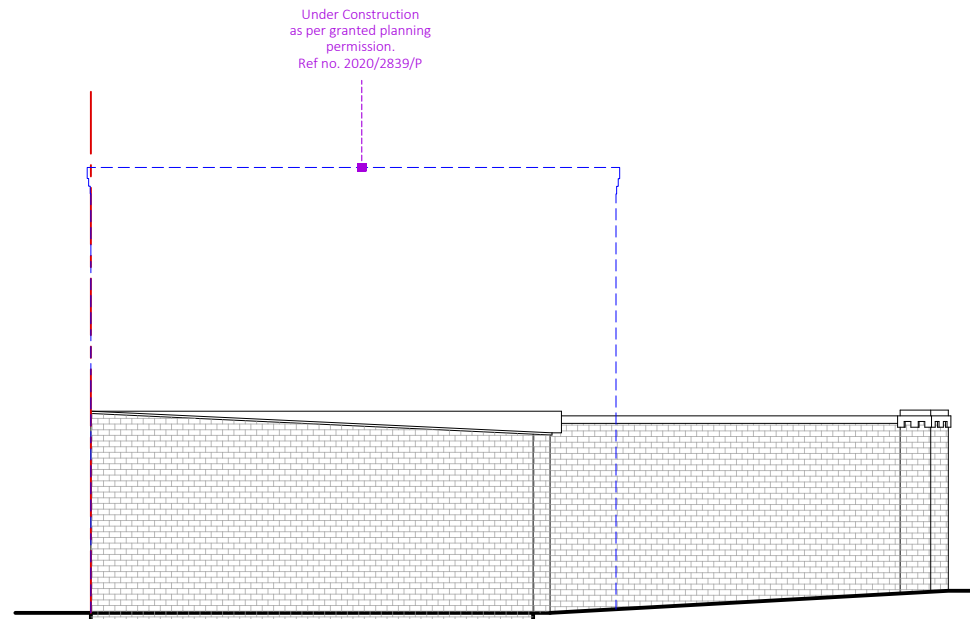

4 Existing Side Elevation
SCALE: 1/100

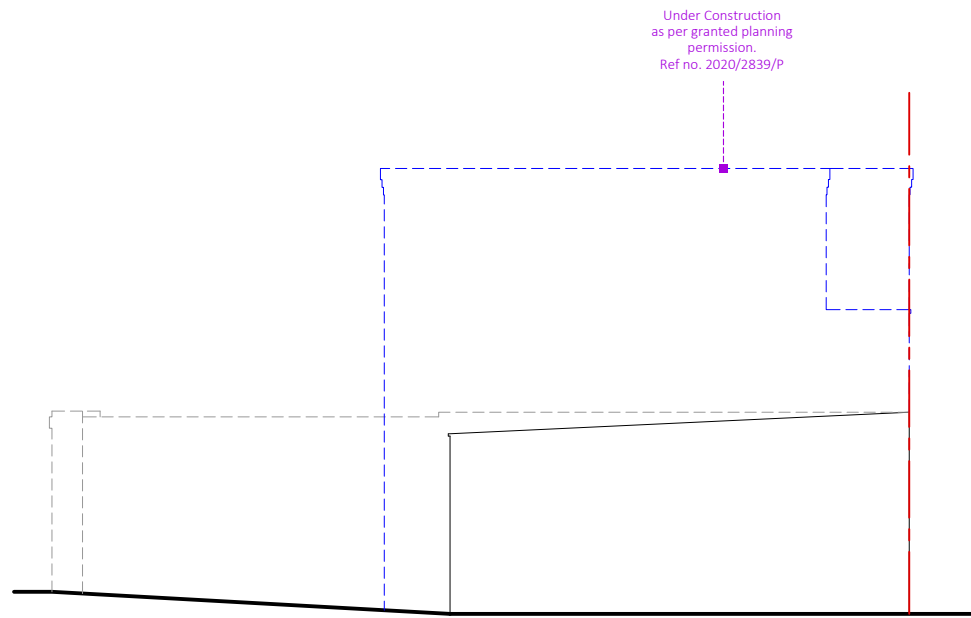


5 Existing Side Elevation
SCALE: 1/100

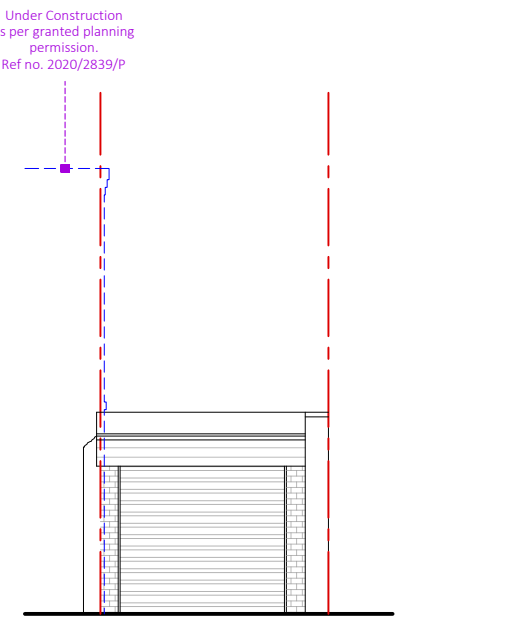

6 Existing Front Elevation
SCALE: 1/100

PARTY WALL ACT 1996
OWNER/S MUST ENSURE ALL
PARTY WALL AGREEMENTS ARE
IN PLACE BEFORE ANY BUILDING
WORKS ARE TO COMMENCE

Please note that construction must only commence once planning, building control and any other approvals have been received. It is the responsibility of the owner/contractor to commence prior to these approvals.

 

Legend	
Walls Removed	--- -- --
New Walls	
Existing Walls to Remain	
Boundary Wall	- - - - -
Sound Separating Walls	
Proposed Extensions	

IMPORTANT GENERAL NOTE
The specification is to be read in conjunction with the plans/section details, and other associated Structural details as may be provided.
All work is to be carried out to the Local Authority Planning and Building Regulations Approval, and the Codes of Practice and British Standards as necessary.
All dimensions, levels, sizes, positions and locations of particulars as indicated on drawings are to be verified by the appointed Contractor on site prior to engaging in works. Any discrepancies must be reported to the Architect/Surveyor/Engineer or responsible person's immediately.
The Contractor is responsible for ensuring compliance with the CDM Regulations, and appropriate Health & Safety on site precautions.
The Client/Building Owner must obtain any necessary PARTY WALL AGREEMENTS, prior to engaging in the works on site.

Revision	Date	Description

Paper Size
A3

Scale	1:100
Revision	1st
Drawn By	NE
Checked By	AP

Construct 360 Ltd, Trading as:
DontMoveExtend.com
info@DontMoveExtend.com
Tel: 0208 206 0011
Planning Permission Specialists

39a Priory Terrace,
London,
NW6 4DG

Existing Elevations

Drawing Number
PT39A-01-1002

Planning Issue

DontMoveExtend.com and the Red Box are Registered Trade Marks Of Construct 360 Ltd

COPYRIGHT © 2021