


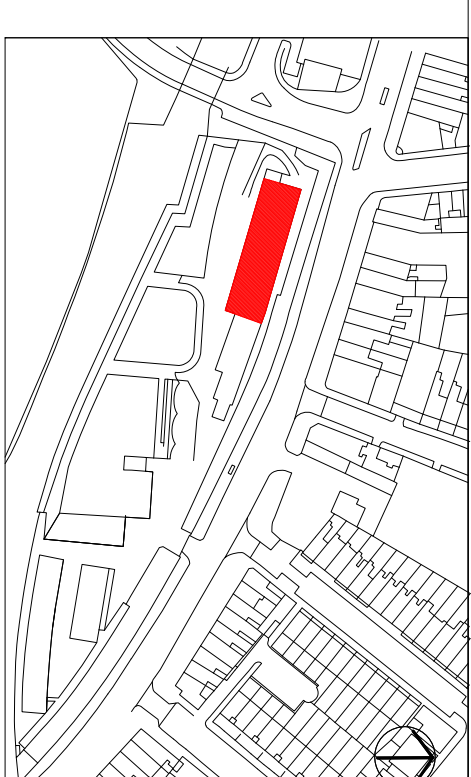

Dentil Course

new multi pane timber
windows - glazing bars to
match windows at unit 80

SIGNAGE

new multi pane timber
windows - glazing bars to
match windows at unit 89

new brick parapet wall to match existing

new timber sliding doors with glazed upper panes


cast iron pilasters retained and repaired

new brick parapet wall to match existing

cast iron pilasters retained and repaired

Typical bay frontage - Elevation

Proposed new frontage to match Unit 89

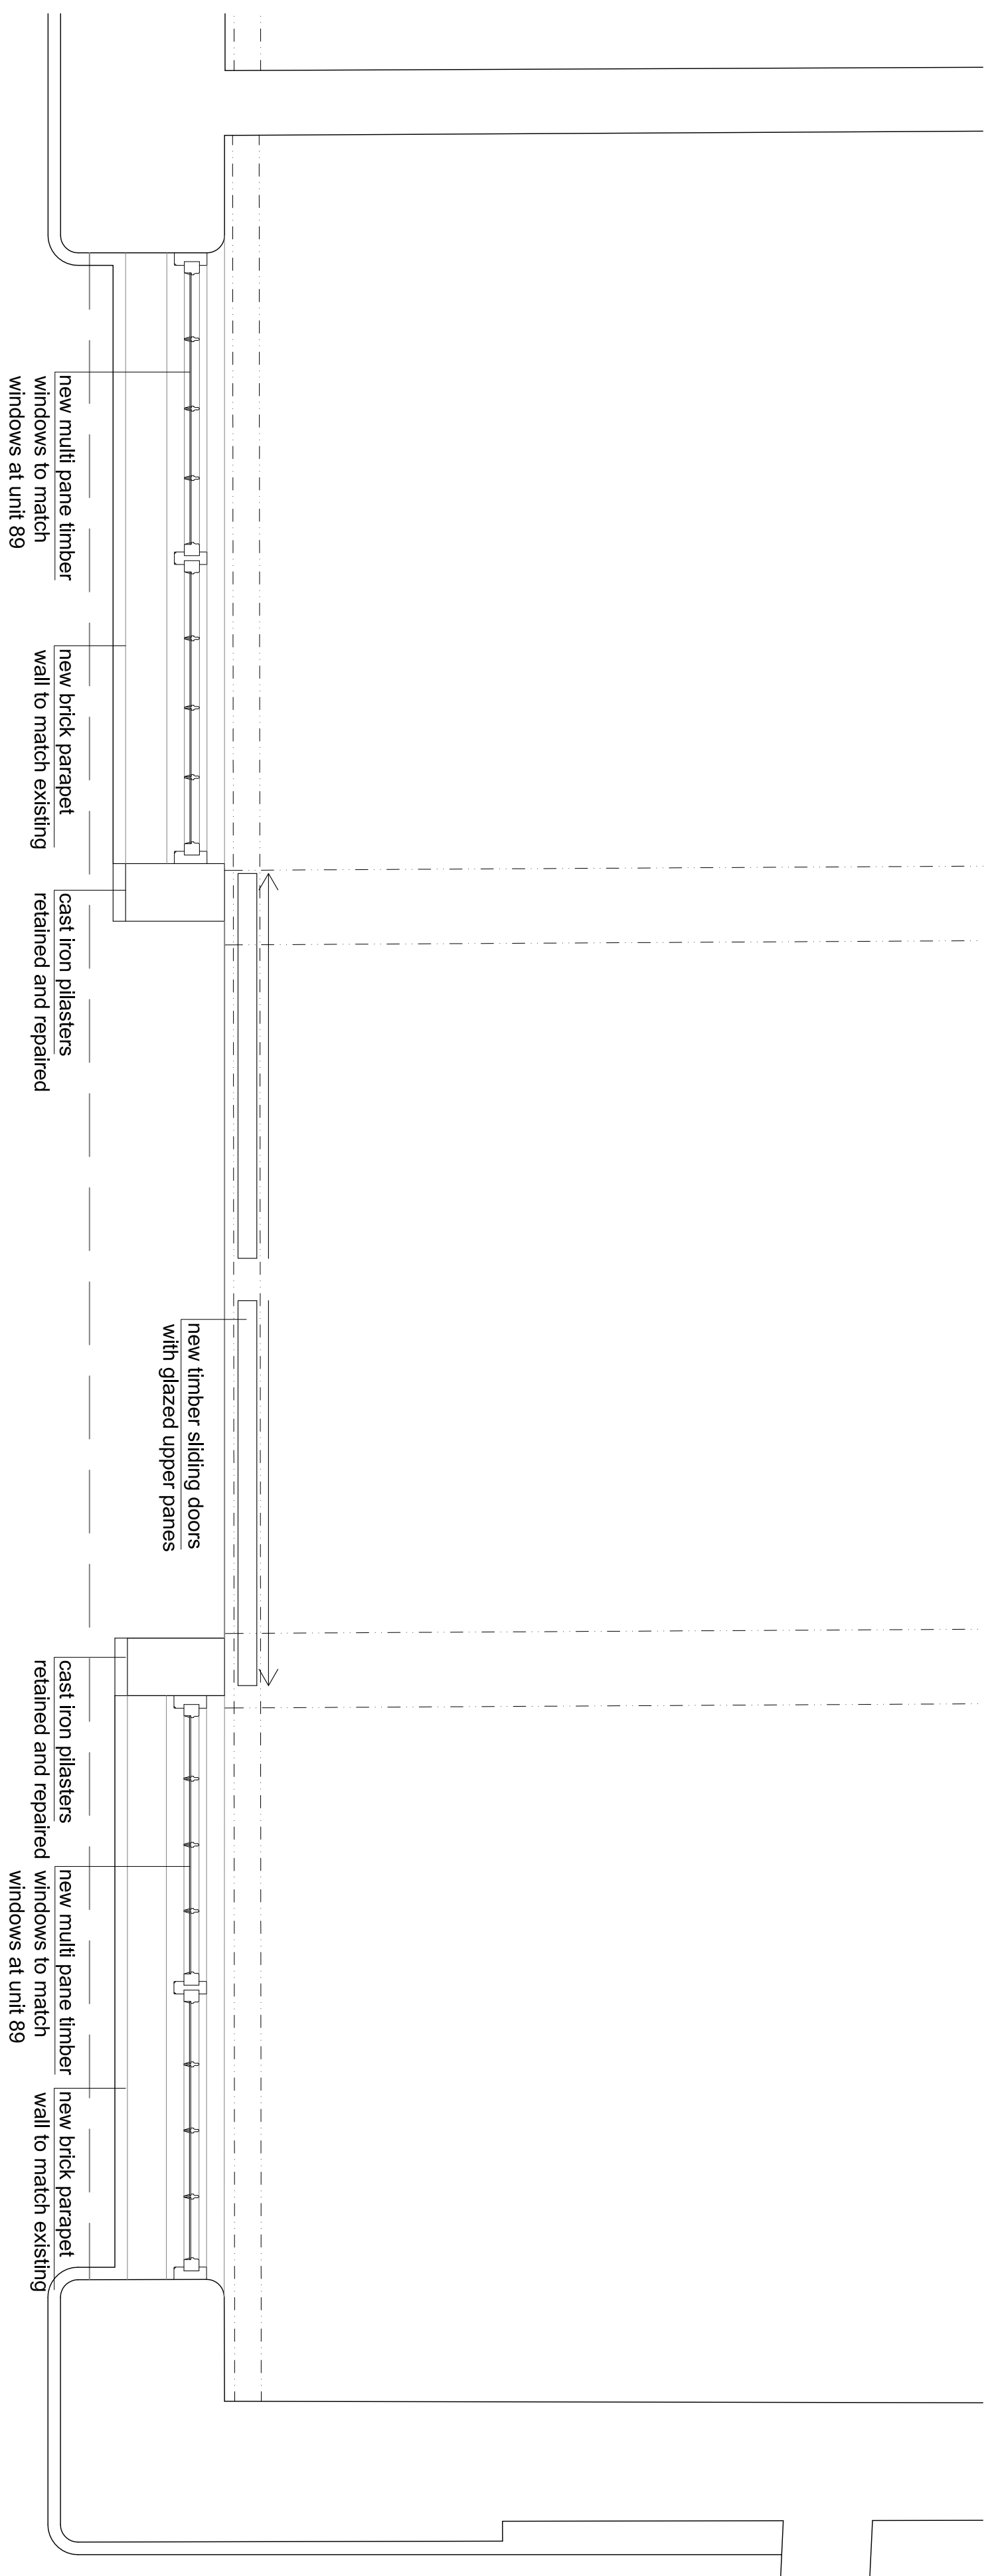

Typical bay frontage - Floor plan

SECTION A - A

SECTION B - E

Typical bay frontage - Sections

Client	STANLEY SIDINGS LTD			Title	Works to Units 87-91 - Ground Floor Proposed Plan, Elevation and Section	Notes: Please note that information used to produce these drawings is based on information received from the client and is not to be relied upon for any legal or other purposes. The drawings are for the client's use only and are not to be used for any other purpose without the written consent of the architect. The architect is not responsible for any inaccuracies, omissions or errors in the drawings and shall not be held responsible for any inaccuracies, omissions or errors in the drawings.
Job	Camden Stables Market	Job Number	N1836-03	Rev.	A	
THE HORSE HOSPITAL	N1836	Drawn By	MMK	Date	June 2016	
		Scale	1:20 @ A1	Status	PLANNING	