



PROPOSED FRONT ELEVATION

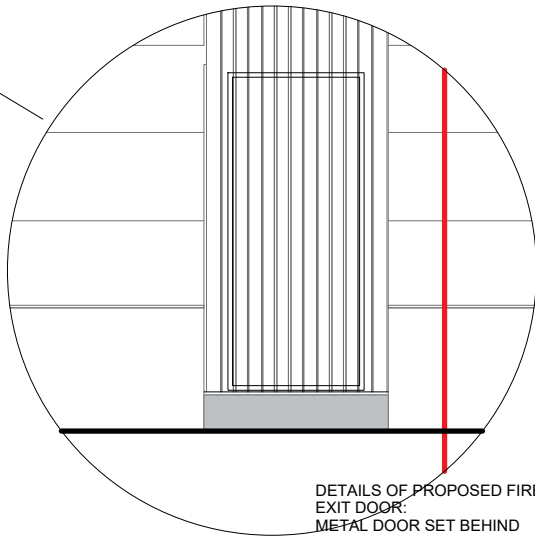


DETAILS OF PROPOSED FIRE  
EXIT DOOR:  
METAL DOOR SET BEHIND  
MATCHING GRILL  
DOOR POWDER COATED IN DARK  
GREY TO MATCH GRILL.

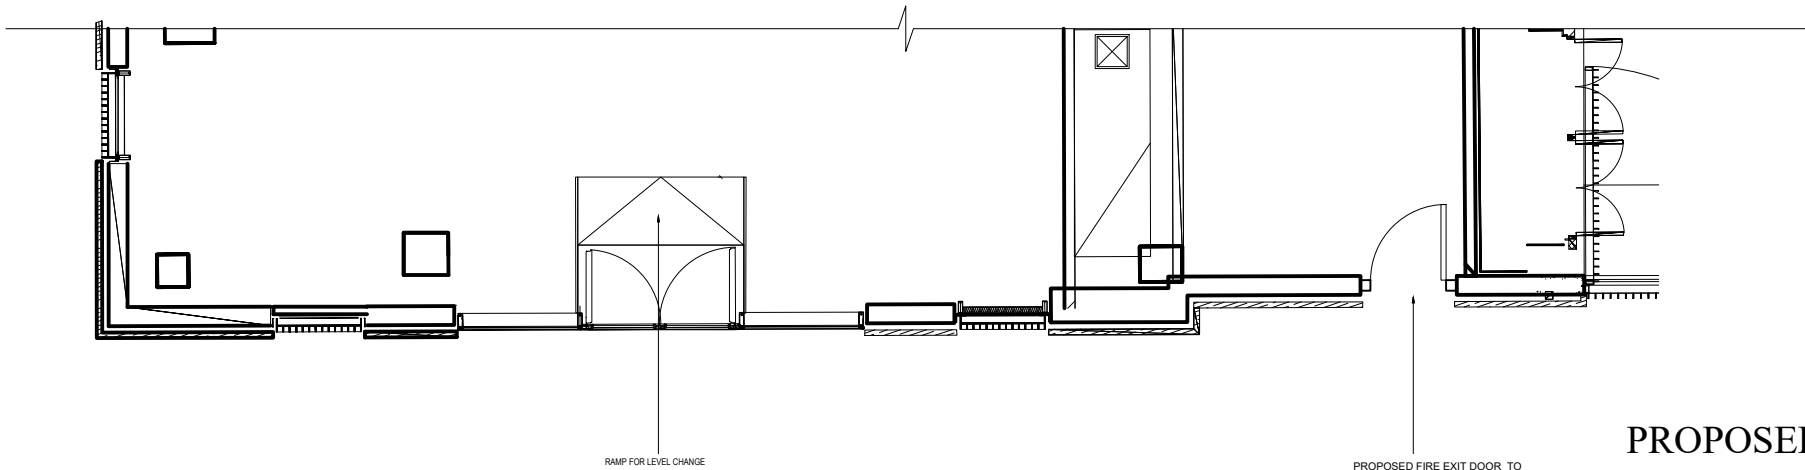

PROPOSED GROUND FLOOR PLAN

All dimensions and levels shown are to be verified on site. Proposed layouts are subjected to amendment as a result of the reinforcement of existing floor, wall, roof structures by structural engineers.

 

**MMPCC**

Unit 20, Angerstein  
Business Park  
Horn Lane  
London SE10 0RT

PROJECT:  
UNIT 2  
10 BLOOMSBURY WAY  
LONDON WC1A 2SL

TITLE:  
DRAWING OF EXISTING

SCALE:  
1:100@A3

DRAWN BY:  
SNG

DATE:  
OCTOBER 2021

DRAWING NO:  
2110 - 060 - 102B

Planning