


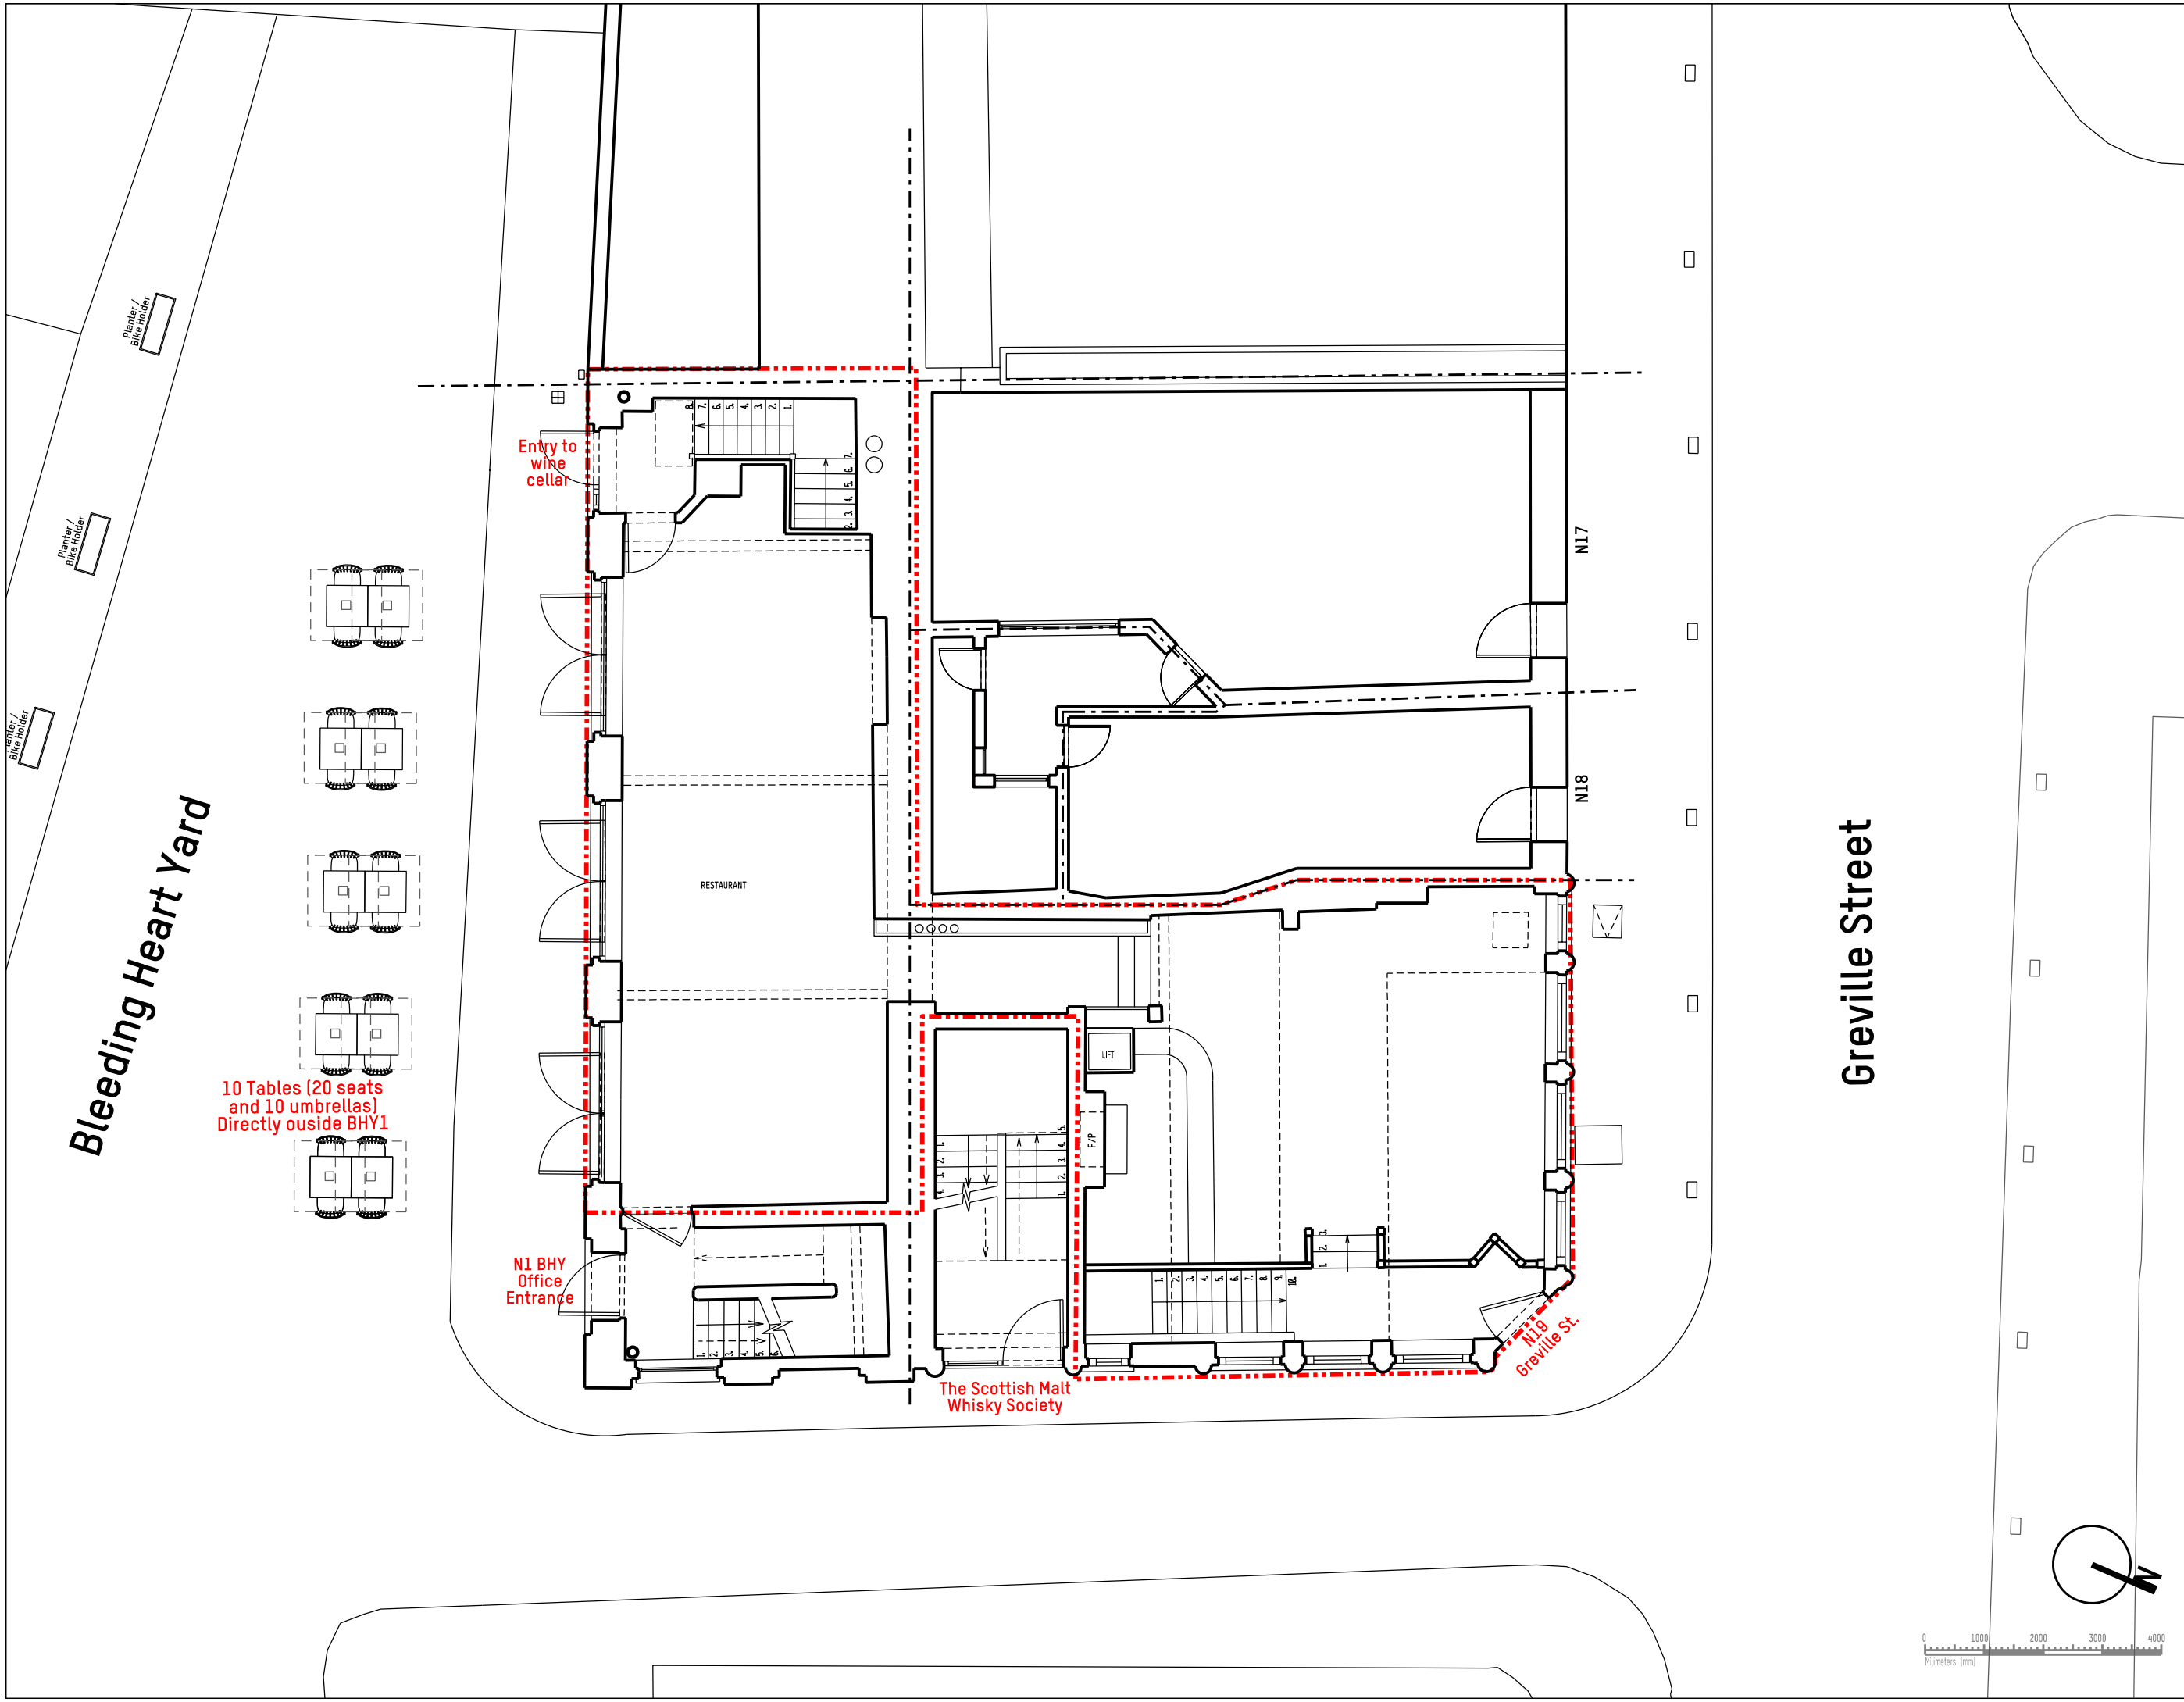

Loose furniture is indicative only, fire fighting equipment is shown as at the date hereof but may be moved by agreement with the fire authority.

Licensable activities may take place in the internal areas edged red. External areas edged red indicate areas where alcohol may be consumed.

Dated 23 March 2021

Rev	Description	Date
-----	-------------	------

Key Plan
Drawing Status
LICENSE APPLICATION
Issued only for purpose indicated

+Mackay Partners

ARCHITECTS & DESIGNERS
50 Farringdon Road
London EC1M 3JL Tel: +44 (0)207 608 1177
e mail: contact@mackayandpartners.co.uk

Job Title
BHV

Drawing Title
**PROPOSAL
GROUND FLOOR PLAN**
-

Scale @ A1: 1:50	Scale @ A3: 1:100	Drawn by: PM
Date: 28/10/2019	Checked by: KM	
Drawing No.: 611.19_PL_0600_201	Rev.: 4	

