


SITE PLANS



SITE LOCATION PLAN
SCALE 1:1250 @ A3

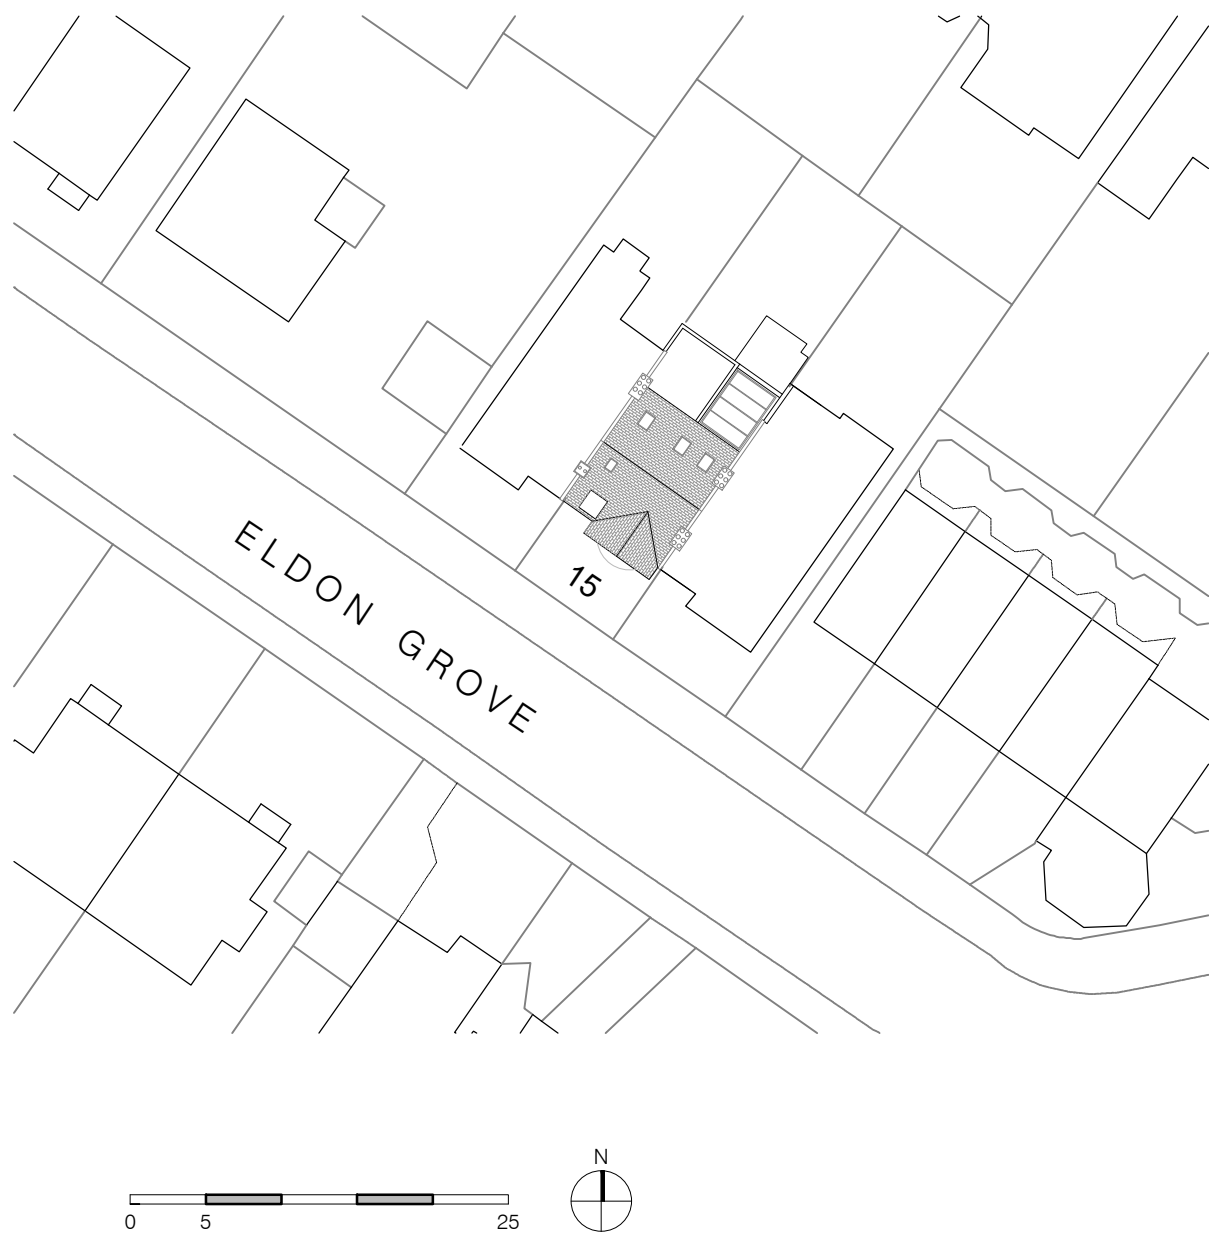

SITE BLOCK PLAN
SCALE 1:500 @ A3



15 ELDON GROVE REAR ELEVATION

REV.	DATE	DESCRIPTION
-	-	-

15 ELDON GROVE, LONDON, NW3 5PT			COMPANY INFO W: www.snas.co.uk E: info@snas.co.uk T: 0044 (0) 207 731 8834		PROJECT INFO: 15 ELDON GROVE SQUENT		SNAS DESIGN & DEVELOPMENT	
drawing number	revision	scale	first issue date	latest issue date	drawn by			
SNAS_86_P001	-	as shown	MARCH 21	15 April 2021	NICKLEDER DANUTZKA			
SNAS Design & Development Ltd is a Private Limited Company registered in England (7196276) at the below address. This drawing is to be used in conjunction with the design risk assessment prepared by snas. It is the responsibility of the client to ensure that the drawing is used in accordance with the design risk assessment. If the drawing is used for any other purpose, the client is responsible for any discrepancies in dimensions are to be reported to the architect. All information subject to detail site survey.								