



PROPOSED GROUND FLOOR AND ROOF PLAN

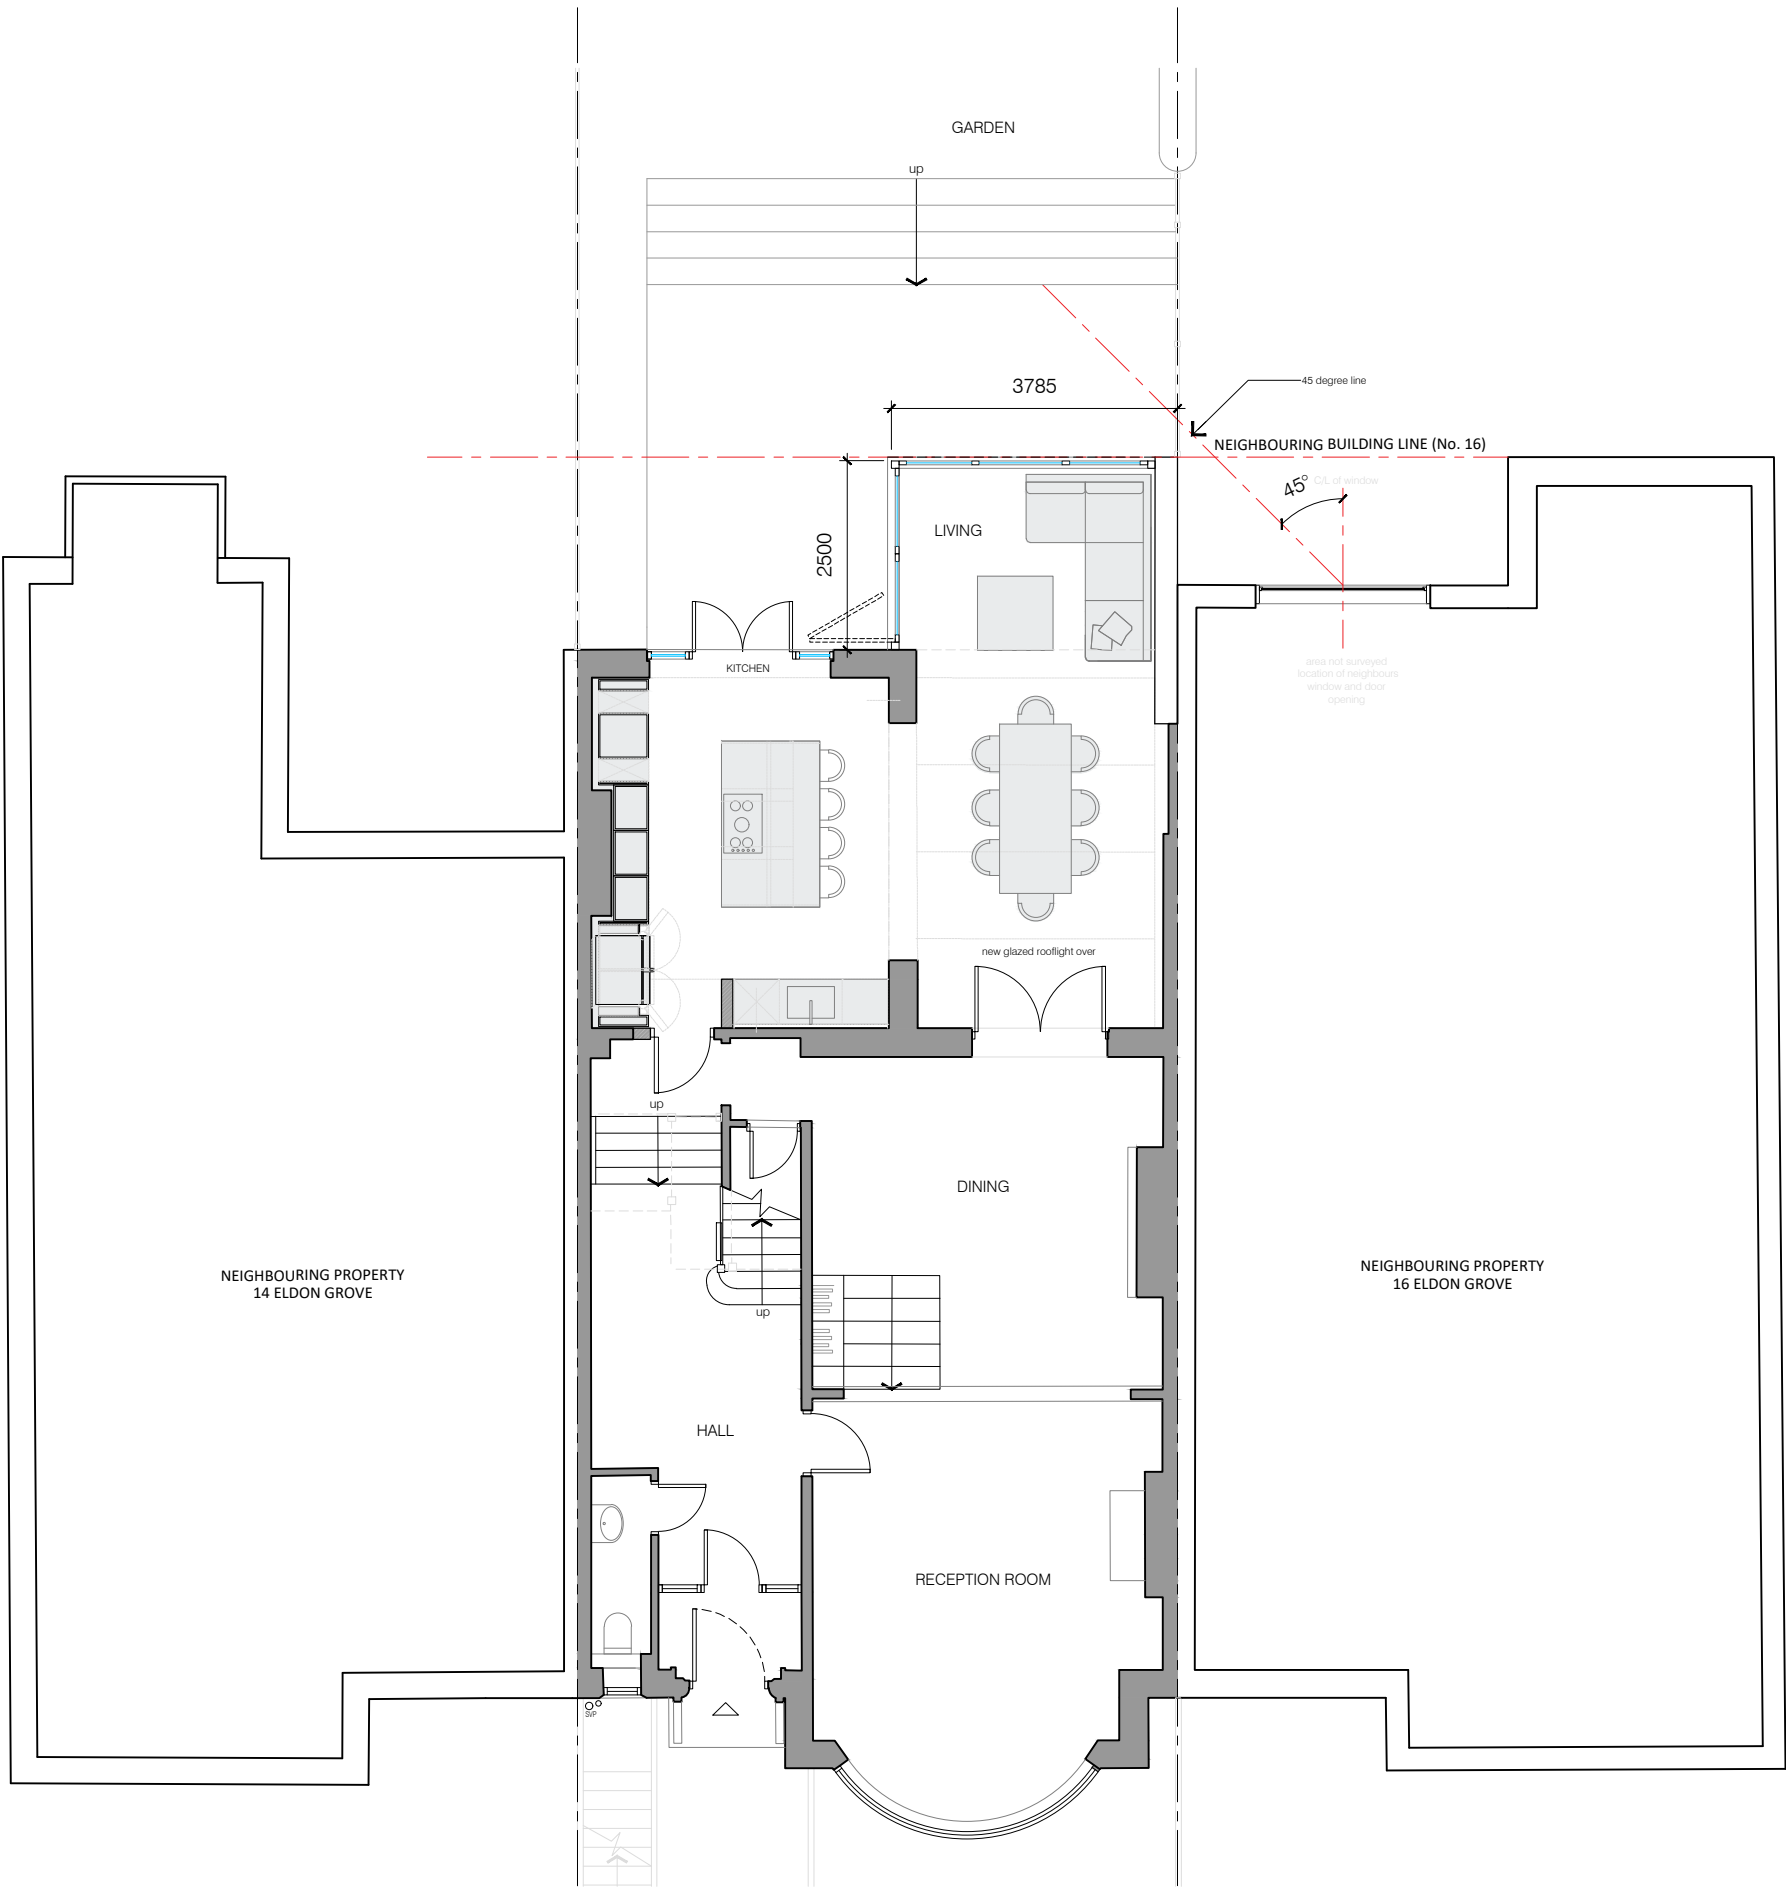

PROPOSED PLAN

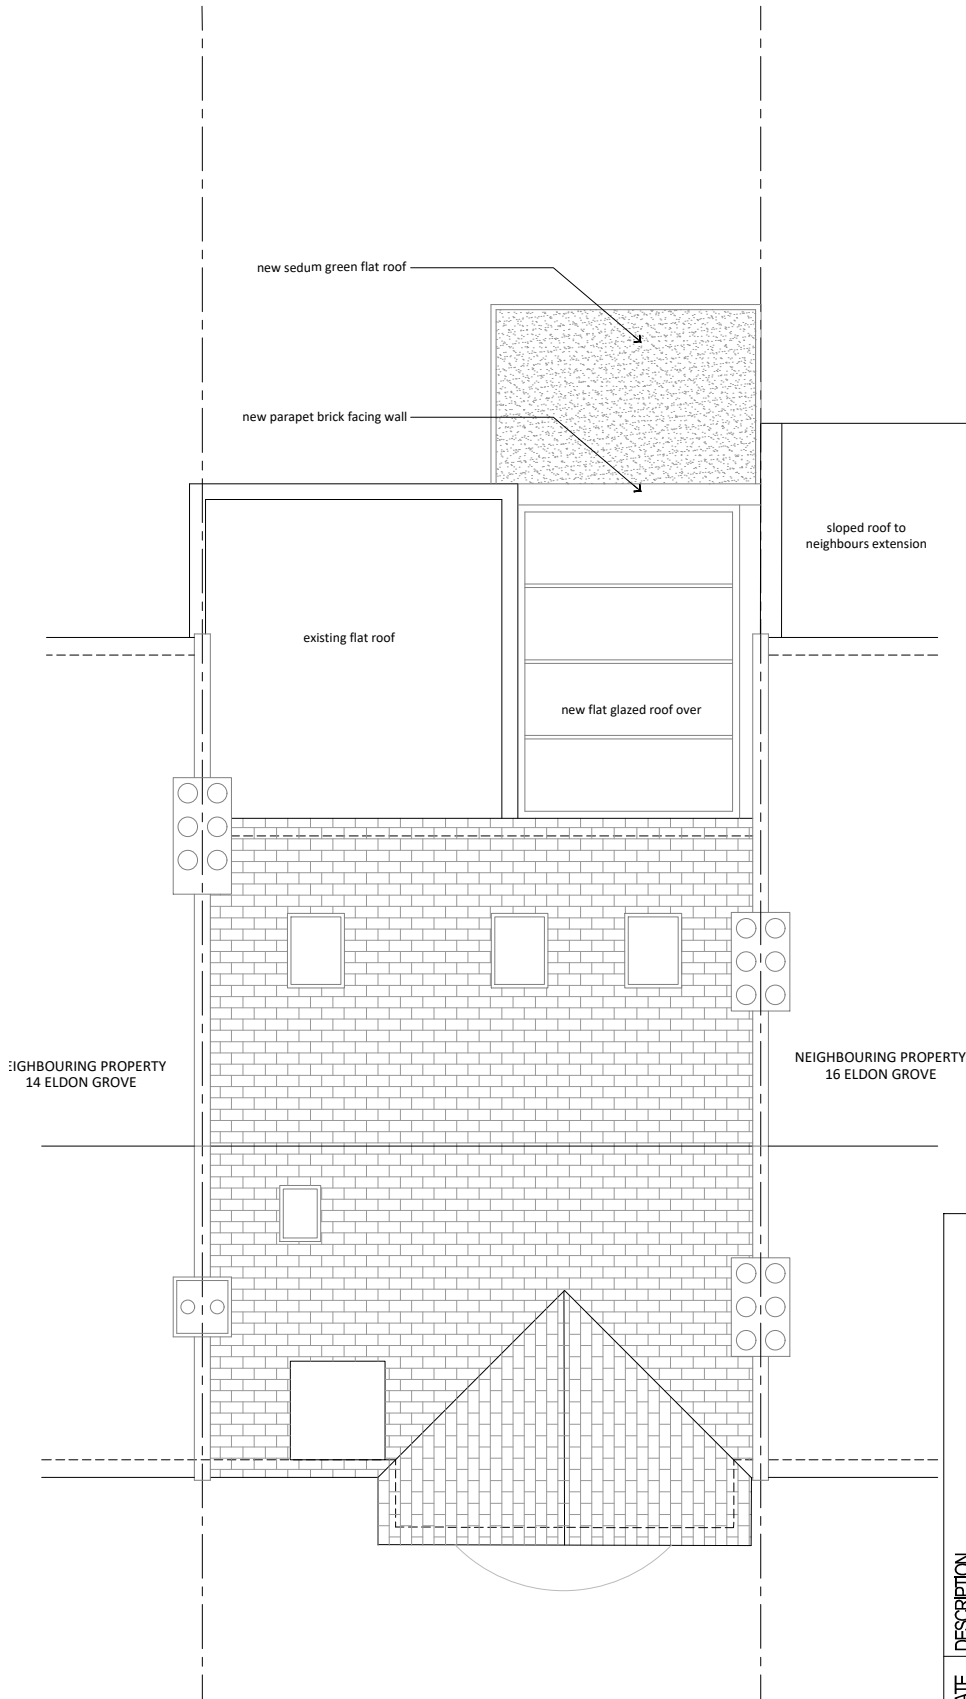

REV.	DATE	DESCRIPTION
A	13/06/21	Scheme amended
B	07/10/21	45 degree line indicated

15 ELDON GROVE, LONDON, NW3 5PT

drawing number
SNAS_86_P110_B

revision
B

scale
1/100@A3

first issue date
MARCH 21

latest issue date
12 October 2021

drawn by
INQUADEX
UNW121A

COMPANY INFO
w: www.snas.co.uk
e: info@snas.co.uk
t: 0204 671 2071 731 6834

PROJECT INFO
15 Eldon Grove
CLIENT:

SNAS DEVELOPMENT

Snas Design & Development Ltd is a Private Limited Company registered in England (0796276) at the below address. This drawing is to be read in conjunction with other drawings and specification produced by snas and other members of the design team. All dimensions are in millimeters unless otherwise stated. I do not scale this drawing. All discrepancies in dimensions are to be reported to the architect. All information subject to detail site survey.