
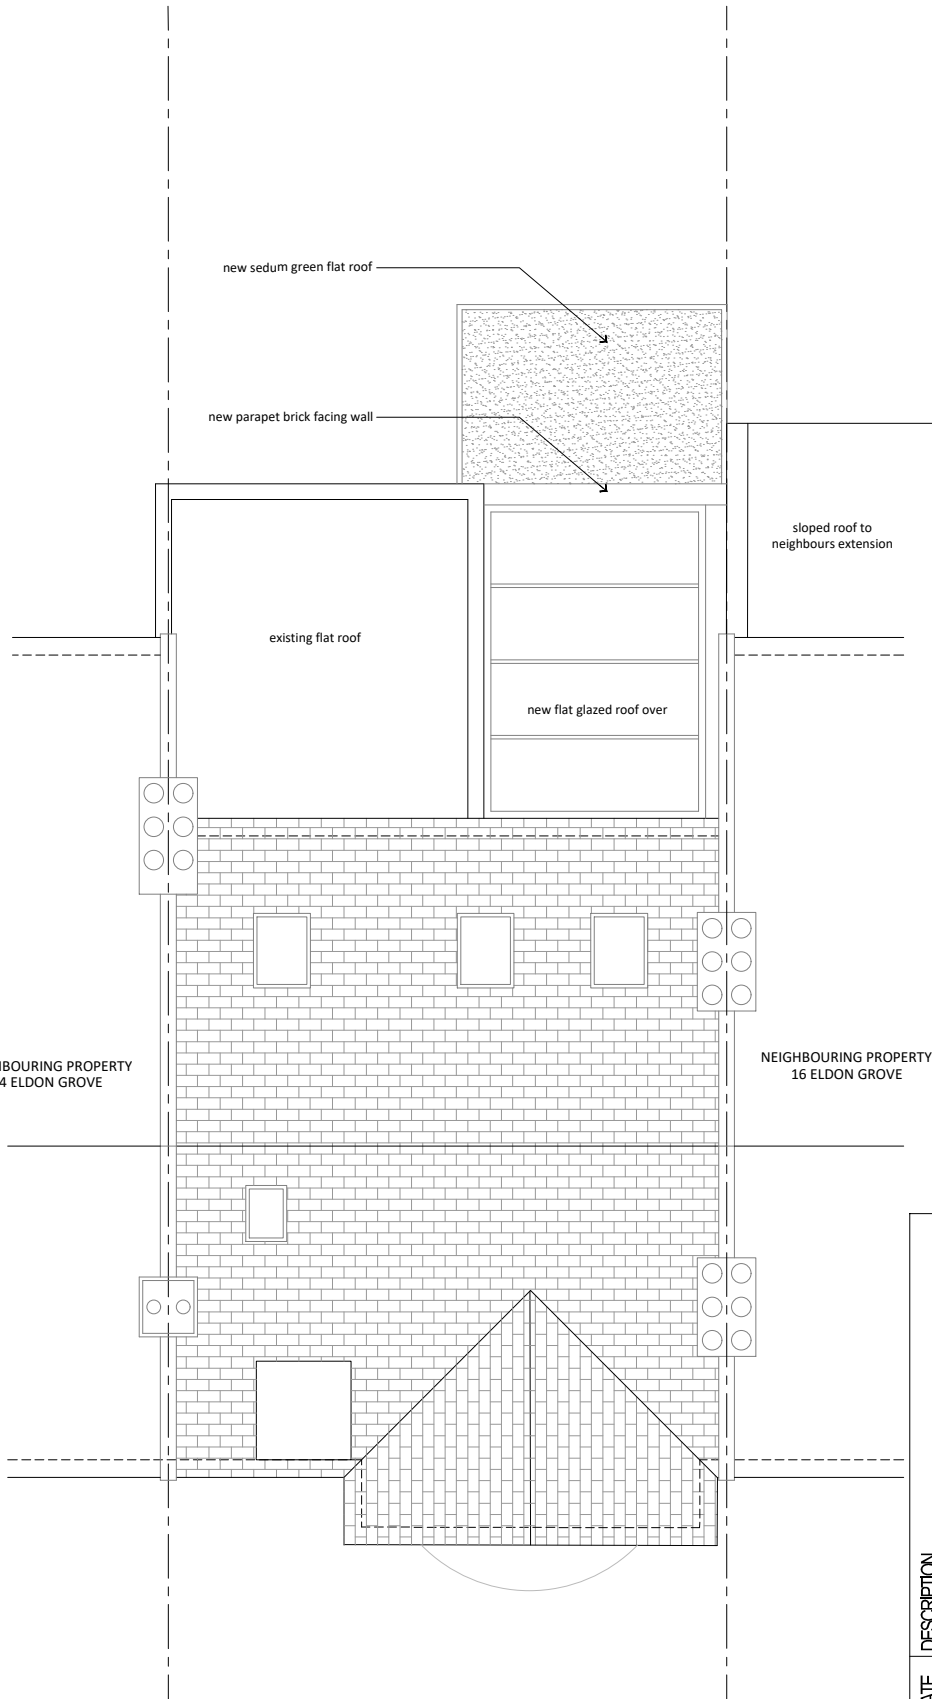


PROPOSED GROUND FLOOR AND ROOF PLAN

APPROVED

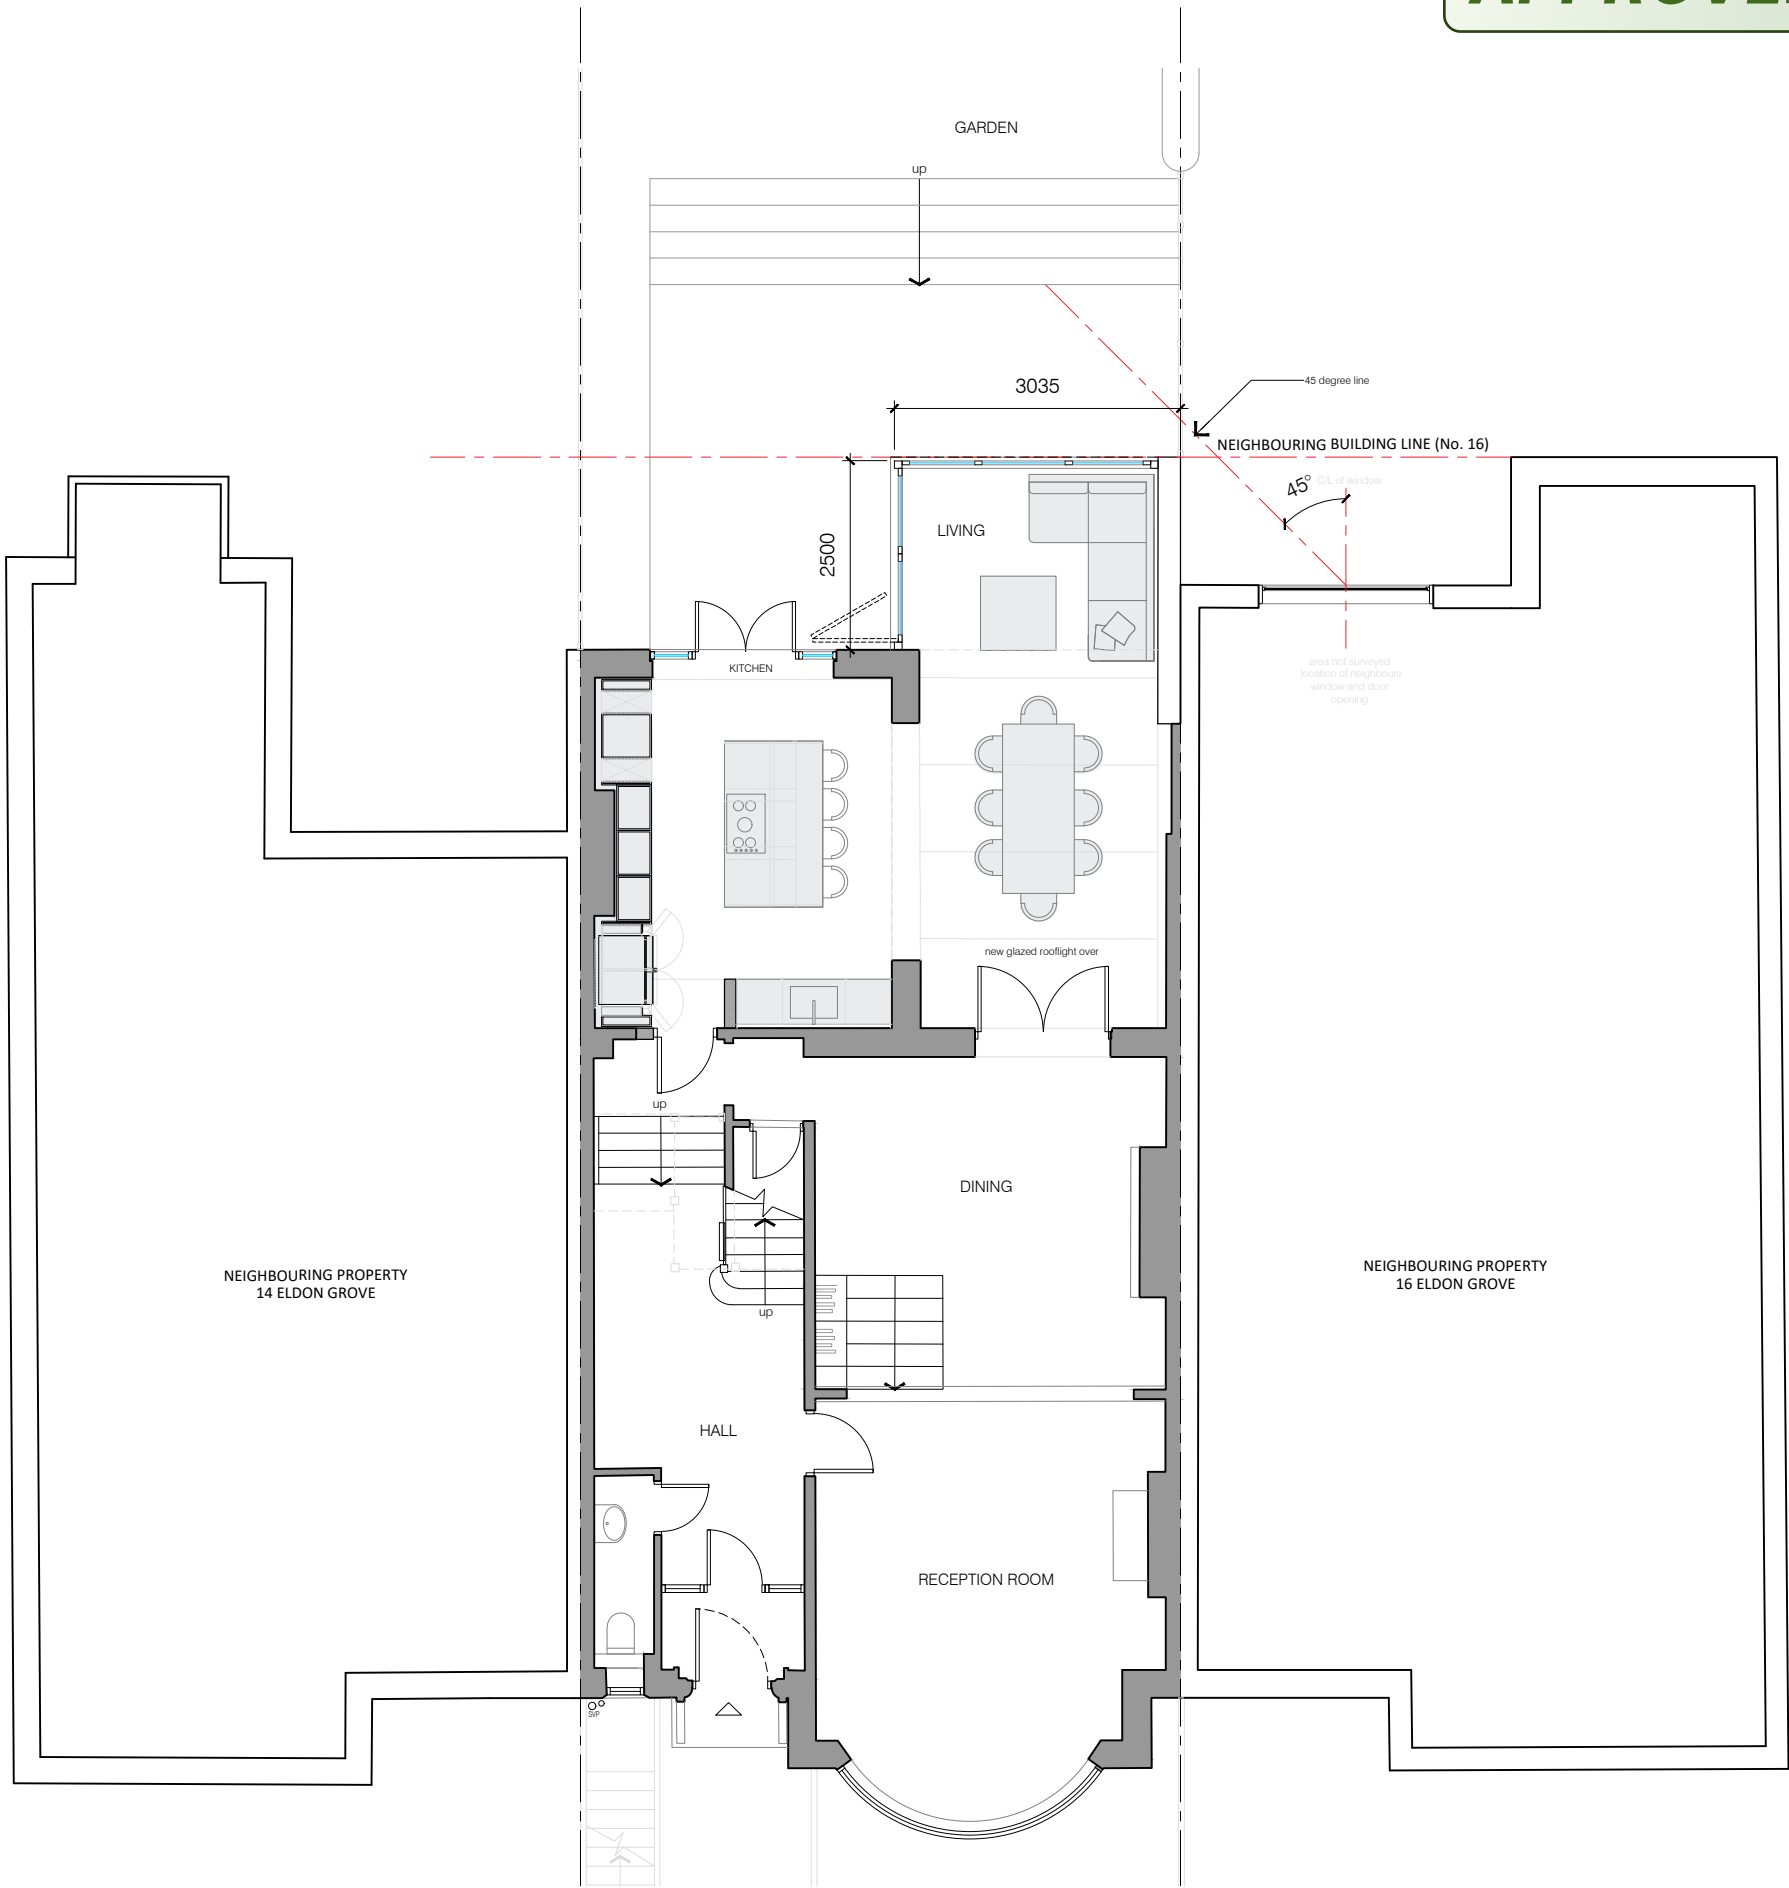

REV.	DATE	DESCRIPTION
A	13/06/21	Scheme amended
B	07/10/21	45 degree line indicated

15 ELDON GROVE, LONDON, NW3 5PT

drawing number  
SNAS\_86\_P110

revision  
B

scale  
1/100@A3

first issue date  
MARCH 21

latest issue date  
7 October 2021

drawn by  
INHALEXER  
UNW12121A

COMPANY INFO  
w: www.snas.co.uk  
e: info@snas.co.uk  
t: 0204 671 2077 / 31 6834

PROJECT INFO  
15 Eldon Grove  
CLIENT: .....

SNAS DEVELOPMENT

Snas Design & Development Ltd is a Private Limited Company registered in England (07962763) at the below address. This drawing is a preliminary design and is not to be used for construction purposes. The drawing is to be read in conjunction with other drawings and specification produced by snas and other members of the design team. All dimensions are in millimeters unless otherwise stated. It does not scale this drawing. Any discrepancies in dimensions are to be reported to the architect. All information subject to detail site survey.