

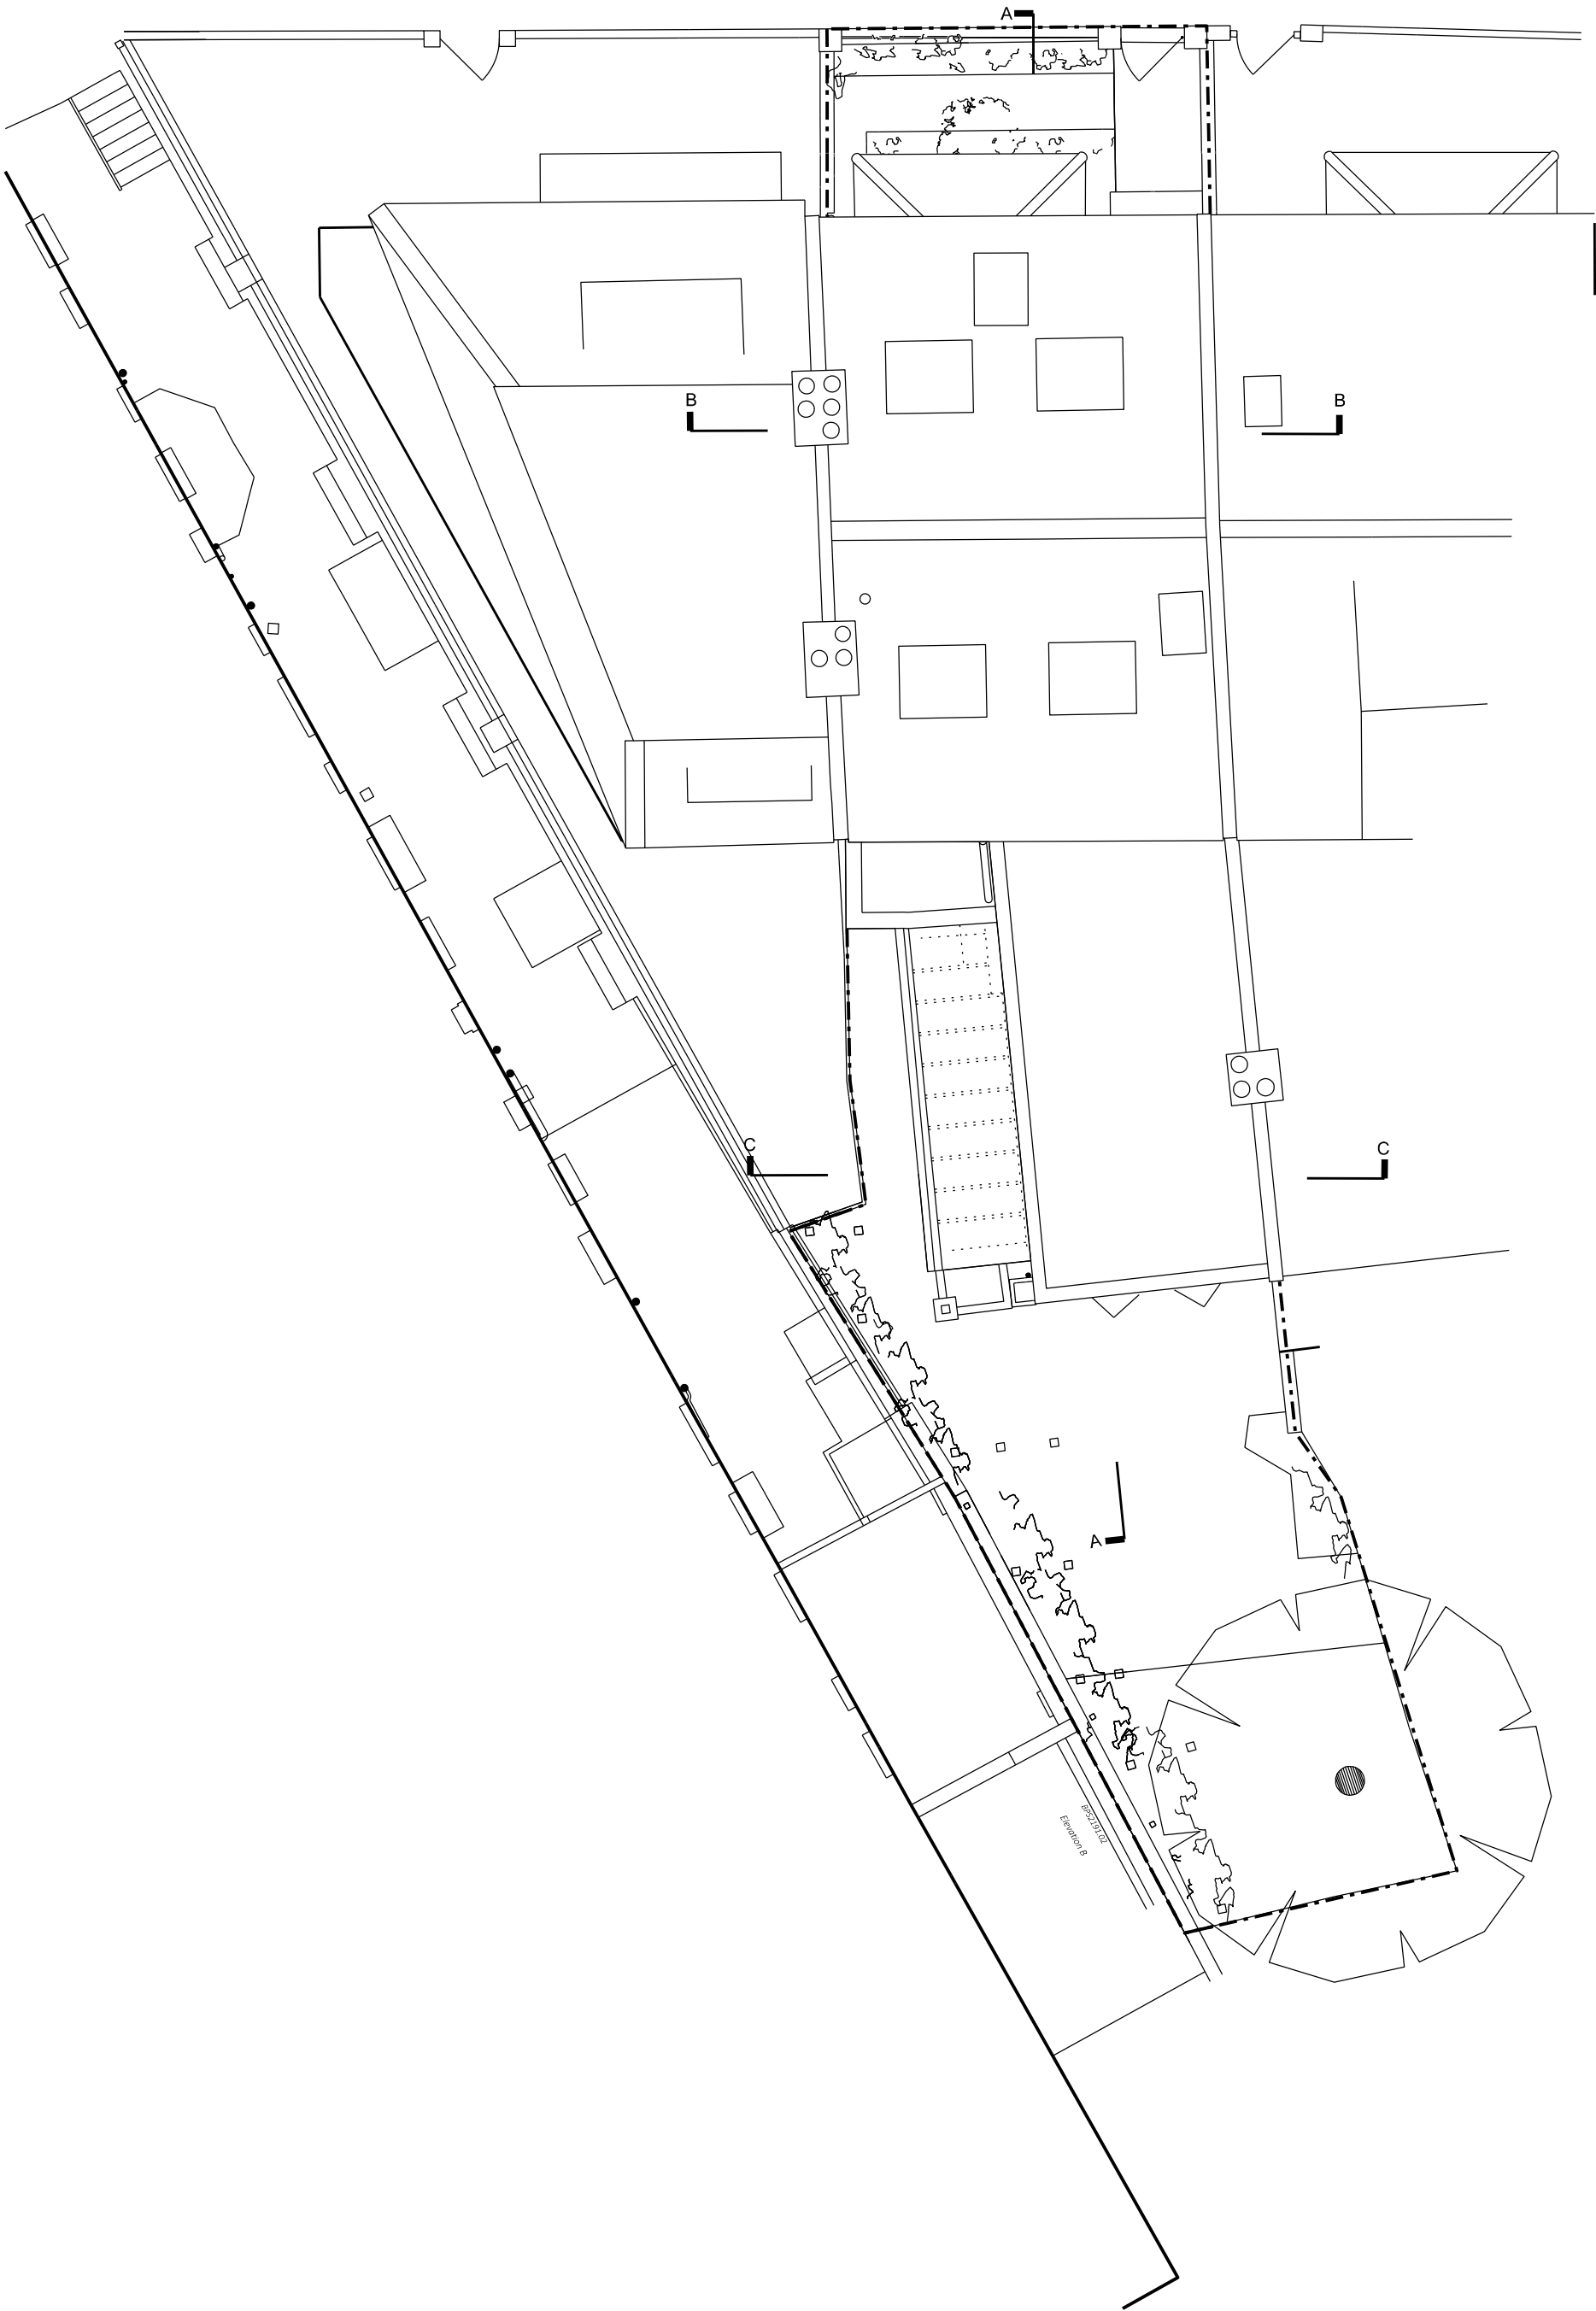
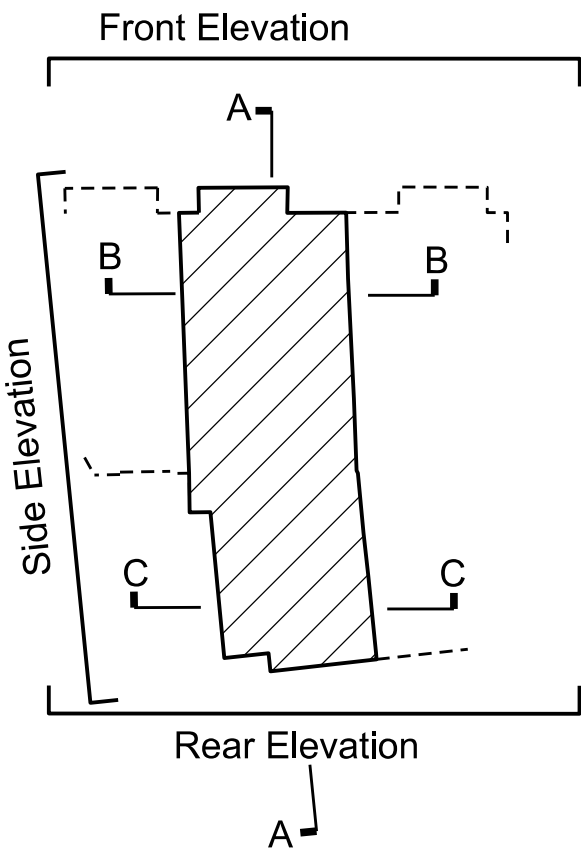


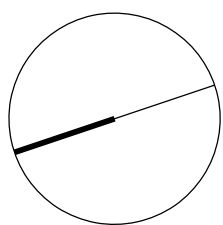


Existing Site Plan

 

This drawing is for Planning Application only

ungar architects 10 - 12 Perrins Court London, NW3 1QS UK Tel: +44 (0)20 7431 7547			Project31 Willoughby Road	
			SubjectExisting Site Plan	
			Scale1:100	Date02/12/2014
			Original SizeA2	
Unless indicated below, this drawing is for information only.			Drawing No.109_PLA_EX_SP	
Issue / Revision	Date	Rev.		
Pre Planning Application	02.04.15	A		
Planning Application	16.12.16	B		

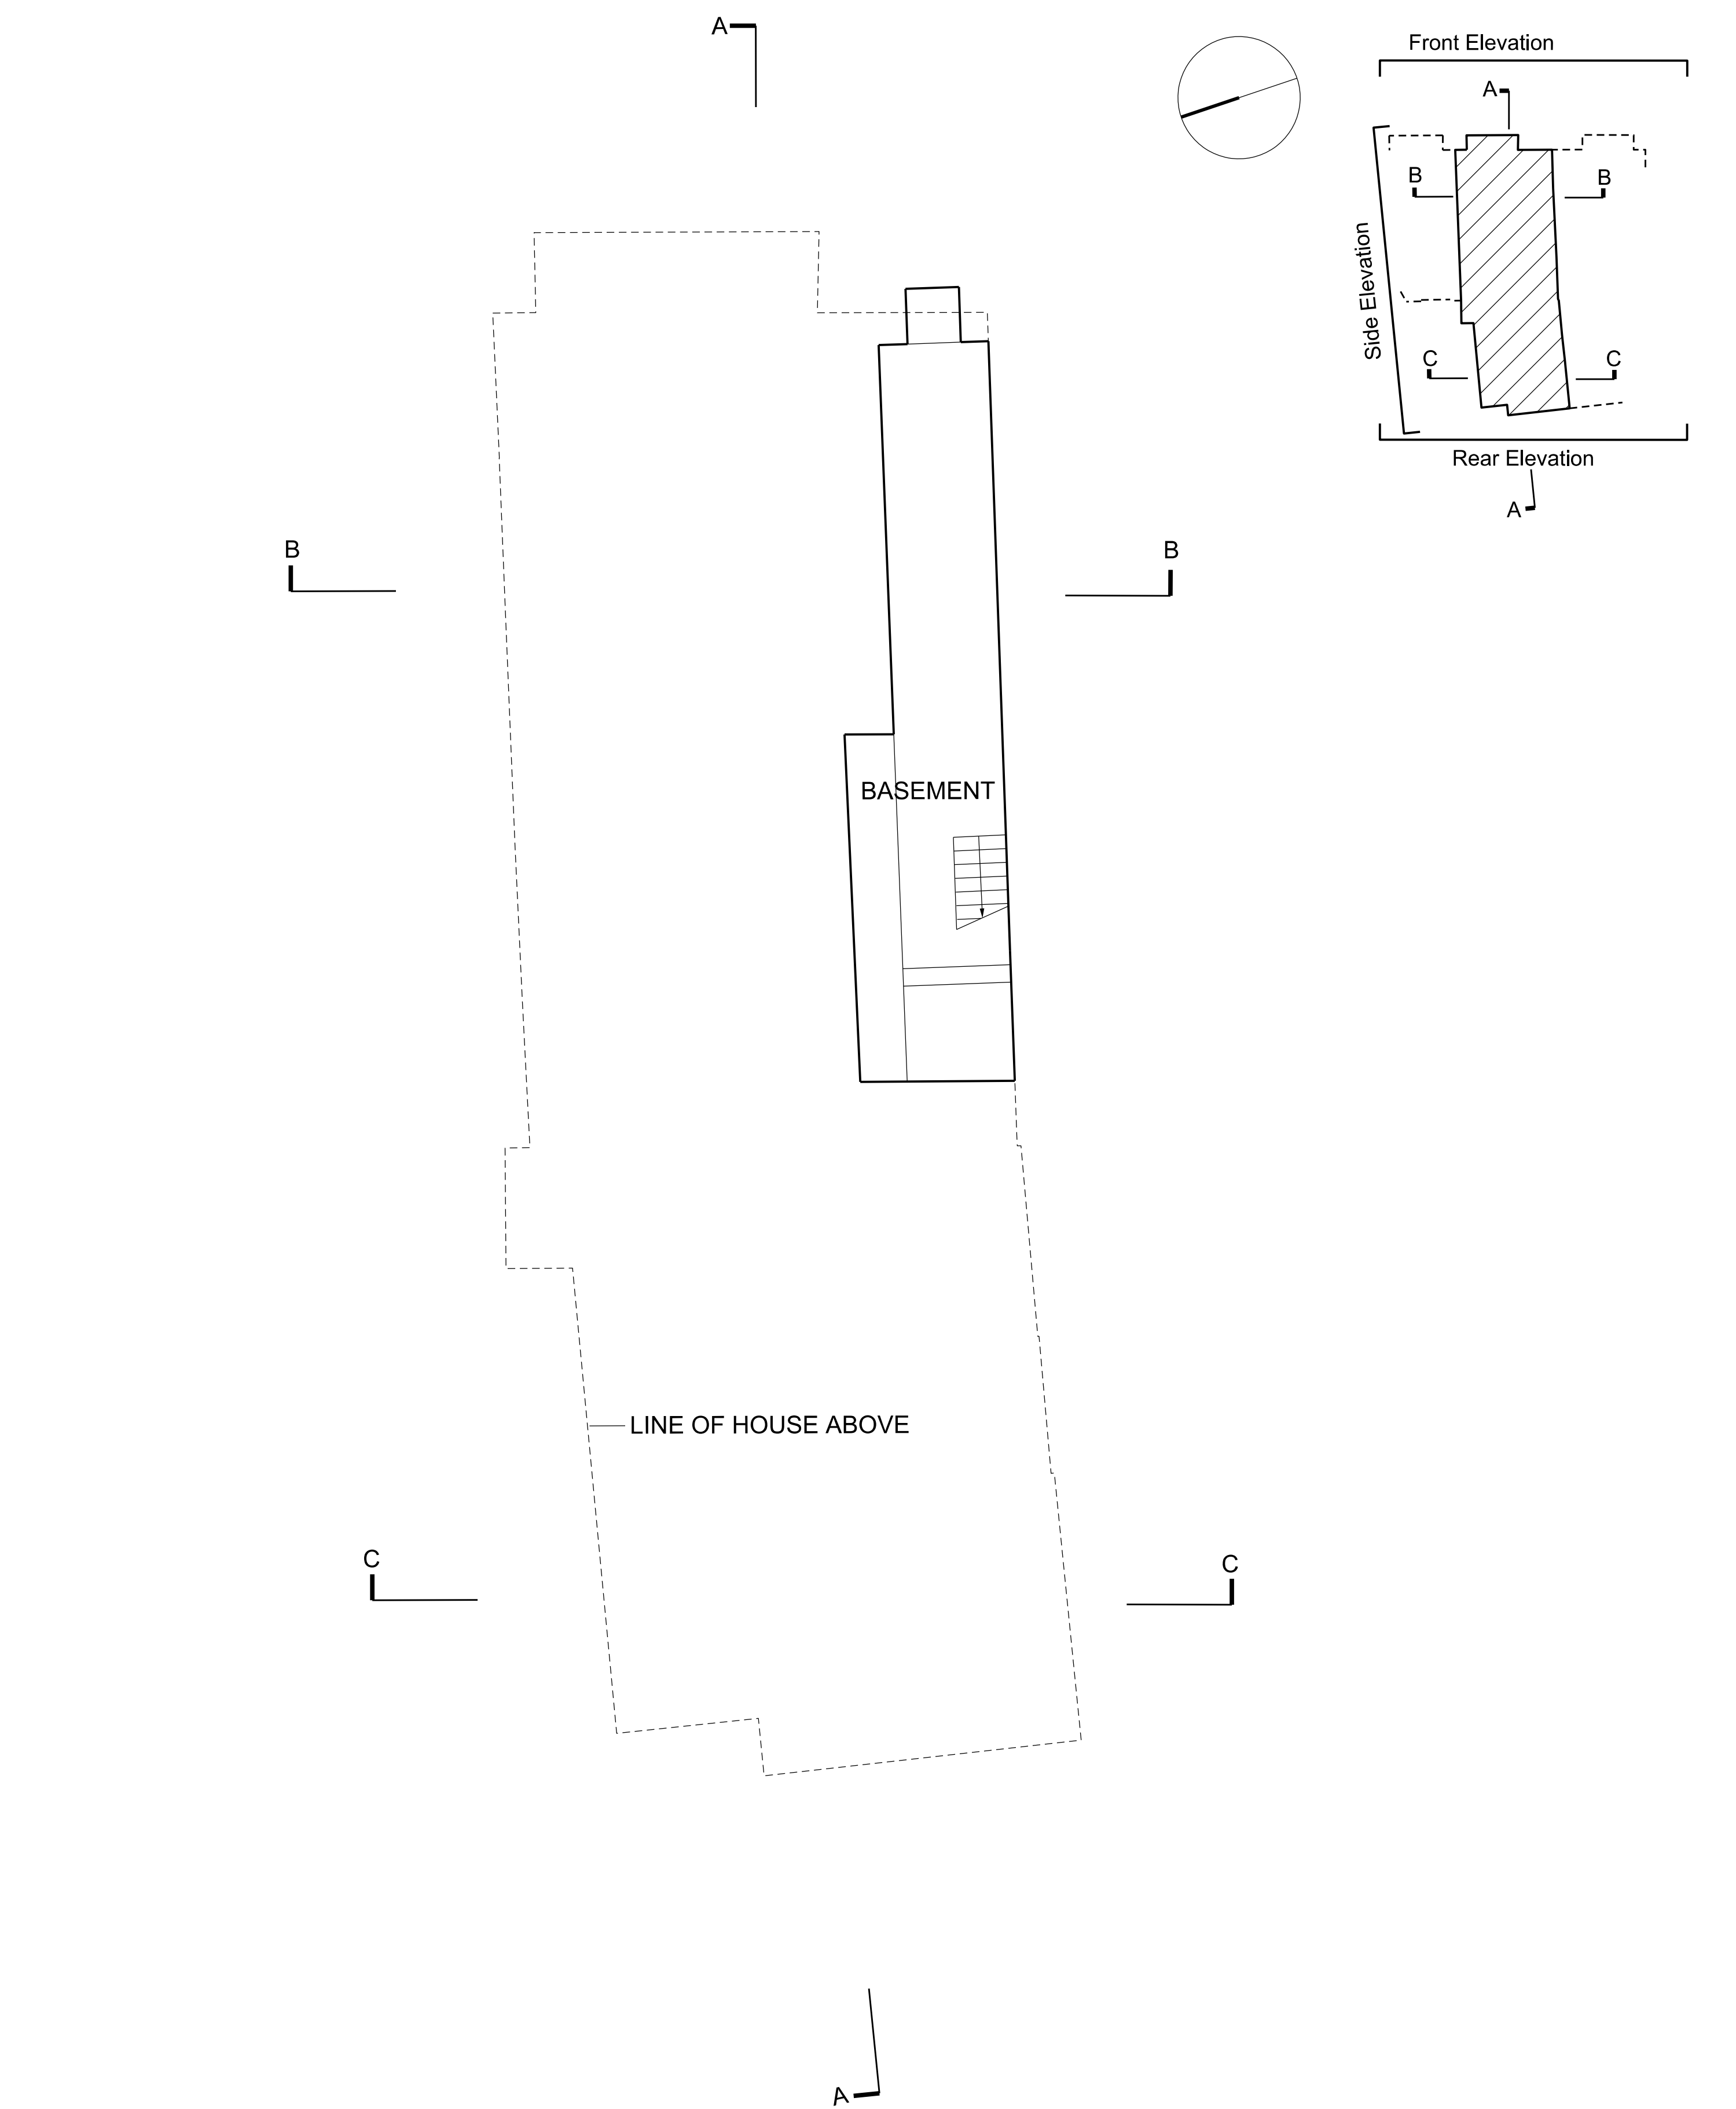


Existing Basement Plan




This drawing is for Planning Application only

ungar architects 10 - 12 Perrins Court London, NW3 1QS UK Tel: +44 (0)20 7431 7547			Project	31 Willoughby Road
			Subject	Existing Basement Plan
			Scale	1:50
			Date	02/12/2014
Unless indicated below, this drawing is for information only.			Original Size	A2
Issue / Revision			Date	Rev.
Pre Application			02.04.15	A
Planning			16.12.16	B
Drawing No.			109_PLA_EX_BP	

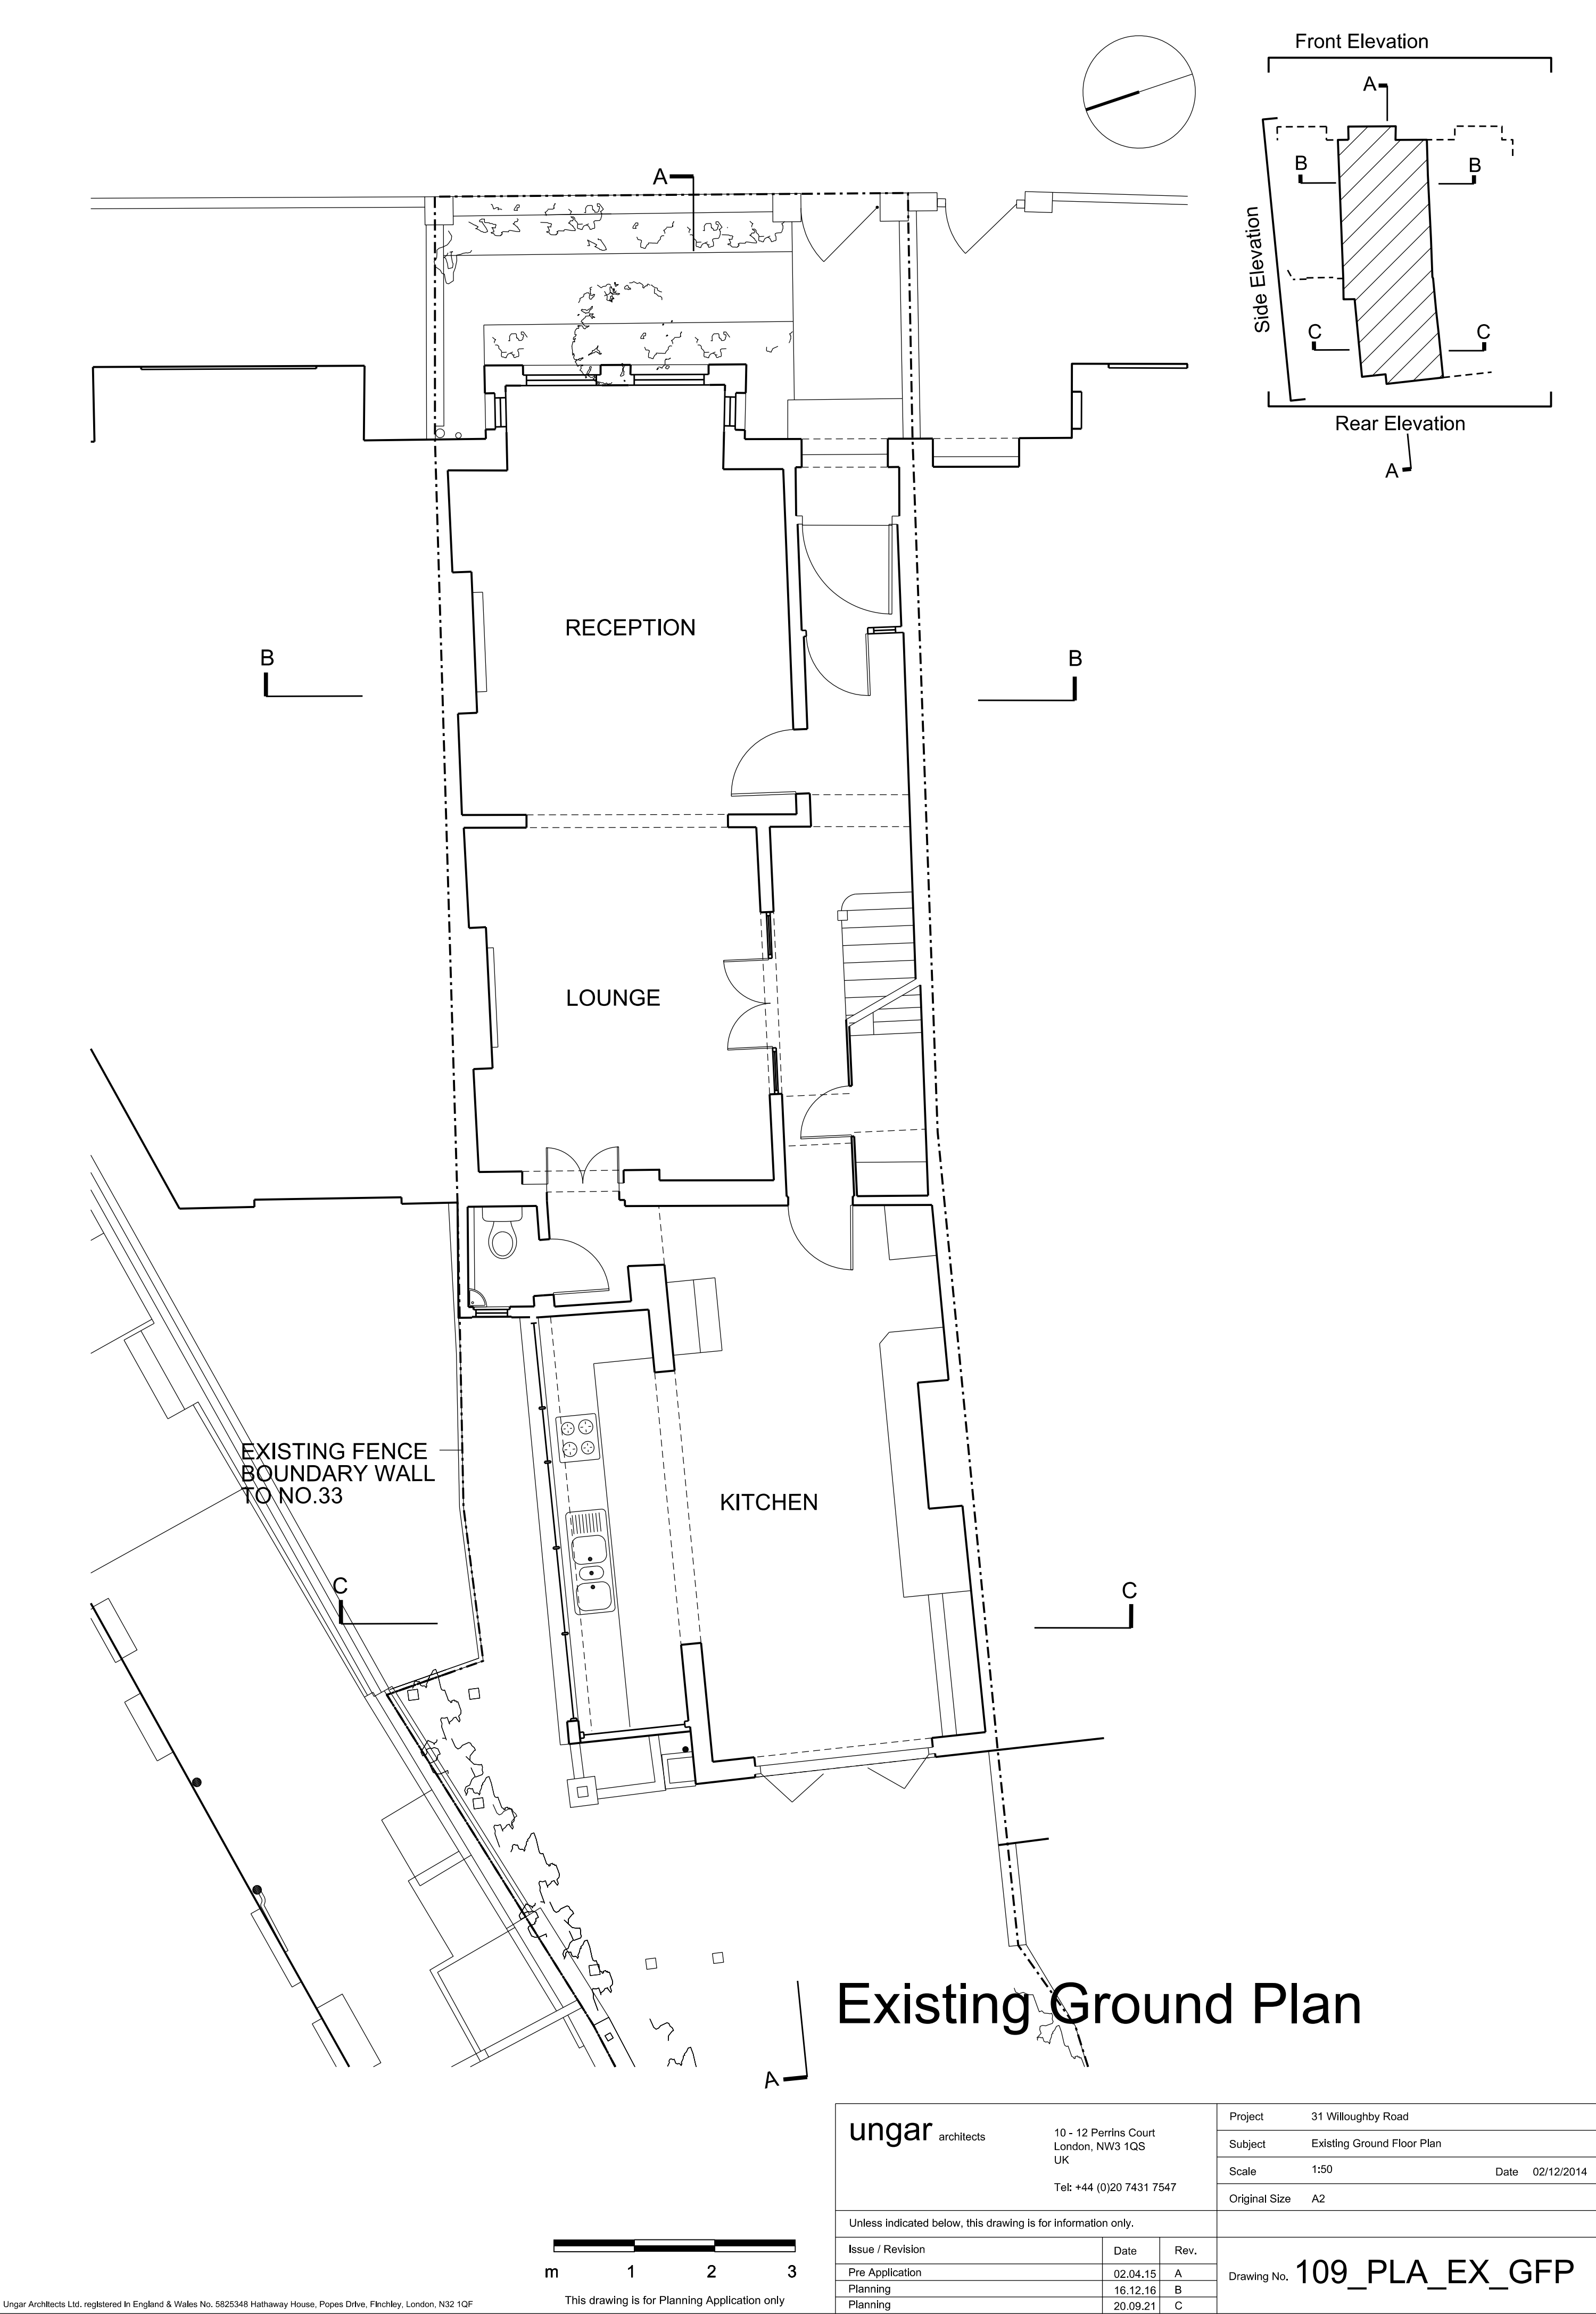

ungar architects 10 - 12 Perrins Court London, NW3 1QS UK Tel: +44 (0)20 7431 7547			Project31 Willoughby Road	
			SubjectExisting Ground Floor Plan	
			Scale1:50	Date02/12/2014
			Original SizeA2	
Unless indicated below, this drawing is for information only.			Drawing No. 109_PLA_EX_GFP	
Issue / Revision		Date		
Pre Application		02.04.15		
Planning		16.12.16		
Planning		20.09.21	C	

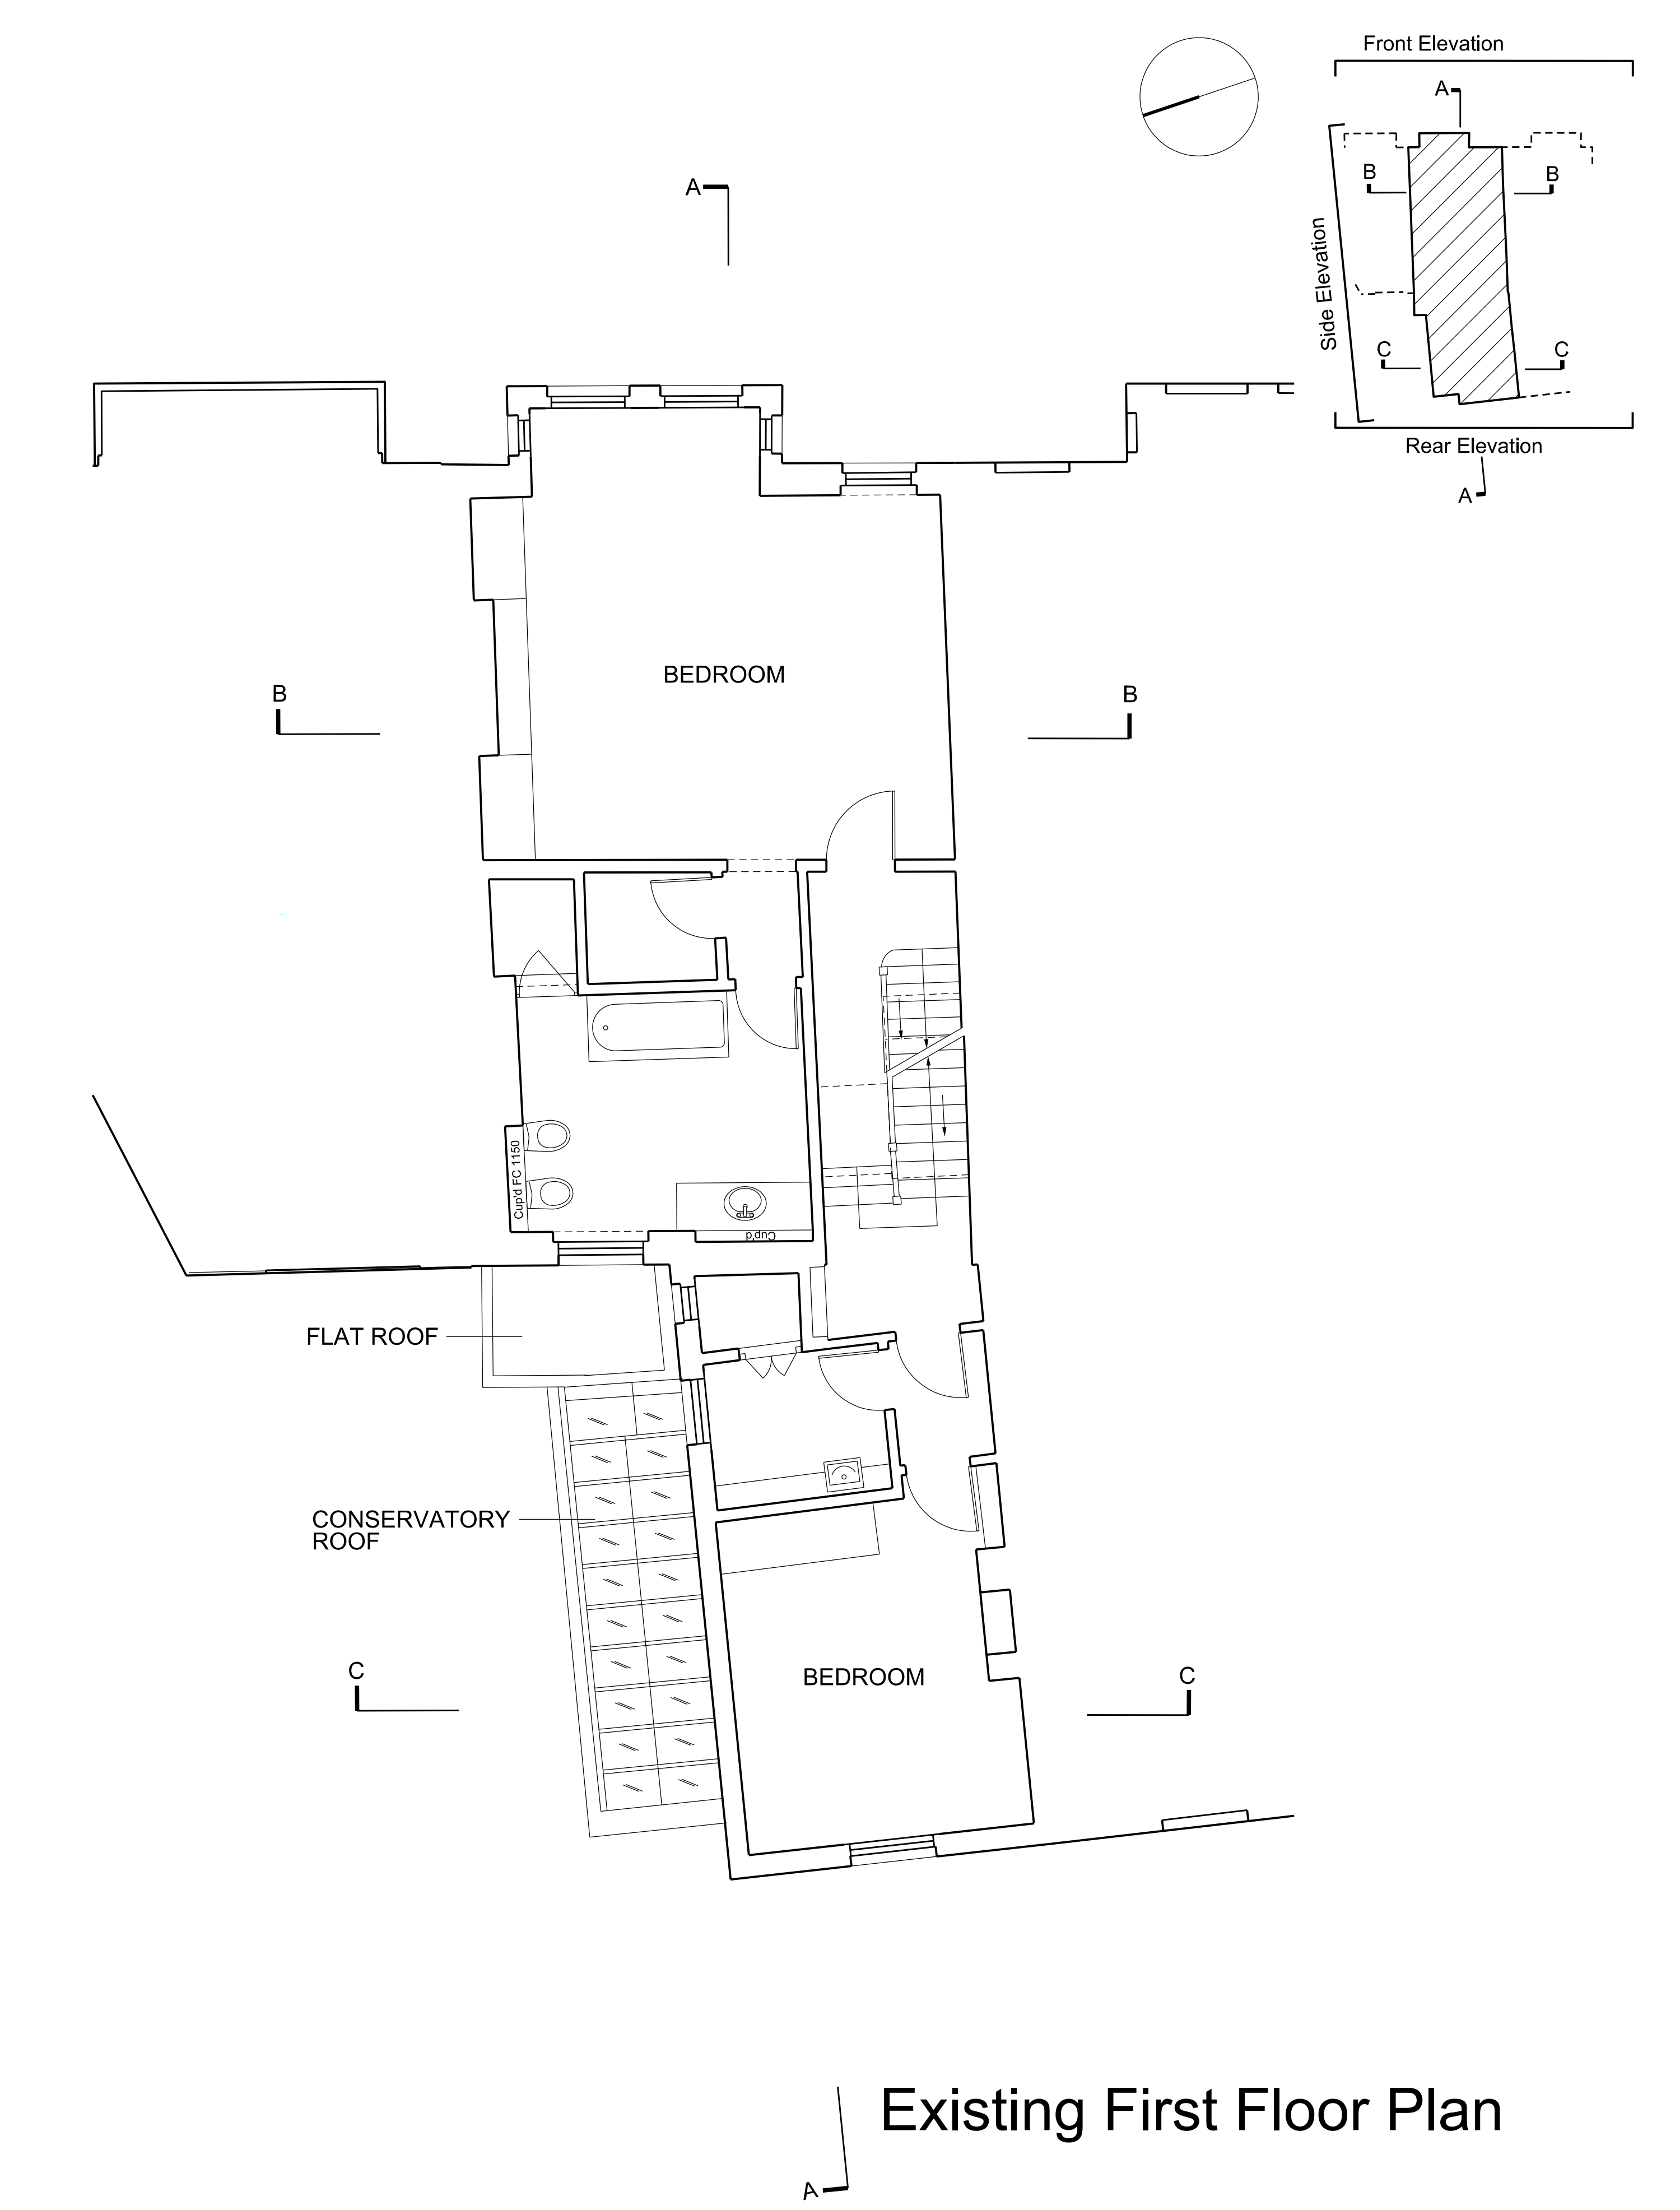


Existing First Floor Plan



This drawing is for Planning Application only




ungar architects 10 - 12 Perrins Court London, NW3 1QS UK Tel: +44 (0)20 7431 7547			Project31 Willoughby Road	
			SubjectExisting First Floor Plan	
			Scale1:50	Date02/12/2014
			Original SizeA2	
Unless indicated below, this drawing is for information only.			Drawing No.109_PLA_EX_FFP	
Issue / Revision		Date		
Planning Application		16.12.16		
Planning		20.09.21		

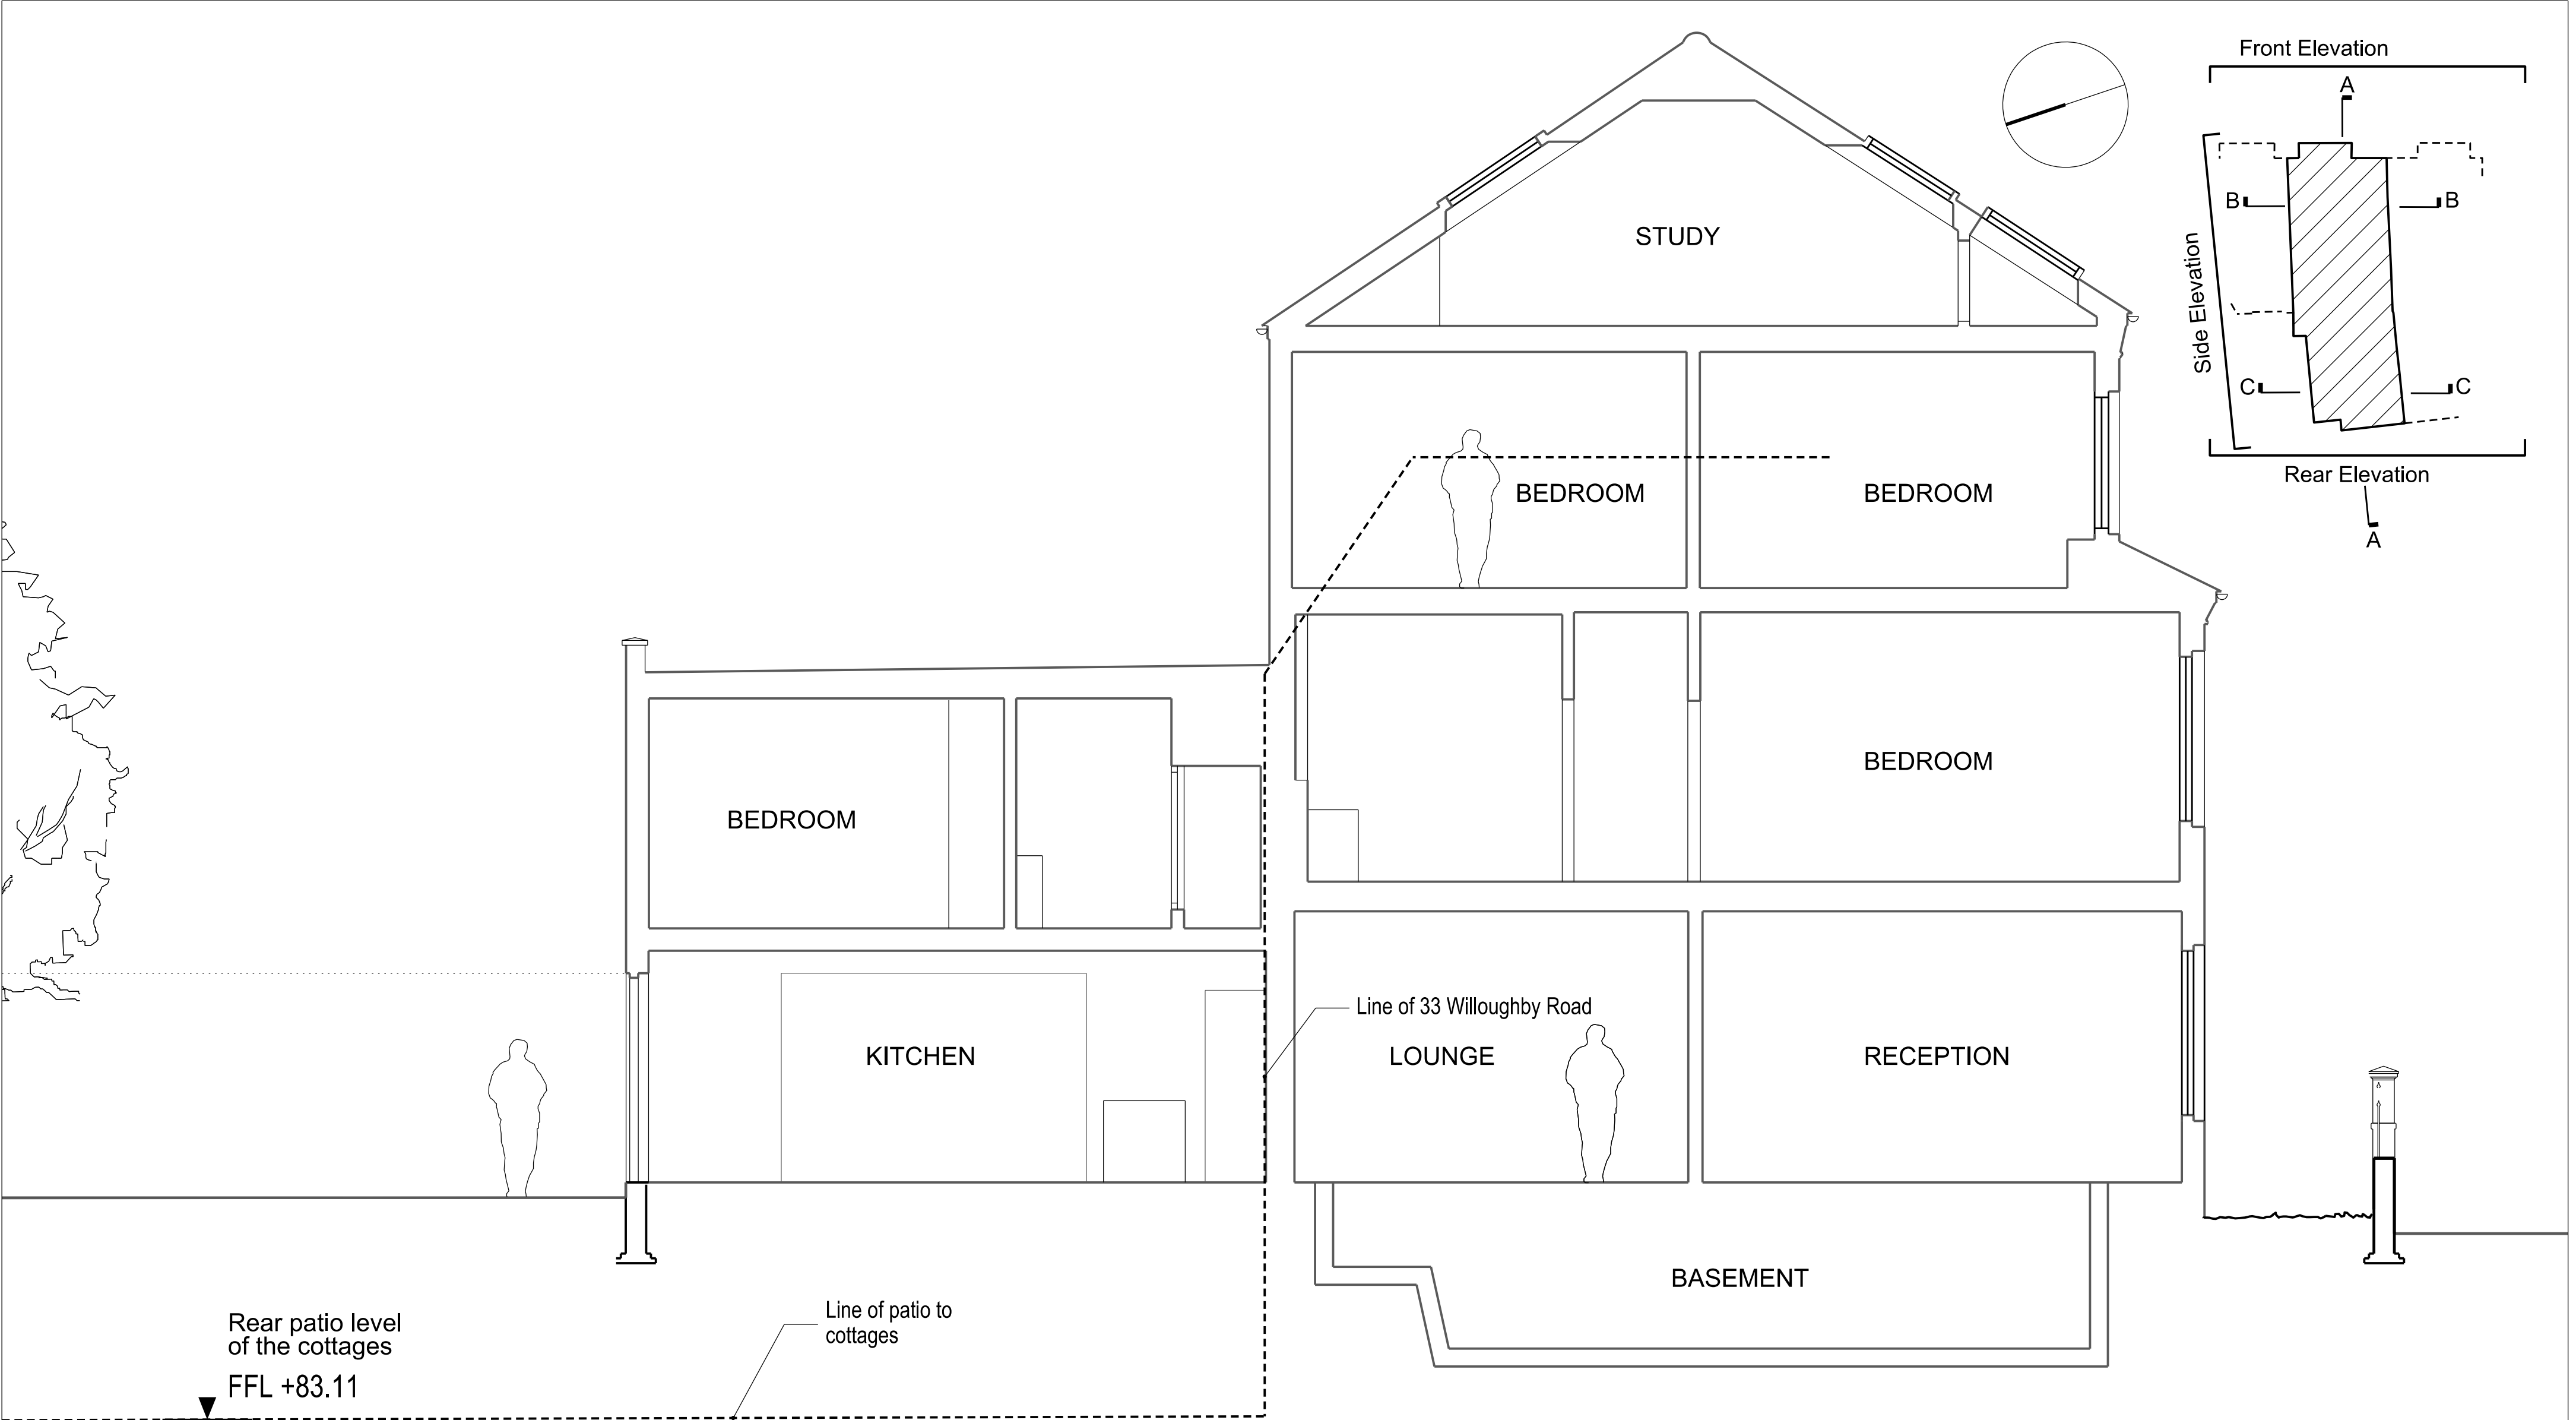


Existing Section AA



ungar architects 10 - 12 Perrins Court London, NW3 1QS UK Tel: +44 (0)20 7431 7547	Project31 Willoughby Road	
	SubjectExisting Section AA	
	Scale1:50	Date02/12/2014
	Original SizeA2	
Unless indicated below, this drawing is for information only.		
Issue / Revision	Date	Rev.
Pre-Planning Advice	02.04.16	A
Planning	19.12.16	B
Planning Extended Section Cottage Patio Level Shown	11.12.17	C
109_PLA_EX_SEC_AA		Drawing No.

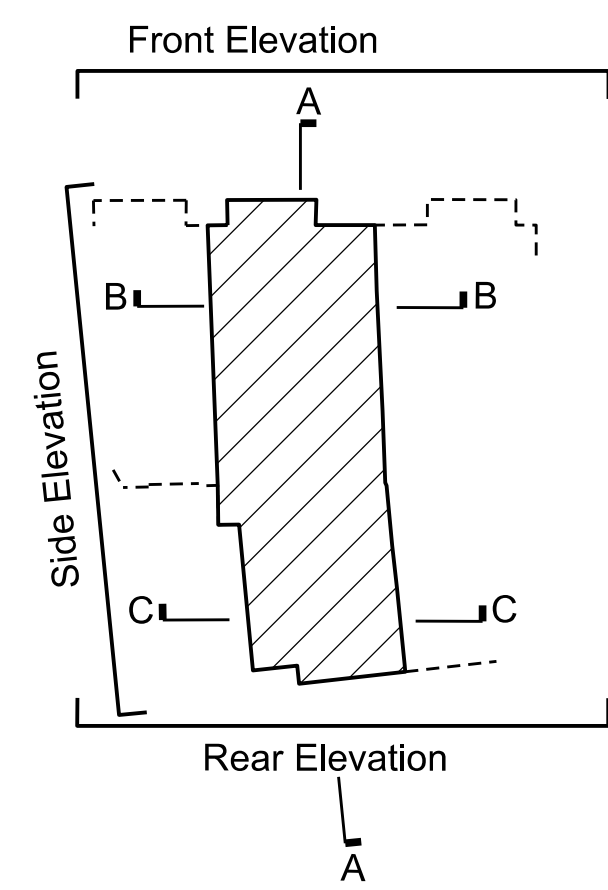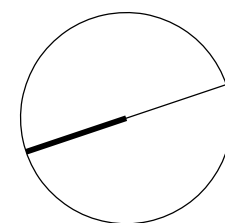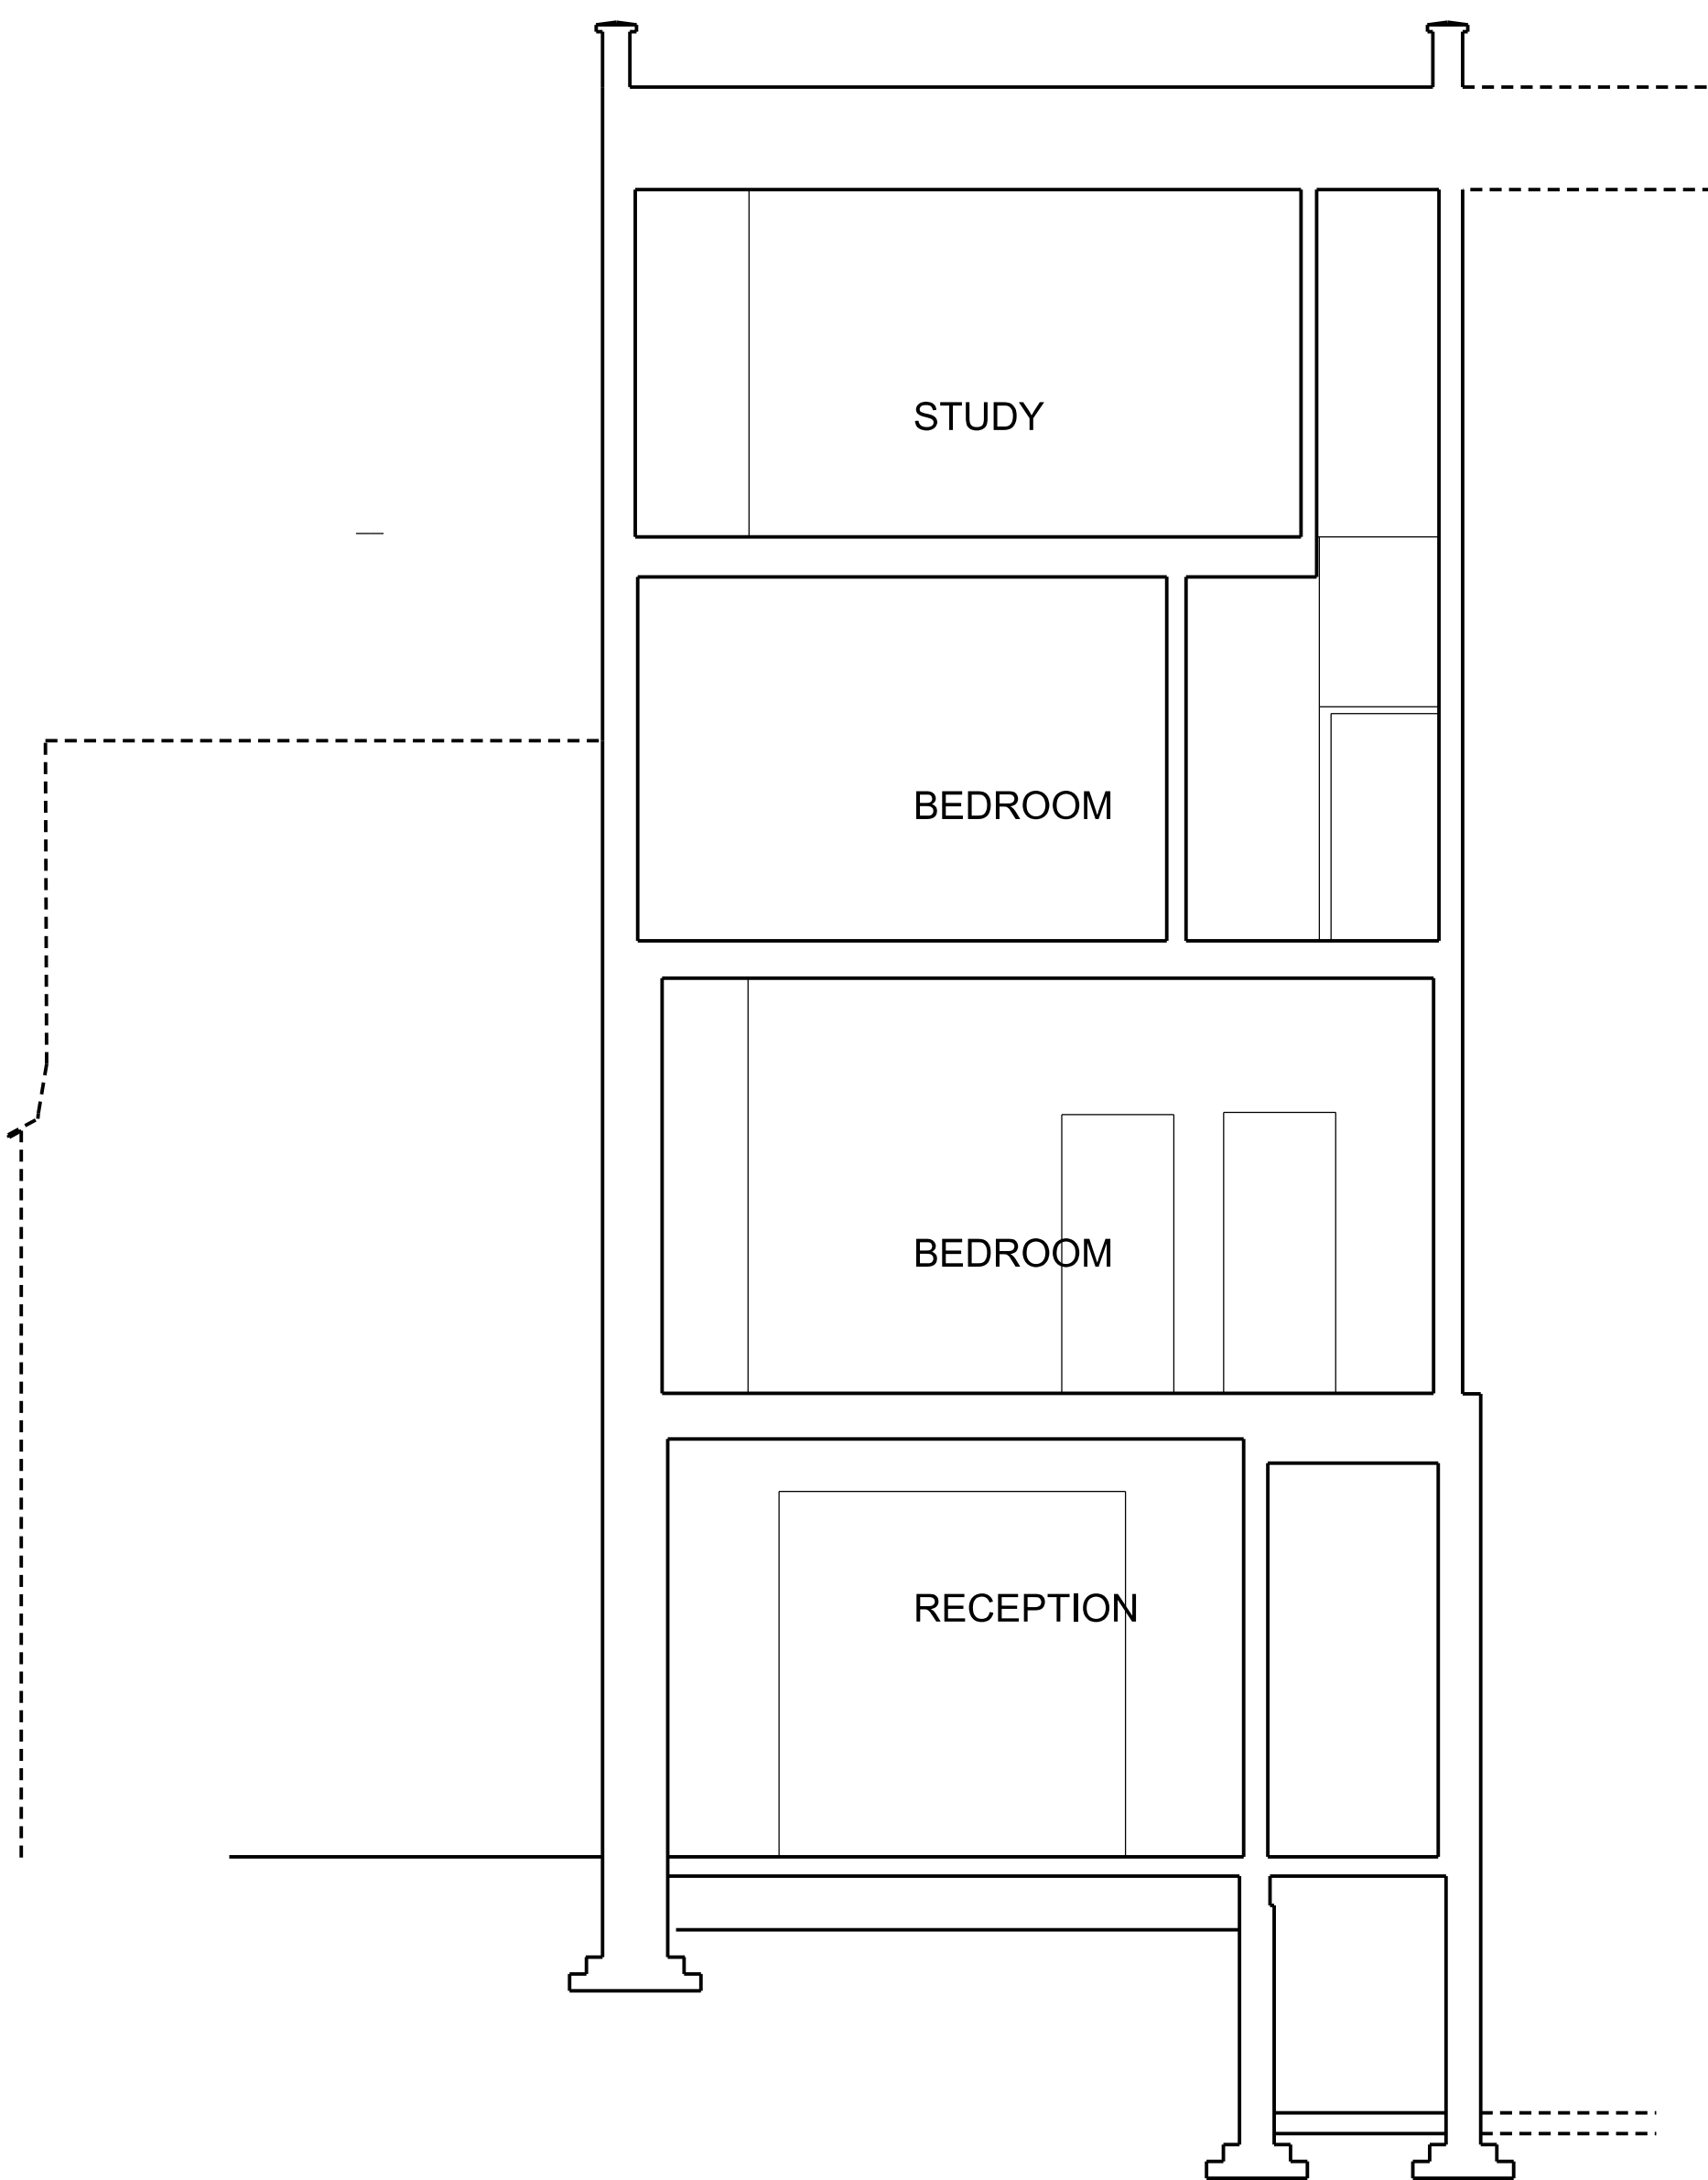


Existing Section BB

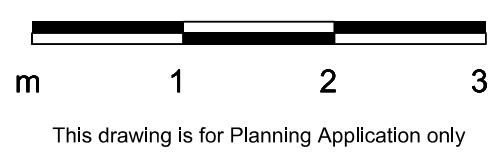

ungar architects 10 - 12 Perrins Court London, NW3 1QS UK Tel: +44 (0)20 7431 7547	Project31 Willoughby Road	
	SubjectExisting Section BB	
	Scale1:50	Date02/12/2014
	Original SizeA2	
Unless indicated below, this drawing is for information only.		
Issue / Revision	Date	Rev.
Pre-Planning Advice	02.04.16	A
Planning	16.12.16	B

109_PLA_EX_SEC_BB

Drawing No.

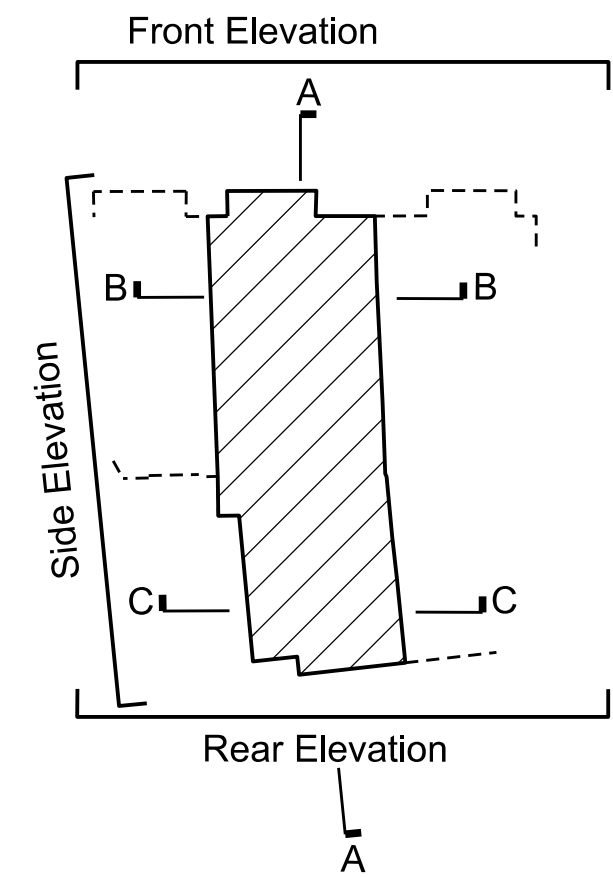

Existing Section CC

REAR
COURTYARD
PATIO

FFL +83.11


From point cloud
laser survey



This drawing is for Planning Application only

ungar architects 10 - 12 Perrins Court London, NW3 1QS UK Tel: +44 (0)20 7431 7547	Project31 Willoughby Road	
	SubjectProposed Section CC	
	Scale1:50	Date02/12/2014
	Original SizeA2	
Unless indicated below, this drawing is for information only.		
Issue / Revision	Date	Rev.
Planning	16.12.16	B
Planning Extended Section with level	11.12.17	C
Planning Extended Section with level	02.07.20	D
Planning	20.09.21	E
109_PLA_EX_SEC_CC		
Drawing No.		




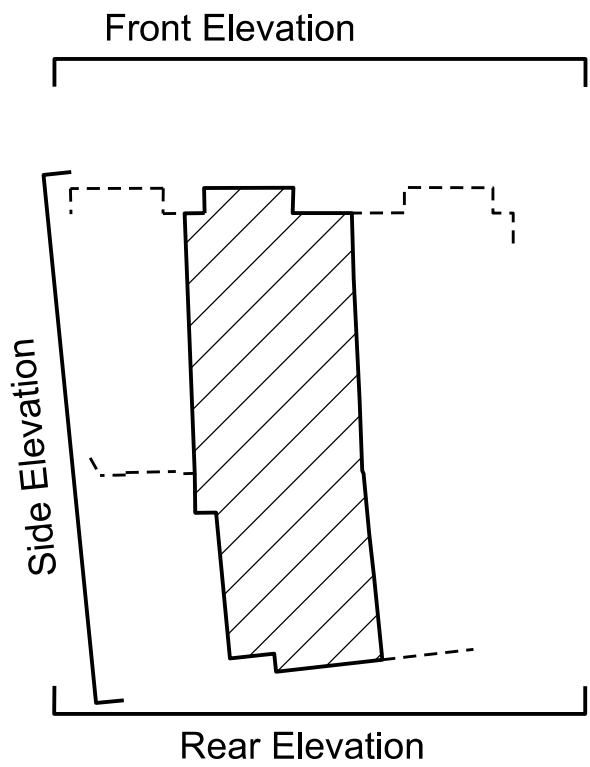

Existing Rear Elevation



ungar architects 10 - 12 Perrins Court London, NW3 1QS UK Tel: +44 (0)20 7431 7547	Project31 Willoughby Road	
	SubjectExisting Rear Elevation	
	Scale1:50	Date02/12/2014
	Original SizeA2	
Unless indicated below, this drawing is for information only.		
Issue / Revision	Date	Rev.
Pre Application	02.04.16	A
Planning	16.12.16	B
Planning Revised	20.09.21	C
Drawing No.109_PLA_EX_ELE_R		

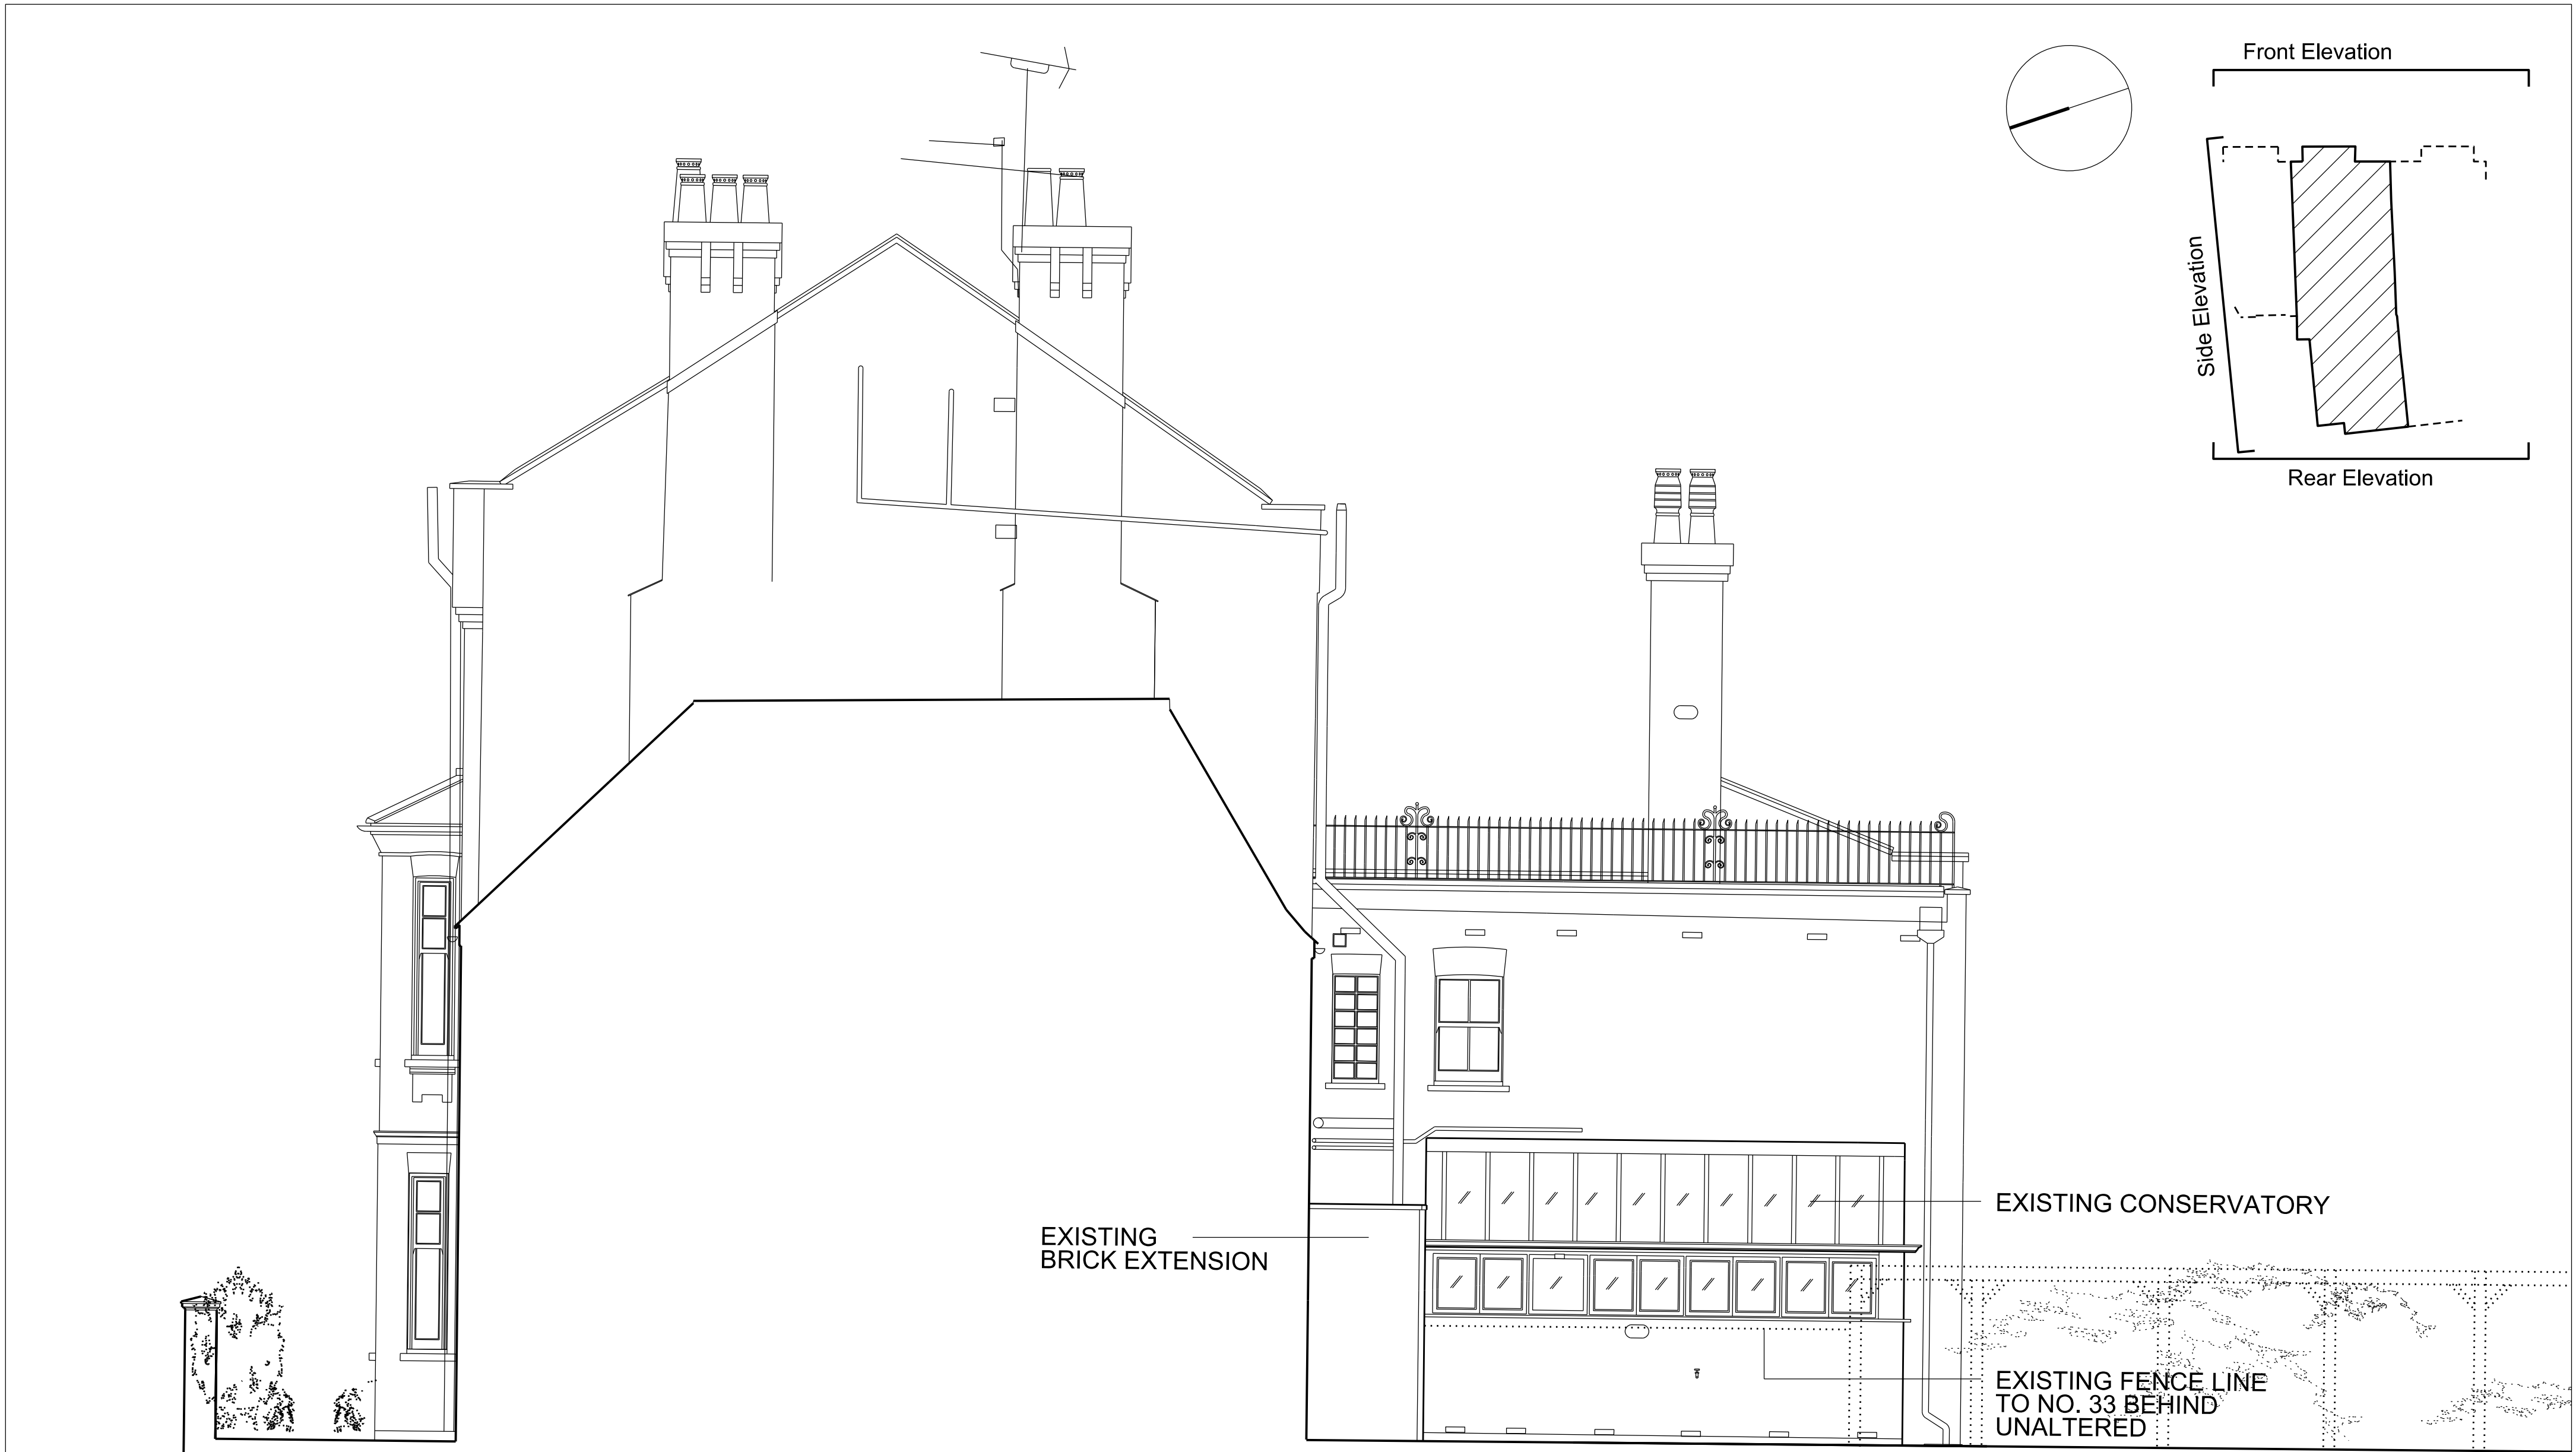

Existing Side Elevation

ungar architects 10 - 12 Perrins Court London, NW3 1QS UK Tel: +44 (0)20 7431 7547		Project		31 Willoughby Road		
		Subject		Existing Side Elevation		
		Scale		1:50	Date	02/12/2014
		Original Size		A2		
Unless indicated below, this drawing is for information only.				Drawing No 109_PLA_EX_ELE_S		
Issue / Revision		Date	Rev.			
Pre - Planning Application Advice		02.04.15	A			
Planning Application		16.12.16	B			
Planning		20.09.21	C			