



APPROVED Third Floor Plan
(as per drawing KT_PL_208 Rev A of the approved applicaton ref. 2019/3538/P)

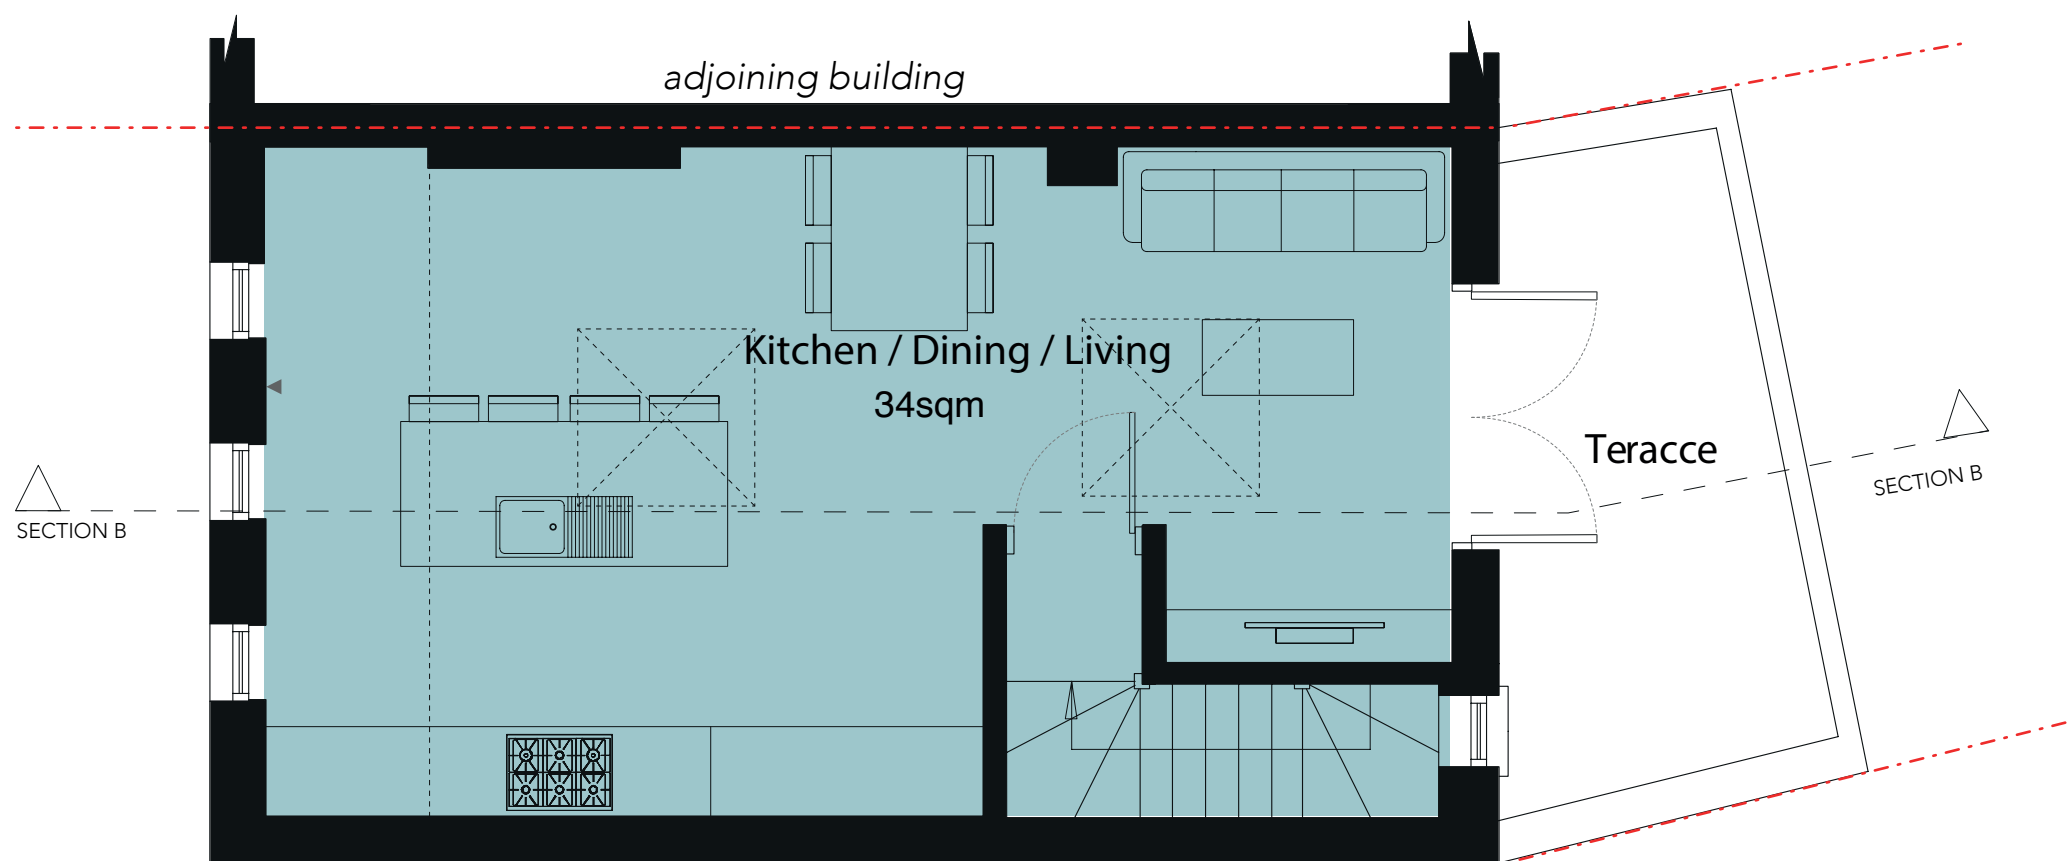

PROPOSED Third Floor Plan

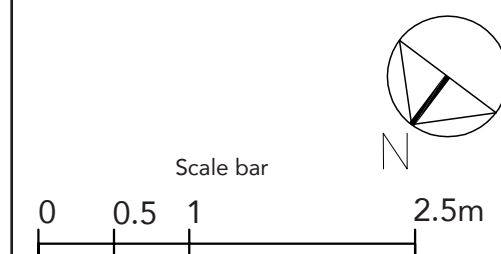

revision	date	amendment

drawing name Third Floor Plans		
project Kentish Town		
site address 387 Kentish Town Road, London, NW5 2TJ		
status	FOR PLANNING	
scale	1:50 @ A3	
date 28/02/22	drawing number KT-PL-401	revision