


Section AA

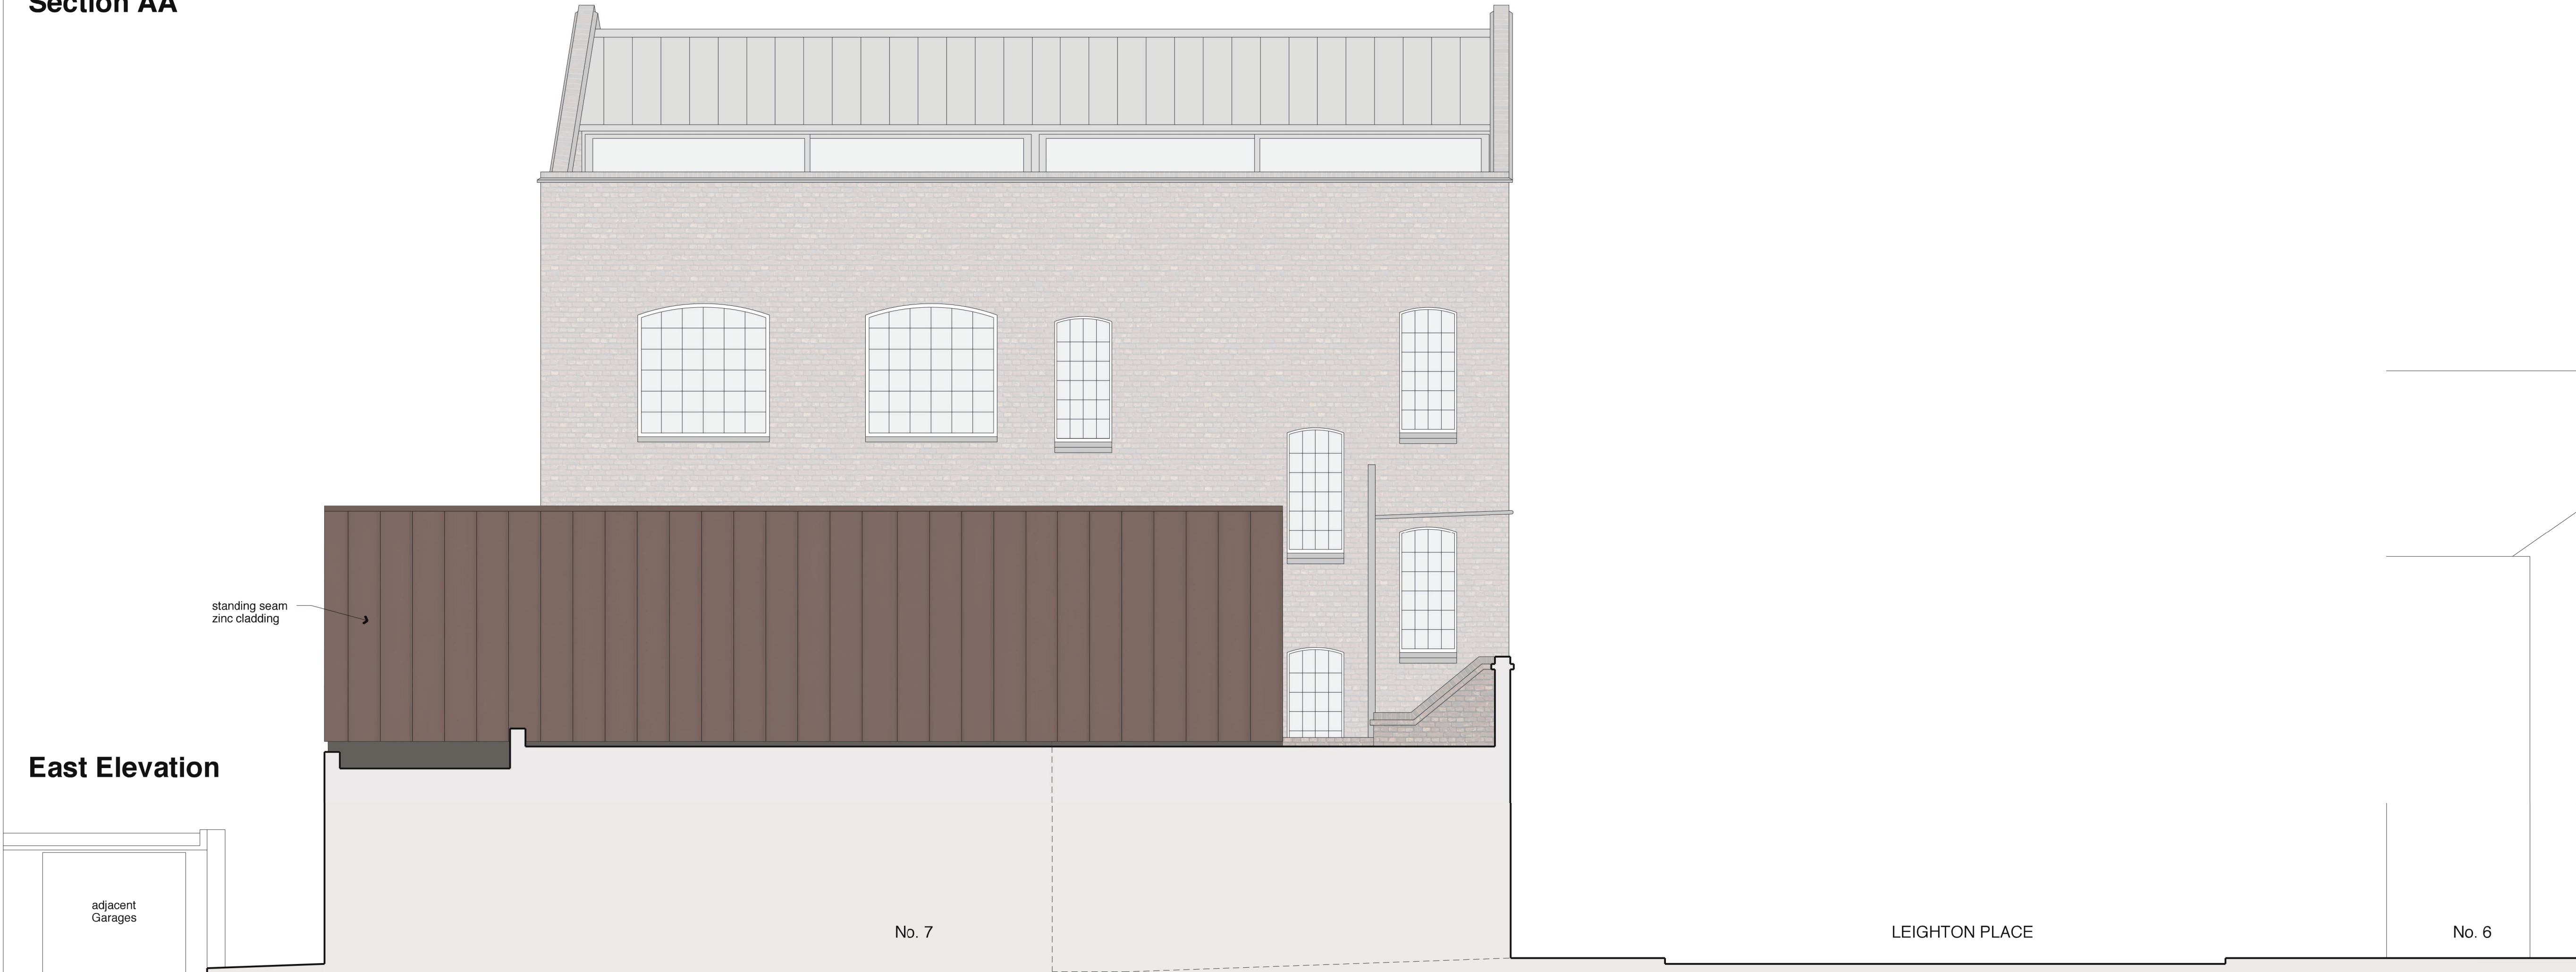

East Elevation

C	8.3.22	.	.
ASHP location revised.			
B	27.1.22	.	.
ASHP added to roof, obscured glazing omitted from 2nd floor flat windows.			
A	7.6.21	.	.
Scheme revised to two storeys			
Revision	Date	By	Checked

For
Planning

Section AA & East Elevation
9 Leighton Place, NW5

2110_P02_C

Scale: 1:50 at A1
1:100 at A3
Date: 25.3.21
Drawn: BH

BHA

BURD HAWARD ARCHITECTS LTD
24 Wolsey Mews
London NW5 2DX
T +44 20 7267 9815
E studio@burdhaward.com