


1 Location Plan  
1:1250



2 Existing Site Plan  
1:200

rev	details	date
-	-	-

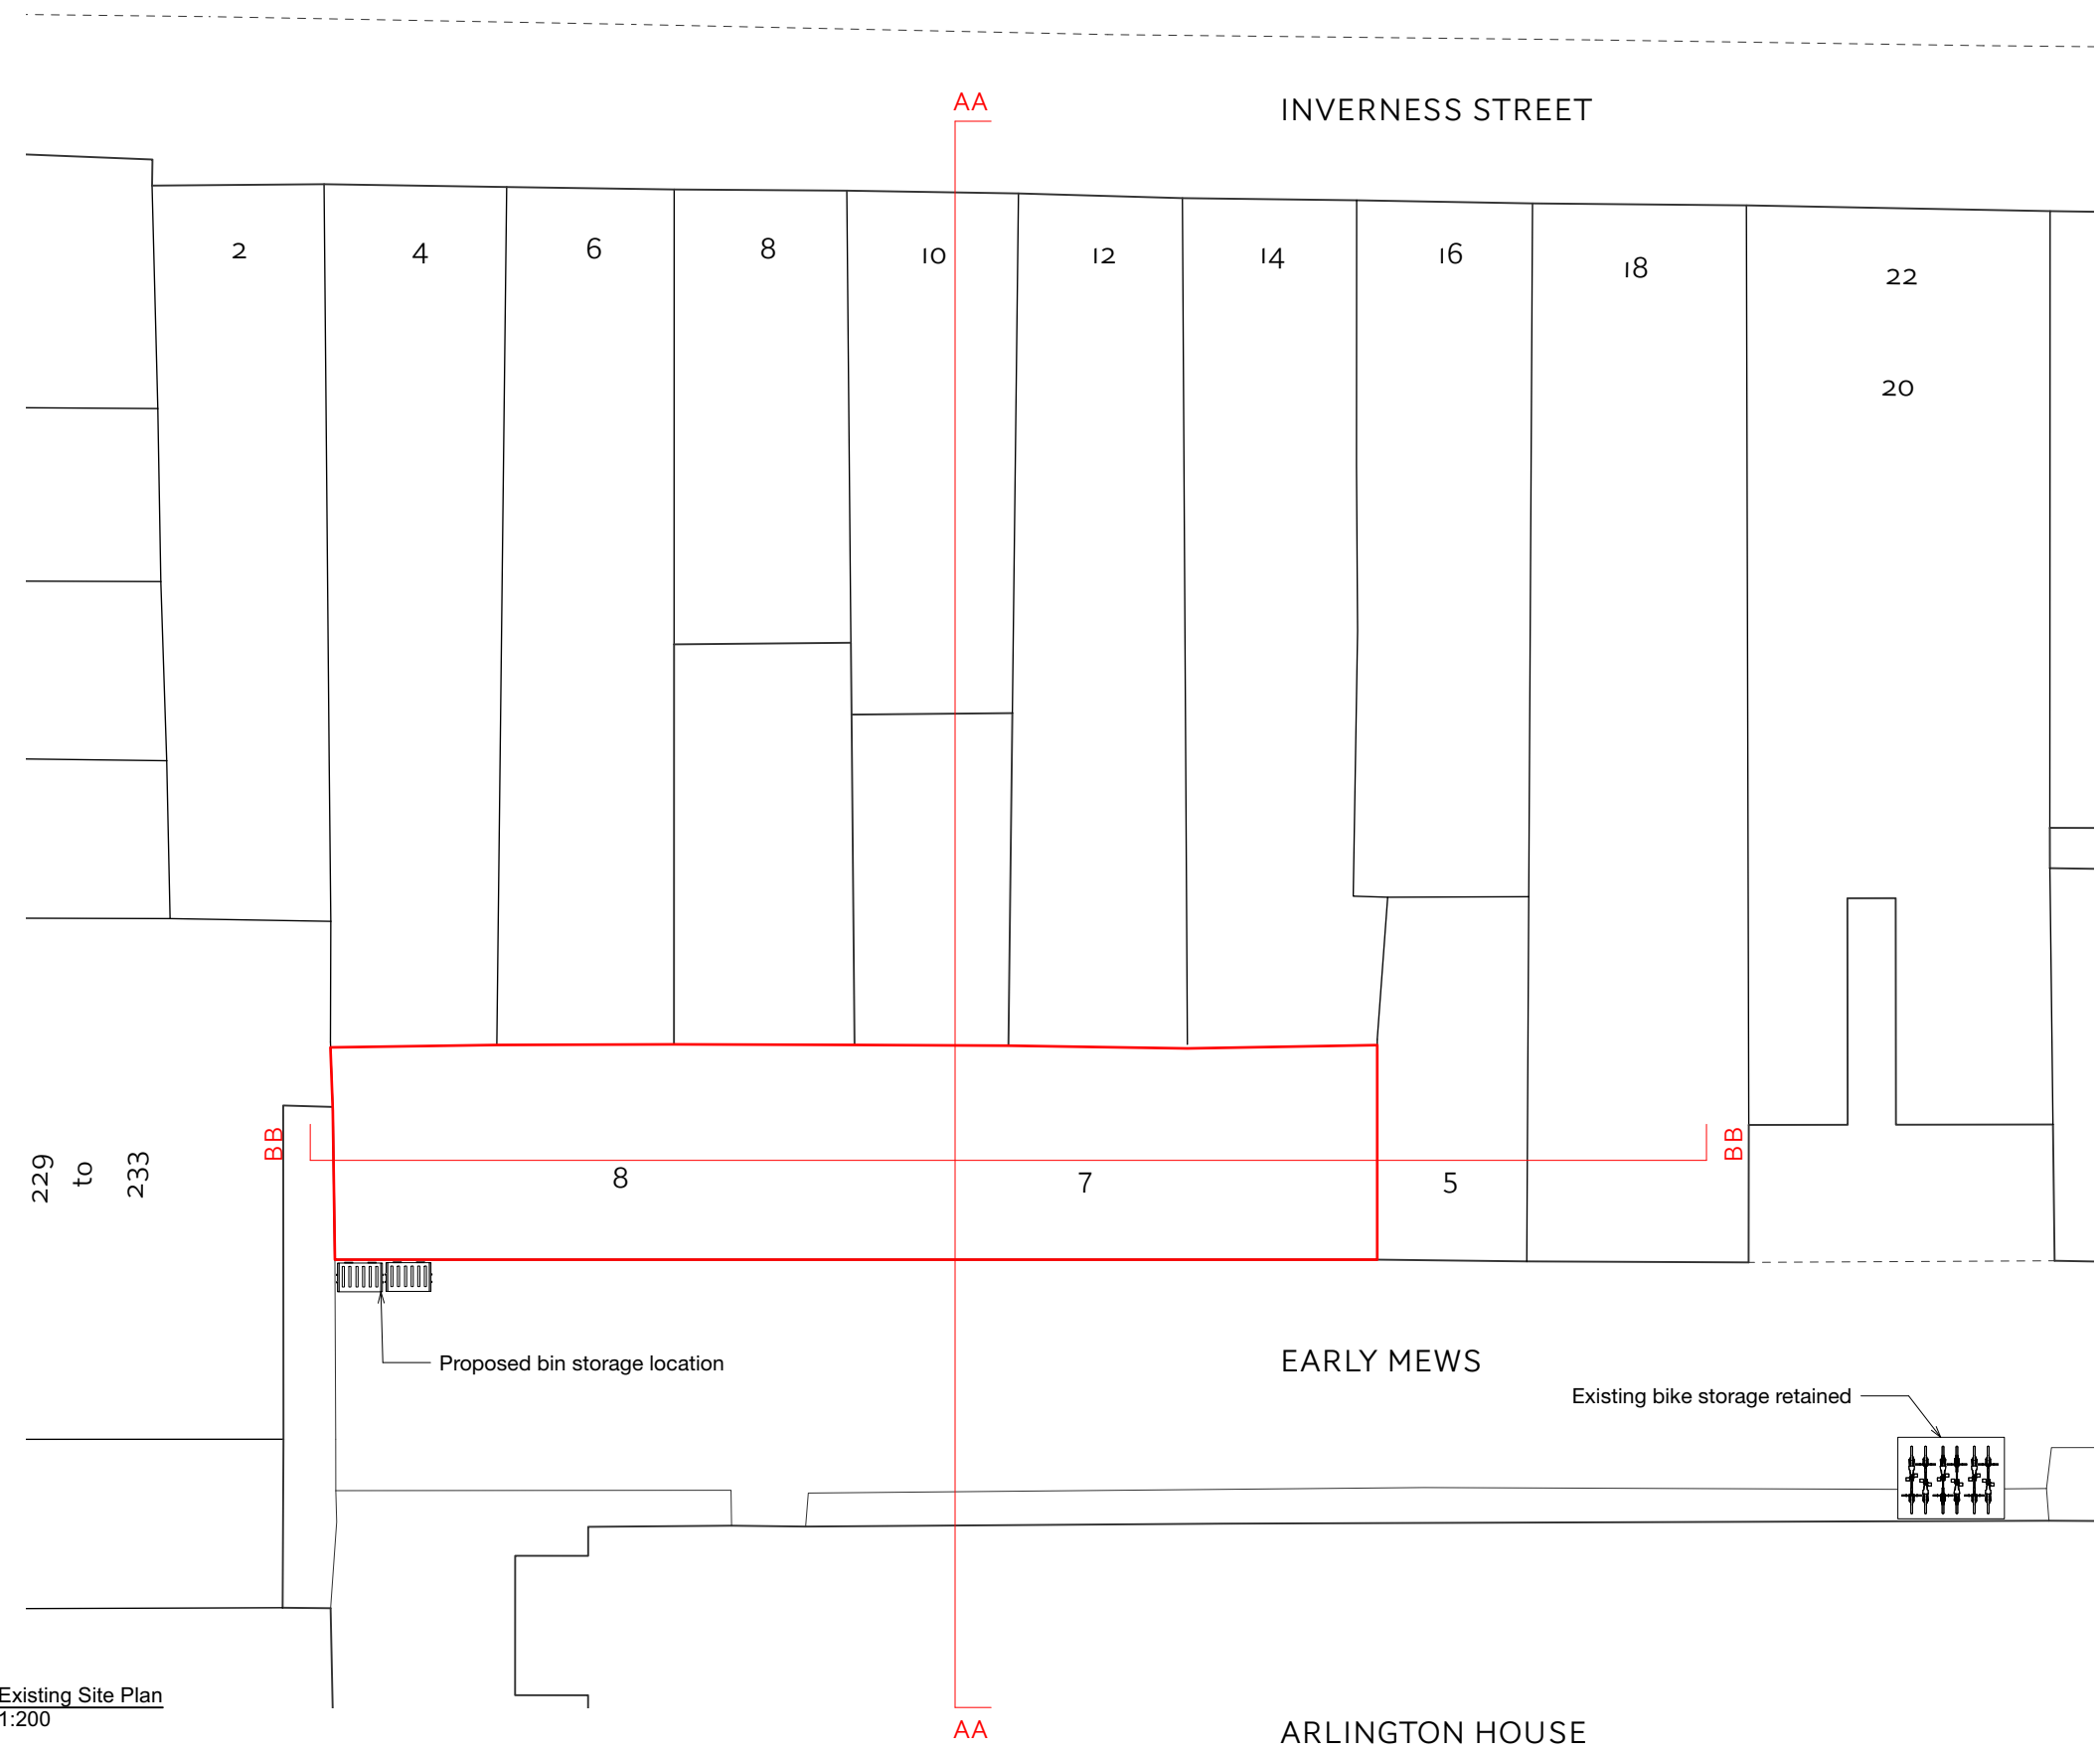

DO NOT SCALE FROM THIS DRAWING

All measurements given are indicative, on site dimensions must be determined prior to the purchaser manufacture of any components. All discrepancies between indicative dimensions given and those measured on site to be brought to architect's attention.

CASSION CASTLE ARCHITECTS			
10 Old Dairy Court, 17 Crouch Hill, London, N4 4AP E:info@cassioncastle.com T: +44 (0)20 7272 3051			
Project: Early Mews			
Drg.No: 2010/E/001	Rev: -	Date: 23/03/2022	Scale: 1:200 @ A3
Title: EXISTING SITE			