



RAL 9004 Colour
Grey Painted
Window Frame

RAL 9004 Colour
Grey Painted
Pilaster and Fascia

Area Made good in
location of previous
Gap Signage (previously
removed by others)

Area of Hoarding
during Works

DOORS REPLACED WITH NEW
MATCHING SHOP FRONT


8000

Granite Upstand


RAL 9004 Colour
Grey Painted
Pilaster and Fascia

OFFICE INNER DOORS
REPLACED AND EXISTING
GATES RETAINED

PROPOSED PARKWAY ELEVATION

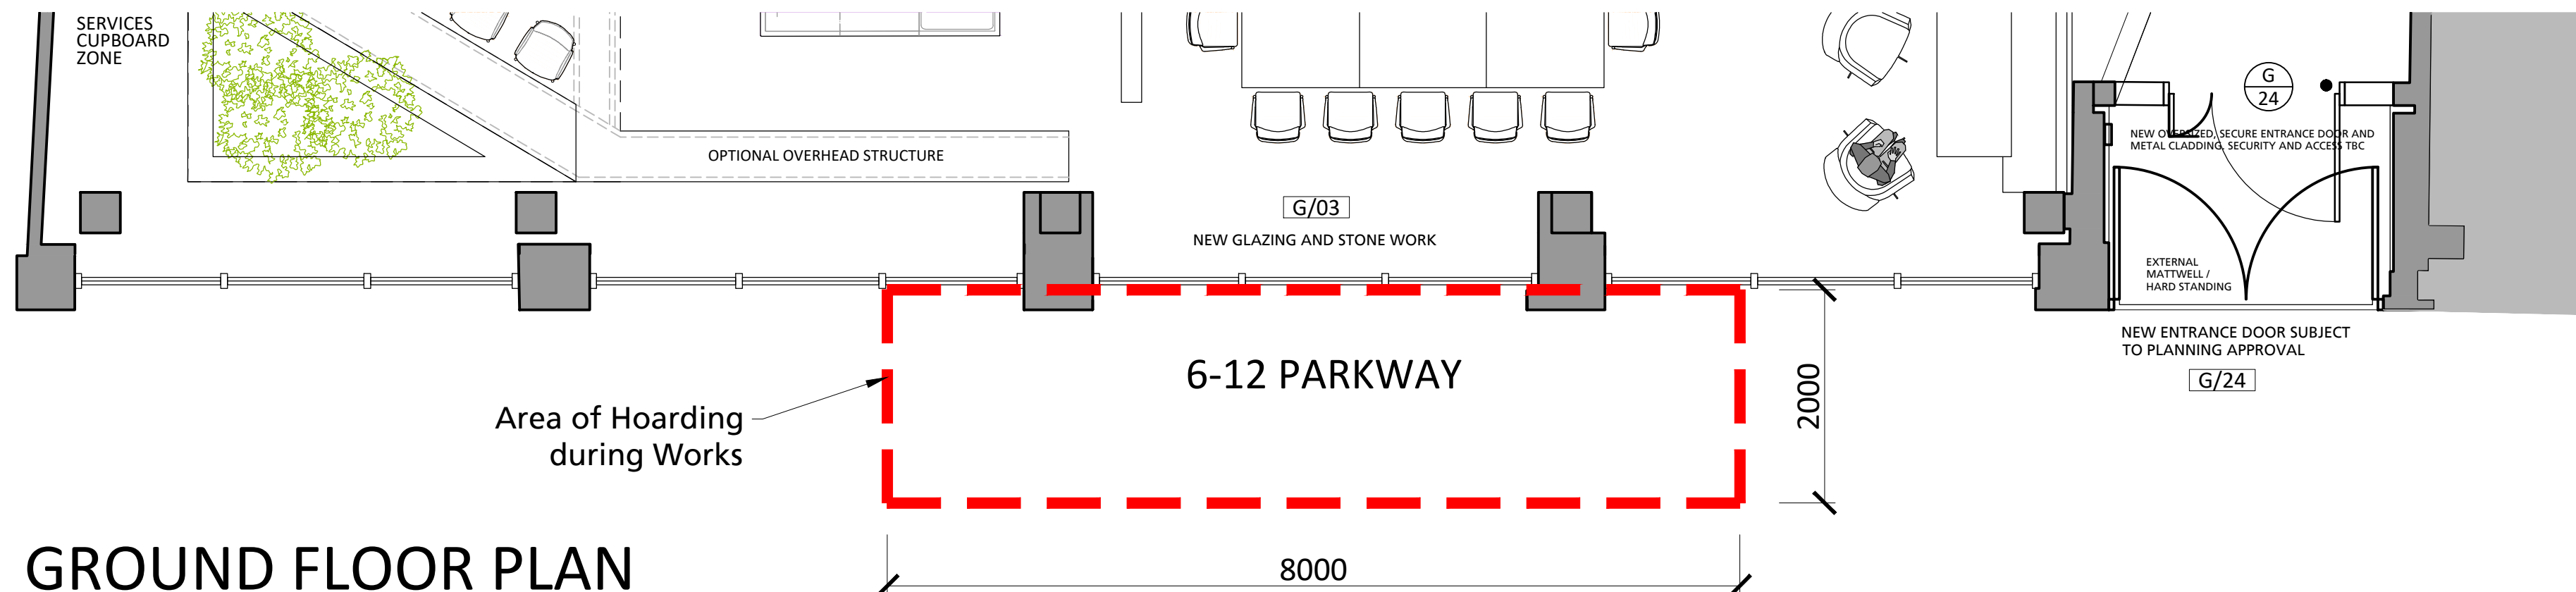

GROUND FLOOR PLAN

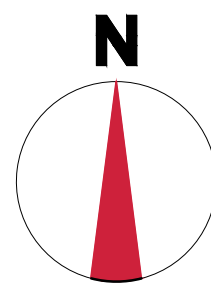

THIS DRAWING IS PROTECTED
UNDER COPYRIGHT.
THIS DRAWING IS NOT TO BE
REPRODUCED IN WHOLE OR
PART UNLESS AUTHORISED BY
area
© COPYRIGHT
THIS DRAWING IS NOT
TO BE SCALED
THE GENERAL CONTRACTOR IS
TO CHECK ALL DIMENSIONS AND
NOTIFY THE DESIGNERS OF ANY
DISCREPANCIES OR OMISSIONS.

DRAWING TO BE READ IN CONJUNCTION
WITH SCOPE OF WORKS

| | |
|----------------|--|
| CEILING HEIGHT | |
| BEAM HEIGHT | |
| WINDOW HEIGHT | |
| SILL HEIGHT | |

| | | | | |
|----------|-----|----------------------|------|------|
| 25.03.22 | - | Drawing First Issued | IF | PH |
| DATE | REV | REVISIONS | SIGN | CHKD |

area

The Old Post Office
33 Station Road,
Egham,
Surrey TW20 9LA

T. 01784 274000

info@area.co.uk

3rd Floor,
Chapter House,
18-20 Crucifix Lane,
London SE1 3JW

T. 020 7089 6000

www.area.co.uk

DRAWING STATUS

INFORMATION ONLY

CLIENT

ITECH MEDIA
10 PARKWAY, LONDON NW1 7AA

PROJECT

ITECH MEDIA
6-12 + 10 PARKWAY
LONDON
NW1 7AA
-

TITLE

Planning Drawing
Proposed Front Elevation
-

SCALE 1:50 @ A1

| | | | | | |
|------|----------|-------|----|---------|----|
| DATE | 25.03.22 | DRAWN | IF | CHECKED | PH |
|------|----------|-------|----|---------|----|

| | | | | | |
|------------|---------|-------|-------|--------|------|
| PROJECT NO | AR31175 | BLDG. | FLOOR | DETAIL | REV. |
| | | 01 | 00 | PFE | - |