



EAST ELEVATIONS

EXISTING

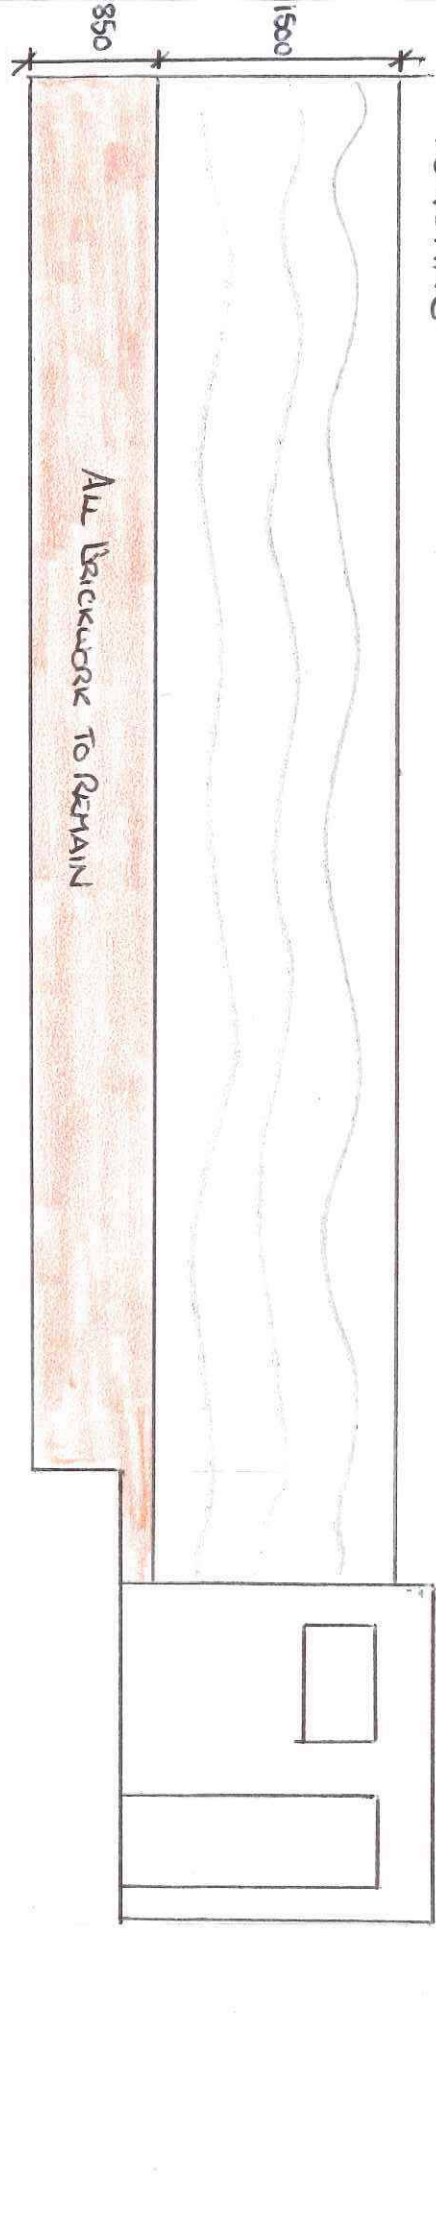

PROPOSED

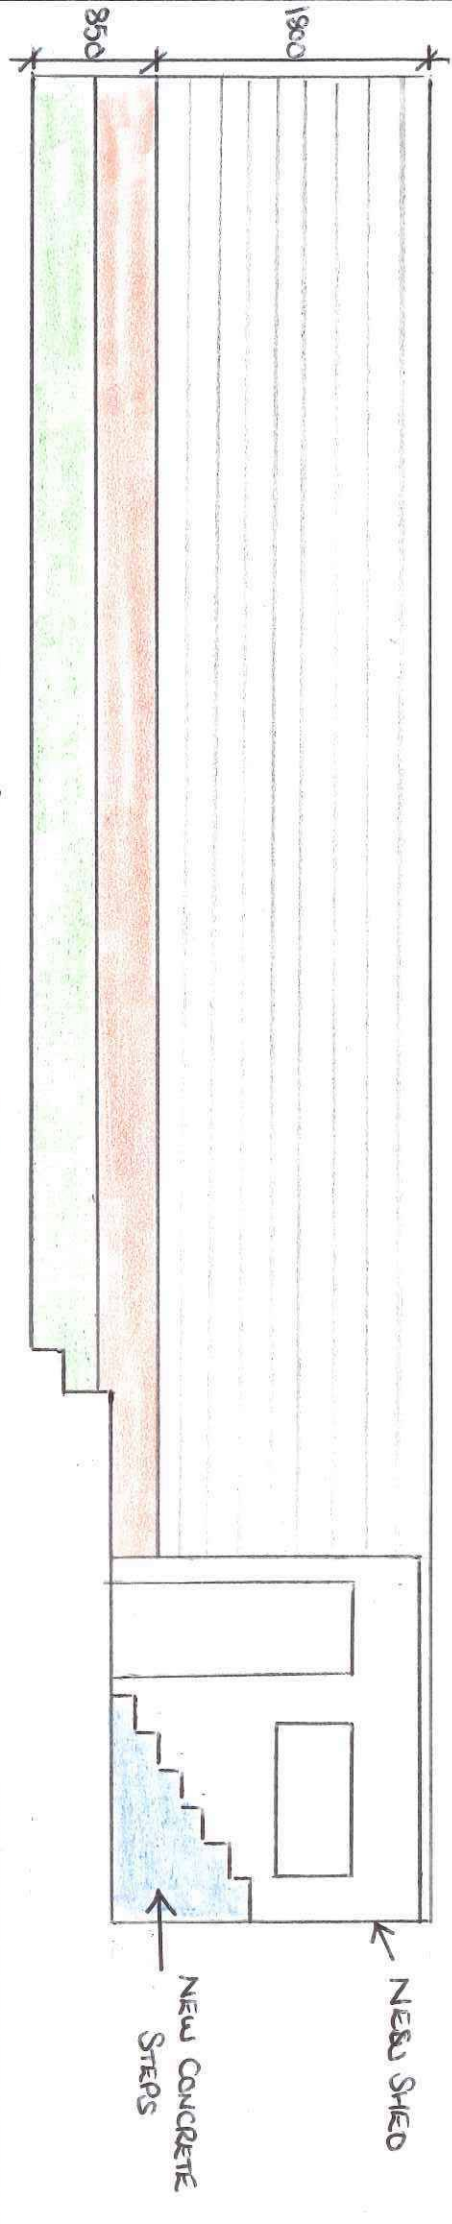

RAISED PLANTERS 450mm - 500mm

EXISTING SHED
TO BE REPLACED

NEW SHED

NEW CONCRETE
STEPS

GARDEN FLAT 2514
EAST HEATH ROAD
NW3 1EB

EAST ELEVATIONS

DRAWING EL3 SCALE 1:50

ELEVATION DRAWINGS EL1-EL4 TO BE READ IN CONJUNCTION WITH PROPOSED AND EXISTING PLANS.