



EXISTING FIRST FLOOR PLAN

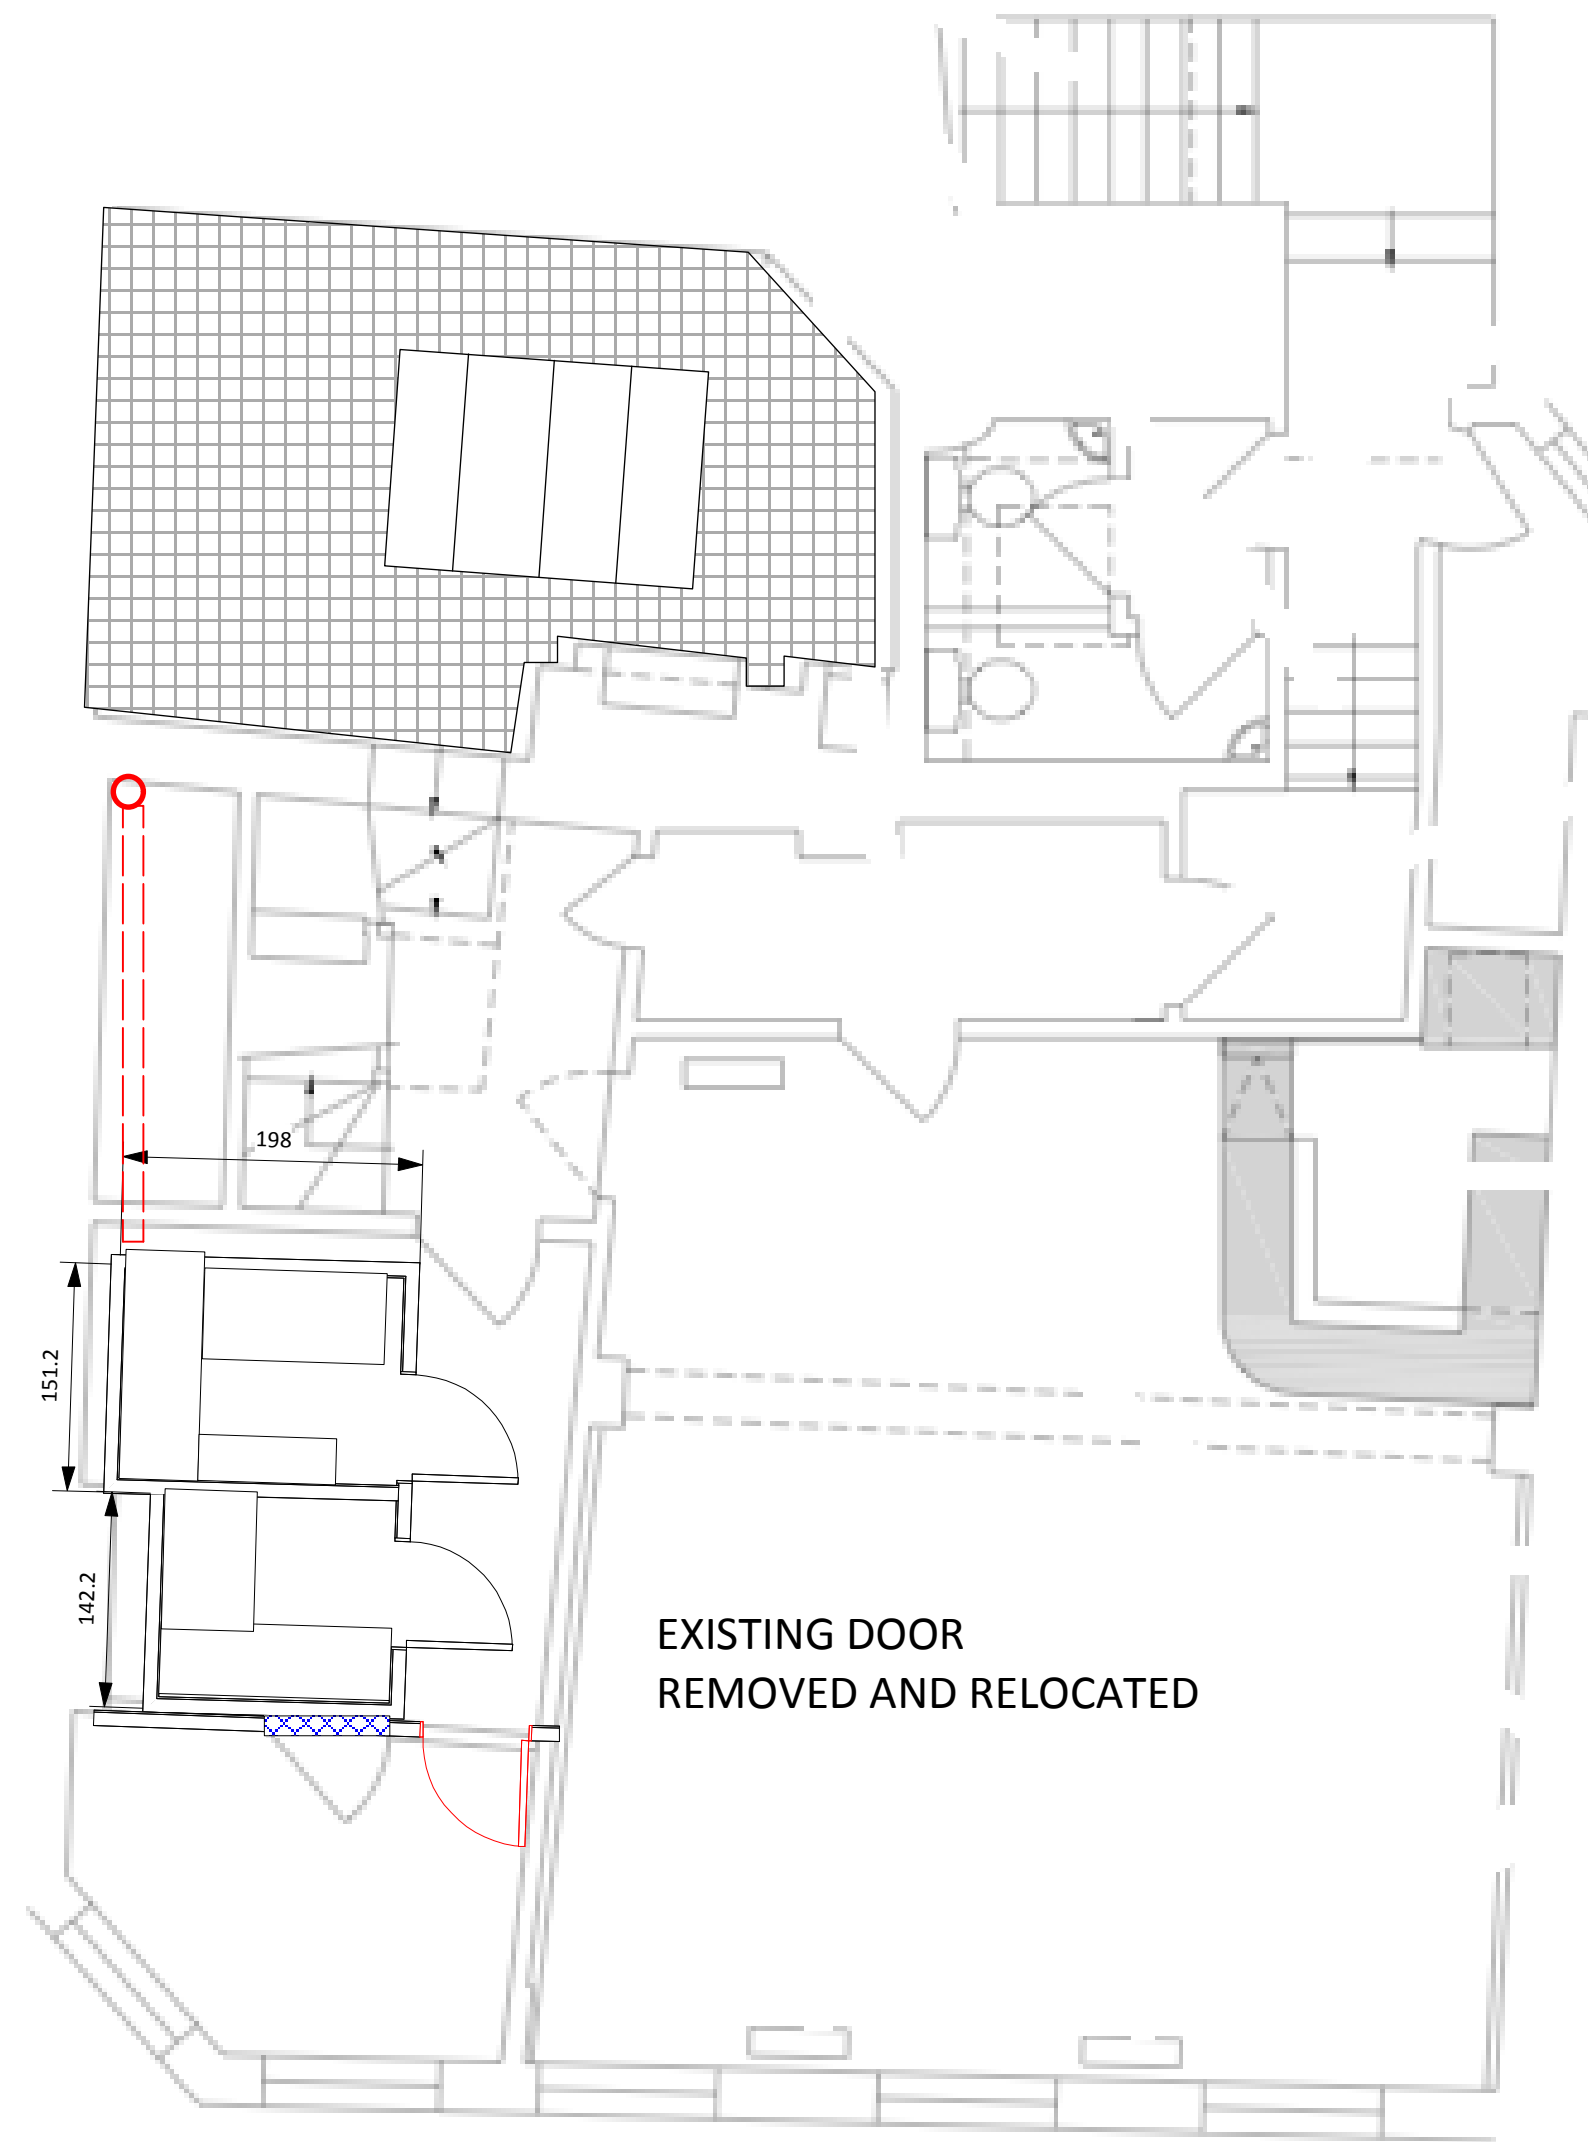


PROPOSED FIRST FLOOR PLAN

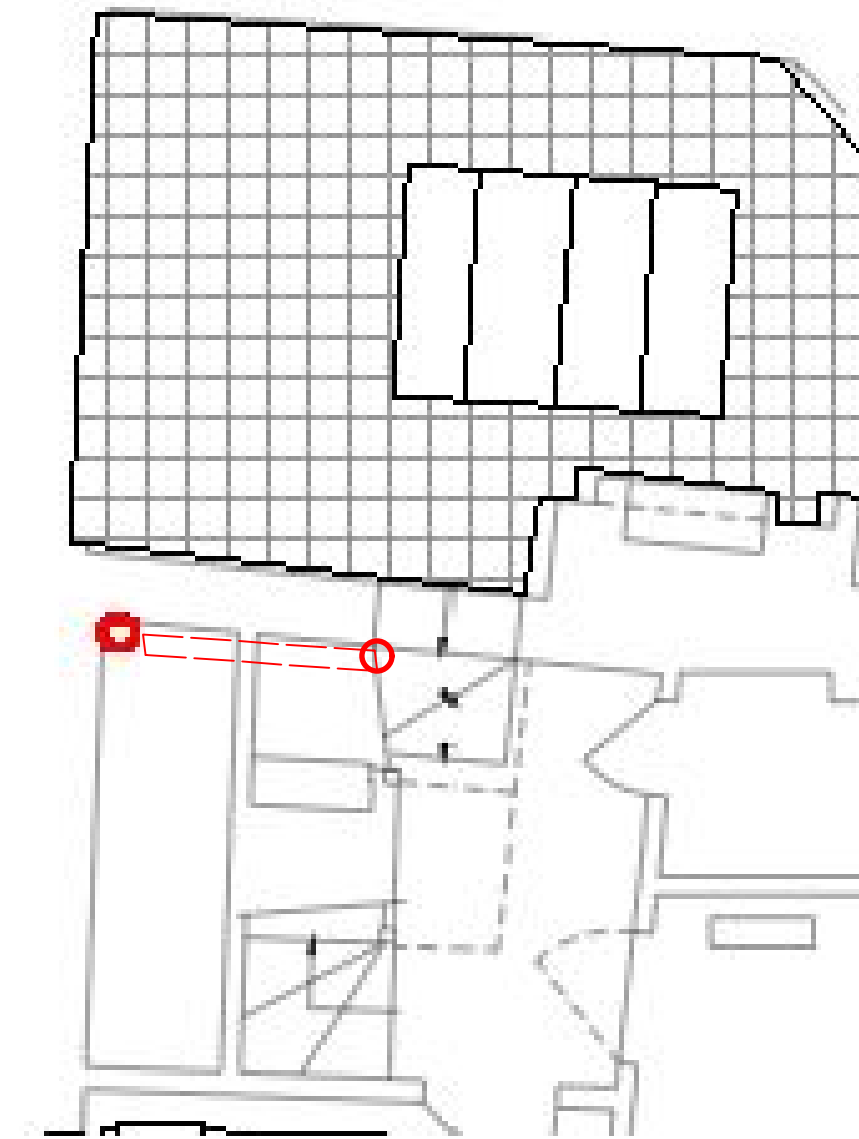

PROPOSED SECOND FLOOR PLAN PART

A- OCT 21 ADDITIONAL INFO
B- FEB 22 ADDITIONAL INFO

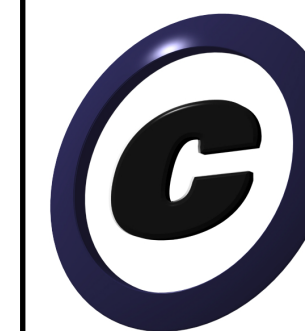

Craig Mof ft Architects and Design Ltd
 HIGH STREET
 GREAT DODDINGTON
 NORTHANTS
 NN29 7TQ
 tel - 02074944888
 e - cma@craigmof ftarchitects.com
 w - www.craigmof ftarchitects.com

Product on Title
THE LAMB
 LAMBS CONDUIT STREET,
 WC1N 3LZ

Drawing Title
 EXISTING AND PROPOSED
 FIRST FLOOR PLAN

Designer	Director CMA
Drawn By	Scale 1:50 @ A1
Venue	Drawing No.
Date AUG 2021	TL-PLAPP-2021-AUG-001B
CAD File Name 911/PL	TL PLAPP-2021




P1



P2

NORTH

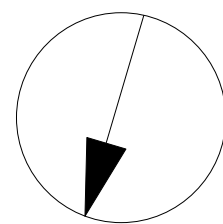

○ PIPE RUN
 ━━━ PIPE RUN INTERNAL THROUGH STORE ROOMS AND WC AT HIGH LEVEL
 INTERNAL ONLY - NO EXTERNAL WORKS

