


REAR ELEVATION EXISTING AND PROPOSED


PROPOSED LAMB CONDUIT STREET ELEVATION

○ PIPE RUN
 - - - - PIPE RUN INTERNAL
 THROUGH STORE ROOMS AND WC AT HIGH LEVEL
 INTERNAL ONLY - NO EXTERNAL WORKS

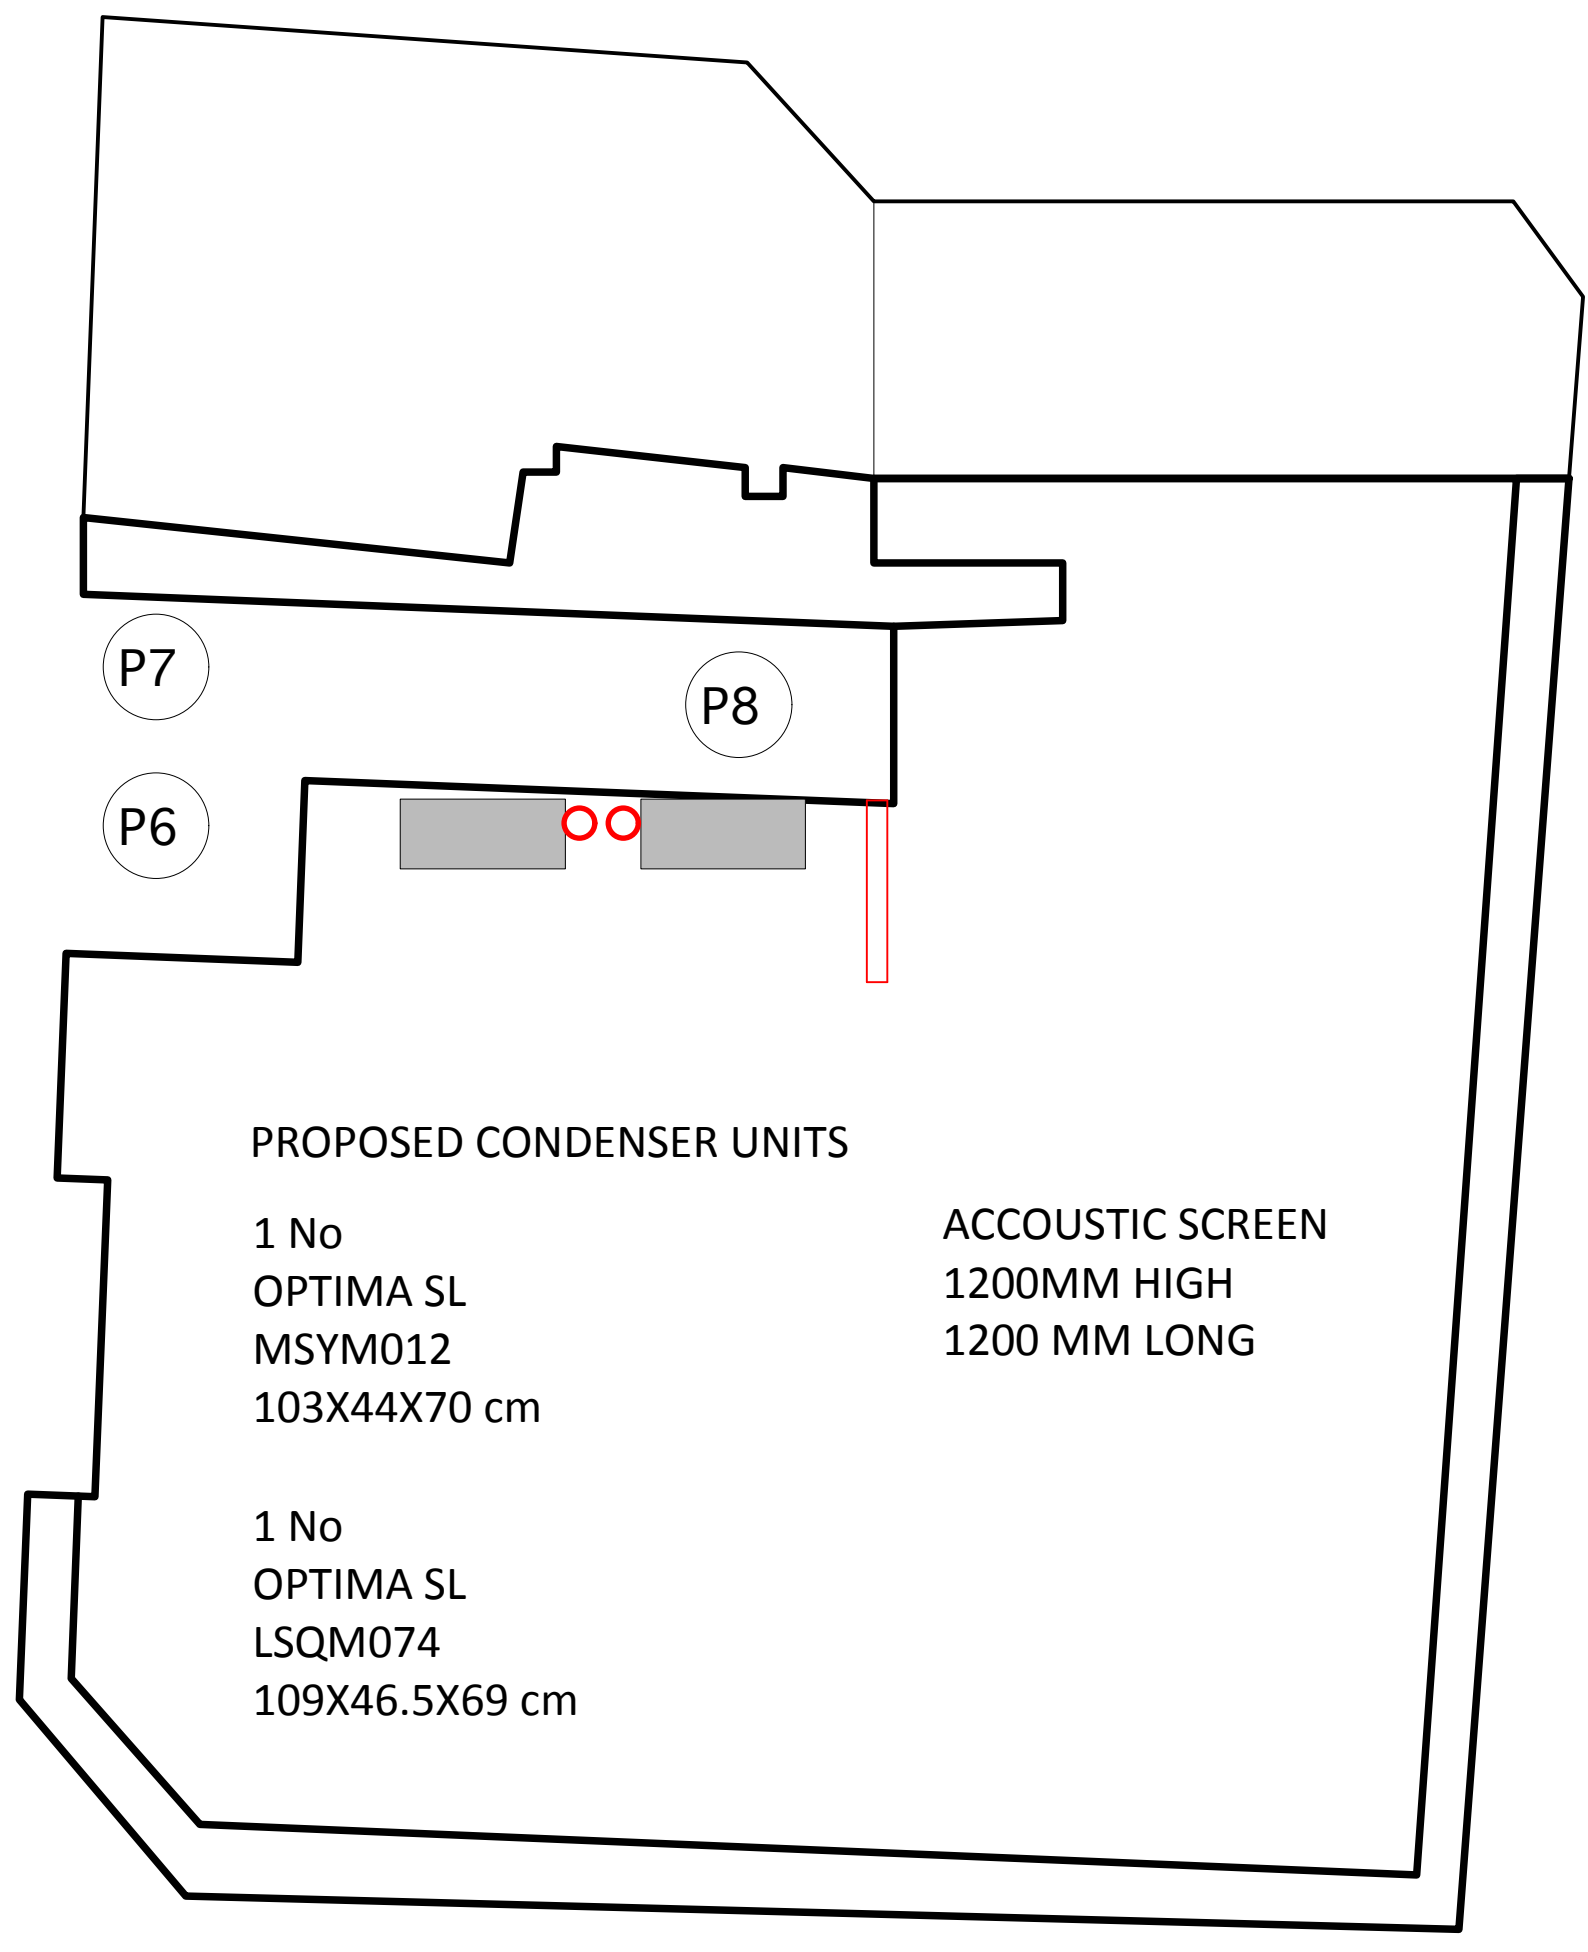

ROOF PLAN

A- OCT 21 ADDITIONAL INFO
 B - FEB 22 ELEVATION AMMENDNENT

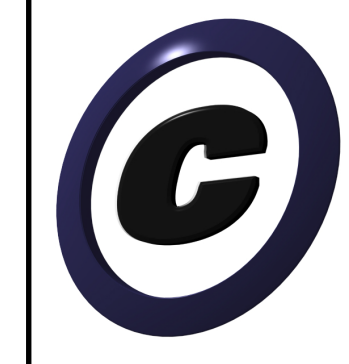

Craig Mof ft Architects and Design Ltd
 HIGH STREET
 GREAT DODDINGTON
 NORTHANTS
 NN29 7TQ
 tel - 02074944888
 e - cma@craigmof ftarchitects.com
 w - www.craigmof ftarchitects.com

Product on Title
THE LAMB
 LAMBS CONDUIT STREET,
 WC1N 3LZ

Drawing Title
PROPOSED ROOF PLAN
FRONT AND REAR ELEVATIONS

Designer	Director CMA
Drawn By	Scale 1:50 @ A3
Venue	Drawing No.
Date AUG 2021	TL-PLAPP-2021-AUG-002B
CAD File Name 911/PL	