


Notes
All setting out of work to be checked before work commences.
Any errors to be reported to M Studios before any further work is carried out.
Work only to measured dimensions, do not scale.
All work to be in accordance with the relevant Building Regulations.

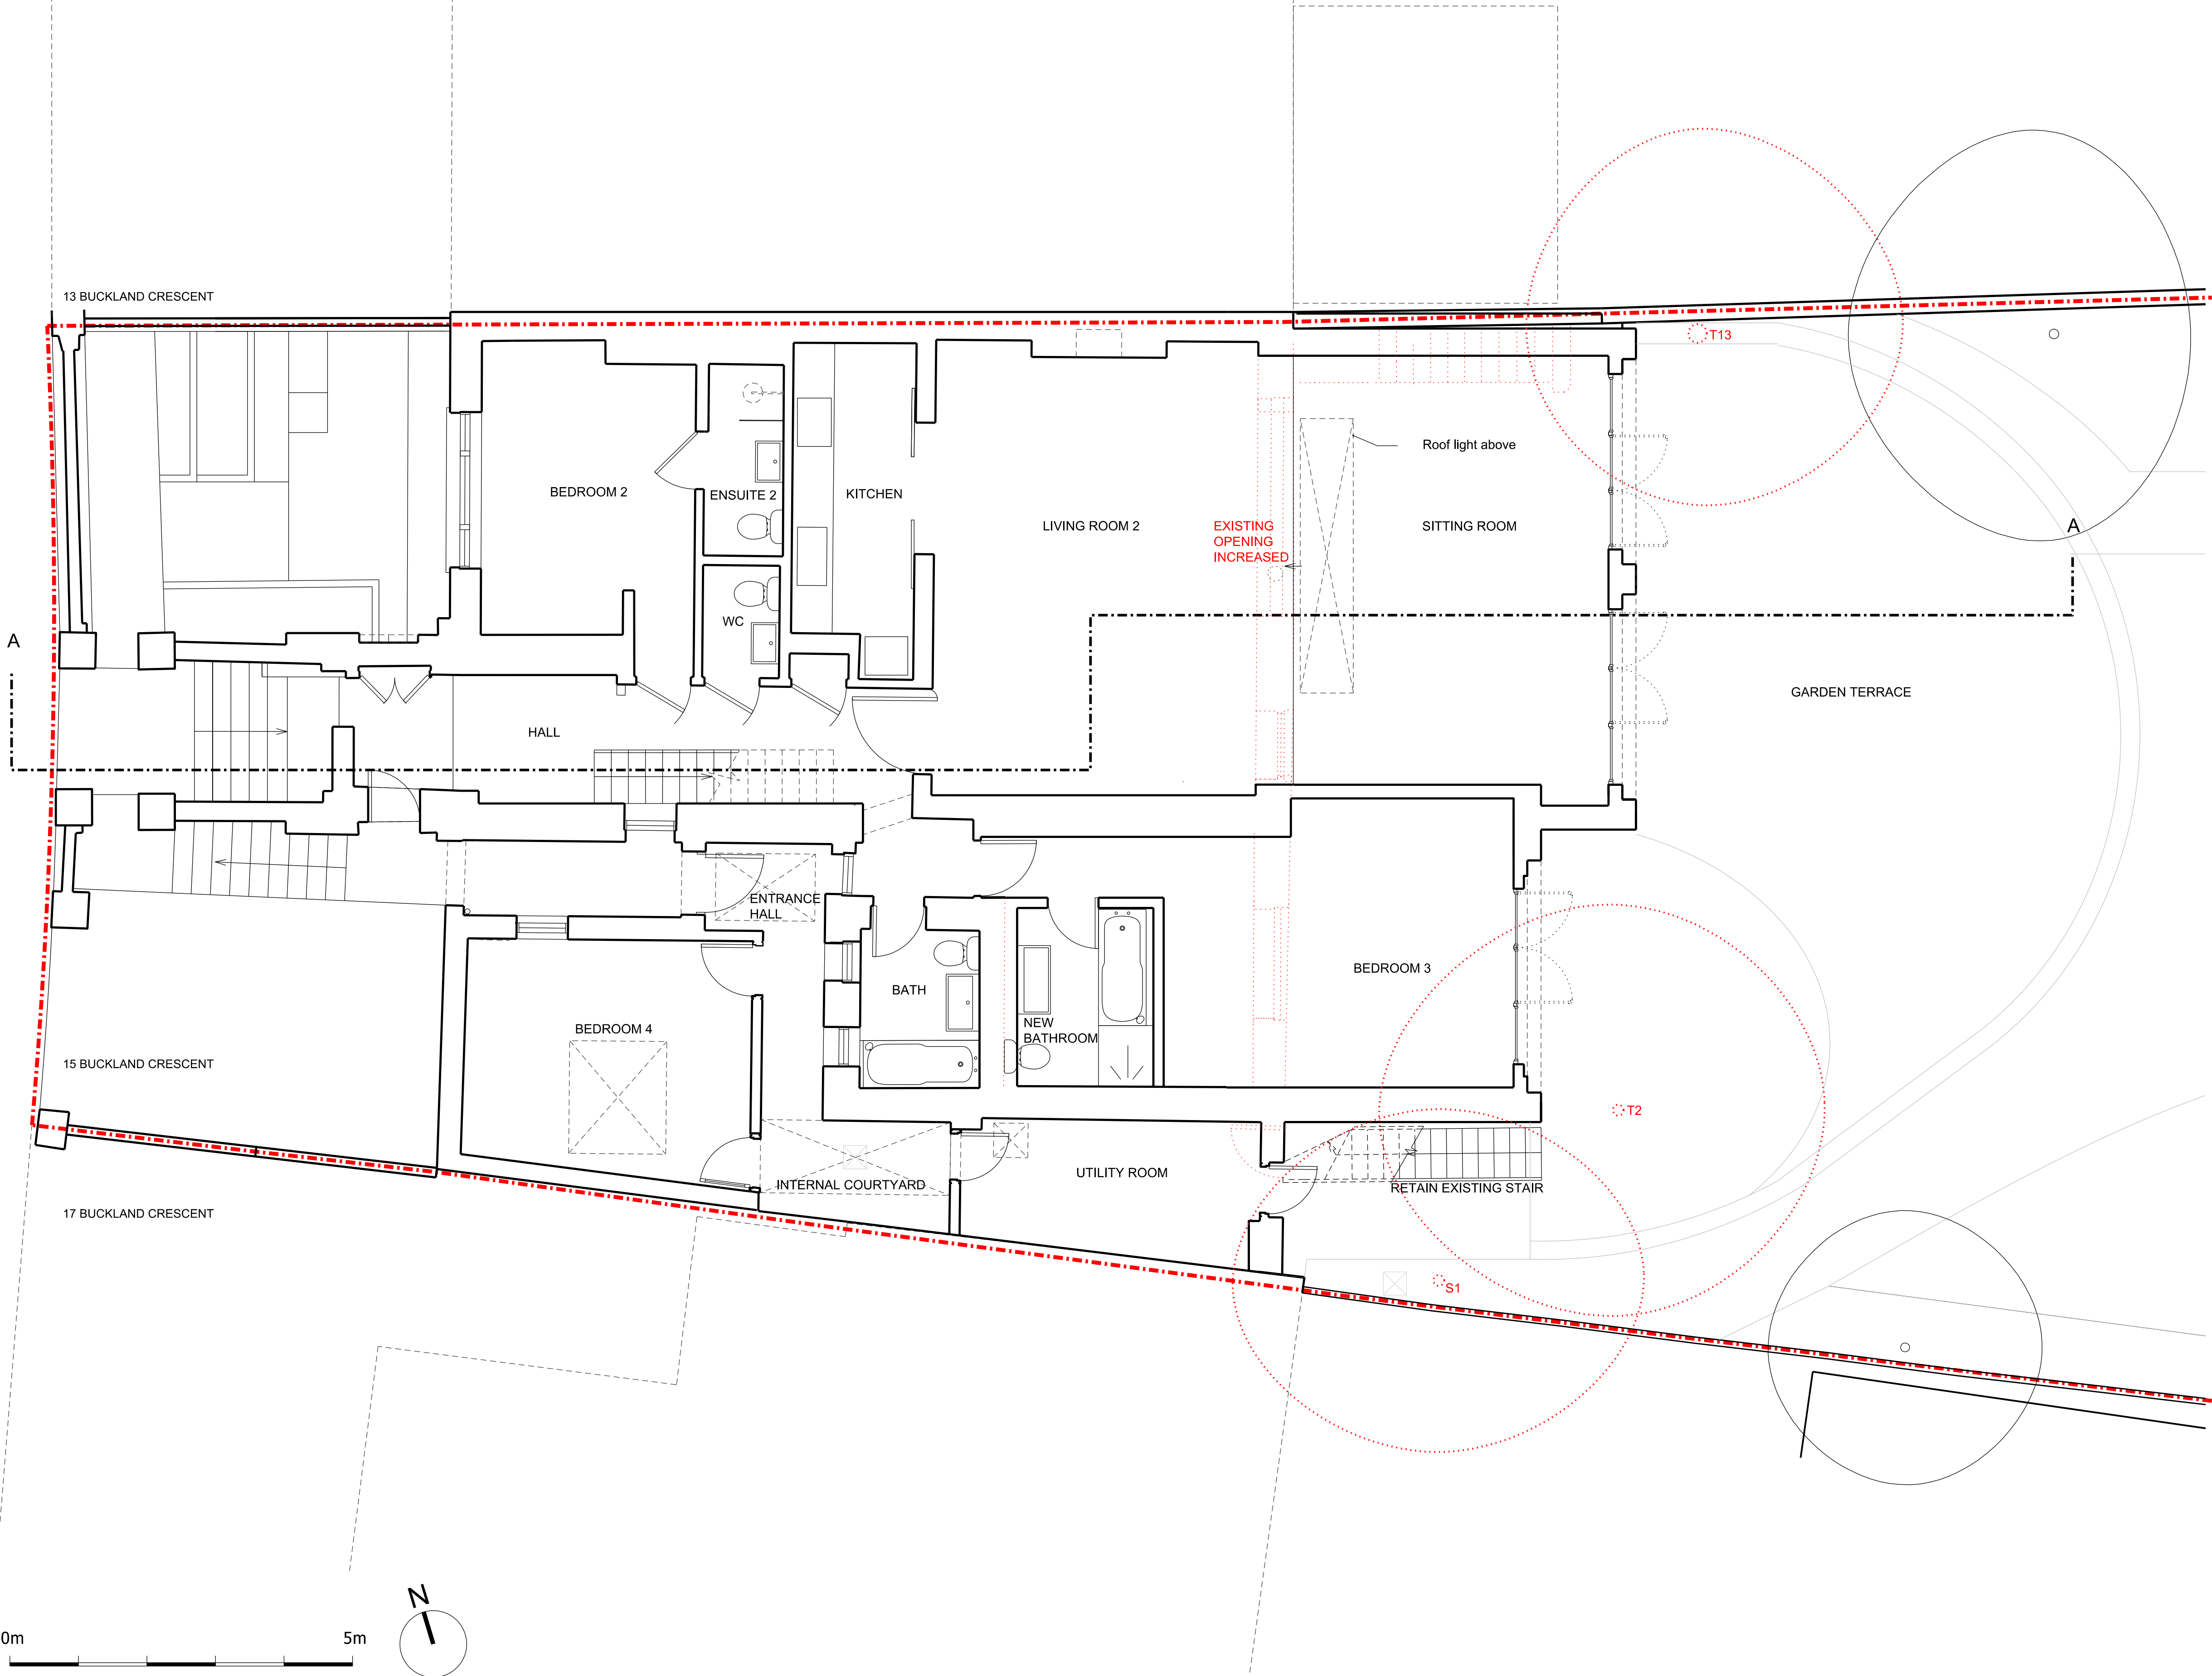

- KEY
- TREES TO BE REMOVED
 - - - - - SITE BOUNDARY

Rev	Note	Date
-	Issued for planning	26/08/21
A	Issued for planning	09/03/22

Project
15 BUCKLAND CRESENT, LONDON, NW3 5DH

Title
PROPOSED LOWER GROUND FLOOR PLAN

Drawing No. 2104_GA_P_LGF_001 Rev. A

Date 01/04/2021
Drawn by CWW
Checked by AM
Scale 1:100 @ A3

m studios

15 Buckland Crescent
London NW3 5DH
T +44 (0) 20 7586 2033
studio@mstudios.eu
www.mstudios.eu

© COPYRIGHT 2009 M STUDIOS LTD