

1000_EXISTING

LBMV architects Luigi Montefusco Ltd 72 Haverstock Hill NW3 2BE London M+44 (0) 7837344073 T+44 (0) 207 483 3880	DRAWINGS STATUS		DRAWN	CHECKED	GENERAL NOTE	LEGEND					
	PLANNING PERMISSION		A3	UG - CA			LM				
	PROJECT TITLE		DATE	SCALE							
	REAR EXTENSION		06.02.2018				- This drawing should be removed from currency immediately when a revised version is issued.				
			DRAWING TITLE				- All dimensions to be checked on site by the contractor. Discrepancies to be reported before proceeding with the works.				
							- This drawing is copyrighted.				
							- All dimensions in mm's.				
12 Lyndhurst Gardens		JOB NO	DRAWING NO								
NW3 5NR		0066	A1000								


ORDNANCE SURVEY MAP

SCALE 1:1250



ORDNANCE SURVEY MAP_SITE BOUNDARY

SCALE 1:500

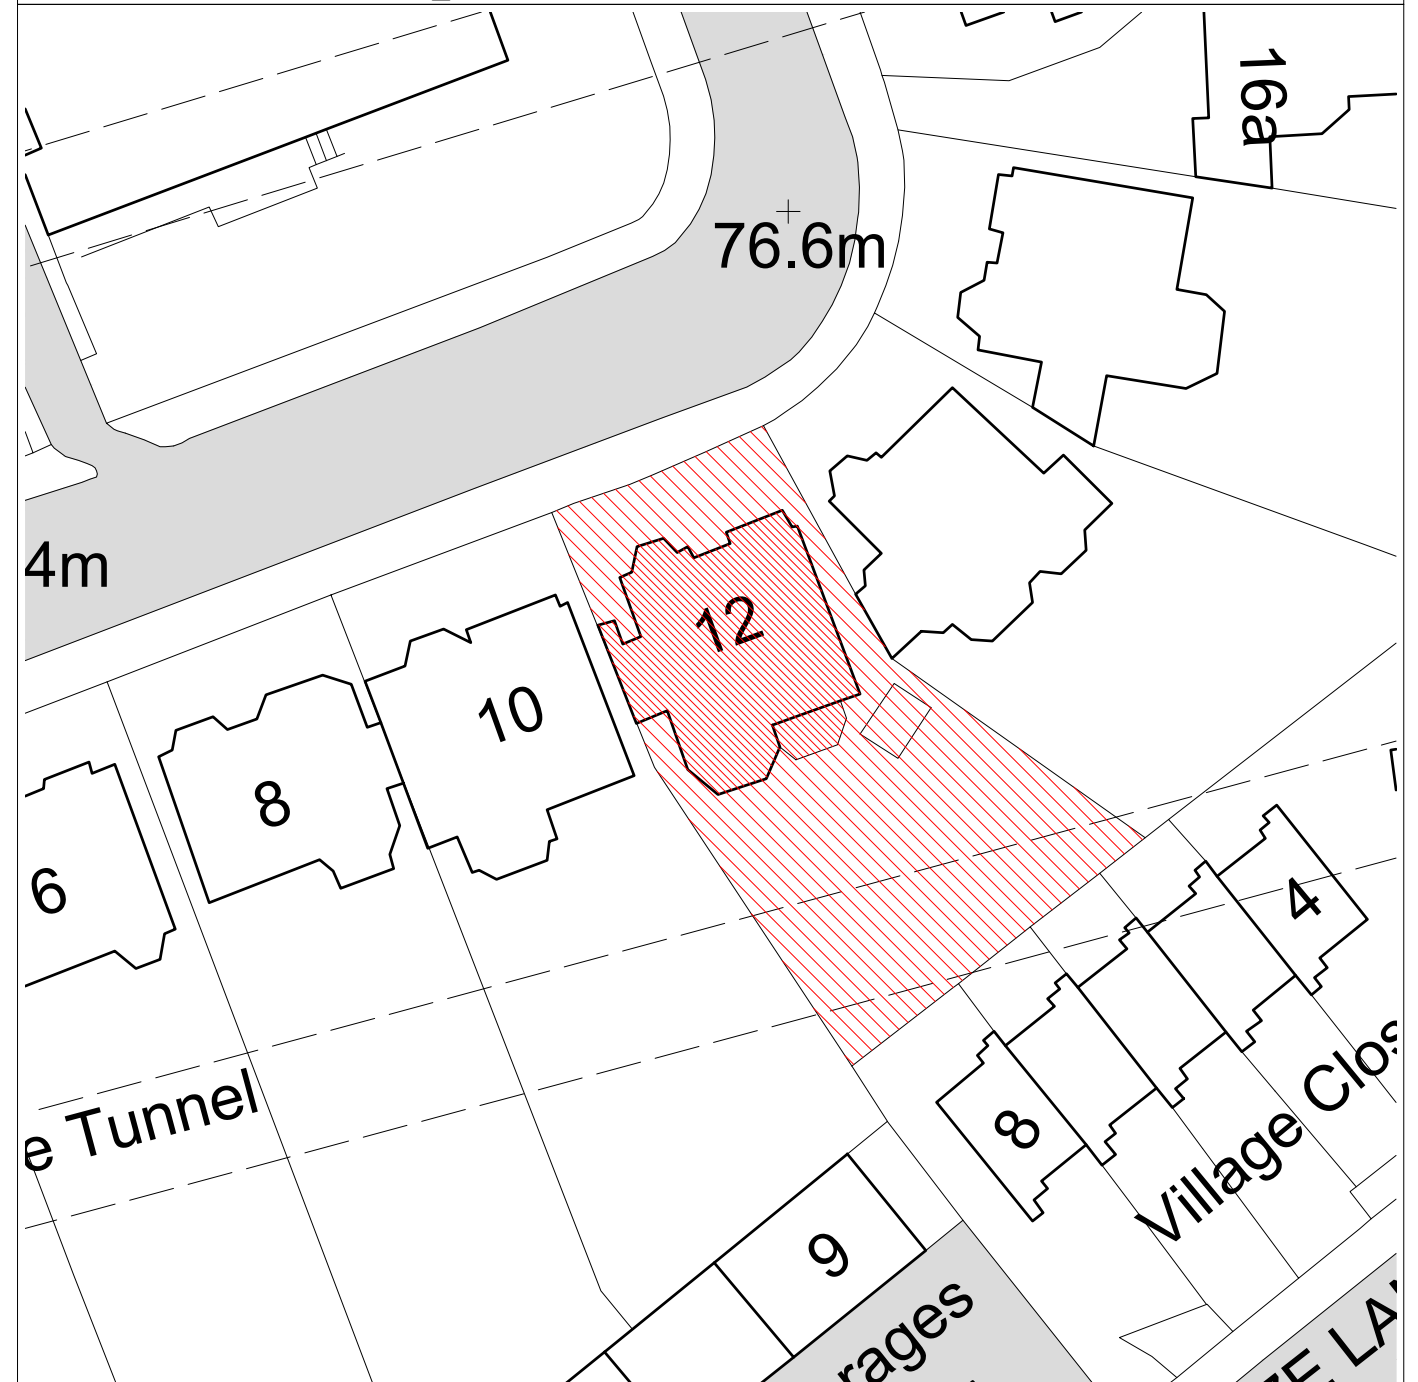

LBMV architects

Luigi Montefusco Ltd
72 Haverstock Hill
NW3 2BE London
M+44 (0) 7837344073
T+44 (0) 207 483 3880

DRAWINGS STATUS
PLANNING PERMISSION

PROJECT TITLE
REAR EXTENSION

12 Lyndhurst Gardens
NW3 5NR

A3

DRAWN
UG - CA

DATE	06.02.2018
------	------------

DRAWING TITLE

JOB NO
0066

CHECKED
LM



SCALE
1:1250
1:500

1.500

DRAWING NO	A1001
------------	-------


GENERAL NOTE	- This drawing should be removed from currency immediately when a revised version is issued. - All dimensions to be checked on site by the contractor. Discrepancies to be reported before proceeding with the works. - This drawing is copyrighted. - All dimensions in mm's.
--------------	---

	LEGEND
--	--------

 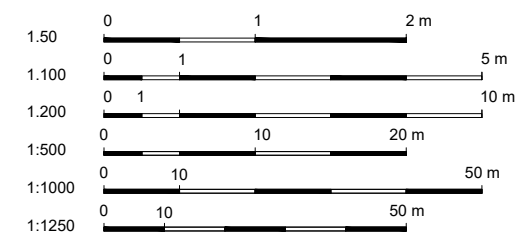[illegible]

EXISTING LOWER GROUND FLOOR PLAN

SCALE 1:200

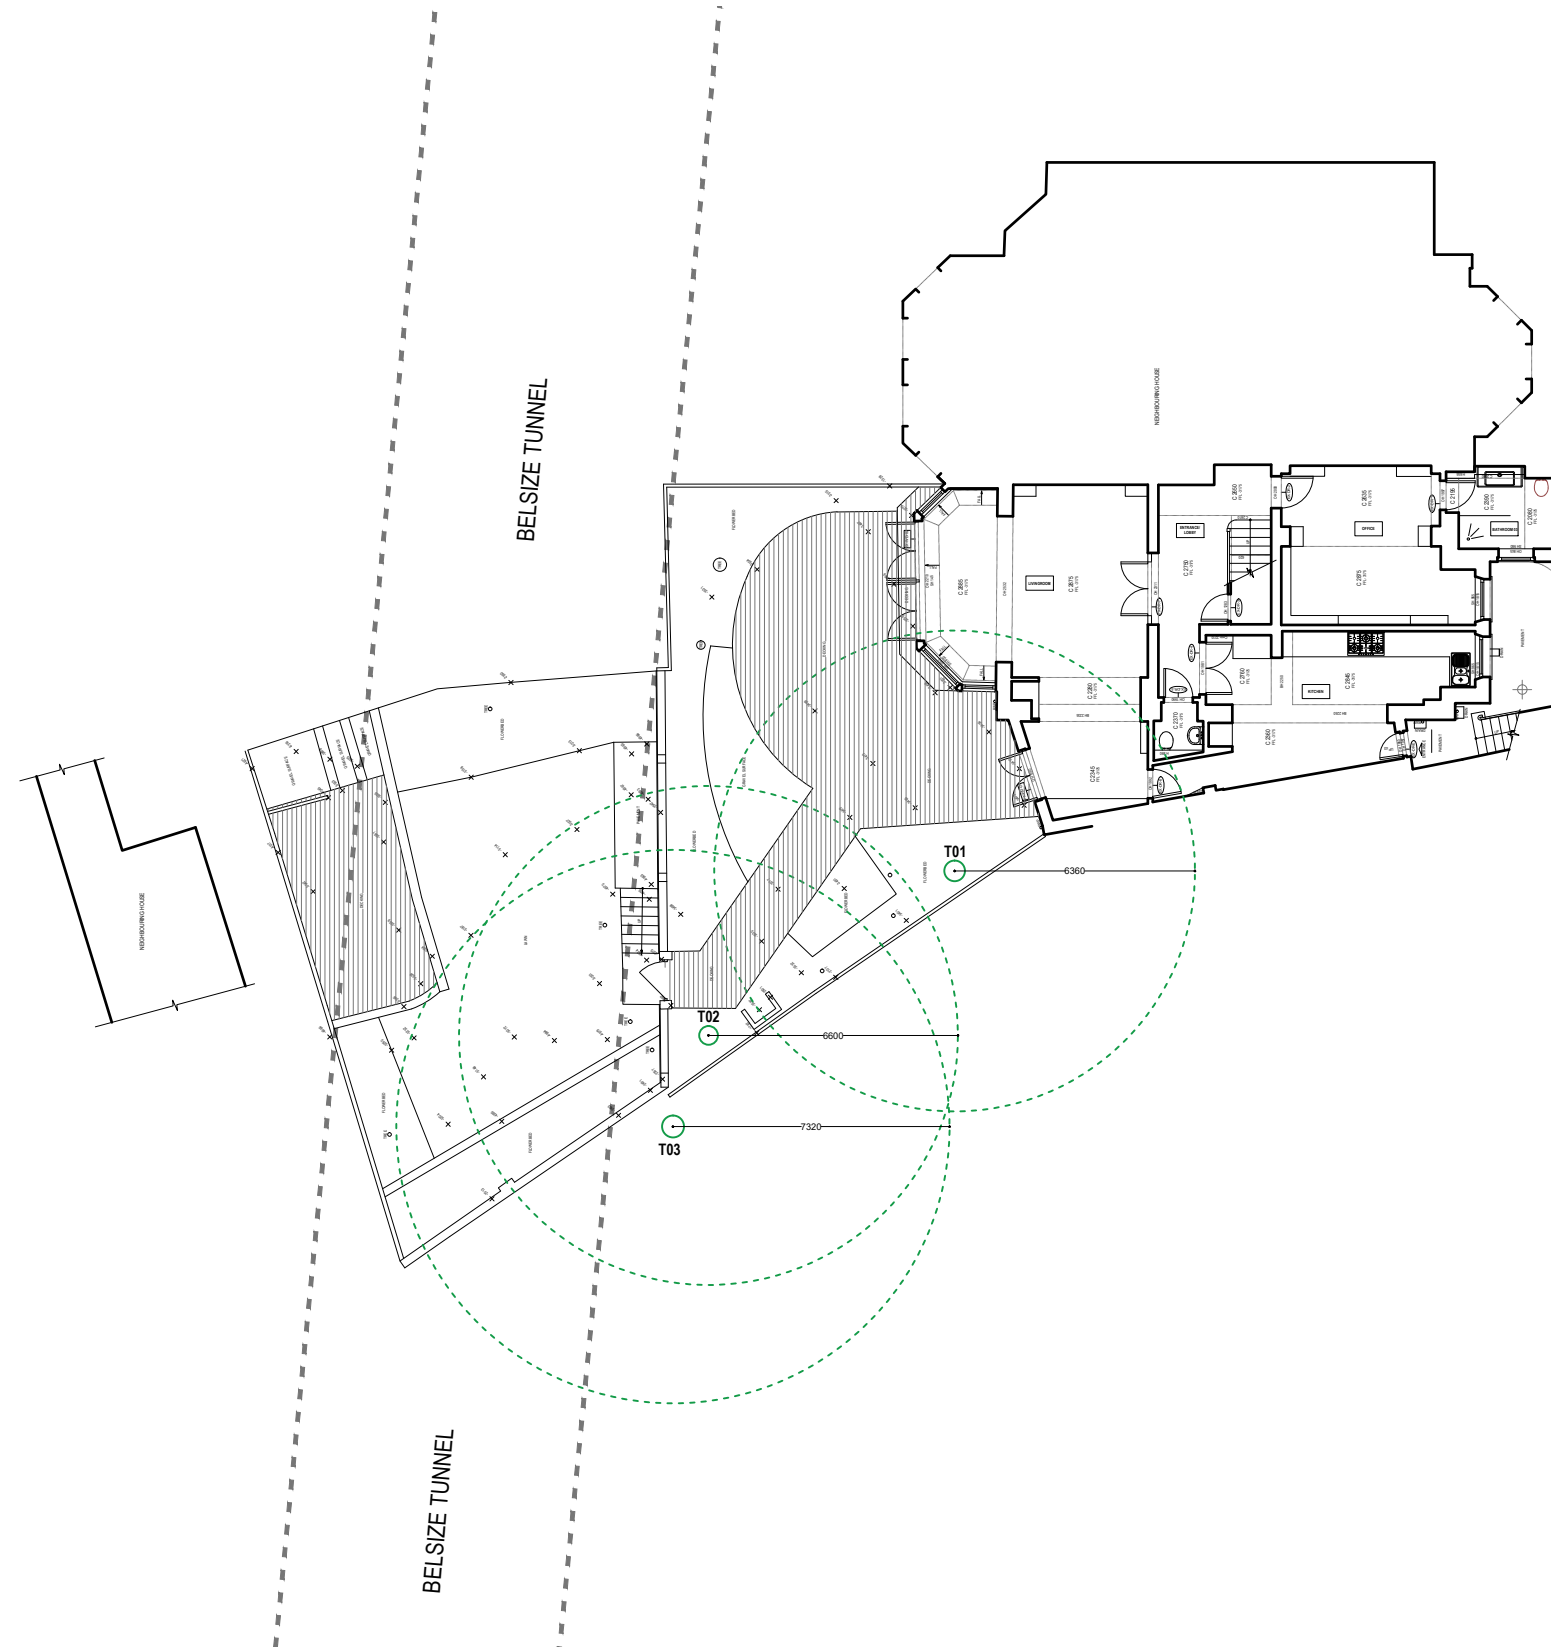

LBMV architects

Luigi Montefusco Ltd
72 Haverstock Hill
NW3 2BE London
M+44 (0) 7837344073
T+44 (0) 207 483 3880

DRAWINGS STATUS
PLANNING PERMISSION

A3

DRAWN
UG - CA

CHECKED
LM

PROJECT TITLE
REAR EXTENSION

DATE	06.02.2018
------	------------

SCALE
1:200@A3



12 Lyndhurst Gardens
NW3 5NR

JOB NO
0066

DRAWING NO	A1002
------------	-------


GENERAL NOTE	- This drawing should be removed from currency immediately when a revised version is issued. - All dimensions to be checked on site by the contractor. Discrepancies to be reported before proceeding with the works. - This drawing is copyrighted. - All dimensions in mm's.
--------------	---

	LEGEND
--	--------

 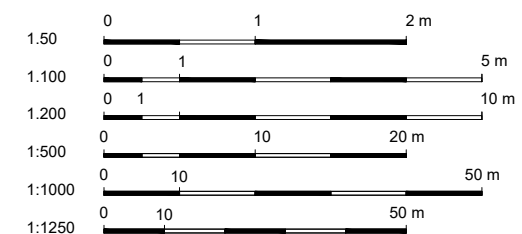[illegible]

EXISTING LOWER GROUND FLOOR PLAN

SCALE 1:100

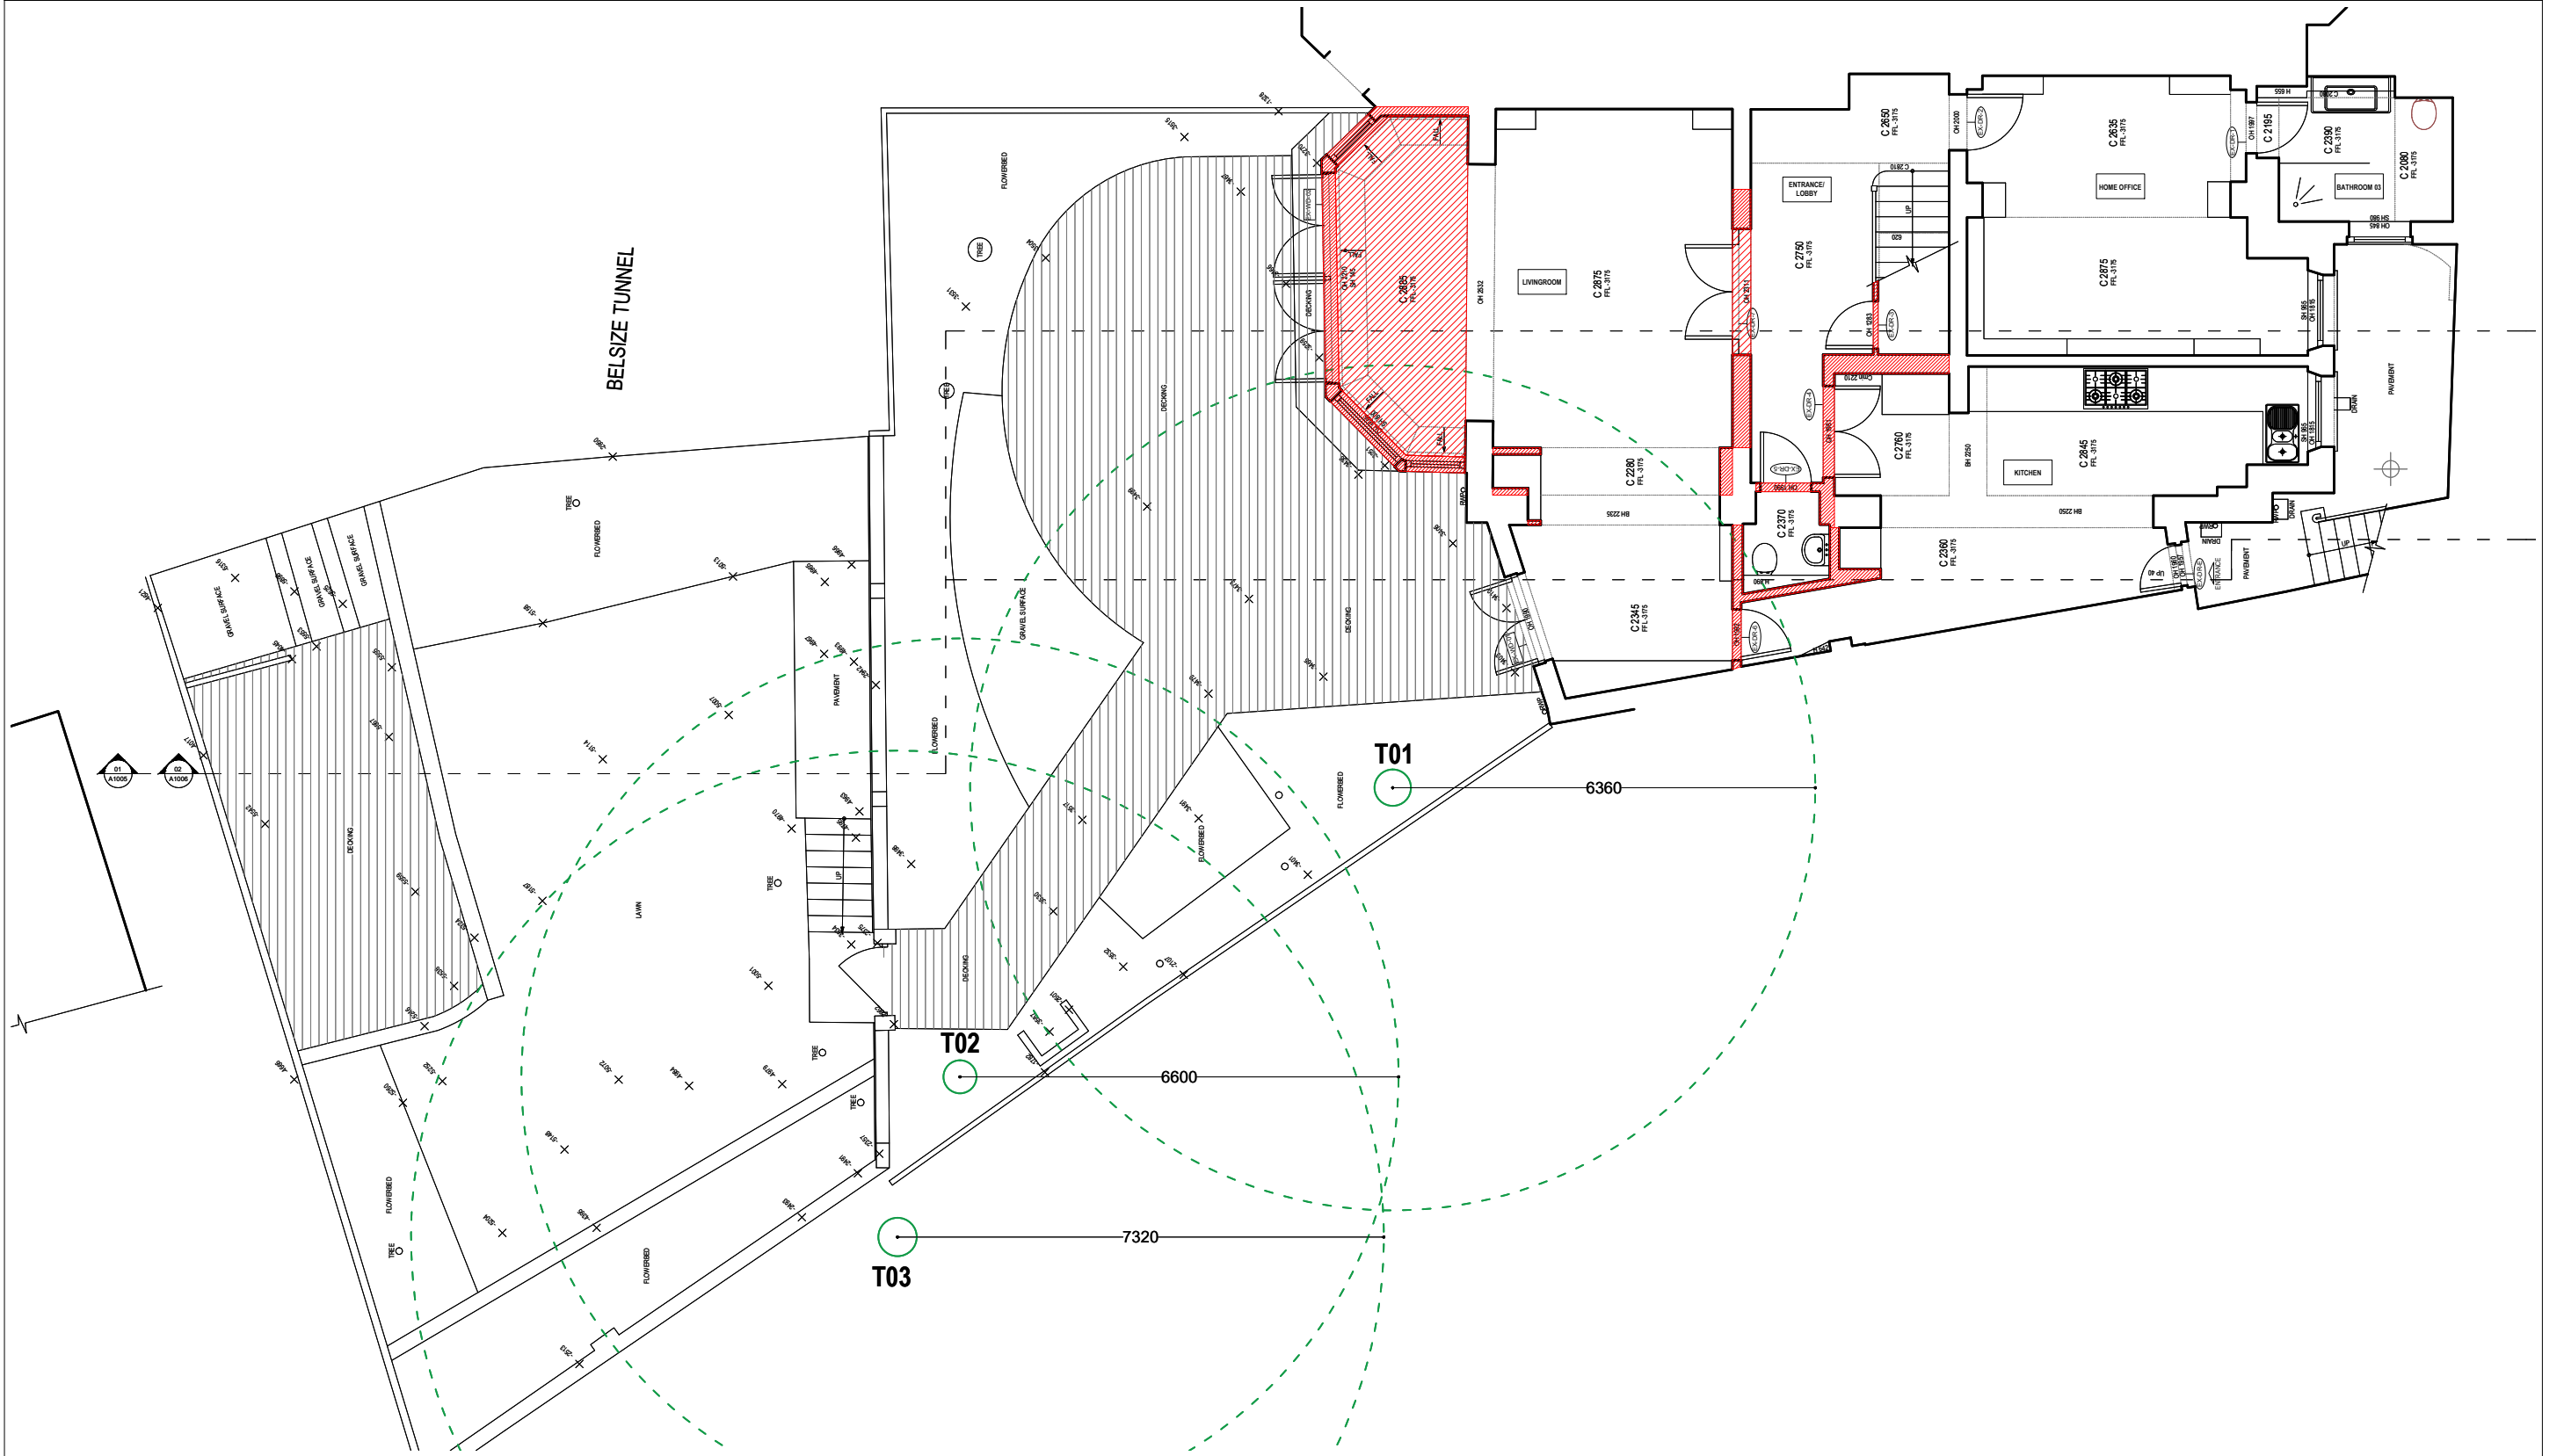

LBMV architects

Luigi Montefusco Ltd
72 Haverstock Hill
NW3 2BE London
M+44 (0) 7837344073
T+44 (0) 207 483 3880

DRAWINGS STATUS
PLANNING PERMISSION

A3

DRAWN
UG - CA

CHECKED
LM

PROJECT TITLE
REAR EXTENSION

DATE	06.02.2018
------	------------

SCALE
1:100@A3

DRAWING TITLE

EXISTING LOWER GROUND
FLOOR PLAN



JOB NO
0066

DRAWING NO	A1003
------------	-------

GENERAL NOTE


- This drawing should be removed from currency immediately when a revised version is issued.
- All dimensions to be checked on site by the contractor. Discrepancies to be reported before proceeding with the works.
- This drawing is copyrighted.
- All dimensions in mm's.

	LEGEND
--	--------

 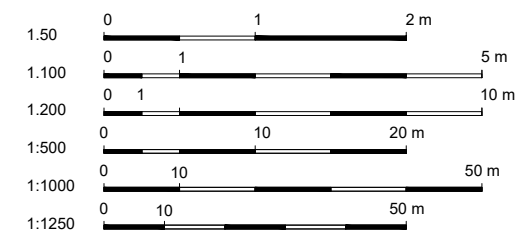[illegible]

EXISTING GROUND FLOOR PLAN

SCALE 1:100

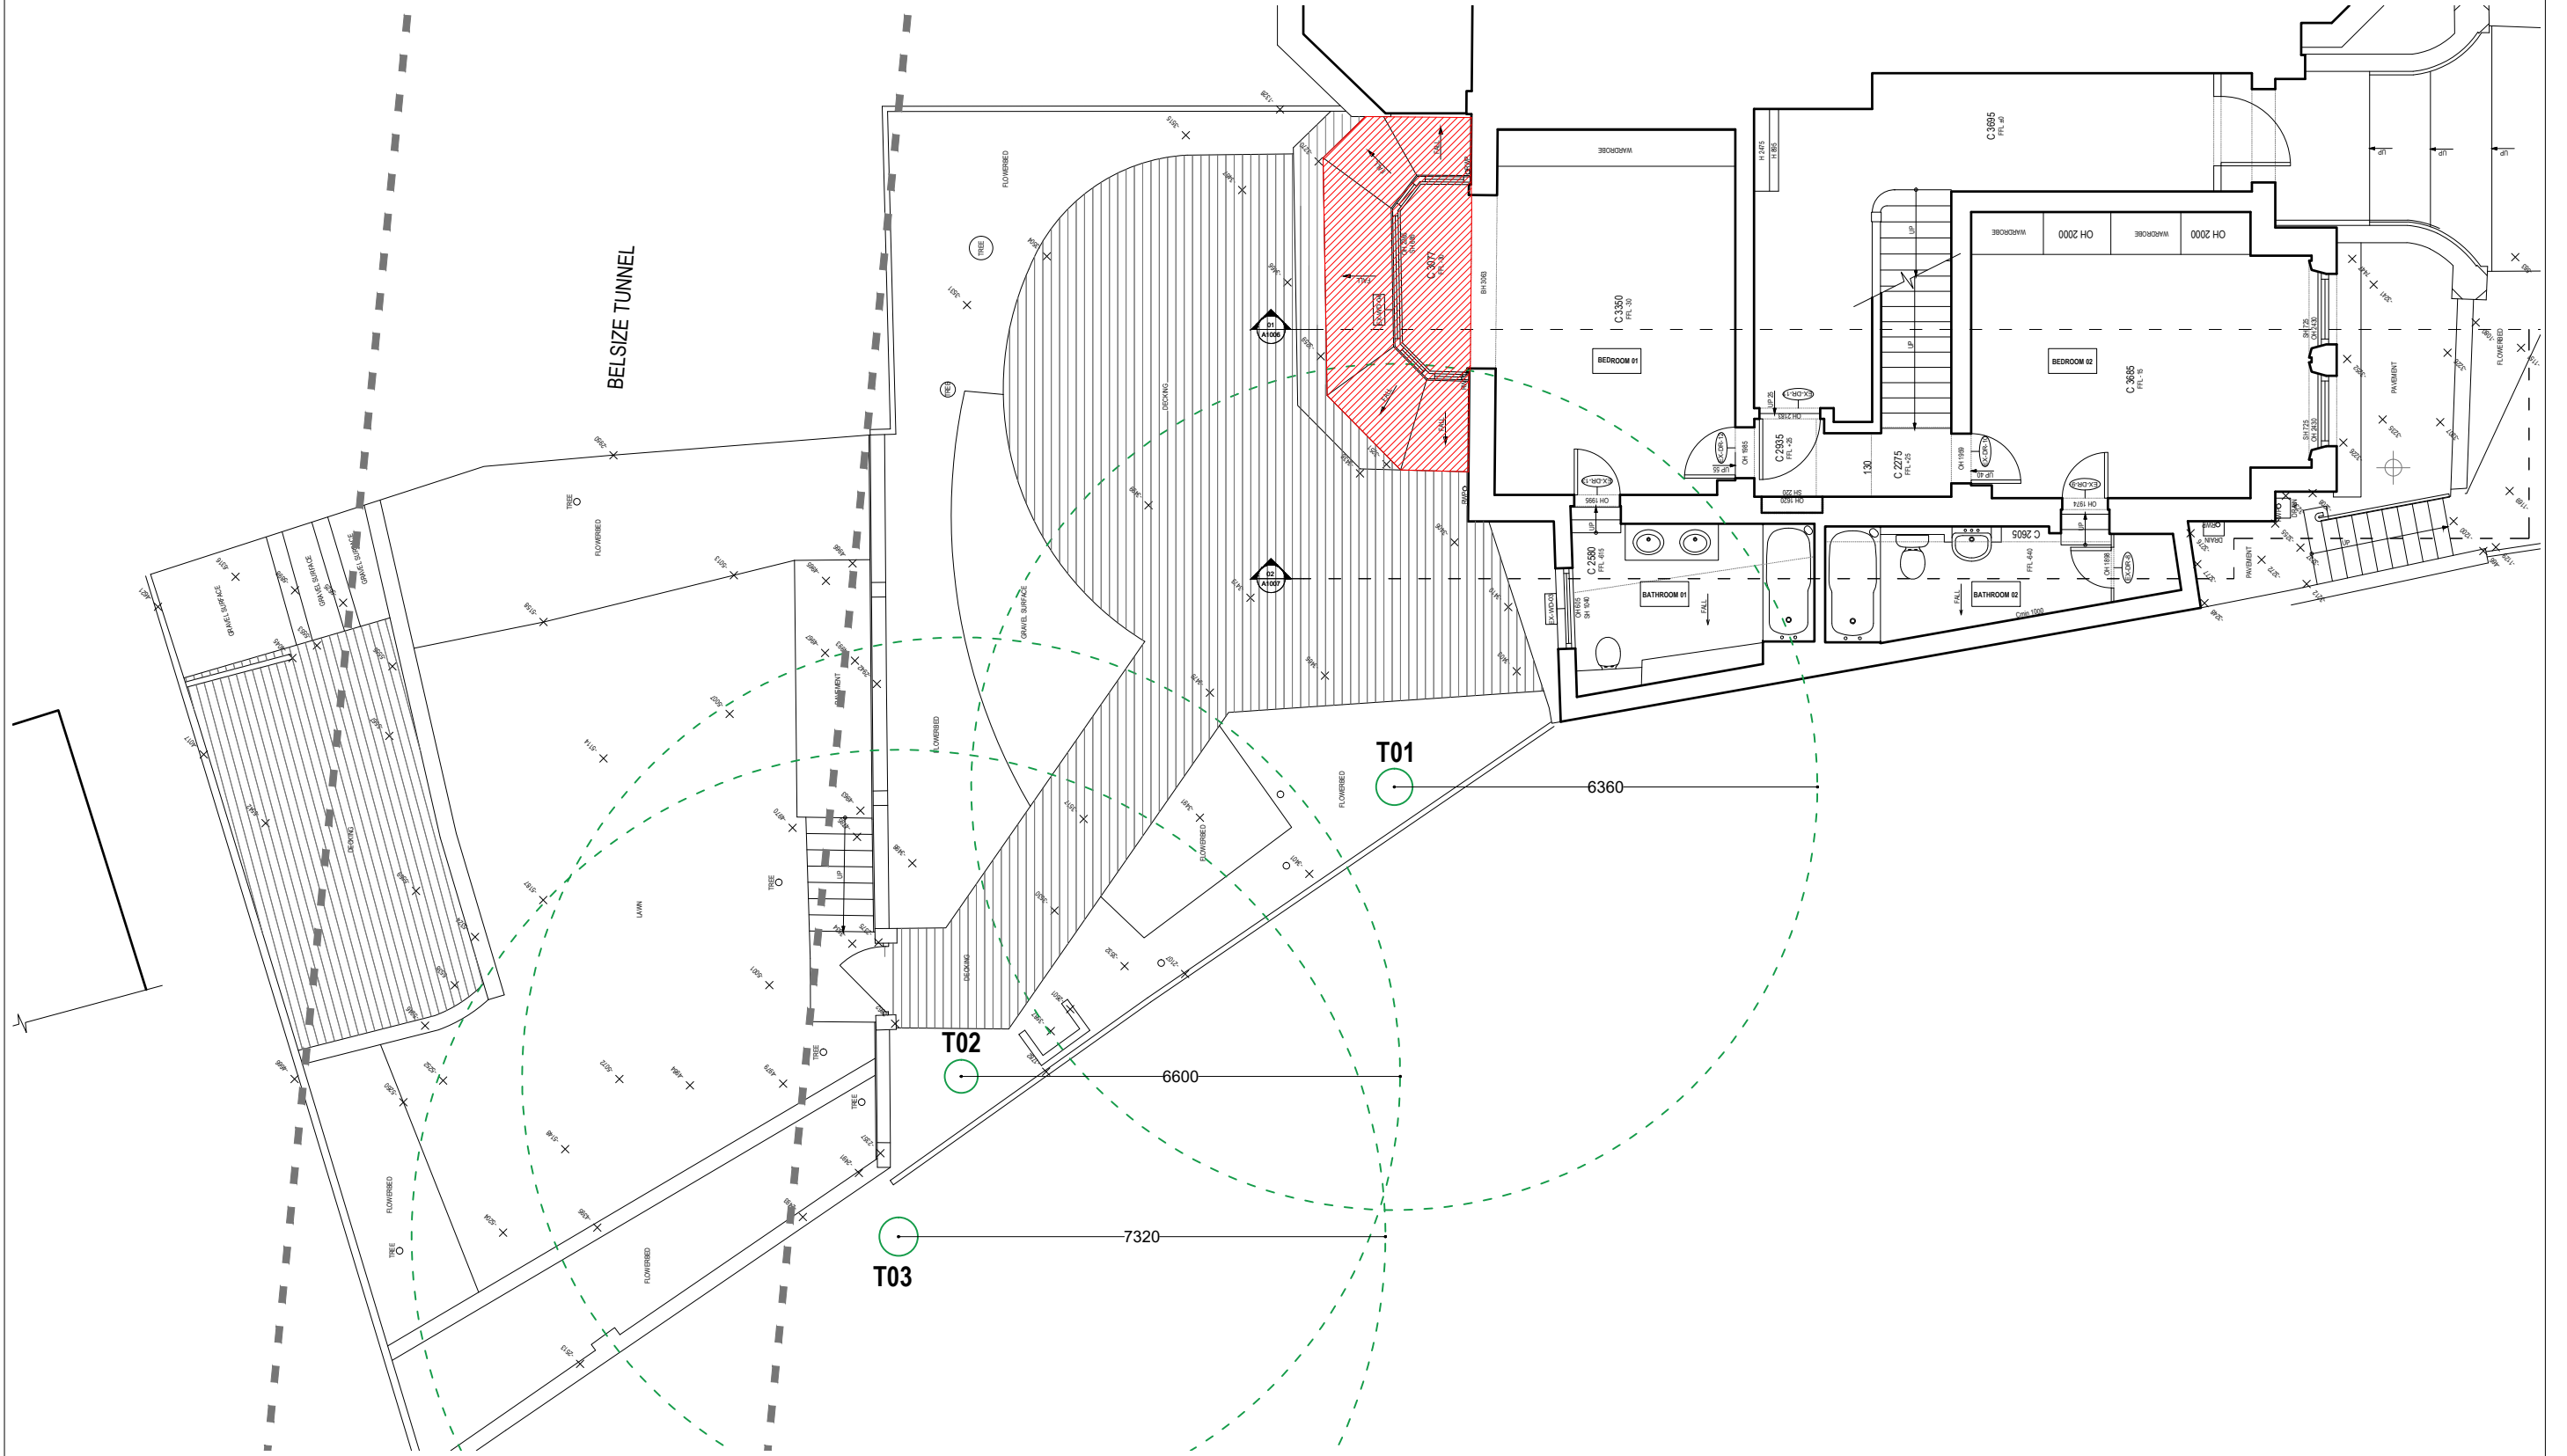

LBMV architects

Luigi Montefusco Ltd
72 Haverstock Hill
NW3 2BE London
M+44 (0) 7837344073
T+44 (0) 207 483 3880

DRAWINGS STATUS
PLANNING PERMISSION

A3

DRAWN
UG - CA

CHECKED
LM

PROJECT TITLE
REAR EXTENSION

DATE	06.02.2018
------	------------

SCALE
1:100@A3



DRAWING TITLE
EXISTING GROUND FLOOR
PLAN

JOB NO
0066

DRAWING NO	A1004
------------	-------

GENERAL NOTE	- This drawing should be removed from currency immediately when a revised version is issued. - All dimensions to be checked on site by the contractor. Discrepancies to be reported before proceeding with the works. - This drawing is copyrighted. - All dimensions in mm's.
--------------	---

LEGEND

 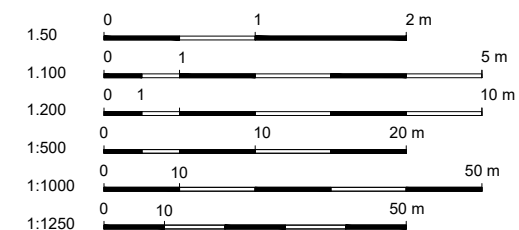[illegible]

EXISTING REAR ELEVATION

SCALE 1:100



EXISTING FRONT ELEVATION

SCALE 1:100



LBMV architects

Luigi Montefusco Ltd
72 Haverstock Hill
NW3 2BE London
M+44 (0) 7837344073
T+44 (0) 207 483 3880

DRAWINGS STATUS
PLANNING PERMISSION

A3

PROJECT TITLE
REAR EXTENSION

12 Lyndhurst Gardens
NW3 5NR

DRAWN
UG - CA

DATE
06.02.2018

DRAWING TITLE
EXISTING REAR AND FRONT
ELEVATION

JOB NO
0066


CHECKED
LM

SCALE
1:100@A3


DRAWING NO
A1005

GENERAL NOTE
- This drawing should be removed from currency immediately when a revised version is issued.
- All dimensions to be checked on site by the contractor. Discrepancies to be reported before proceeding with the works.
- This drawing is copyrighted.
- All dimensions in mm's.

LEGEND

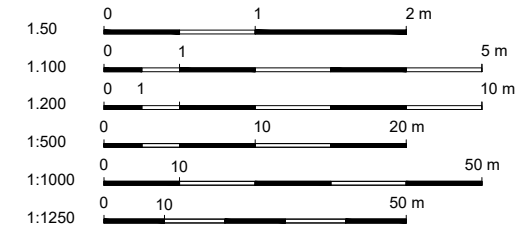

REV	DESCRIPTION	DATE	NAME
-----	-------------	------	------

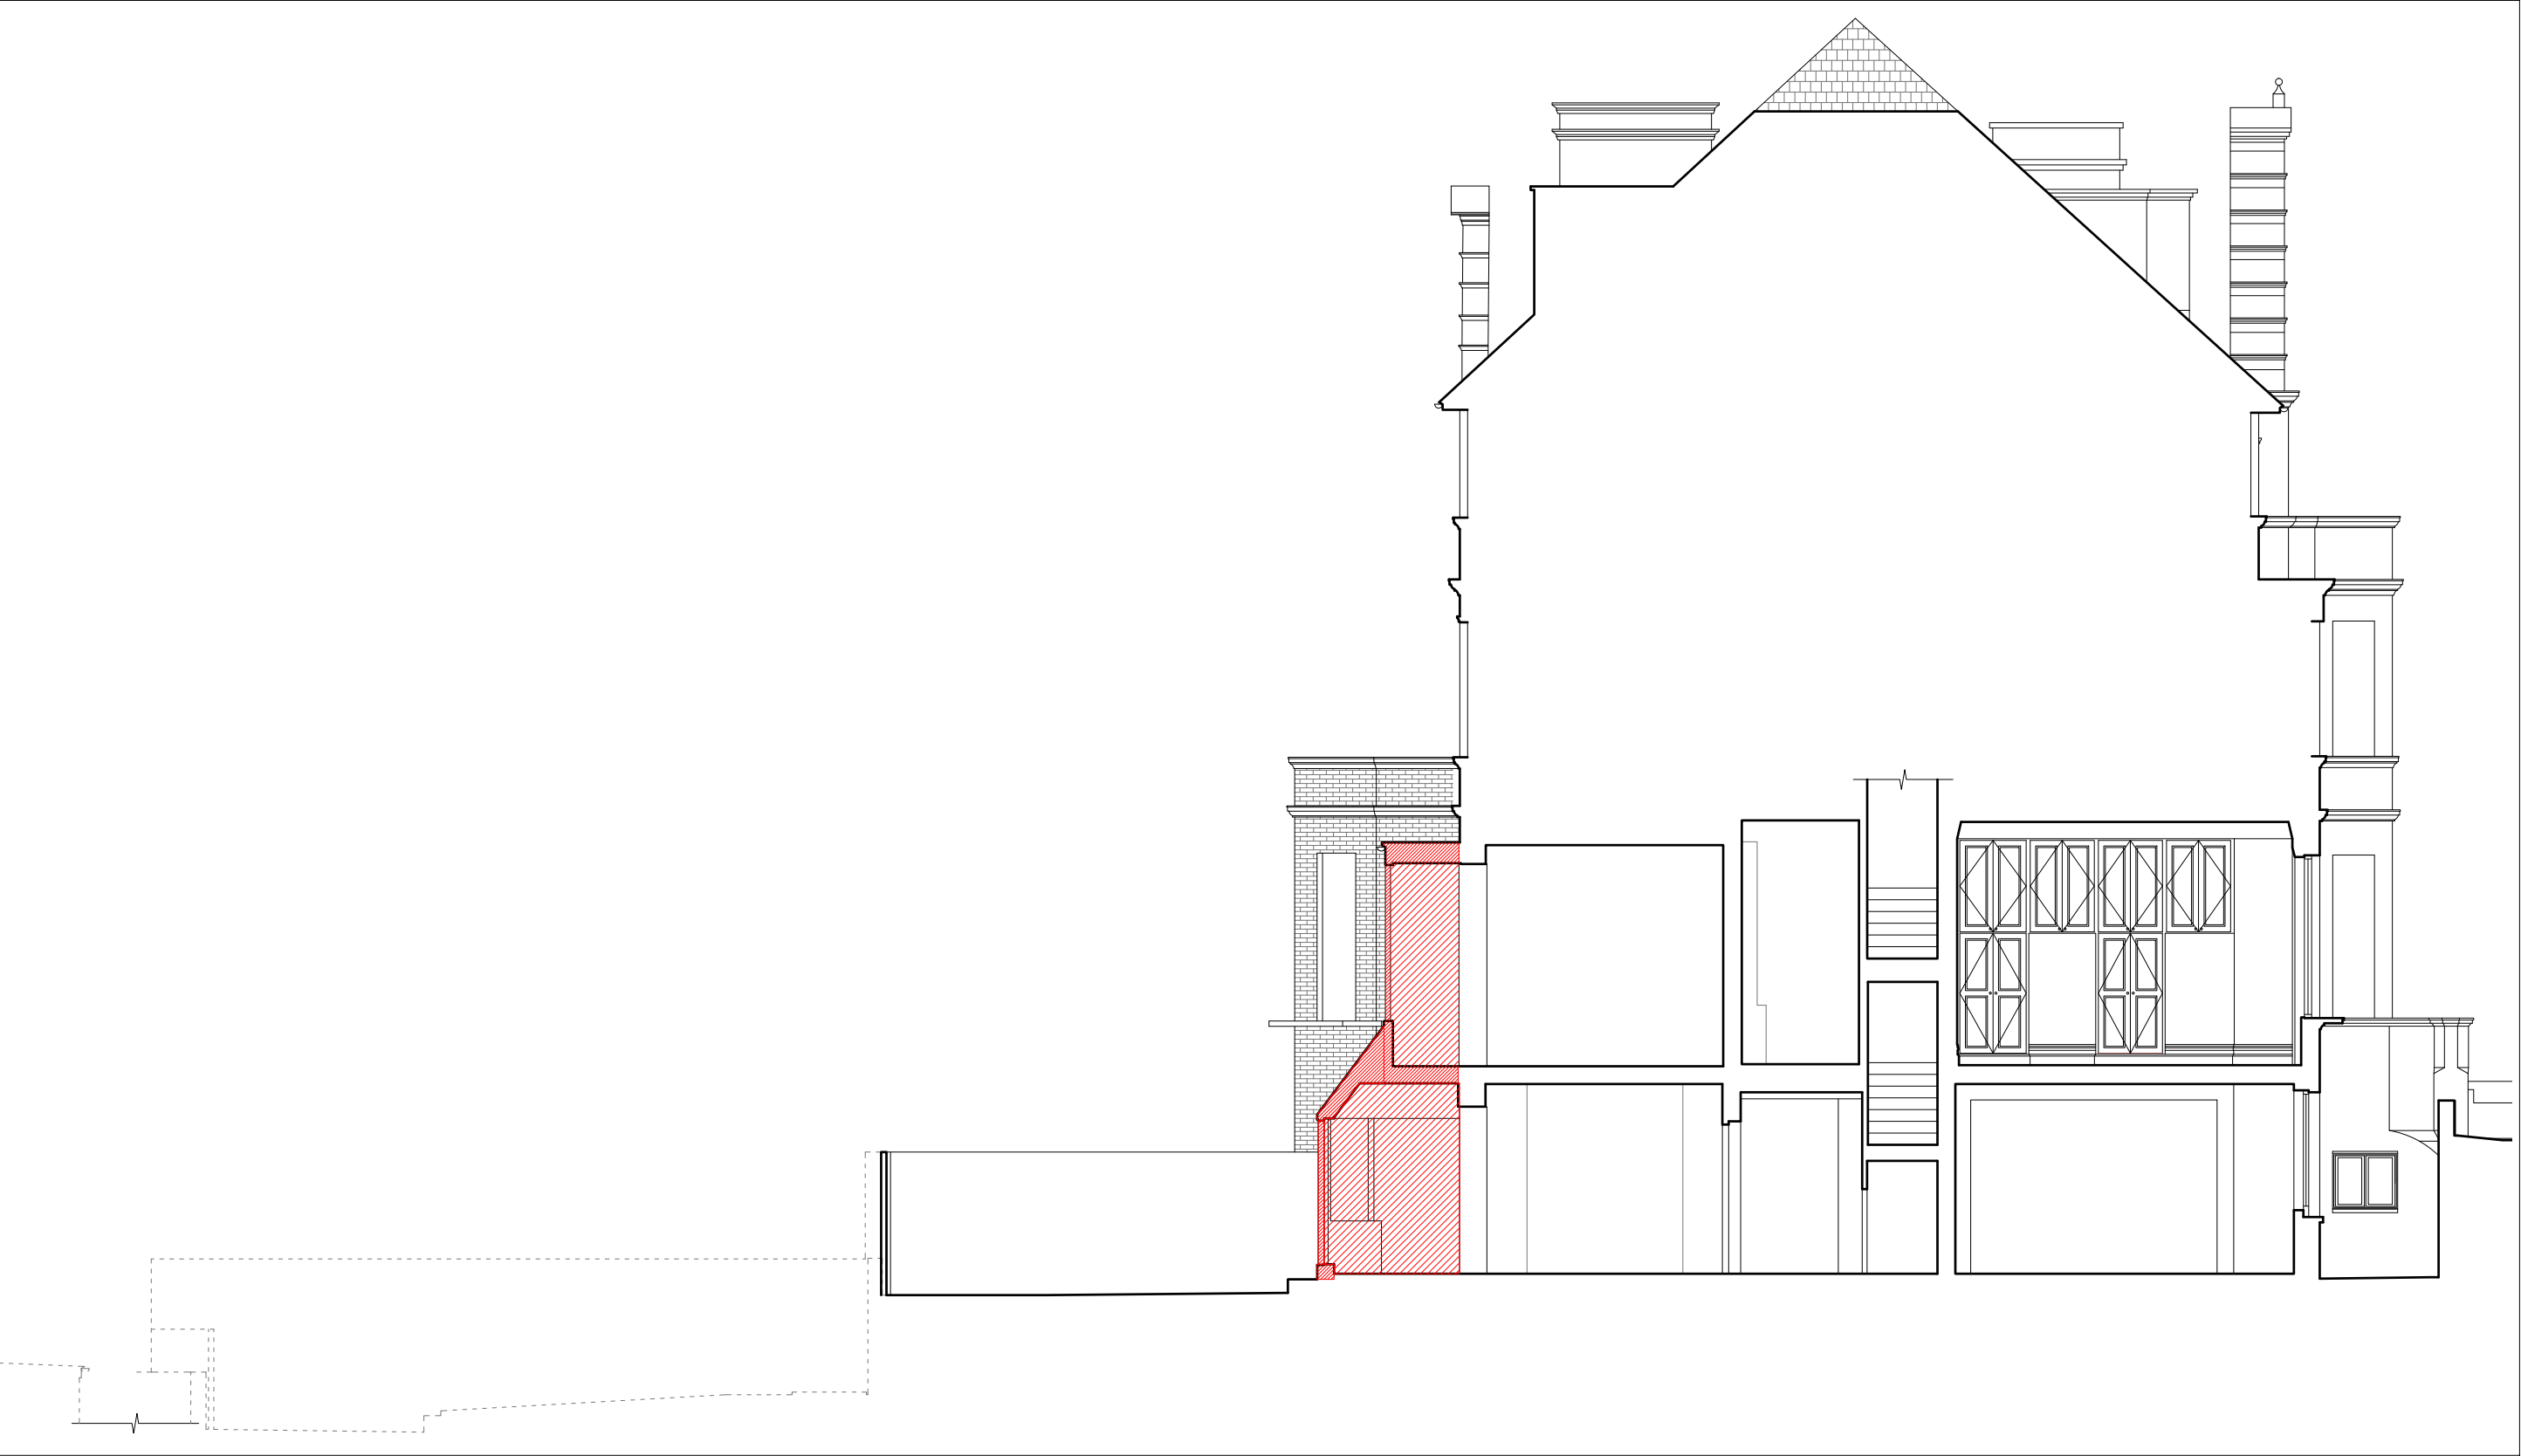

LBMV architects

Luigi Montefusco Ltd
72 Haverstock Hill
NW3 2BE London
M+44 (0) 7837344073
T+44 (0) 207 483 3880

DRAWINGS STATUS
PLANNING PERMISSION

A3

DRAWN
UG - CA

CHECKED
LM

PROJECT TITLE
REAR EXTENSION

DATE
06.02.2018

SCALE
1:100@A3


DRAWING TITLE
EXISTING SECTION 01

JOB NO
0066

DRAWING NO
A1006

GENERAL NOTE
- This drawing should be removed from currency immediately when a revised version is issued.
- All dimensions to be checked on site by the contractor. Discrepancies to be reported before proceeding with the works.
- This drawing is copyrighted.
- All dimensions in mm's.

LEGEND

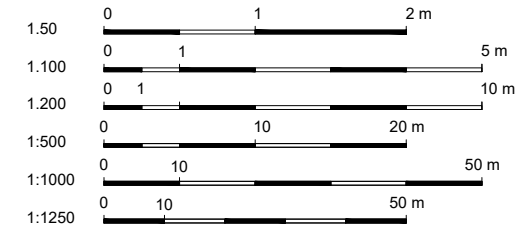

REV	DESCRIPTION	DATE	NAME
-----	-------------	------	------



LBMV architects

Luigi Montefusco Ltd
72 Haverstock Hill
NW3 2BE London
M+44 (0) 7837344073
T+44 (0) 207 483 3880

DRAWINGS STATUS
PLANNING PERMISSION

A3

DRAWN
UG - CA

CHECKED
LM

PROJECT TITLE
REAR EXTENSION

DATE
06.02.2018

SCALE
1:100@A3

DRAWING TITLE
EXISTING SECTION 02


12 Lyndhurst Gardens
NW3 5NR

JOB NO
0066

DRAWING NO
A1007

GENERAL NOTE
- This drawing should be removed from currency immediately when a revised version is issued.
- All dimensions to be checked on site by the contractor. Discrepancies to be reported before proceeding with the works.
- This drawing is copyrighted.
- All dimensions in mm's.

LEGEND

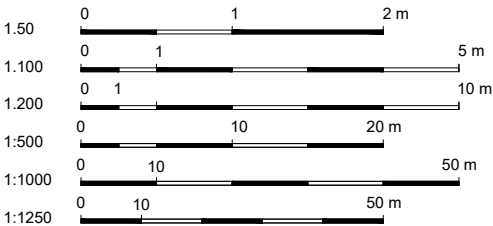

REV	DESCRIPTION	DATE	NAME
-----	-------------	------	------

PHOTO OF EXISTING FRONT ELEVATION



PHOTOS OF EXISTING REAR ELEVATION



LBMV architects

Luigi Montefusco Ltd
72 Haverstock Hill
NW3 2BE London
M+44 (0) 7837344073
T+44 (0) 207 483 3880

DRAWINGS STATUS
PLANNING PERMISSION

A3

DRAWN
UG - CA

CHECKED
LM

GENERAL NOTE
- This drawing should be removed from currency immediately when a revised version is issued.
- All dimensions to be checked on site by the contractor. Discrepancies to be reported before proceeding with the works.
- This drawing is copyrighted.
- All dimensions in mm's.

LEGEND

PROJECT TITLE
REAR EXTENSION

DATE
06.02.2018

SCALE

DRAWING TITLE
EXISTING IMAGES

JOB NO
0066

DRAWING NO
A1008

12 Lyndhurst Gardens
NW3 5NR

REV	DESCRIPTION	DATE	NAME
-----	-------------	------	------

EXISTING VIEW



LBMV architects

Luigi Montefusco Ltd
72 Haverstock Hill
NW3 2BE London
M+44 (0) 7837344073
T+44 (0) 207 483 3880

DRAWINGS STATUS
PLANNING PERMISSION

A3

DRAWN
UG - CA

CHECKED
LM

GENERAL NOTE
- This drawing should be removed from currency immediately when a revised version is issued.
- All dimensions to be checked on site by the contractor. Discrepancies to be reported before proceeding with the works.
- This drawing is copyrighted.
- All dimensions in mm's.

LEGEND

PROJECT TITLE
REAR EXTENSION

DATE
06.02.2018

SCALE

DRAWING TITLE
EXISTING VIEW

JOB NO
0066

DRAWING NO
A1009

12 Lyndhurst Gardens
NW3 5NR

REV	DESCRIPTION	DATE	NAME
-----	-------------	------	------

EXISTING VIEW



LBMV architects

Luigi Montefusco Ltd
72 Haverstock Hill
NW3 2BE London
M+44 (0) 7837344073
T+44 (0) 207 483 3880

DRAWINGS STATUS
PLANNING PERMISSION

A3

DRAWN
UG - CA

CHECKED
LM

GENERAL NOTE
- This drawing should be removed from currency immediately when a revised version is issued.
- All dimensions to be checked on site by the contractor. Discrepancies to be reported before proceeding with the works.
- This drawing is copyrighted.
- All dimensions in mm's.

LEGEND

PROJECT TITLE
REAR EXTENSION

DATE
06.02.2018

SCALE

DRAWING TITLE
EXISTING VIEW

JOB NO
0066

DRAWING NO
A1010

12 Lyndhurst Gardens
NW3 5NR

REV	DESCRIPTION	DATE	NAME
-----	-------------	------	------