




EYAL MORAN ARCHITECTS

Rowlandson House
289-297 Ballards Lane
London N12 8NP

+44 (0)20 8369 6057
info@emarchitects.co.uk
www.emarchitects.co.uk


© Eyal Moran Architects LTD. Do not reproduce the drawing without written permission.

PROJECT NORTH

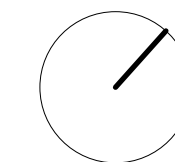

SCALE 1:50

0 1 2 3 4 5m

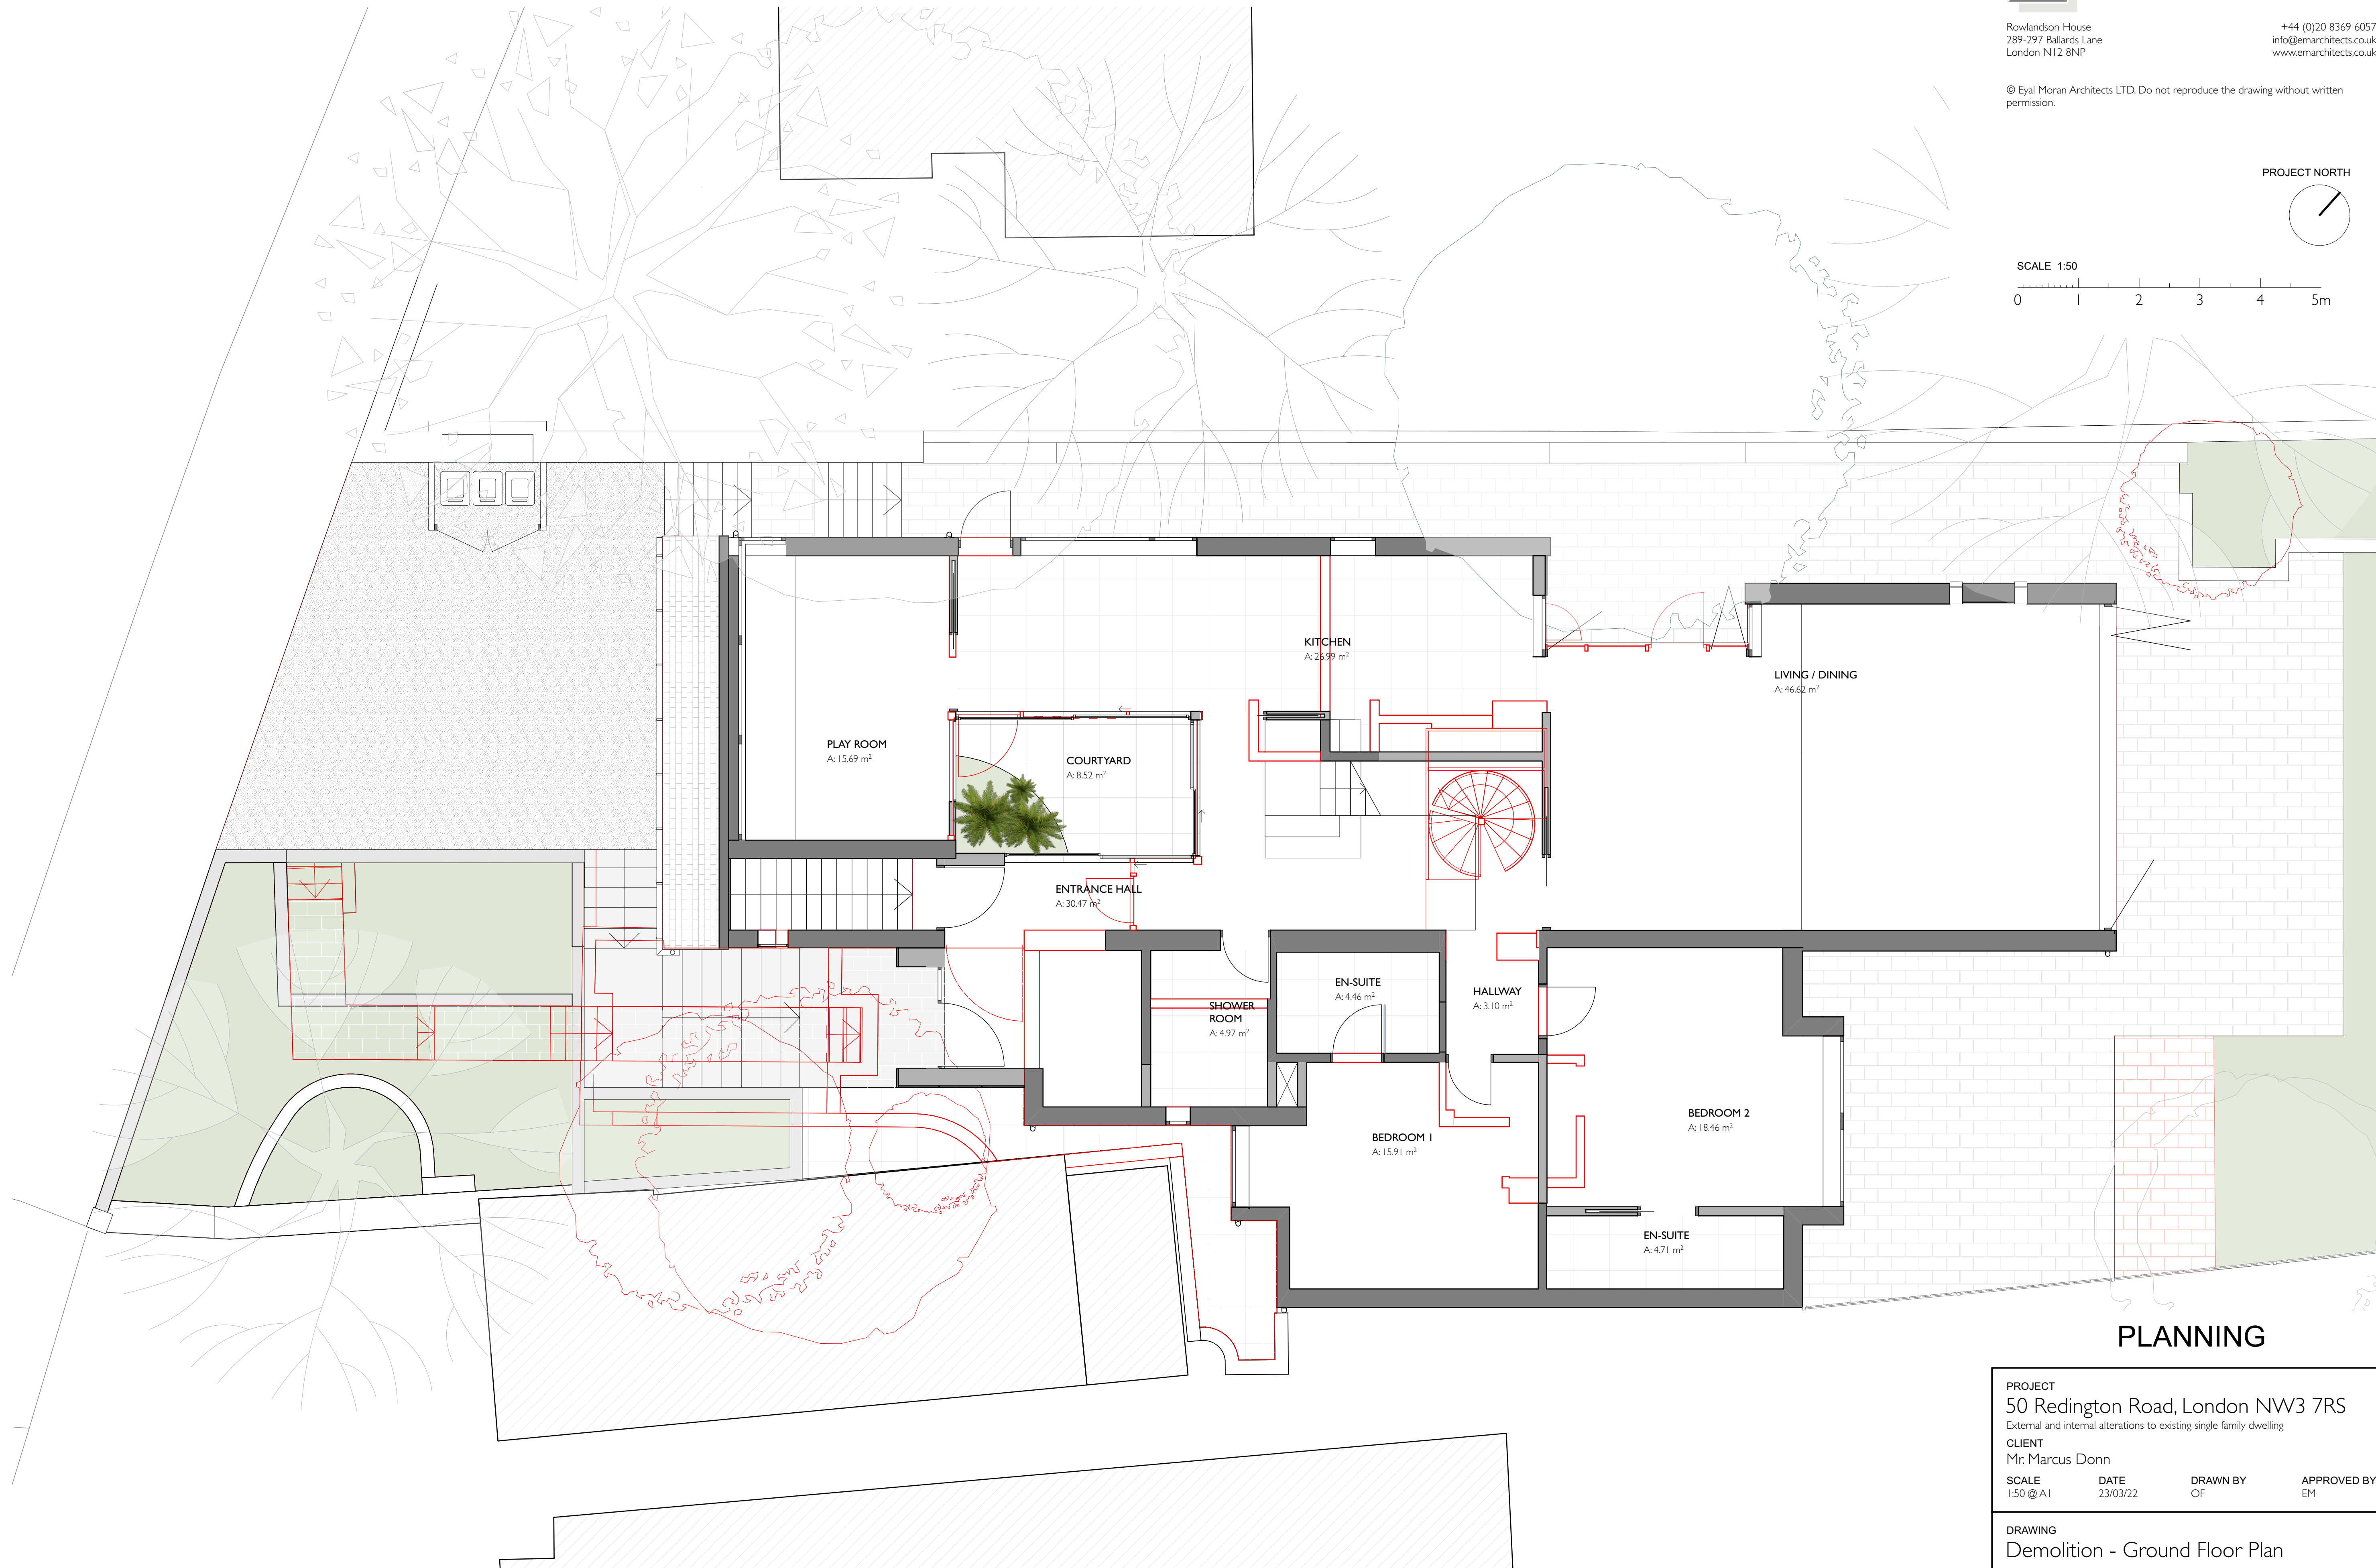

PLANNING

PROJECT
50 Redington Road, London NW3 7RS
External and internal alterations to existing single family dwelling
CLIENT
Mr. Marcus Donn
SCALE 1:50 @ A1 DATE 23/03/22 DRAWN BY OF APPROVED BY EM

DRAWING
Demolition - Ground Floor Plan

Purpose:
PROJECT NO / DRAWING NO
12102/P022

REVISION
A

GROUND FLOOR PLAN SCALE 1:50