




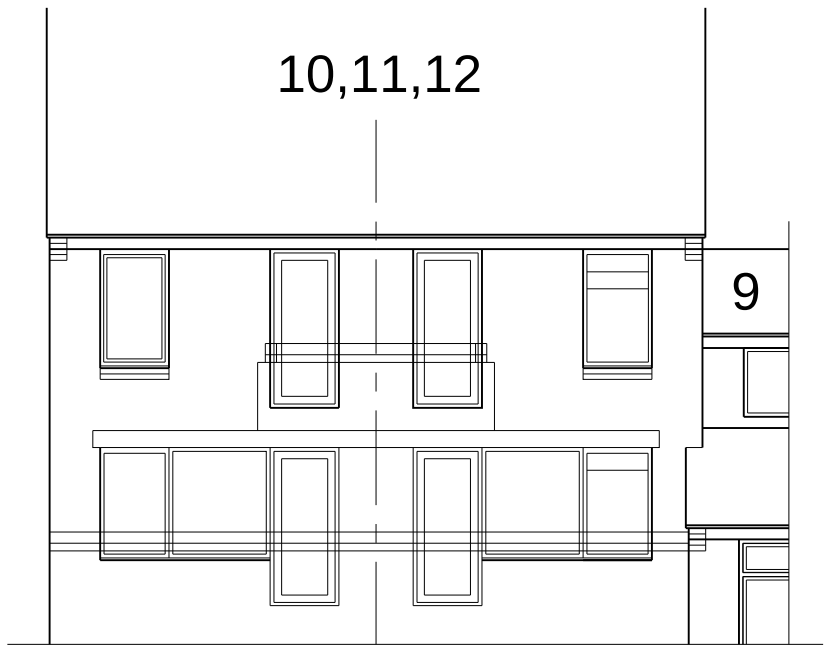

PROPERTIES 10,11,12 WELLS SQUARE
FRONT ELEVATION
EXISTING SCALE 1:100

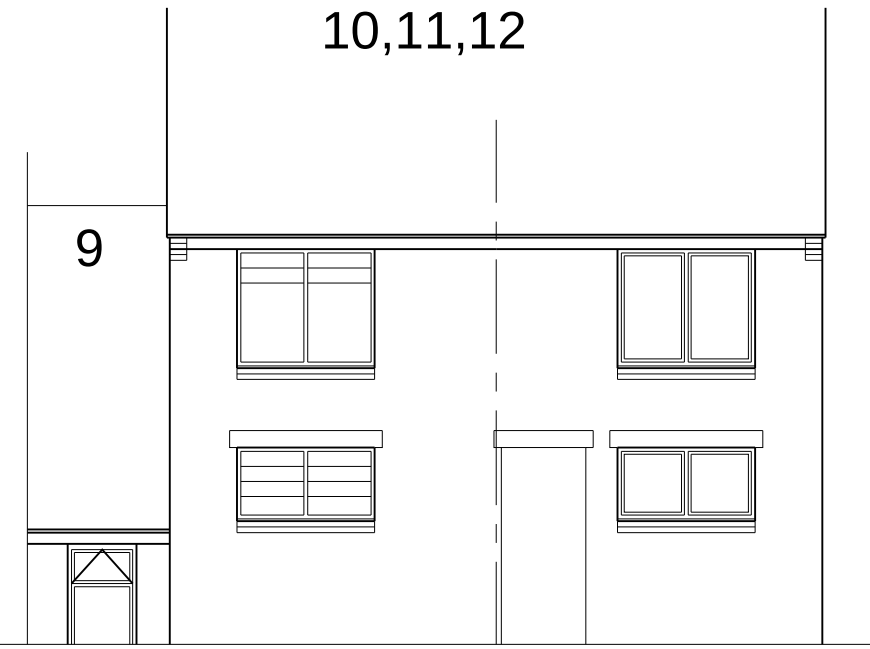


PROPERTIES 10,11,12 WELLS SQUARE
REAR ELEVATION
EXISTING SCALE 1:100

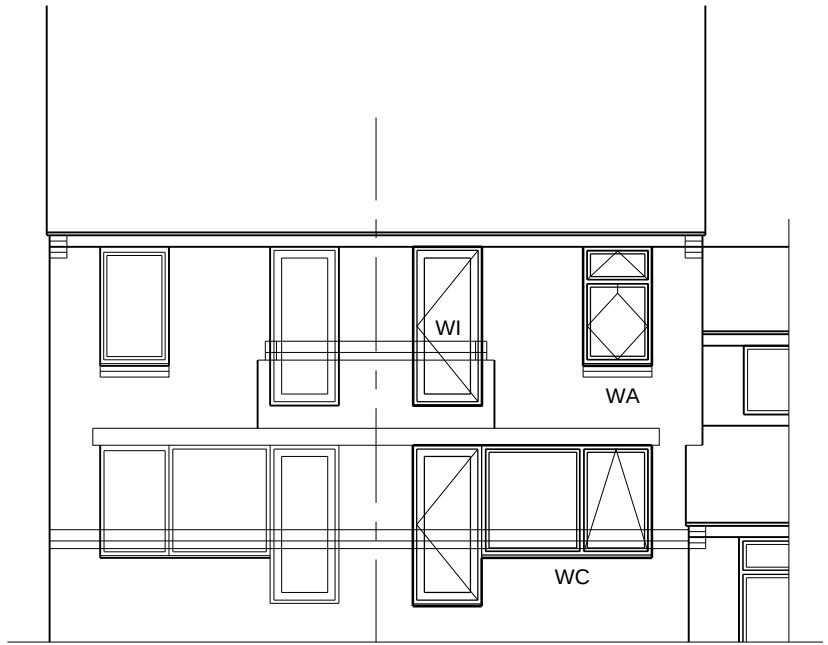


PROPERTIES 10,11,12 WELLS SQUARE
FRONT ELEVATION
PROPOSED SCALE 1:100




PROPERTIES 11,11,12 WELLS SQUARE
REAR ELEVATION
PROPOSED SCALE 1:100

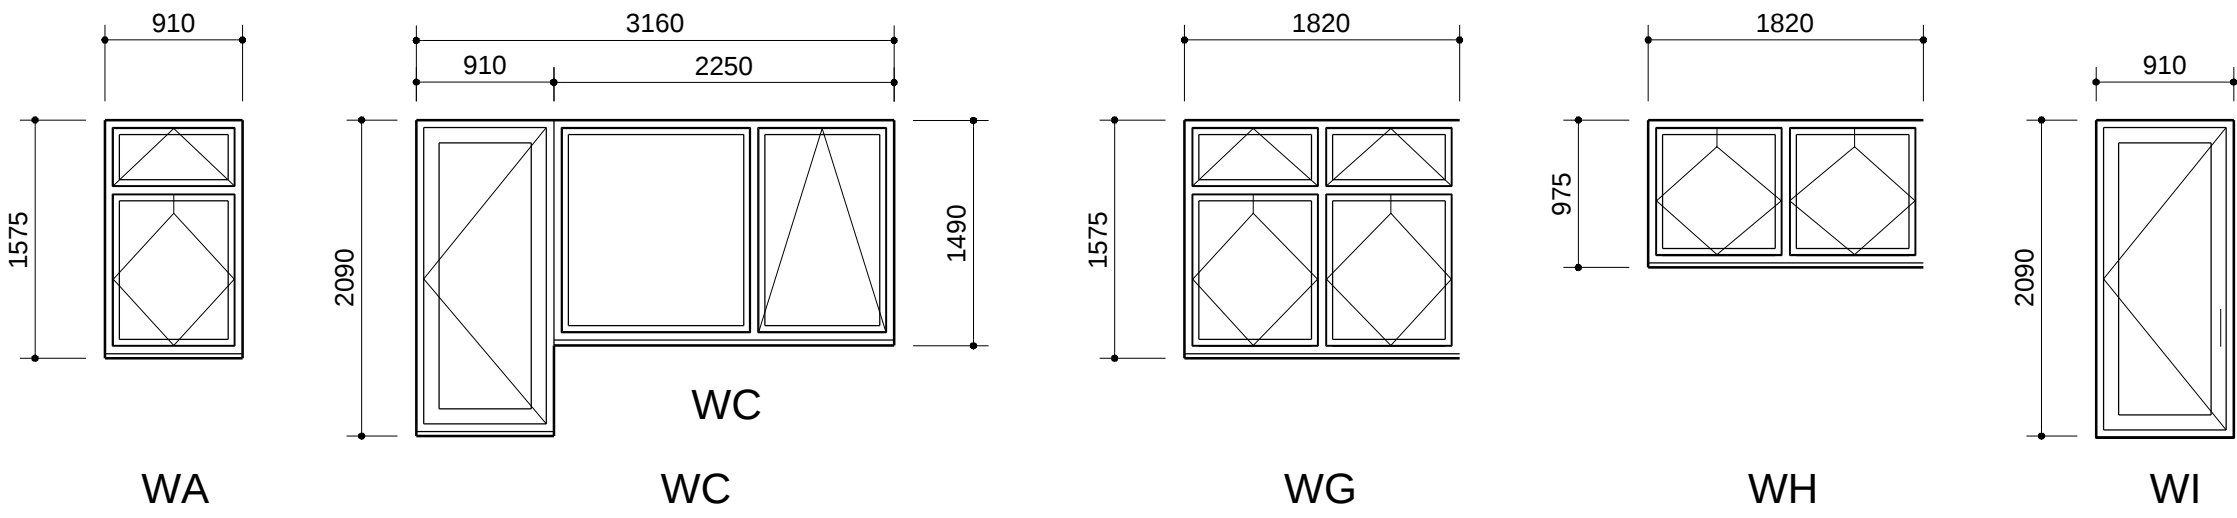

NEW WINDOW STYLE
Dimensions shown are for Quotation purpose only
Detailed survey to be completed before manufacture
of windows and panels by Supplier
SCALE 1:50

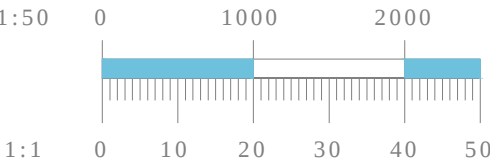

11 WELLS SQUARE :
Windows replaced with aluminium WA x 1 , WC x 1 , WG x 1 , WH x 1 , WI x 1

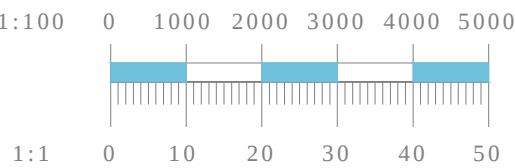

SPECIFICATION:
ATRASEAL ALUMINIUM WINDOW SYSTEM
Colour White
Incorporating low E glass sealed units with argon gas filled spacer,

U value to be 1.4W/m²K

All windows manufactured to PAS24 to achieve Secure by Design